


**ENABLING AND CONSTRUCTION PHASE 5:**  
 REFER TO DRAWING S-09

TEMPORARY WORKS FRAMES TO  
 REMAIN IN PLACE UNTIL SECOND  
 FLOOR STRUCTURE IS CAST.

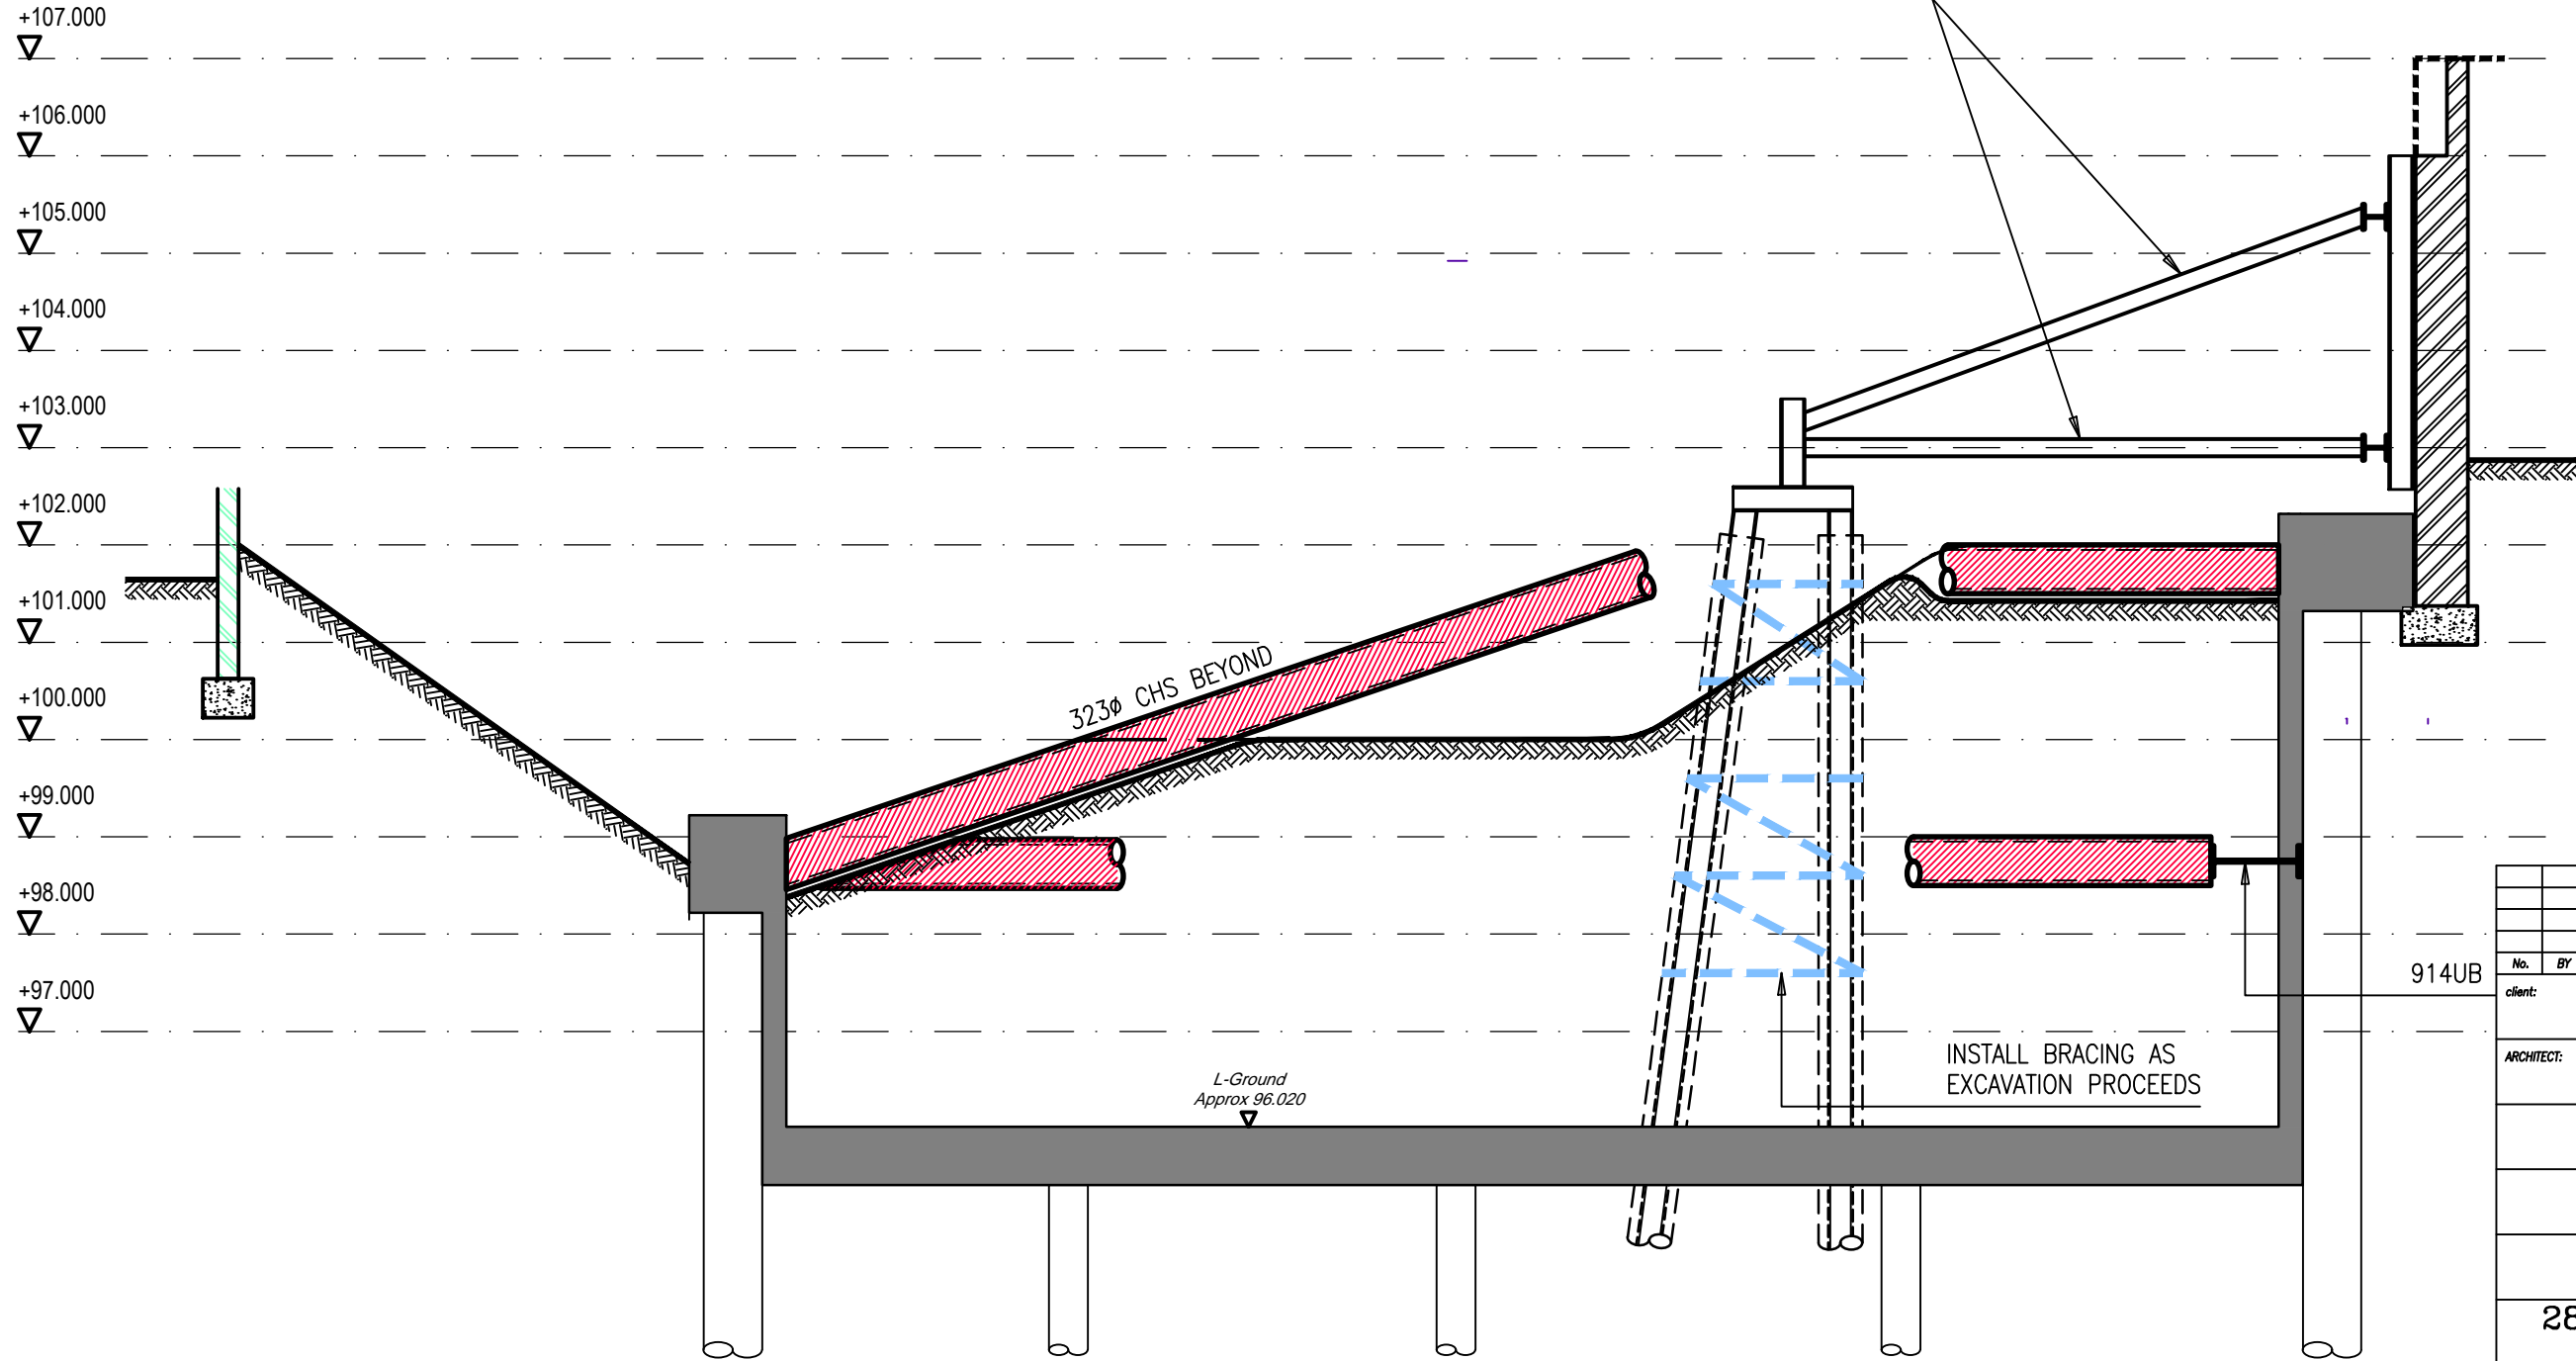

No.	BY	REVISION	DATE

client: **THE LINTON GROUP**

ARCHITECT: **JO COWEN ARCHITECTS**

**28 Redington Road  
 London  
 NW3**

**Enabling & Construction  
 Phase 5  
 Section 04-04**

**ROSS & PARTNERS**  
 CONSULTING CIVIL & STRUCTURAL ENGINEERS  
 1 BASTWICK STREET tel : (020)~7553~6050  
 CLERKENWELL fax : (020)~7253~6720  
 LONDON EC1V 3NU email : ross\_partners@compuserve.com

DRN: KS CHKD: MO:R DATE: August 2017  
 STATUS: Planning SCALE: 1:75 @ A3

DRG. No. **11728/D/10**

