


ENABLING AND CONSTRUCTION PHASE 5:
REFER TO DRAWING S-09

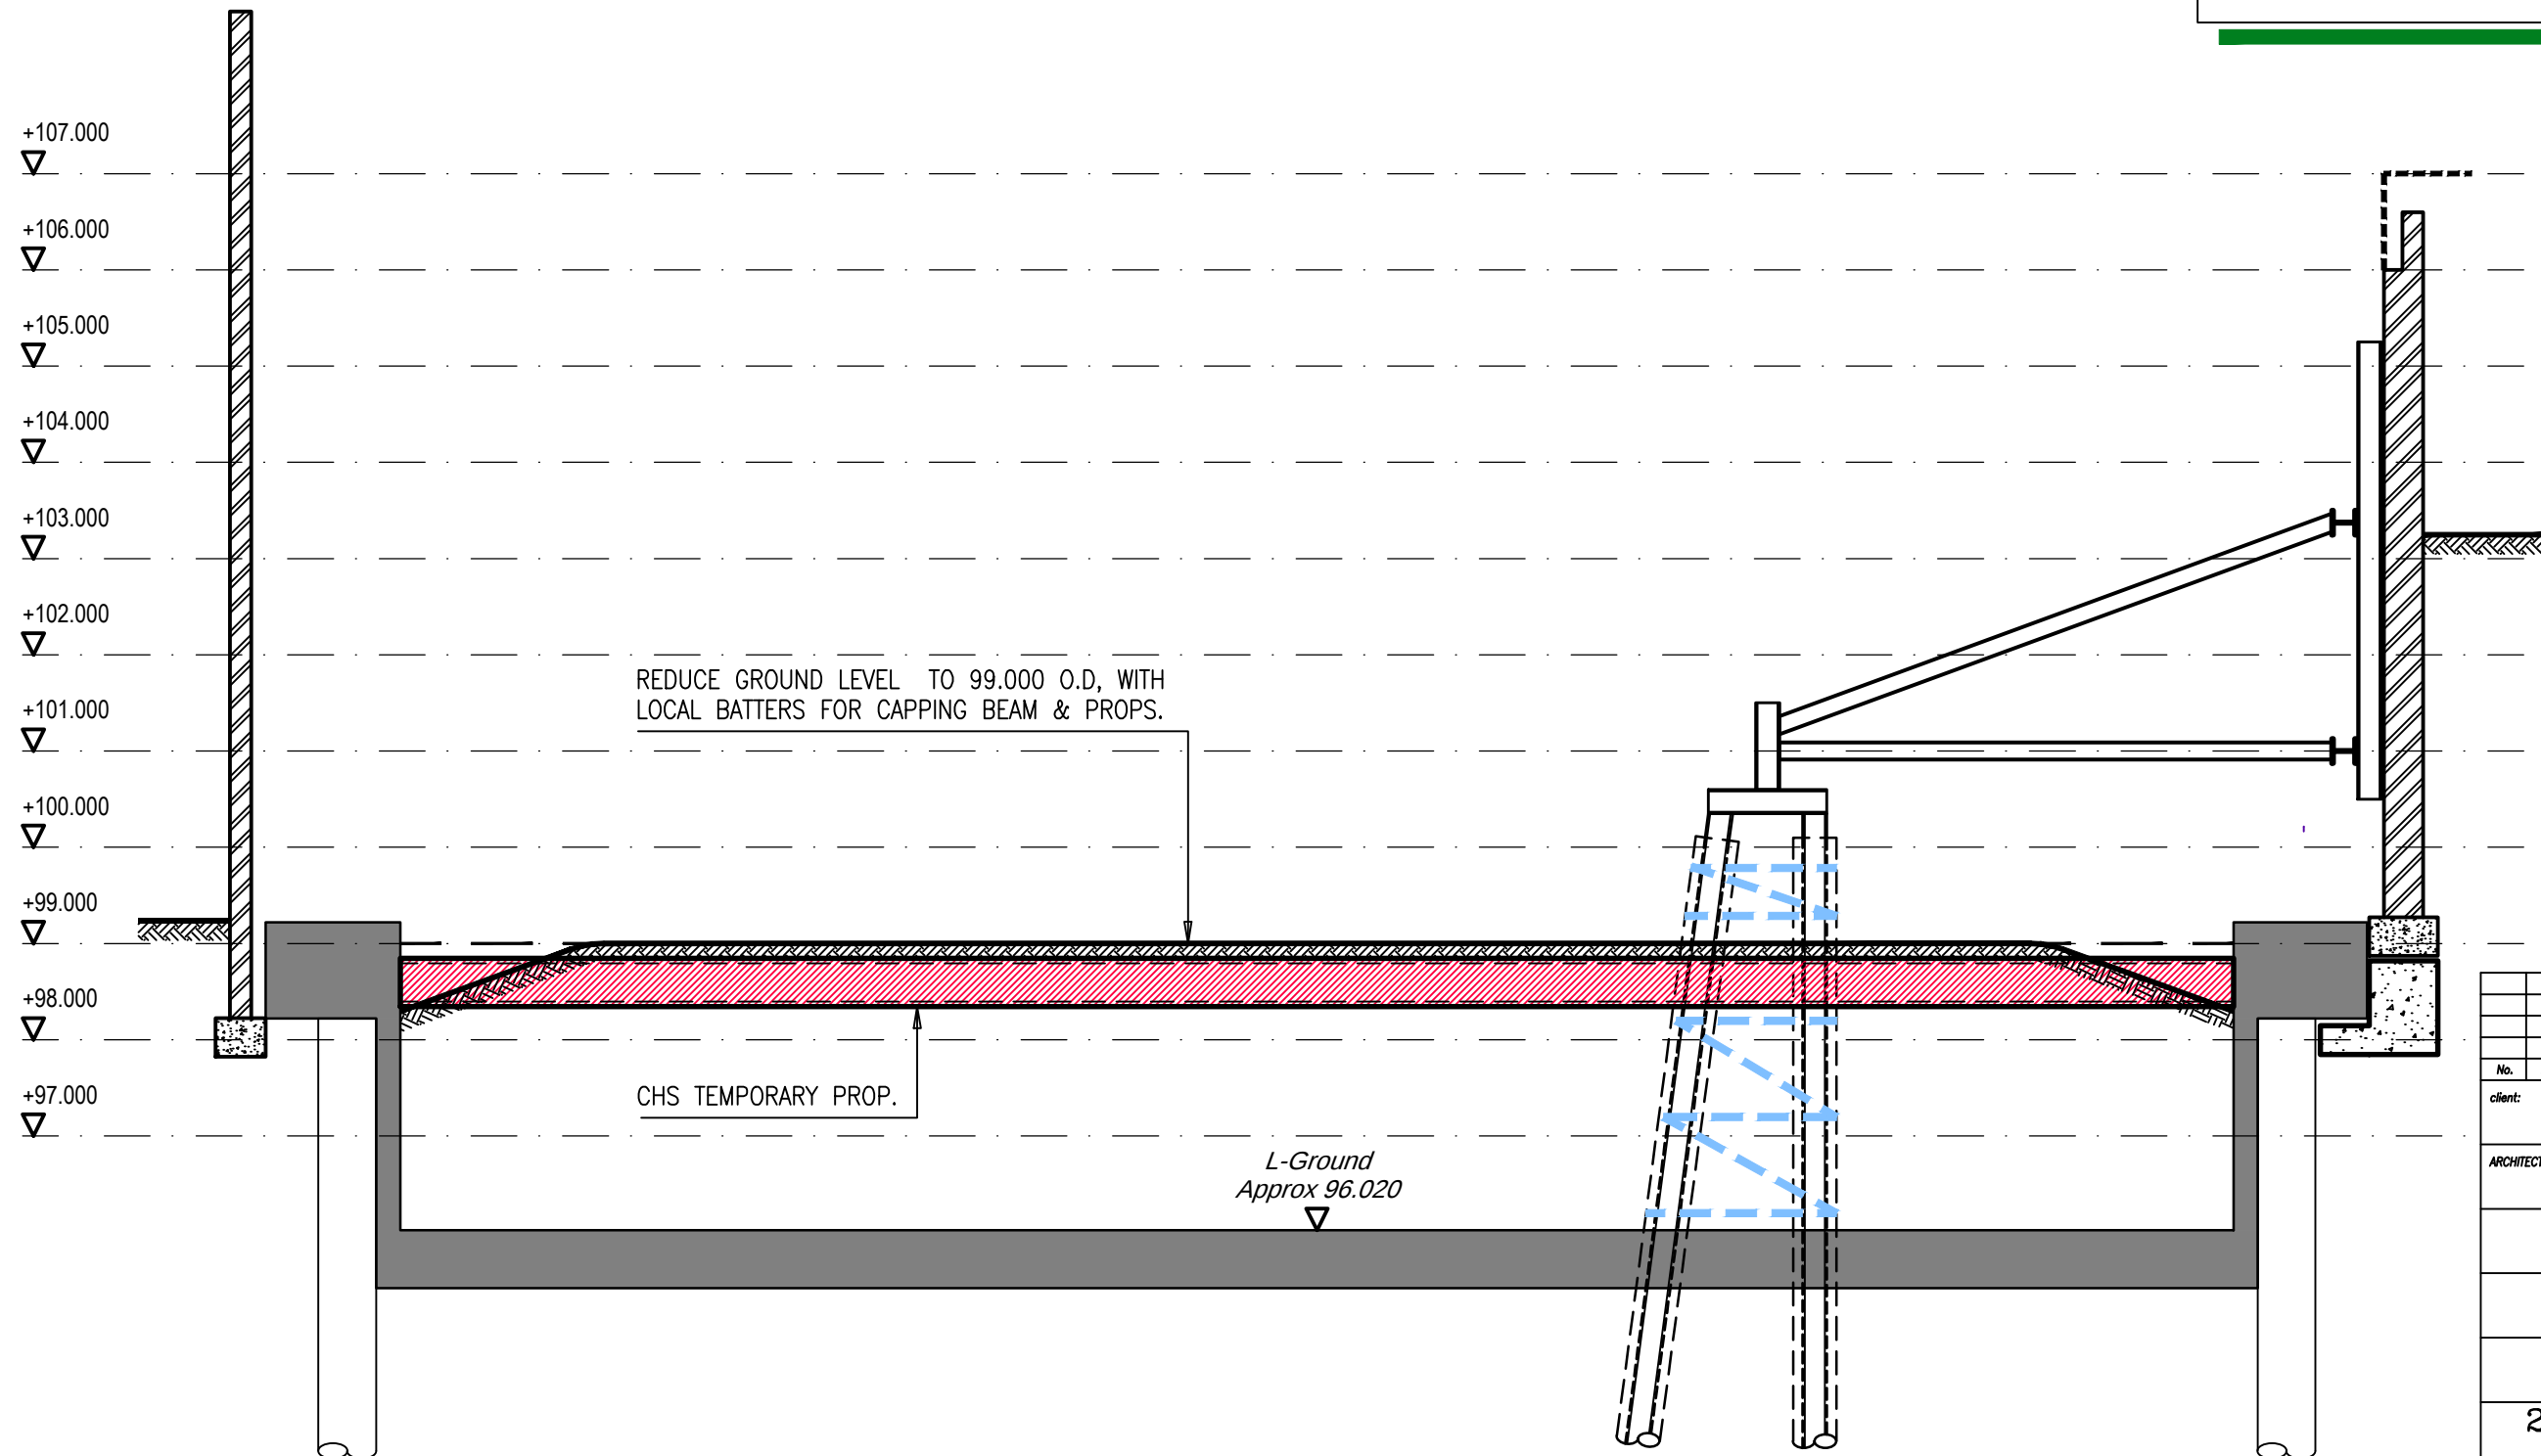

No.	BY	REVISION	DATE
client: THE LINTON GROUP			
ARCHITECT: JO COWEN ARCHITECTS			
28 Redington Road London NW3			
Enabling & Construction Phase 5 Section 05-05			
ROSS & PARTNERS CONSULTING CIVIL & STRUCTURAL ENGINEERS 1 BASTWICK STREET tel : (020)~7553~8050 CLERKENWELL fax : (020)~7253~8720 LONDON EC1V 3NU email : ross_partners@compuserve.com			
DRN: KS	CHKD: MO:R	DATE: August 2017	
STATUS: Preliminary		SCALE: 1:75 @ A3	
DRG. No.		11728/D/11	

