


ENABLING AND CONSTRUCTION PHASE 6:
EXCAVATE TO FORMATION LEVEL

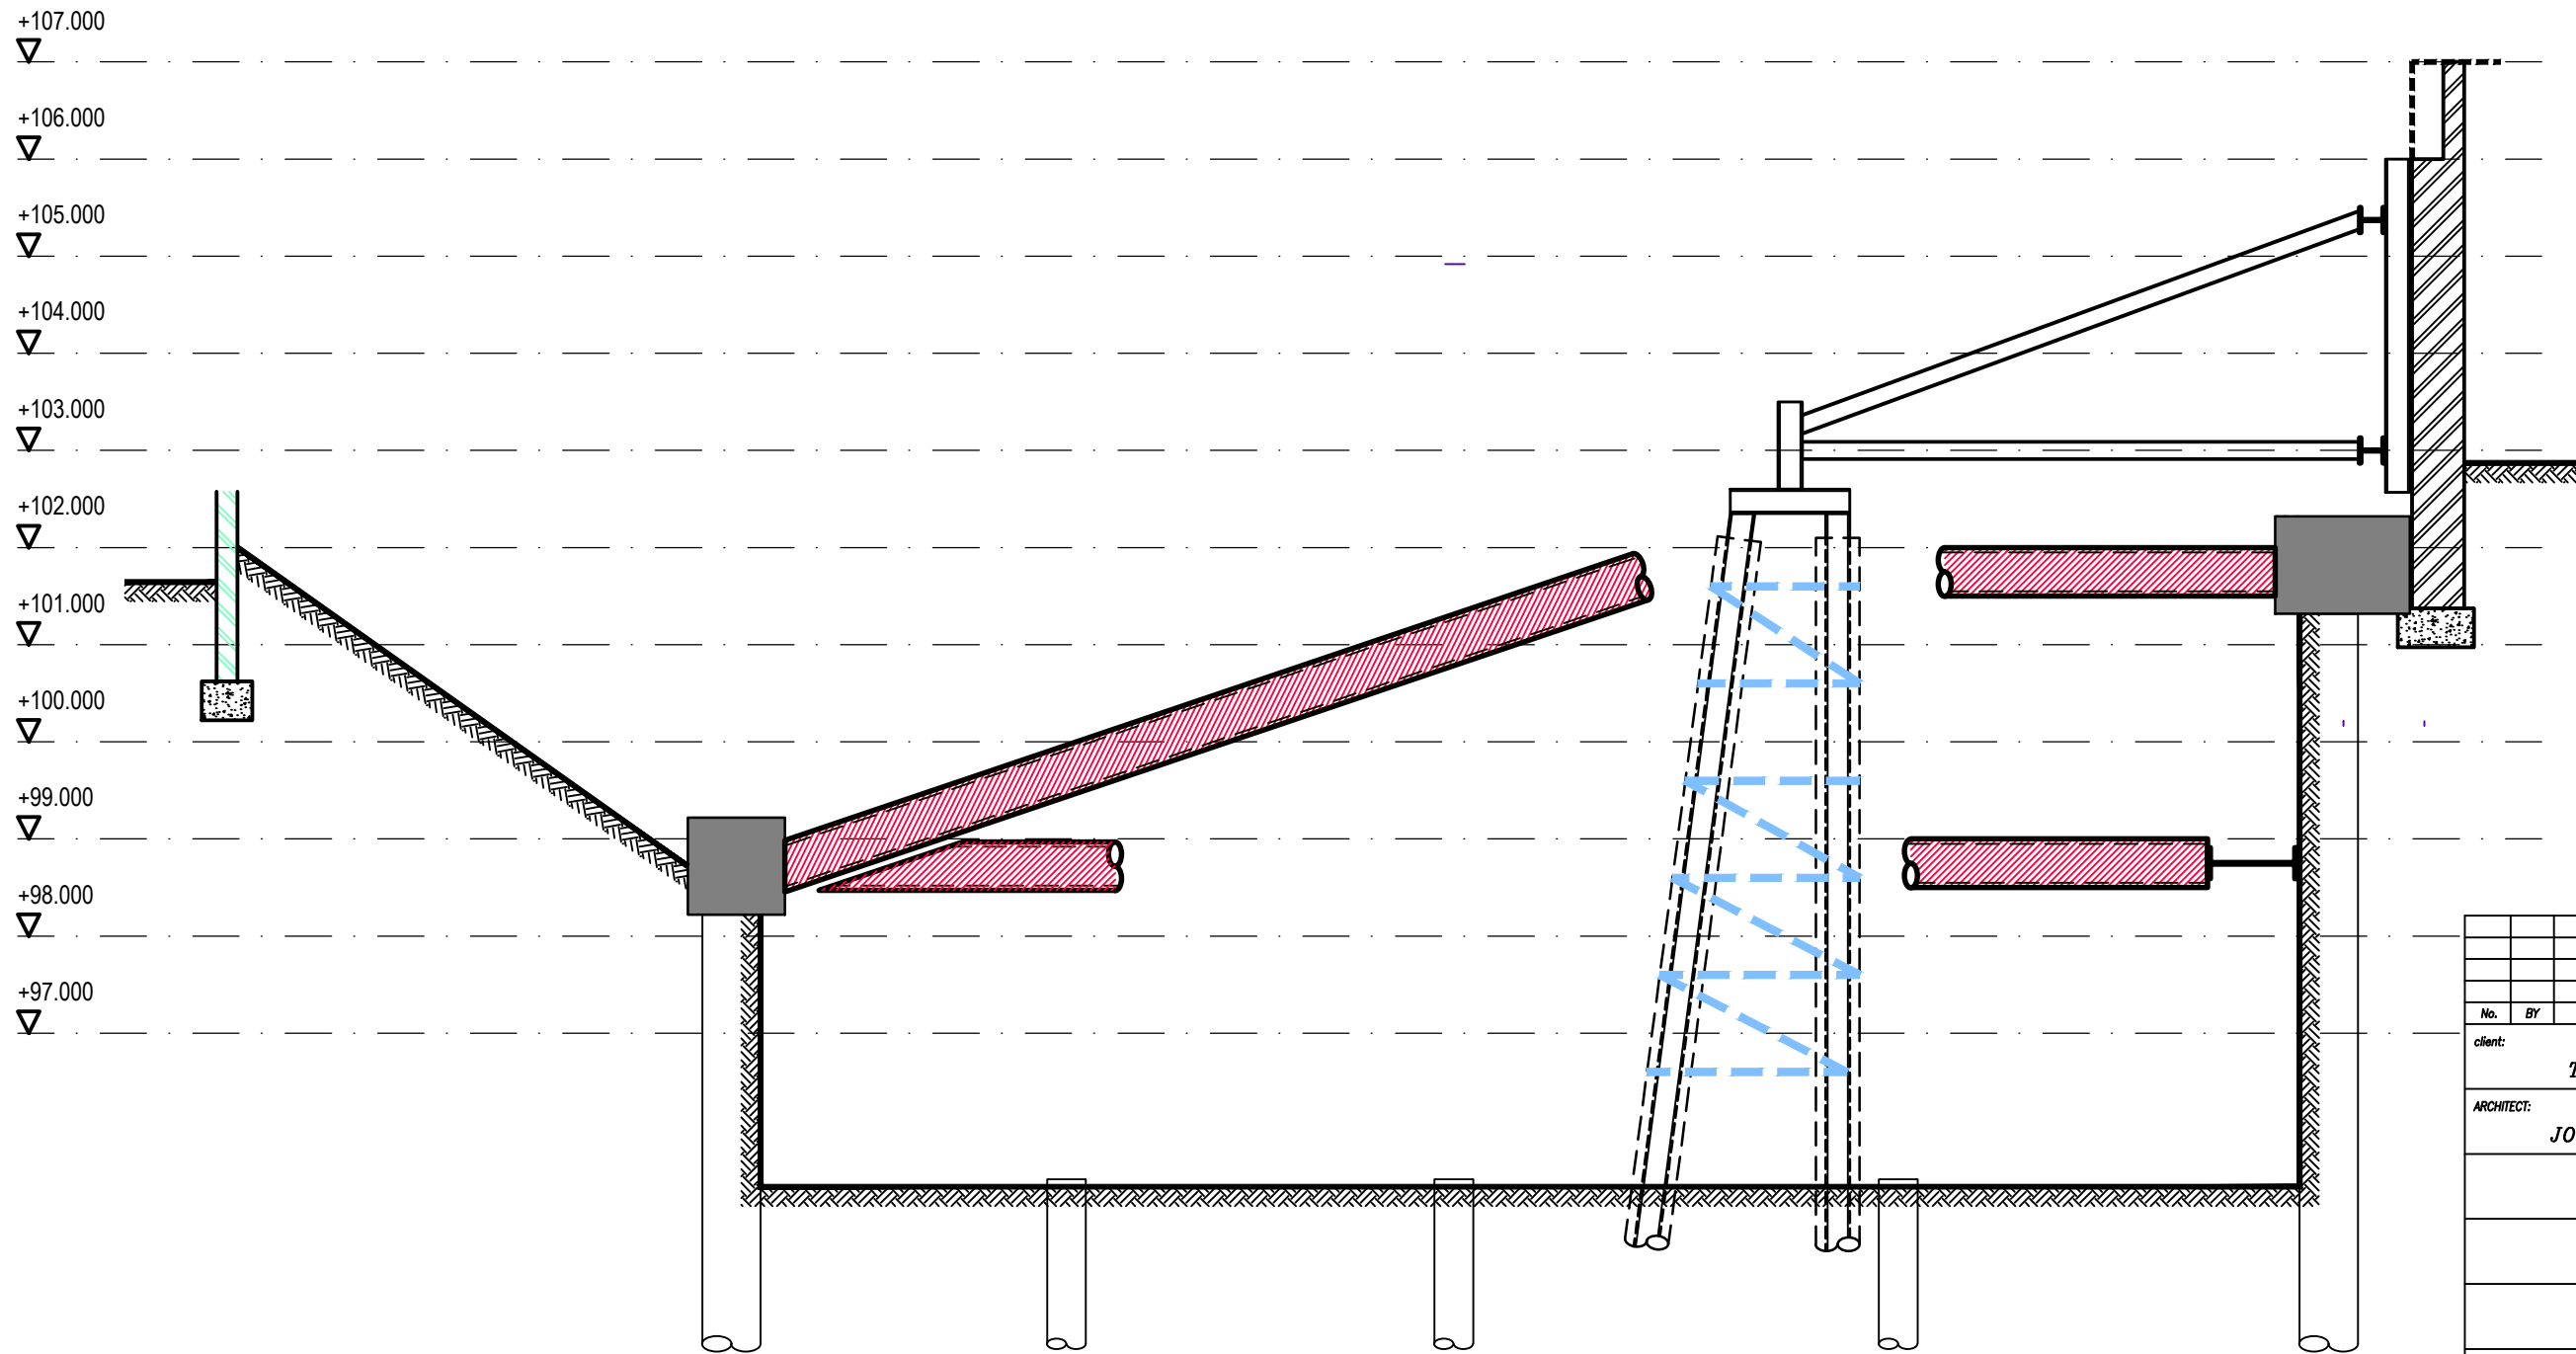

No.	BY	REVISION	DATE
client: THE LINTON GROUP			
ARCHITECT: JO COWEN ARCHITECTS			
28 Redington Road London NW3			
Enabling & Construction Phase 6 Section 04-04			
ROSS & PARTNERS CONSULTING CIVIL & STRUCTURAL ENGINEERS 1 BASTWICK STREET tel : (020)~ 7553~ 6050 CLERKENWELL fax : (020)~ 7253~ 6720 LONDON EC1V 3NU email : ross_partners@compuserve.com			
DRN:	KS	CHKD:	MO:R
DATE:	August 2017		
STATUS:	Planning		SCALE: 1:75 @ A3
DRG. No.	11728/D/12		

