


**ENABLING AND CONSTRUCTION PHASE 7:  
FORM NEW SUPERSTRUCTURE WORKS**

TEMPORARY WORKS FRAMES TO REMAIN IN PLACE UNTIL SECOND FLOOR STRUCTURE IS CAST.

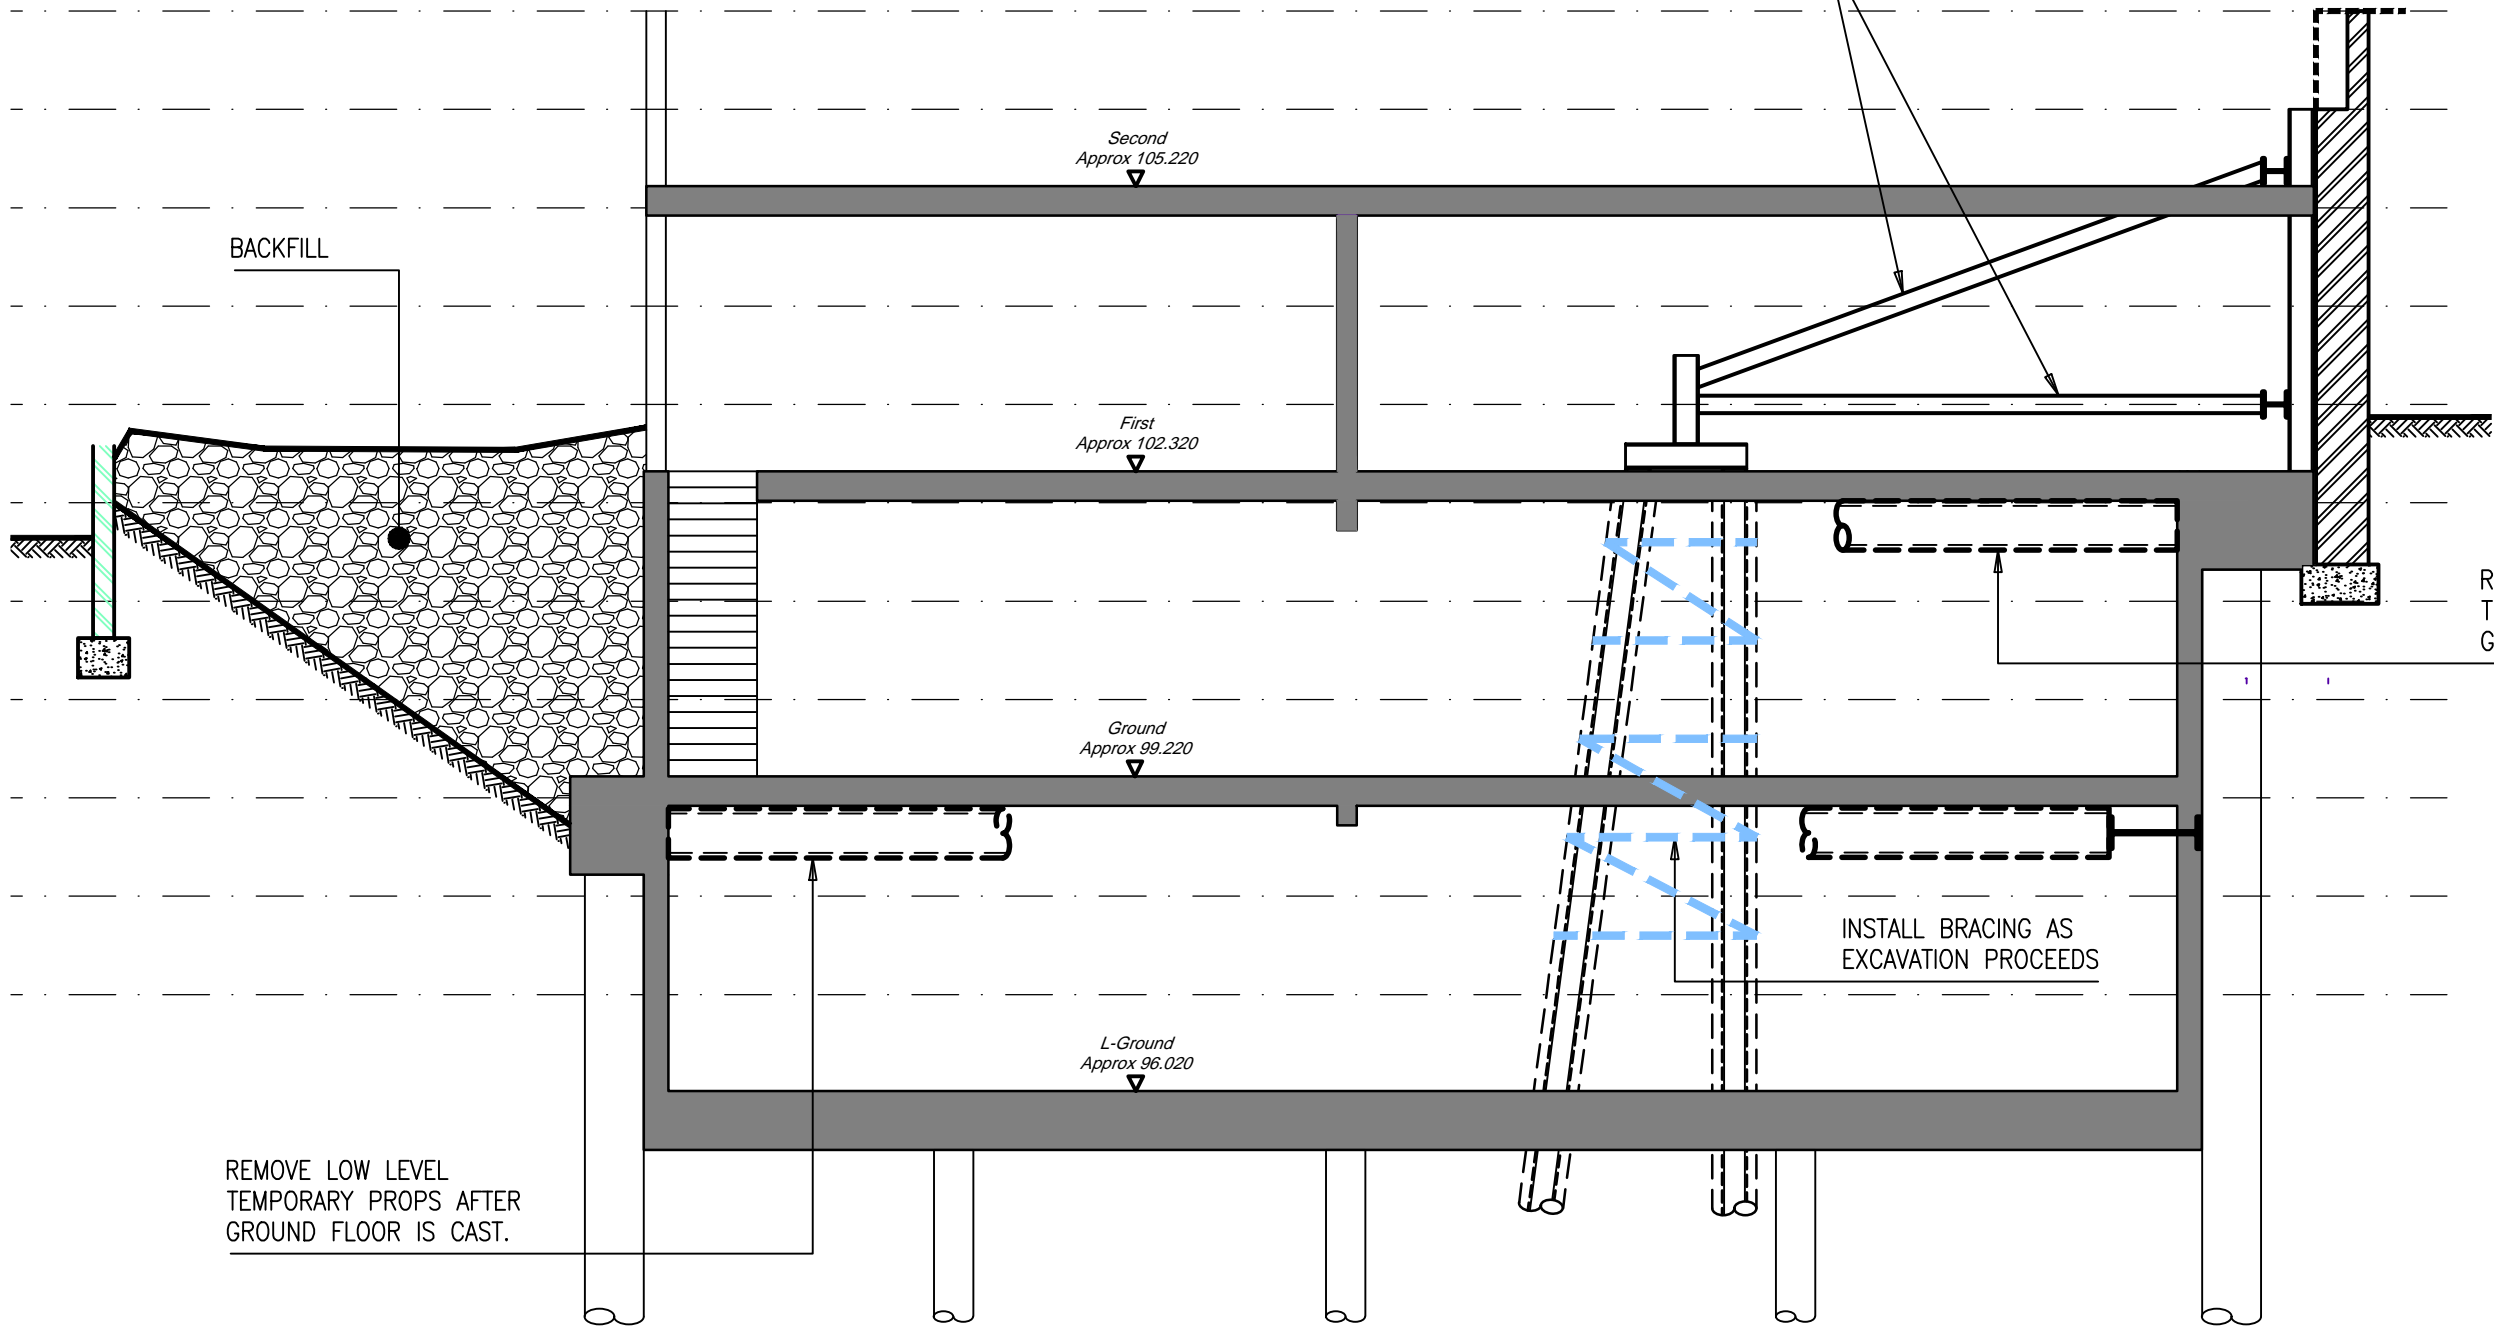

REMOVE LOW LEVEL TEMPORARY PROPS AFTER GROUND FLOOR IS CAST.

REMOVE HIGH LEVEL TEMPORARY PROPS AFTER GROUND FLOOR IS CAST.

INSTALL BRACING AS EXCAVATION PROCEEDS

No.	BY	REVISION	DATE

client: **THE LINTON GROUP**

ARCHITECT: **JO COWEN ARCHITECTS**

**28 Redington Road**

**London**

**NW3**

**Enabling & Construction**

**Phase 6**

**Section 04-04**

**ROSS & PARTNERS**  
CONSULTING CIVIL & STRUCTURAL ENGINEERS  
1 BASTWICK STREET tel : (020)~7553~6050  
CLERKENWELL fax : (020)~7253~6720  
LONDON EC1V 3NU email : ross\_partners@compuserve.com

DRN: KS CHKD: MO:R DATE: August 2017  
STATUS: Planning SCALE: 1:75 @ A3  
DRG. No. **11728/D/14**

