



T 11/08/2017 13:42:11

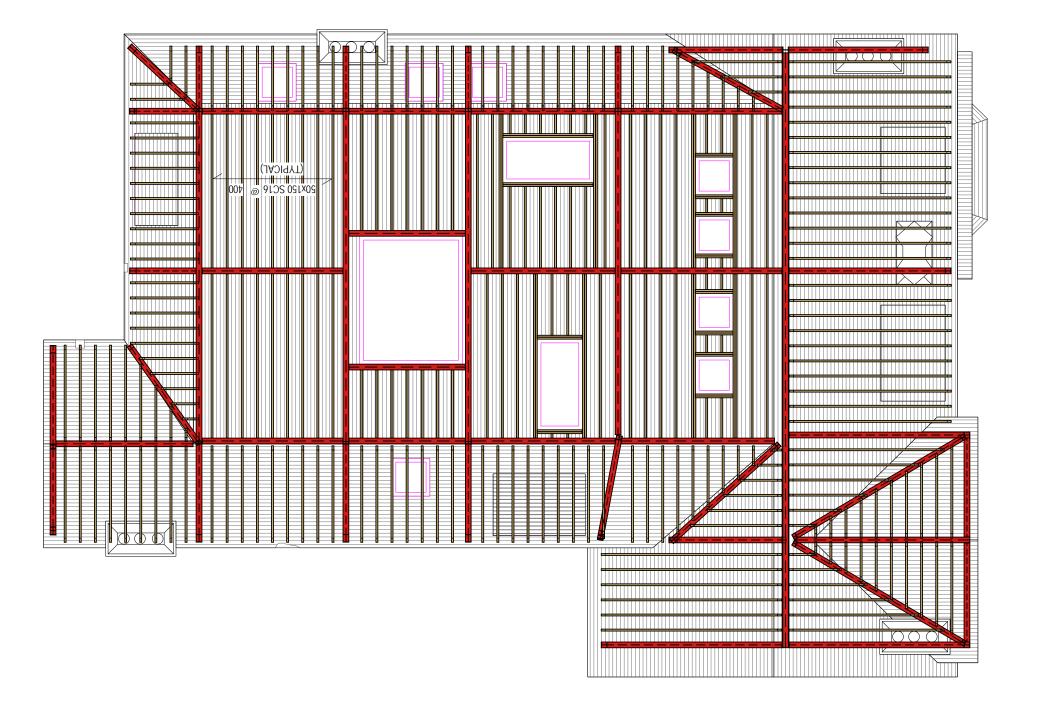


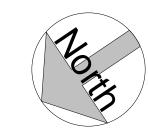

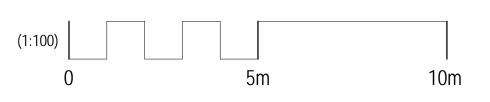

FILE NAME: S:\Projects\Drawings\RP 117 - 2017\JOB 11728 (Redington Road)\0_R&P Drawings\11728.rvt

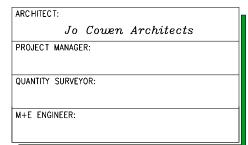

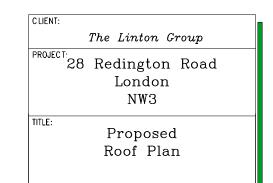

| No. By Description Date ROSS & PARTNERS CONSULTING CIVIL & STRUCTURAL ENGINEERS 1 BASTWICK STREET tel: (020)~7553~6050 CLERKENWELL fax: (020)~7253~6720 LONDON ECIV 3NU email:mail@ross-partners.co.uk DRN: KS CHKD: MO'R DATE: August 2017 STATUS: Planning SCALE: 1: 100 @ A3 Project No. Drg No. Rev. 11728/S/ O7 | | | | | | | | | |
|--|---|-----|------------|----------|-----|------|-----|------|--|
| CONSULTING CIVIL & STRUCTURAL ENGINEERS 1 BASTWICK STREET tel: (020)~7553~6050 CLERKENWELL fax: (020)~7253~6720 LONDON EC1V 3NU email:mail@ross-partners.co.uk DRN: KS CHKD: MO'R DATE: August 2017 STATUS: Planning SCALE: 1:100 ♠ A3 Project No. Drg No. Rev. | No. | By | Desc | ription | | | | Date | |
| STATUS: Planning SCALE: 1:100 @ A3 Project No. Drg No. Rev. | CONSULTING CIVIL & STRUCTURAL ENGINEERS 1 BASTWICK STREET tel: $(020) \sim 7553 \sim 6050$ CLERKENWELL fax: $(020) \sim 7253 \sim 6720$ | | | | | | | | |
| Project No. Drg No. Rev. | DRN: | KS | снко: Мо'R | DATE: At | ıgu | st 2 | 017 | , | |
| | STATUS | Pla | SCALE: | : | 100 | @ | A3 | | |
| 11728/S/ 07 | Project | No. | | Drg No. | | Rev. | | | |
| | 11 | 728 | /S/ | 07 | | | | | |