



9 Elevation 09
1 : 50

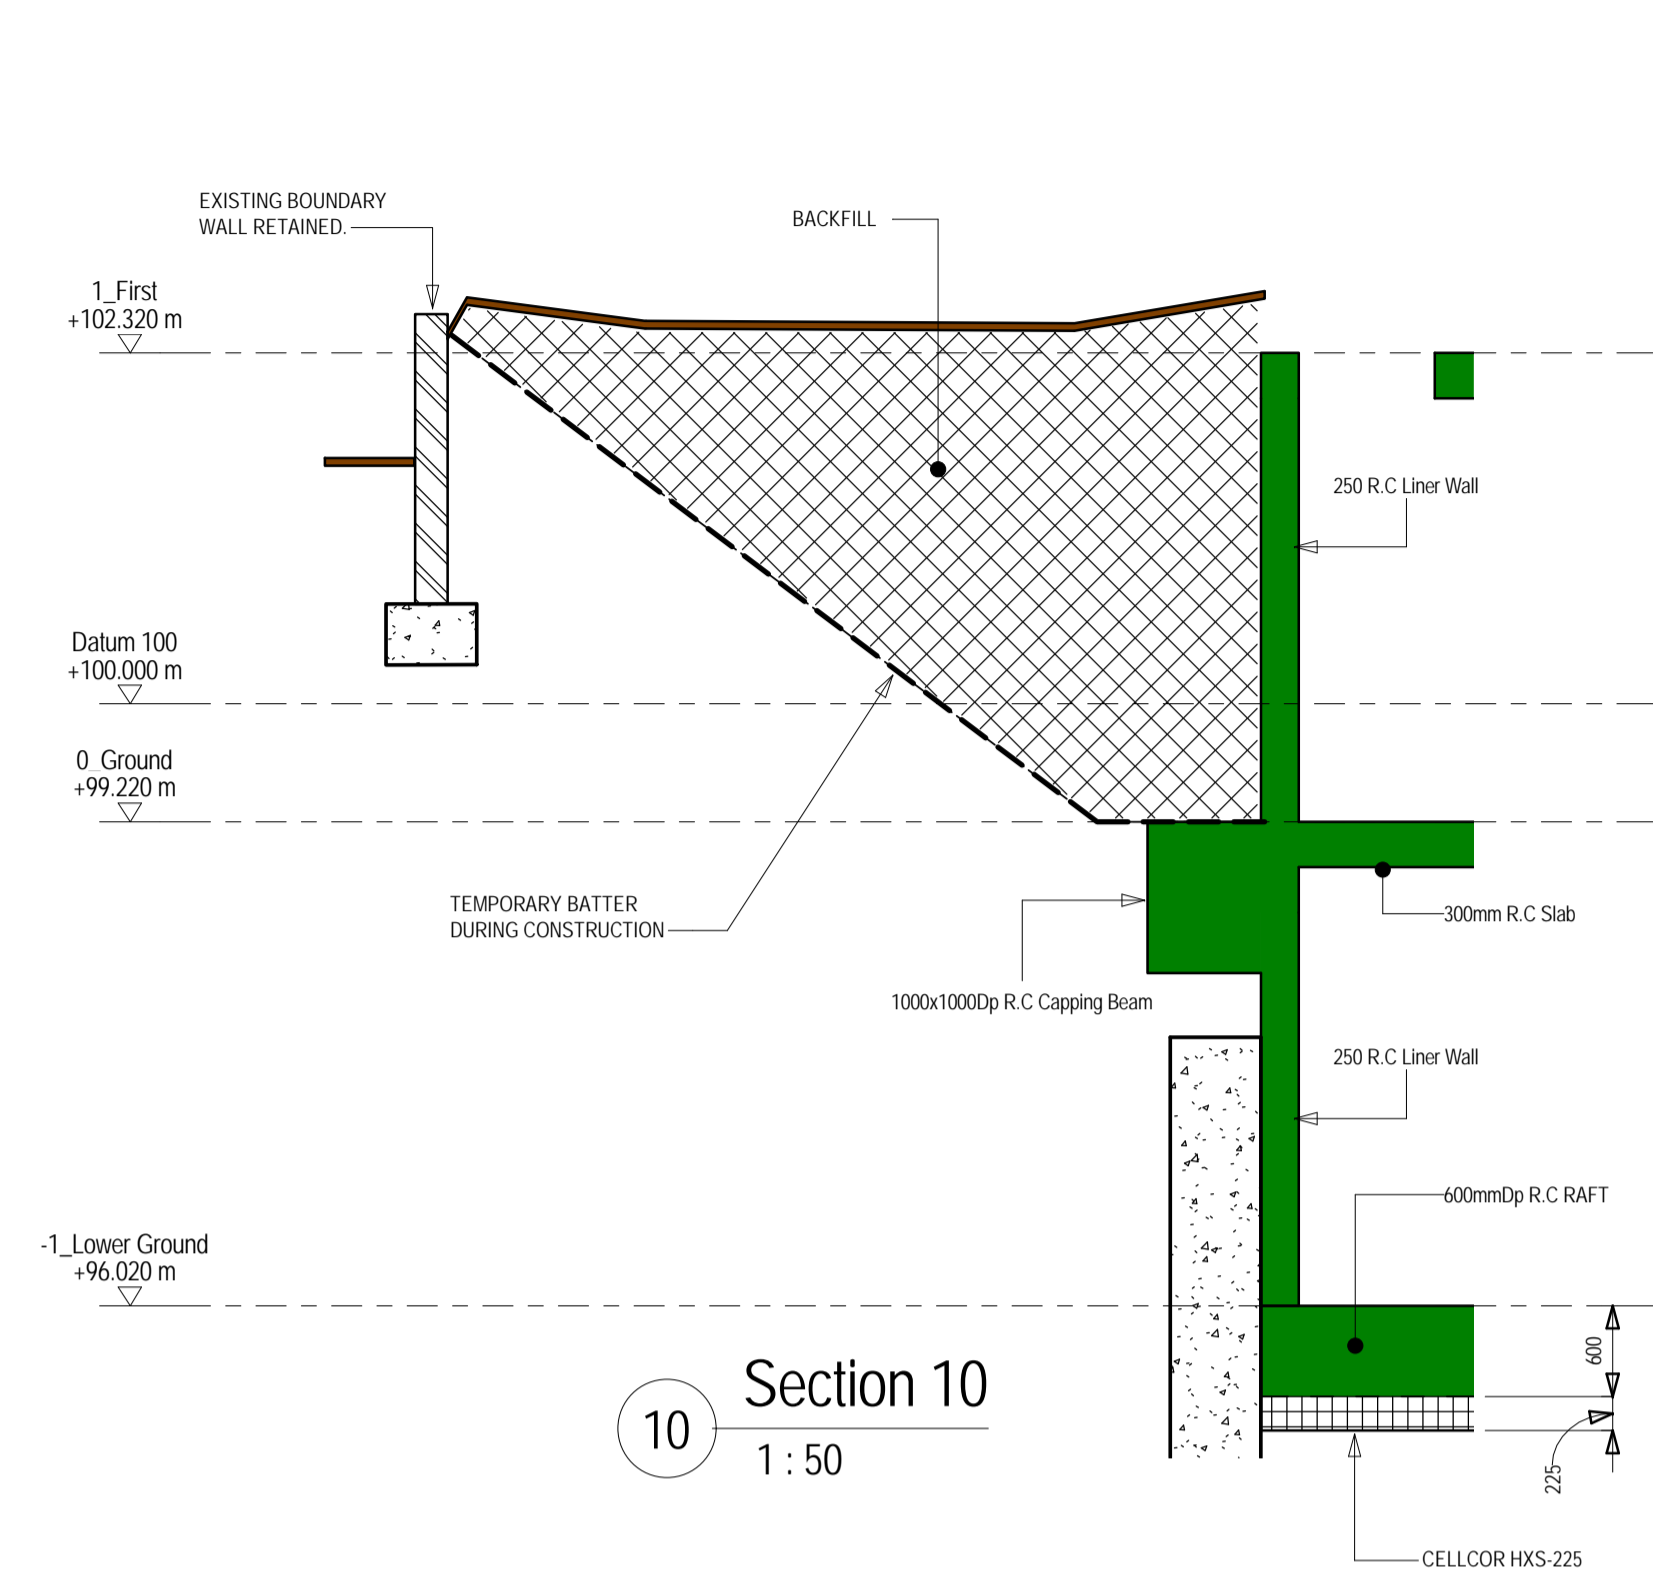


10 Section 10
1 : 50

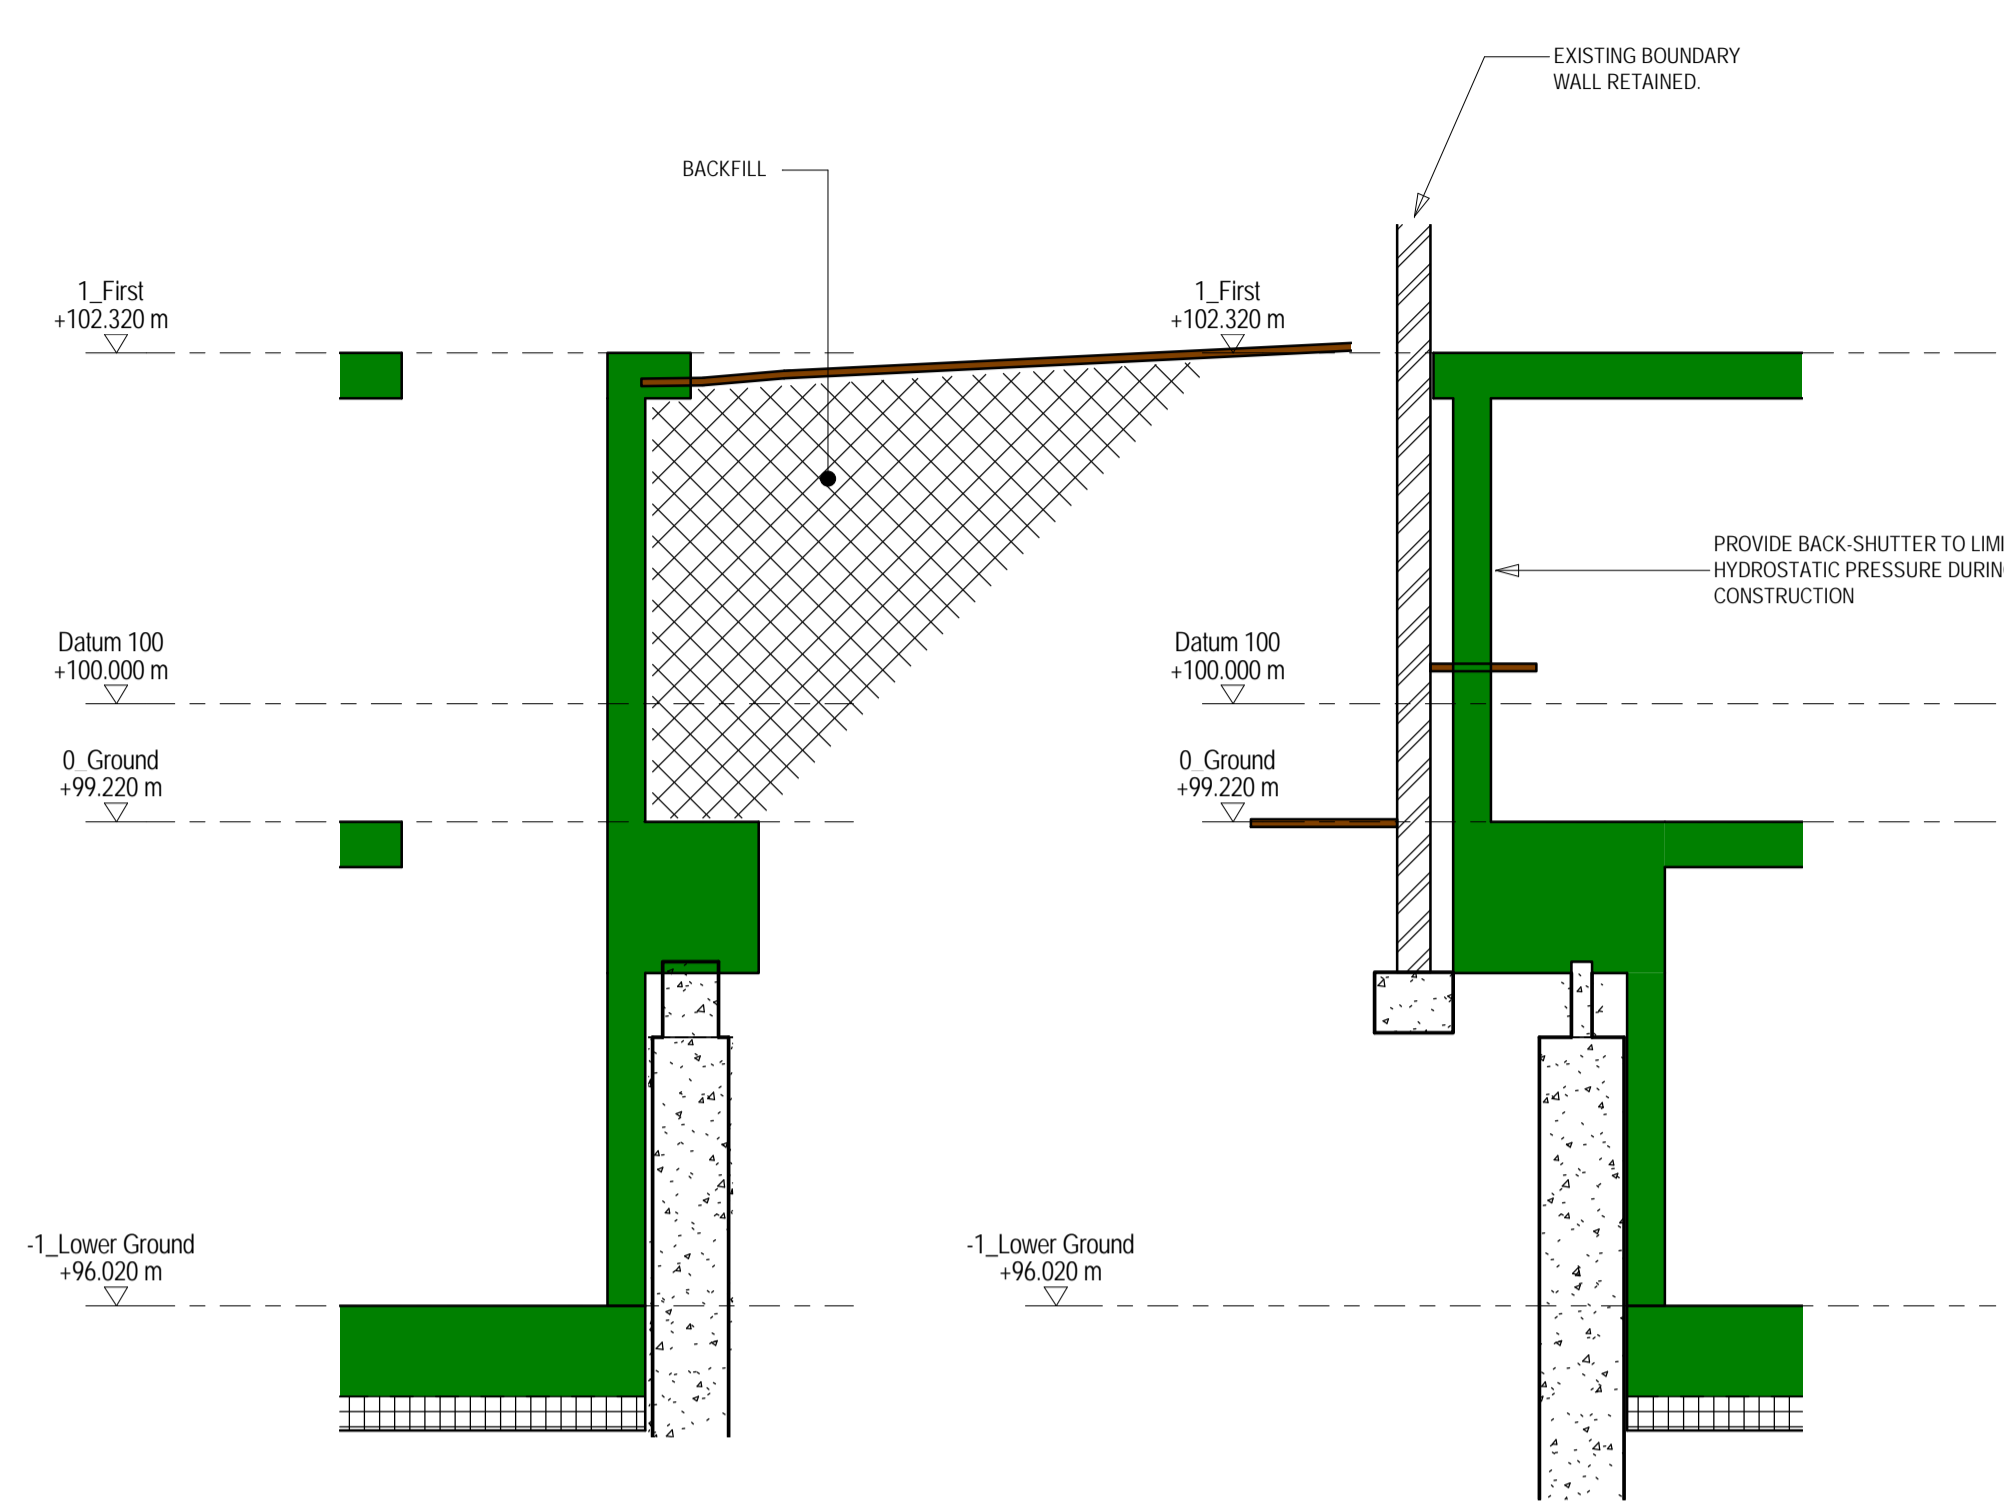


11 Section 11
1 : 50


12 Section 12
1 : 50

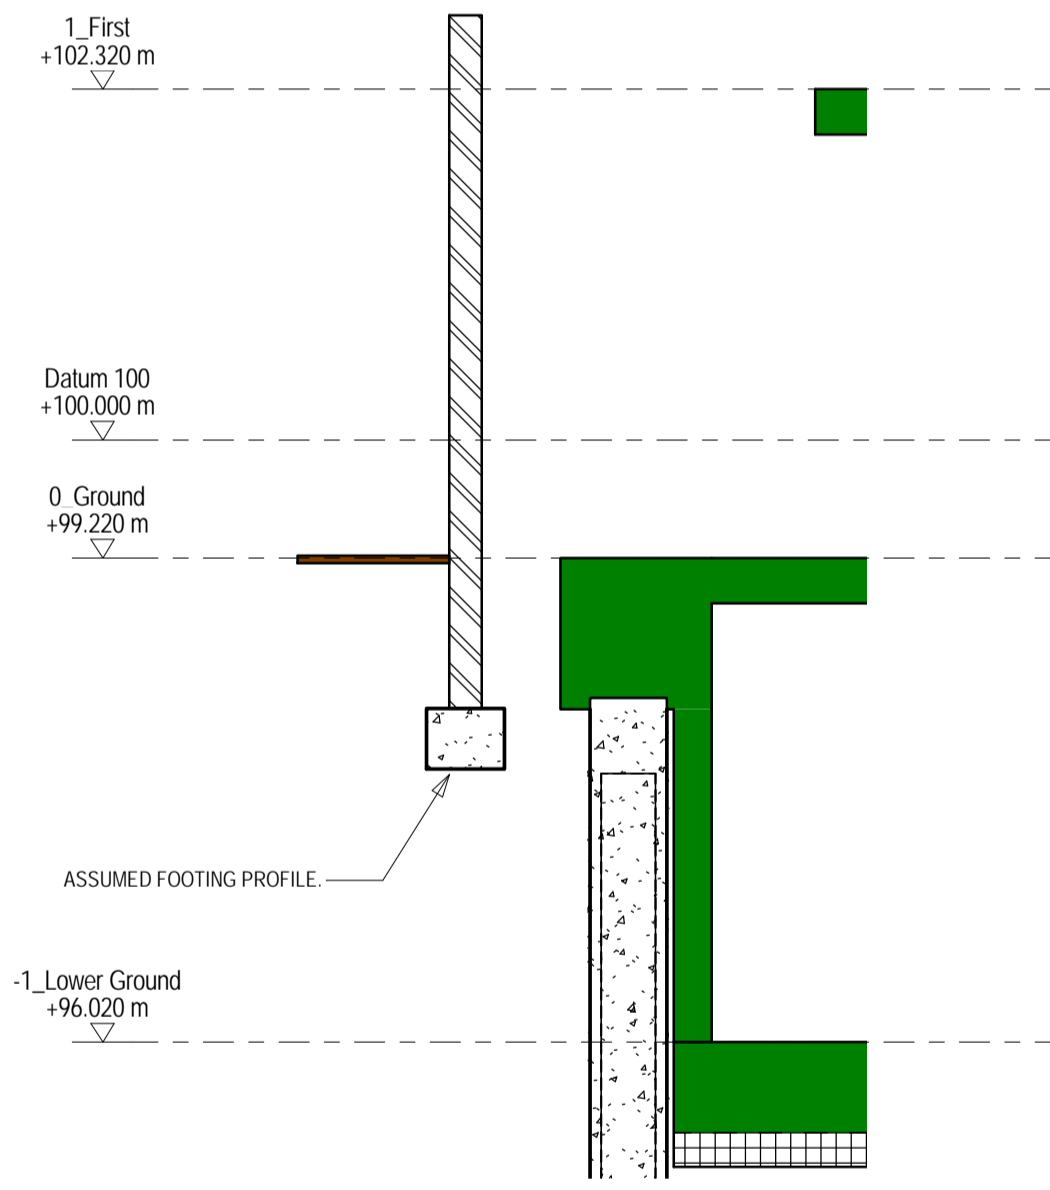


13 Section 13
1 : 50

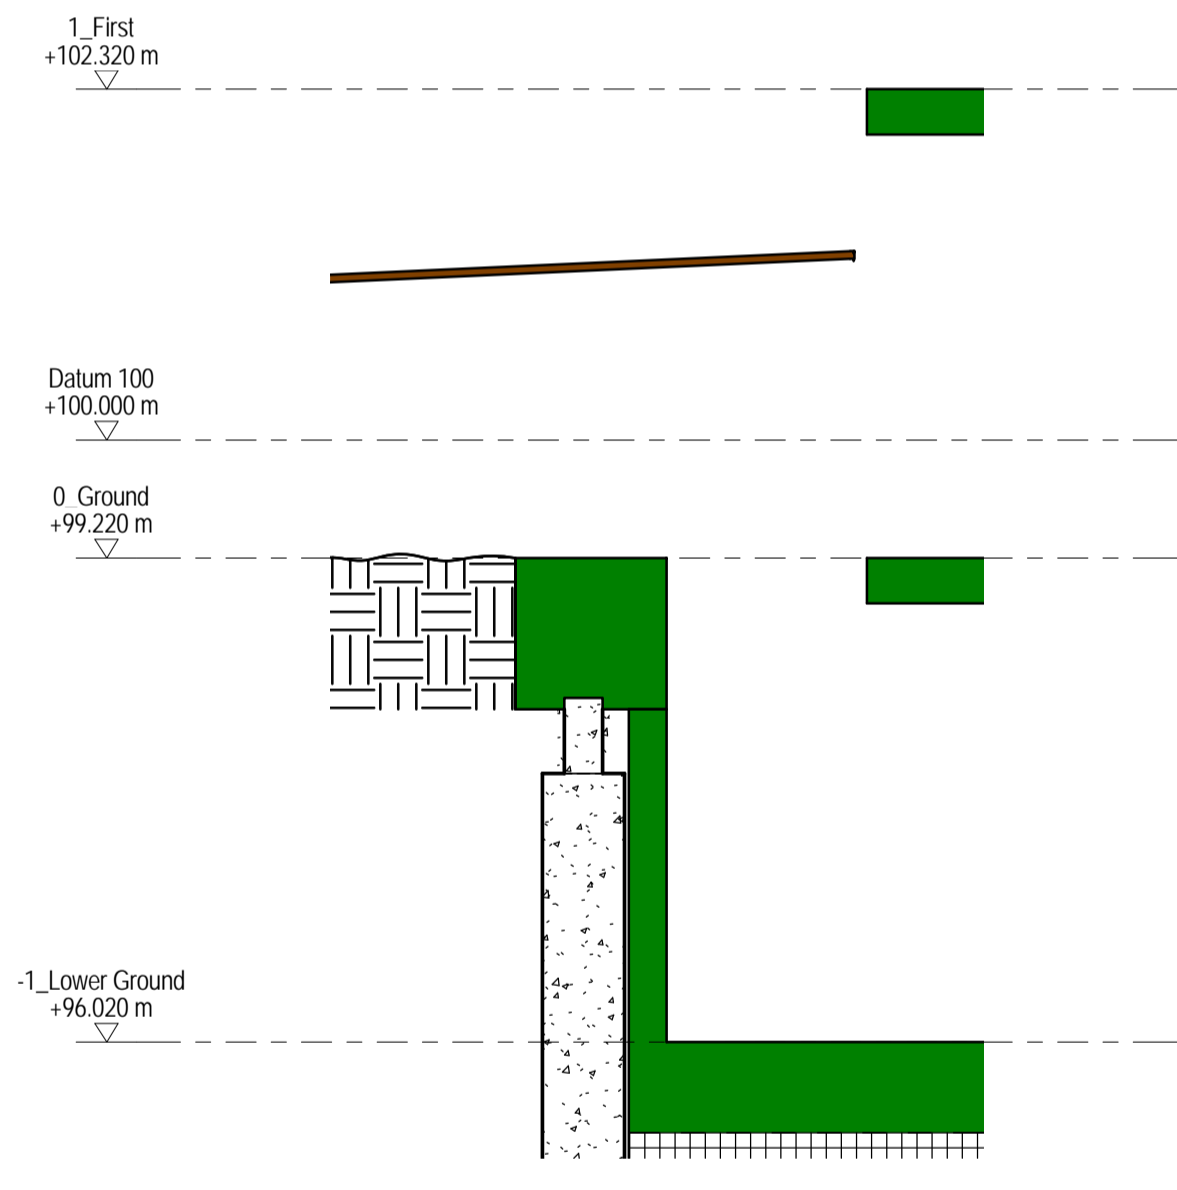


14 Section 14
1 : 50

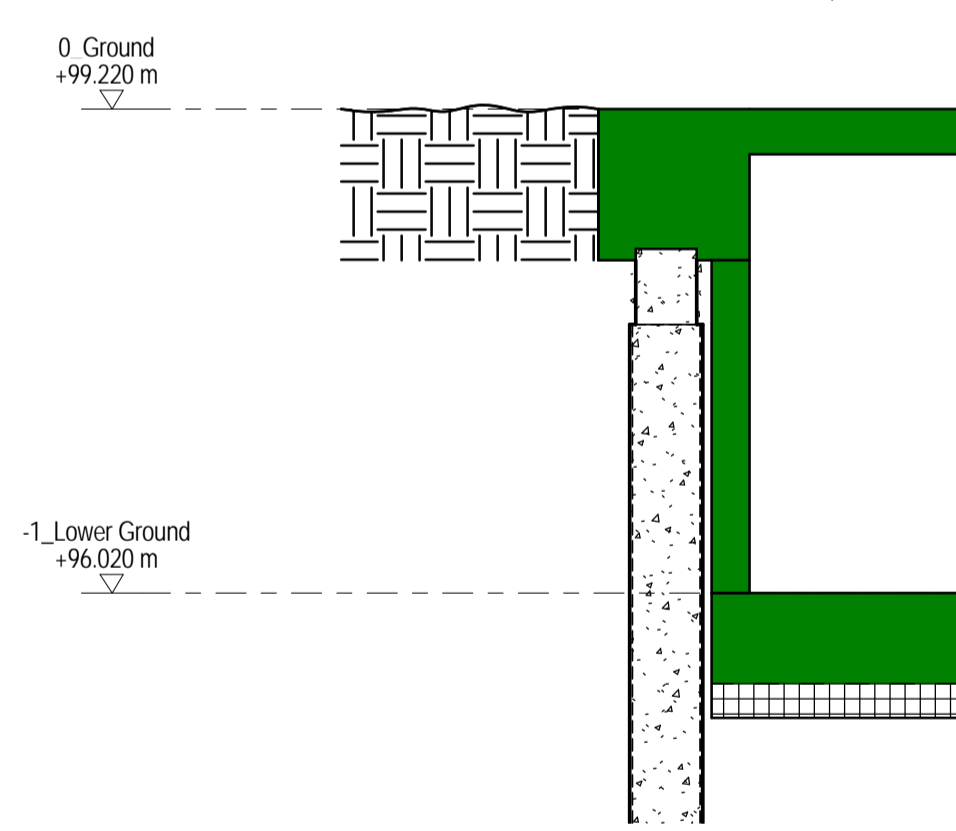

15 Section 15
1 : 50

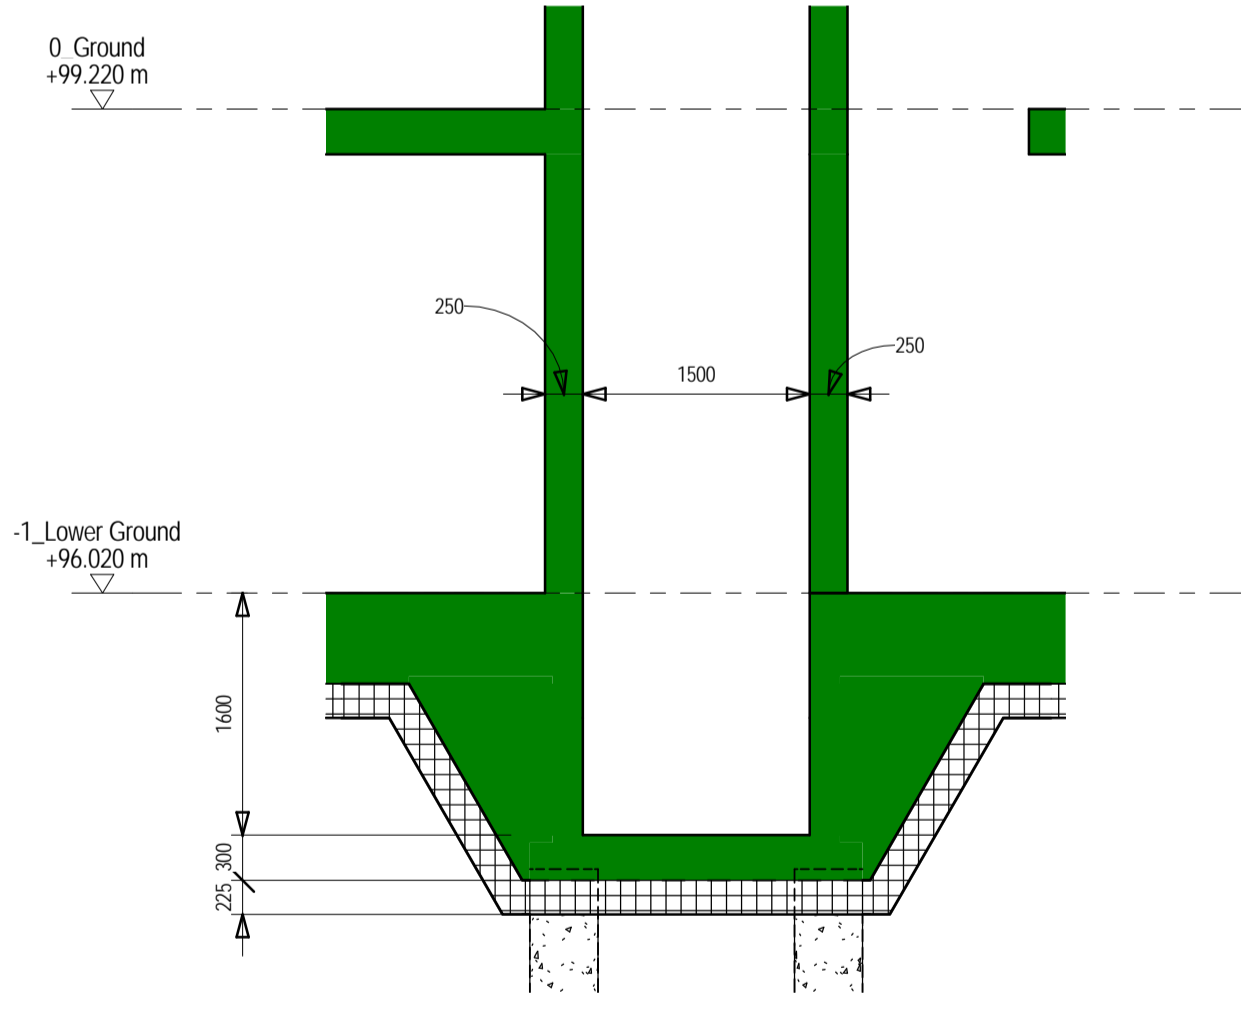

16 Section 16
1 : 50

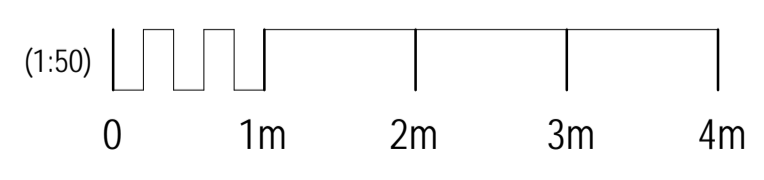

28 Redington Road
London
NW3

Sections
Sheet 2

CLIENT	The Linton Group
ARCHITECT	Jo Cowen Architects
PROJECT MANAGER	
QUANTITY SURVEYOR	
M+E ENGINEER	

No.	By	Description	Date

ROSS & PARTNERS			
CONSULTING CIVIL & STRUCTURAL ENGINEERS			
1 BASTWICK STREET	tel : (020)-7553-6050		
CLERKENWELL	fax : (020)-7253-6720		
LONDON EC1V 3NU	email : mail@ross-partners.co.uk		
PRN: KS	CHKD: M0'R	DATE: July 2017	
STATUS: Planning		SCALE: 1 : 50 @ A1	
Project No.	DRG. No.	Rev.	
11728/S/	11		