



A Section A
1 : 100

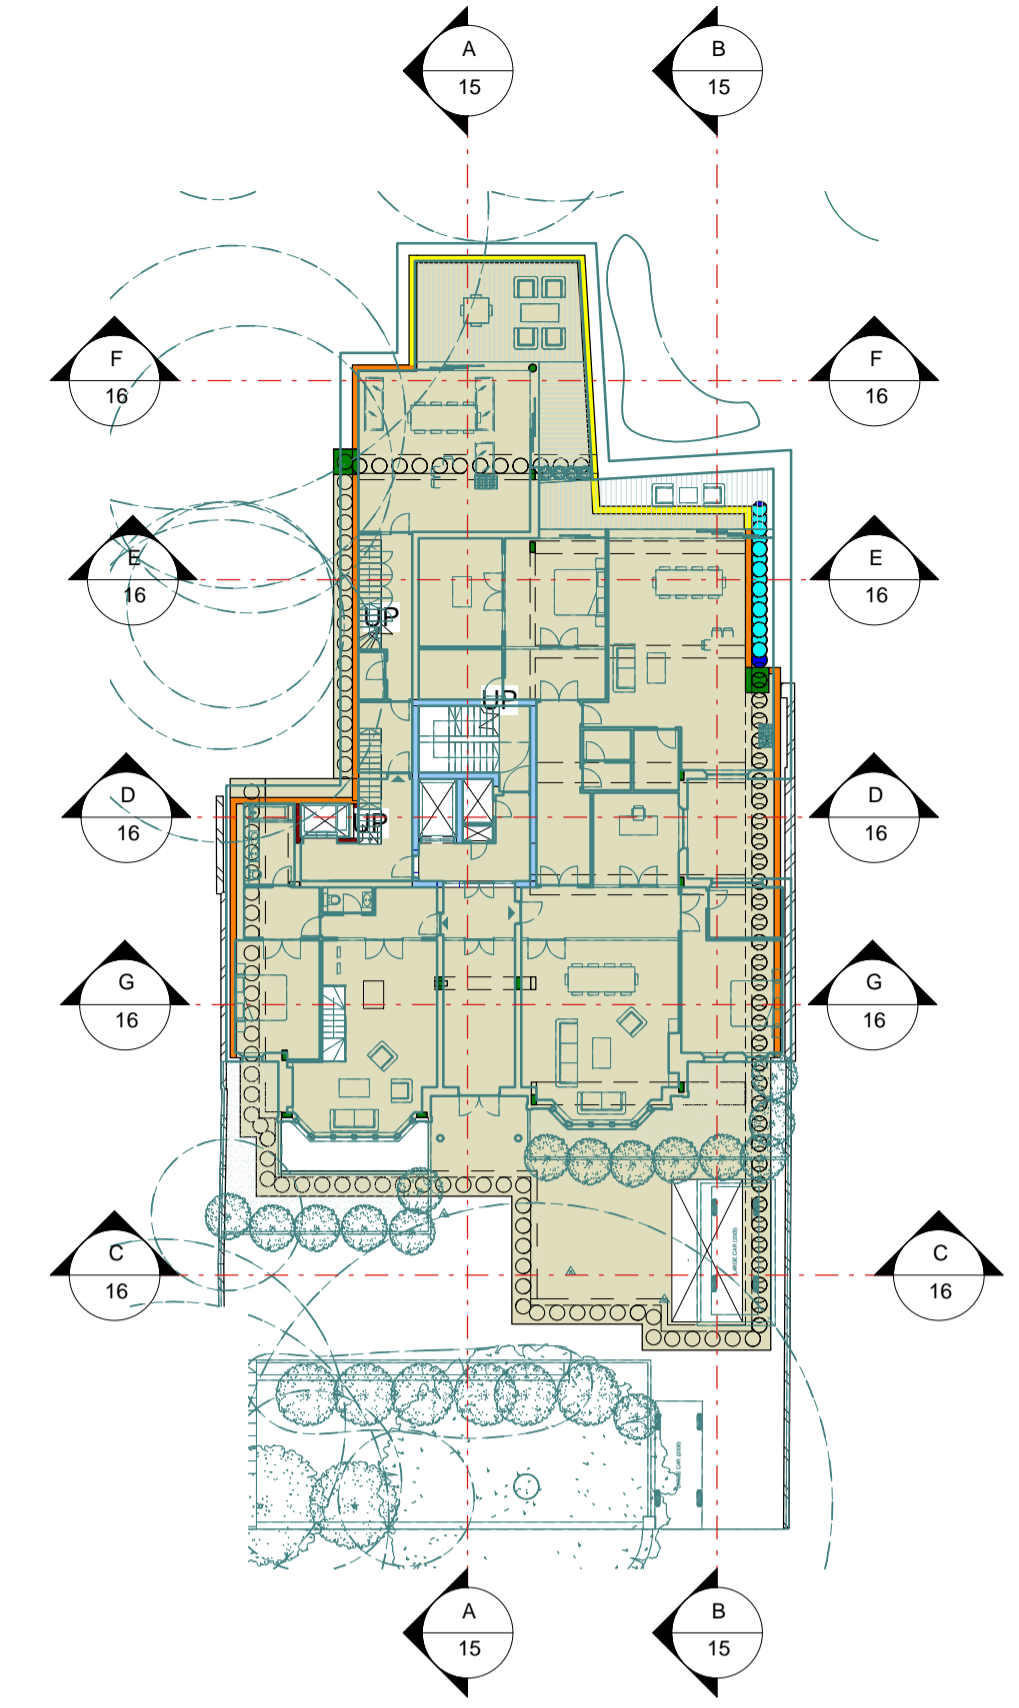

K Building Section Key Plan
1 : 300

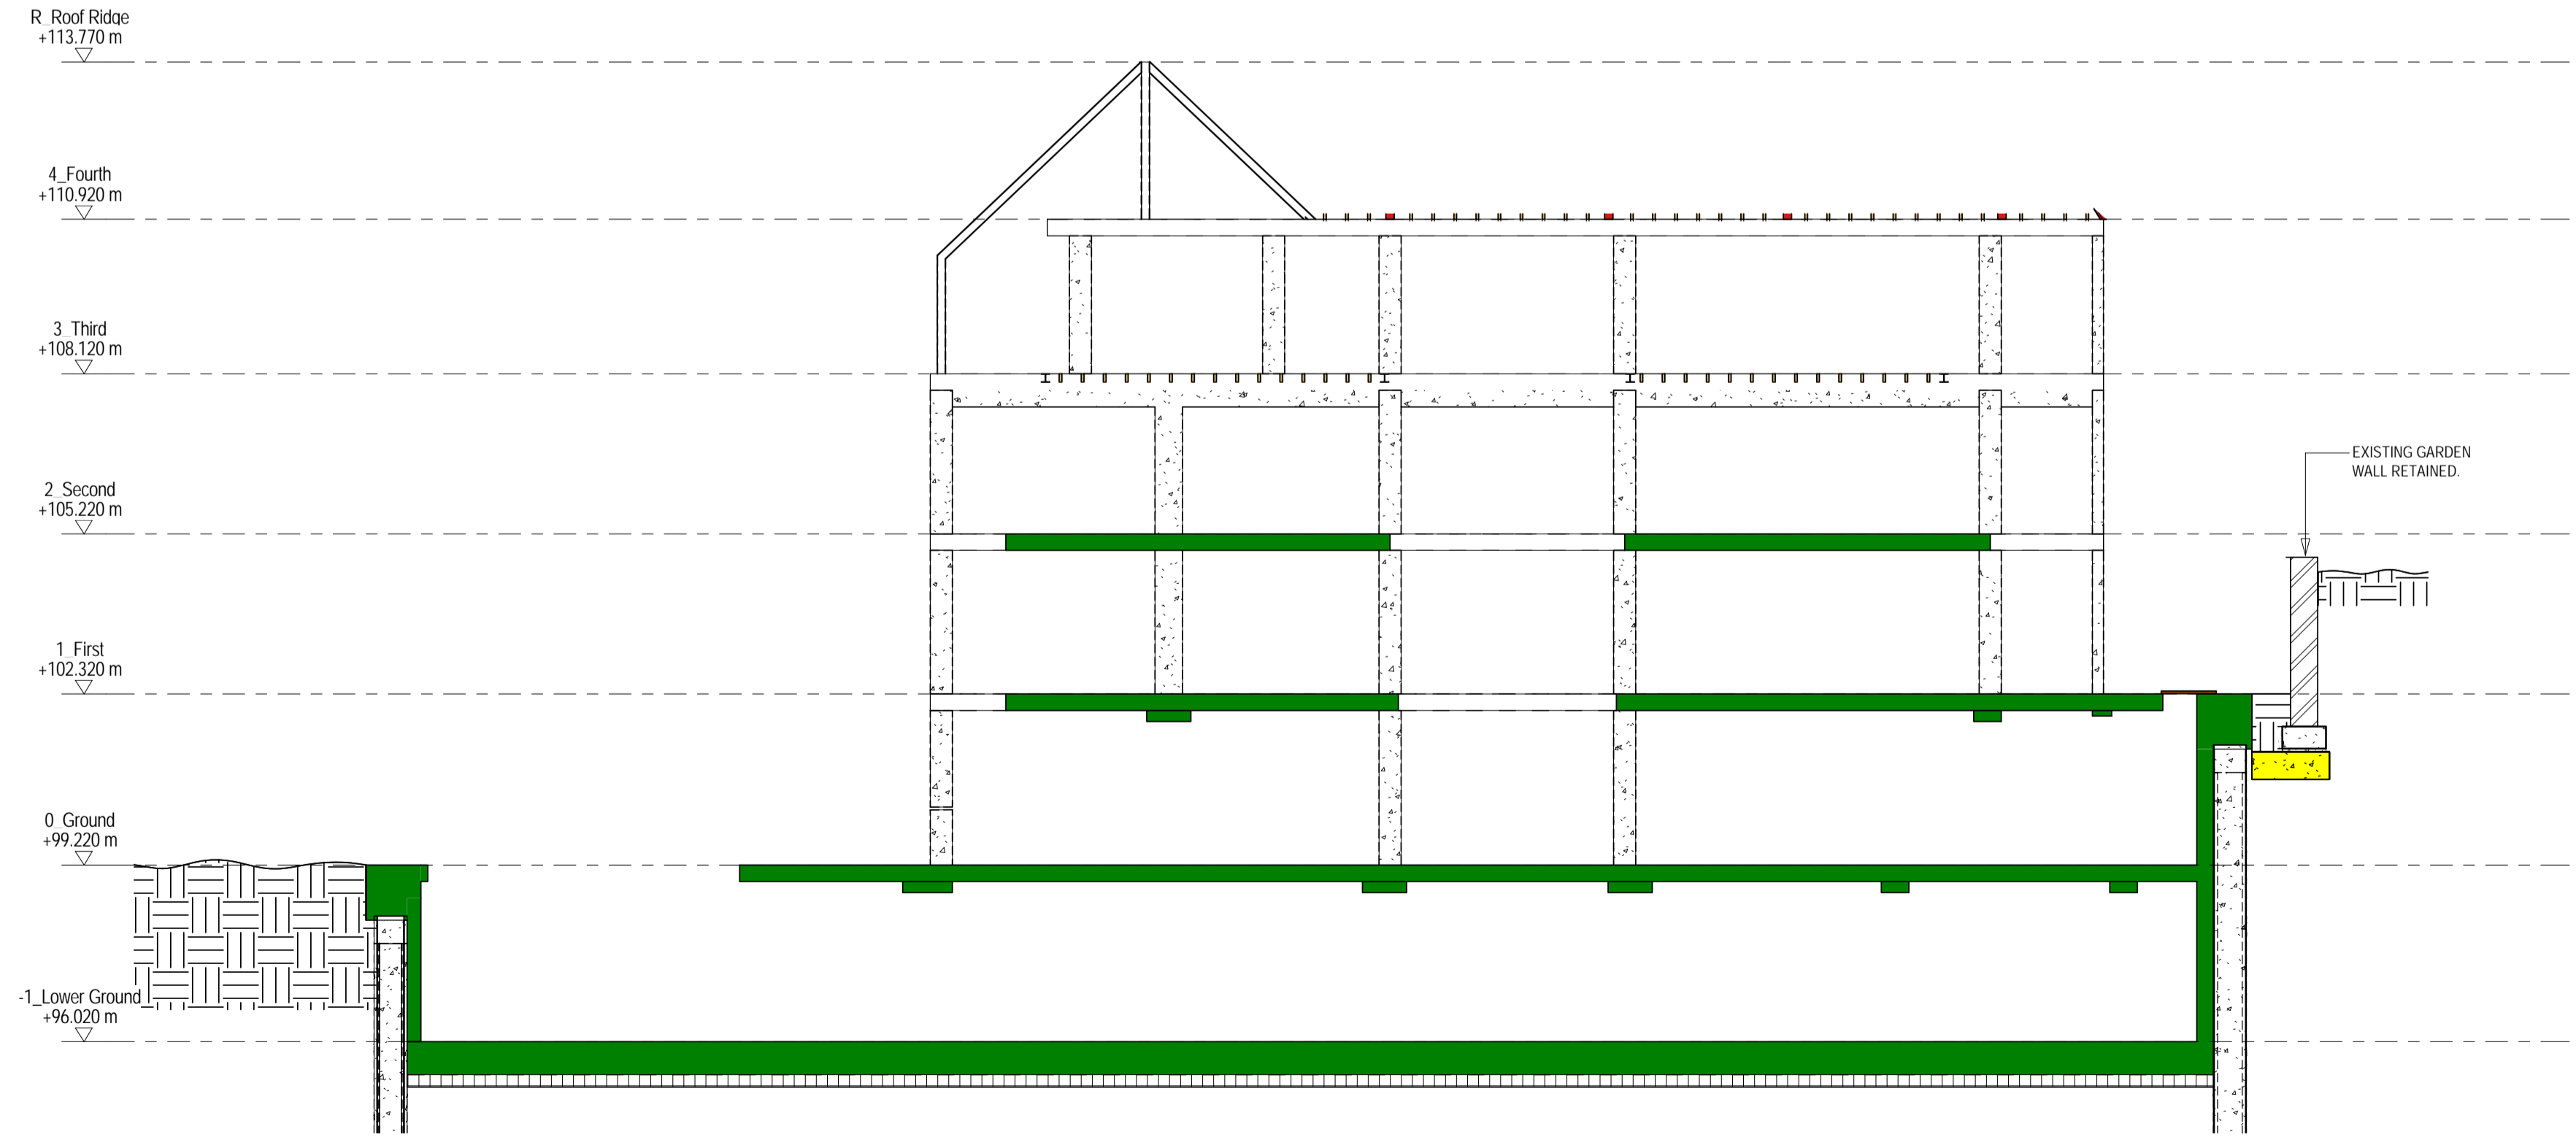

B Section B
1 : 100

No.	By	Description	Date
CLIENT			
The Linton Group			
ARCHITECT			
Jo Cowen Architects			
M+E ENGINEER			
28 Redington Road London NW3			
Building Sections Sheet 1			
ROSS & PARTNERS CONSULTING CIVIL & STRUCTURAL ENGINEERS 1 BASTWICK STREET CLERKENWELL LONDON EC1V 3NU			
PRN: KS	CHKD: MO'R	DATE: August 2017	
STATUS: Planning		SCALE: As indicated @ A1	
Project No.	DRG. No.	Rev.	
11728/S/	15		