




D Section D  
1 : 100

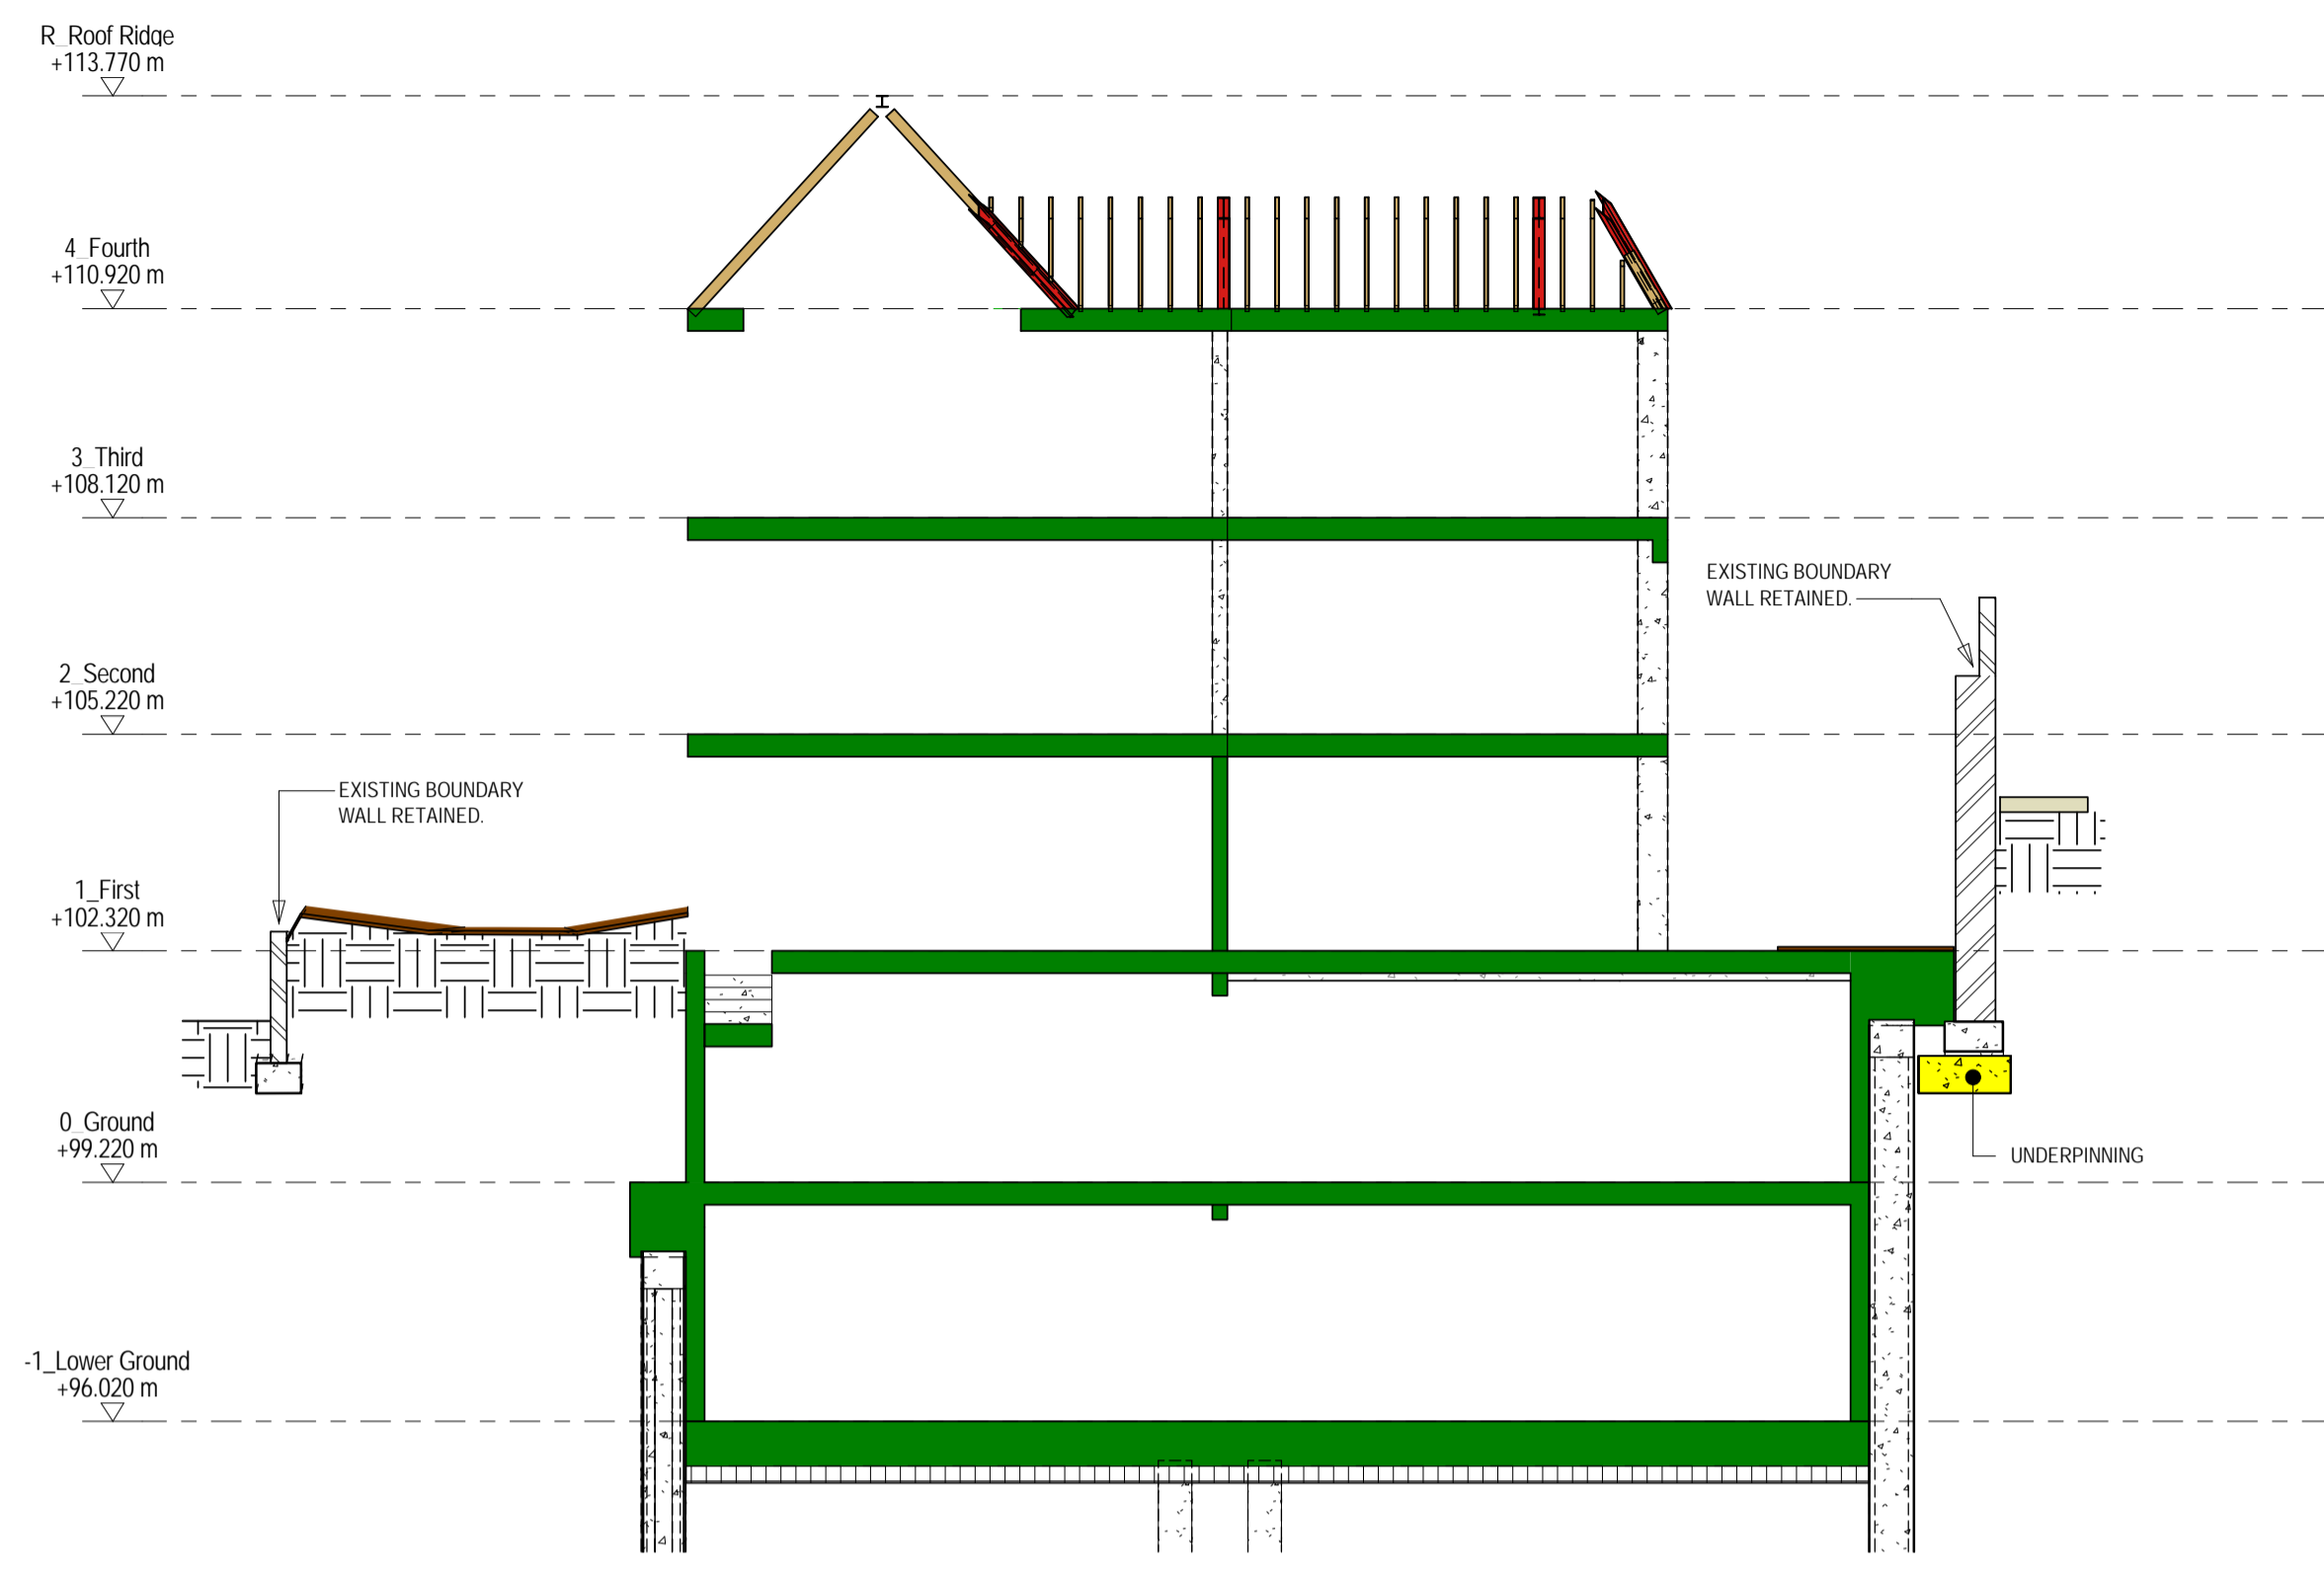


E Section E  
1 : 100

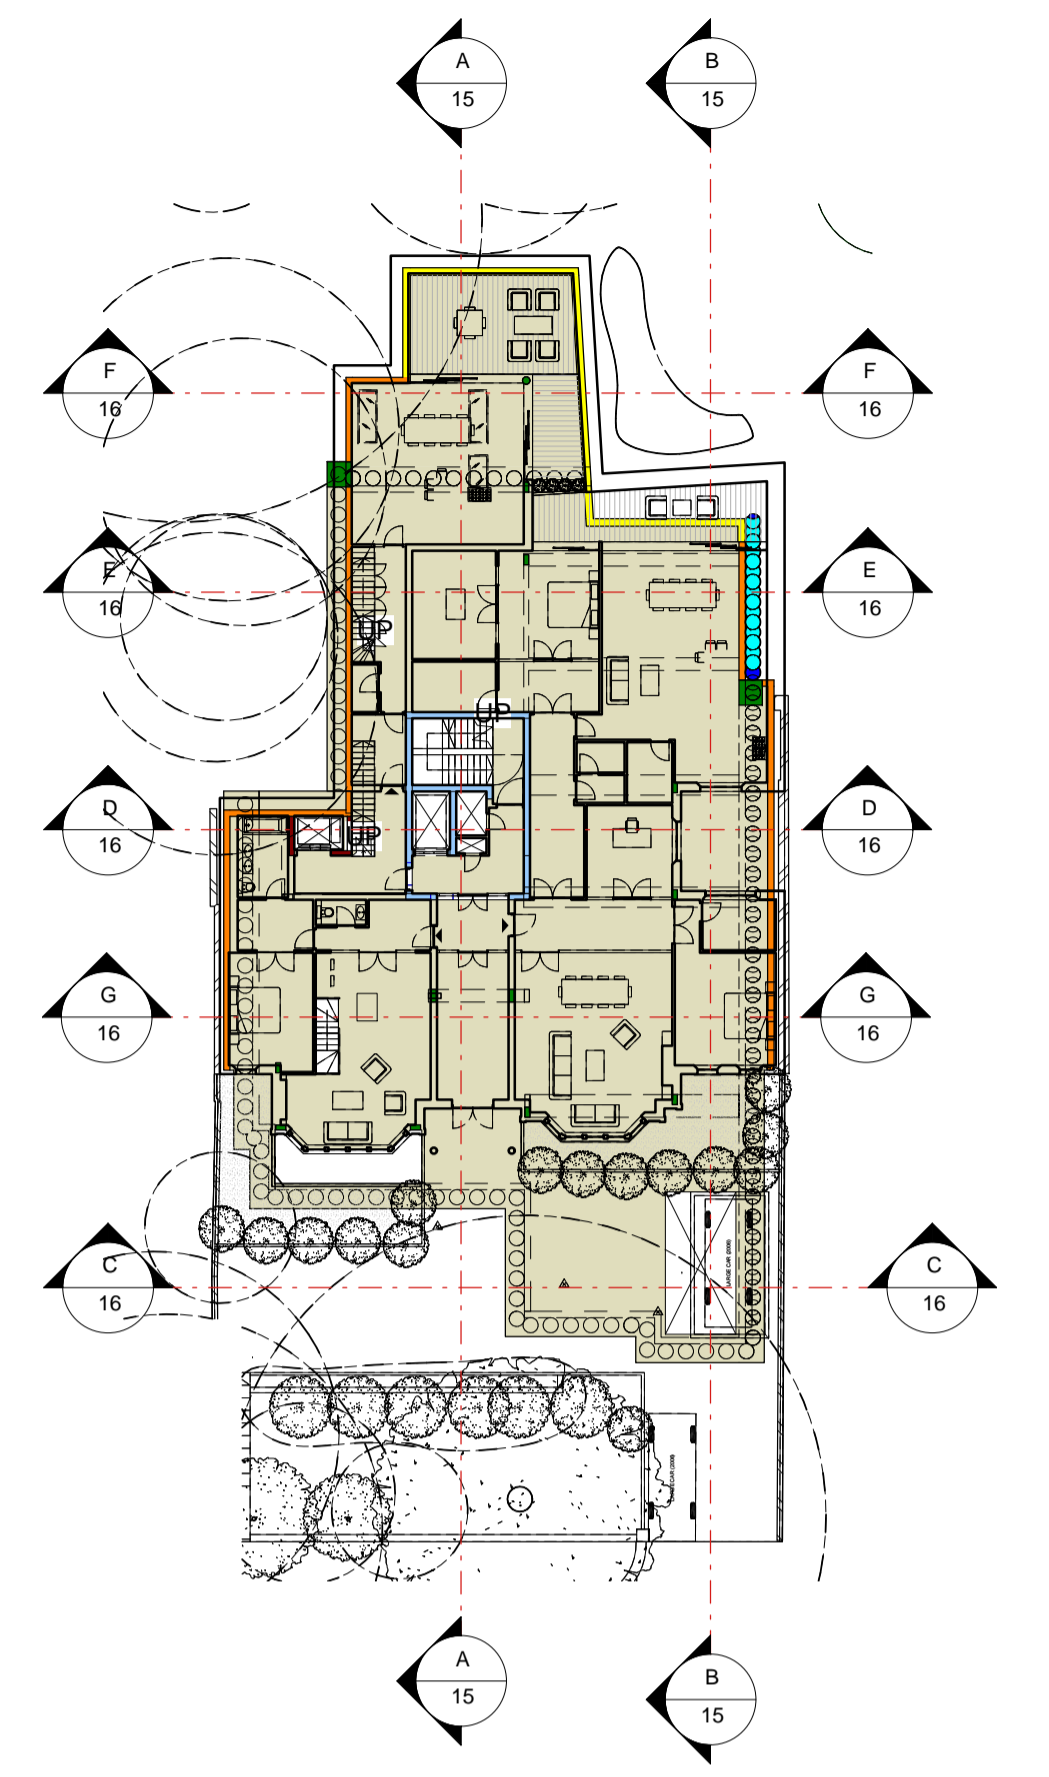


K Building Section Key Plan.  
1 : 300

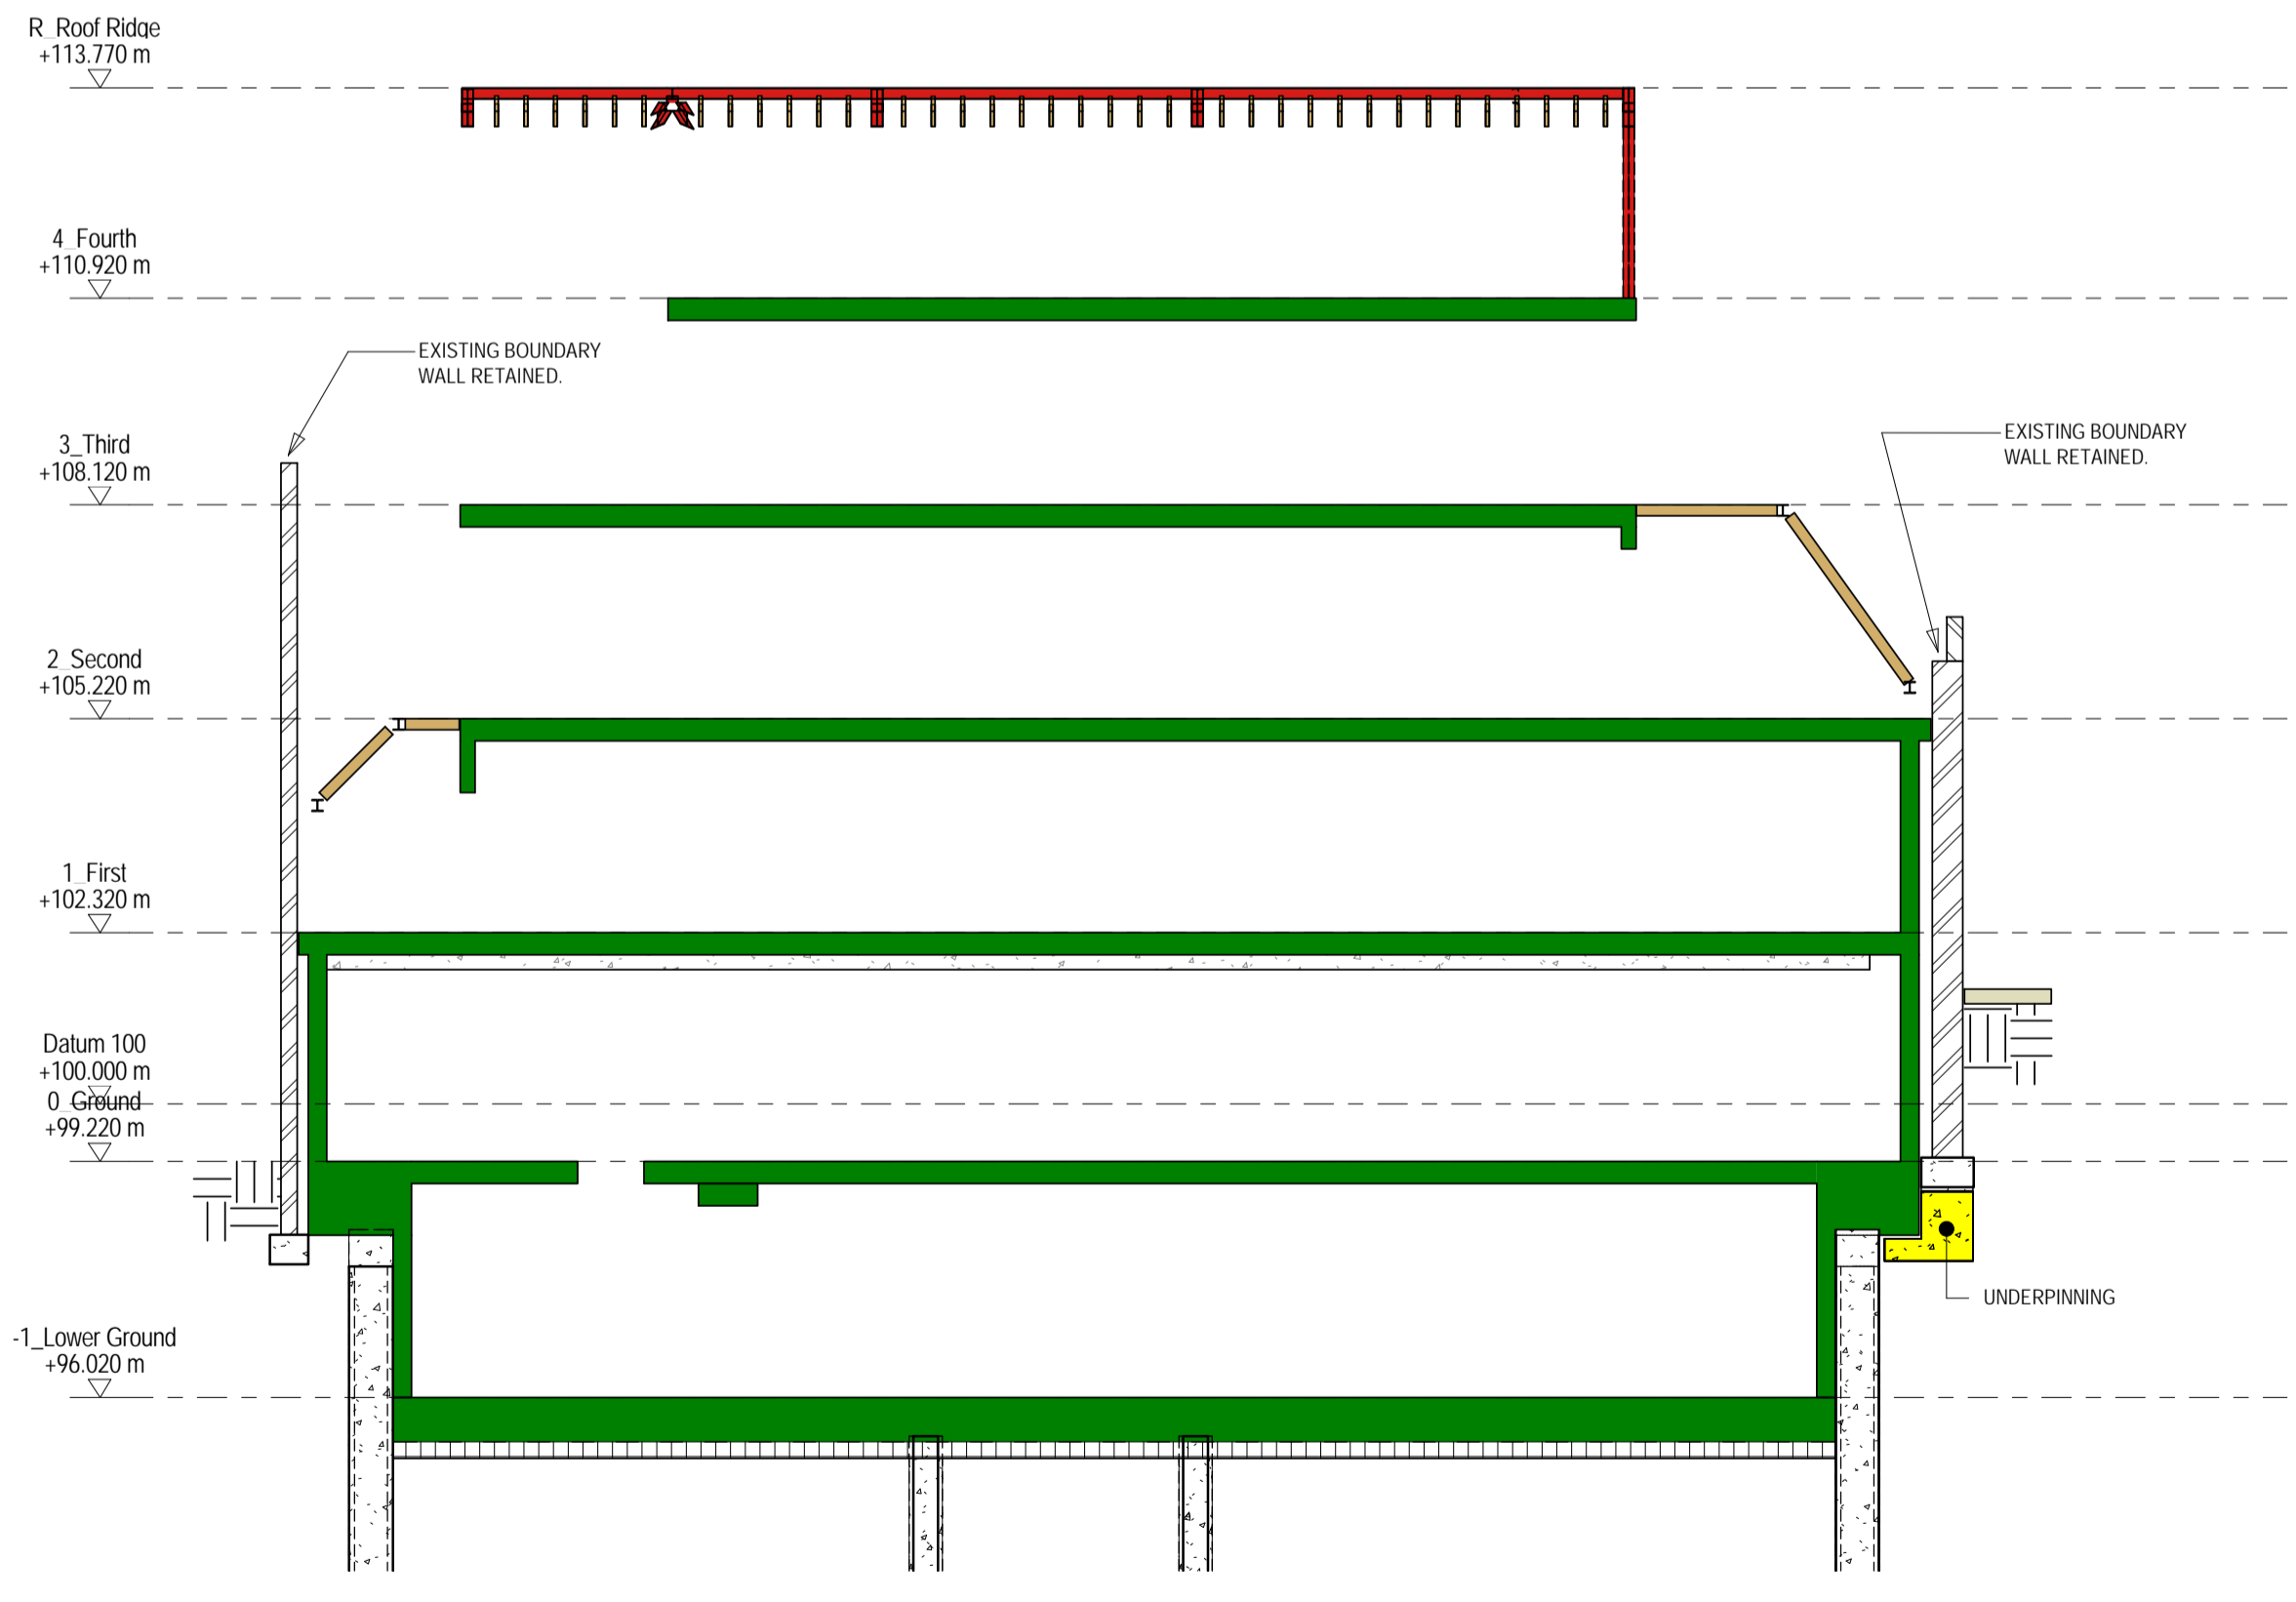

G Section G  
1 : 100

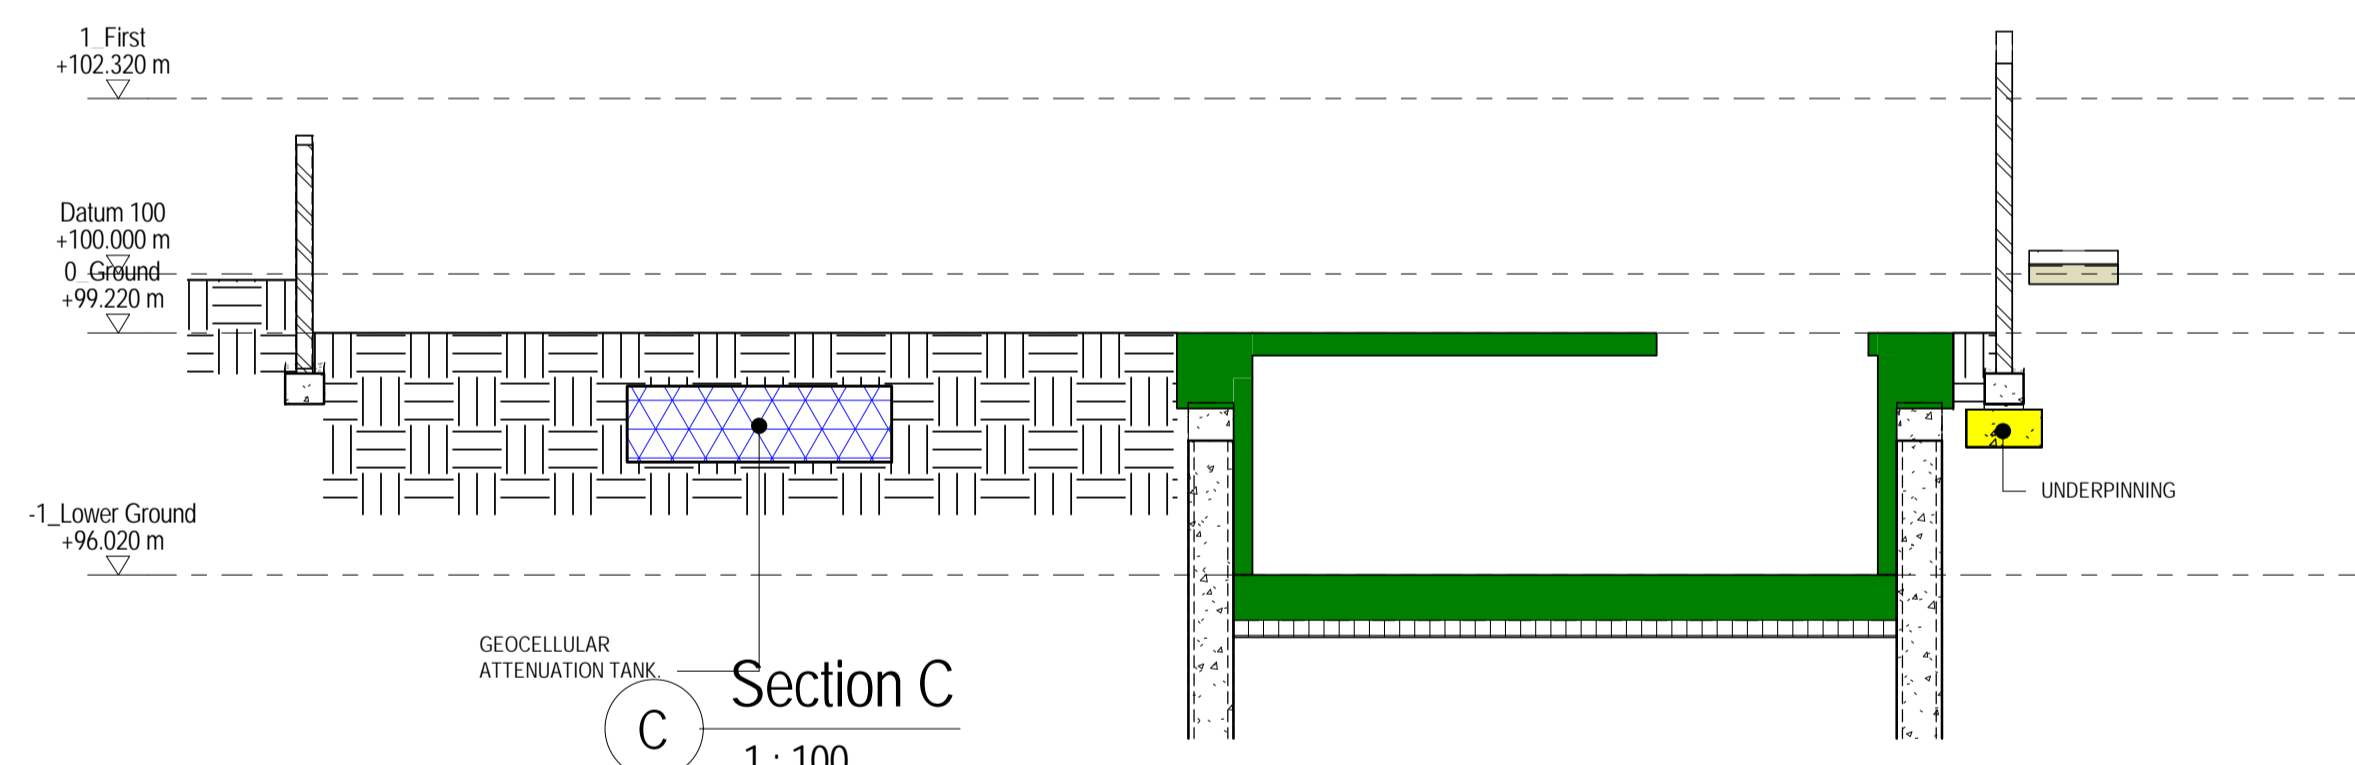

C Section C  
1 : 100

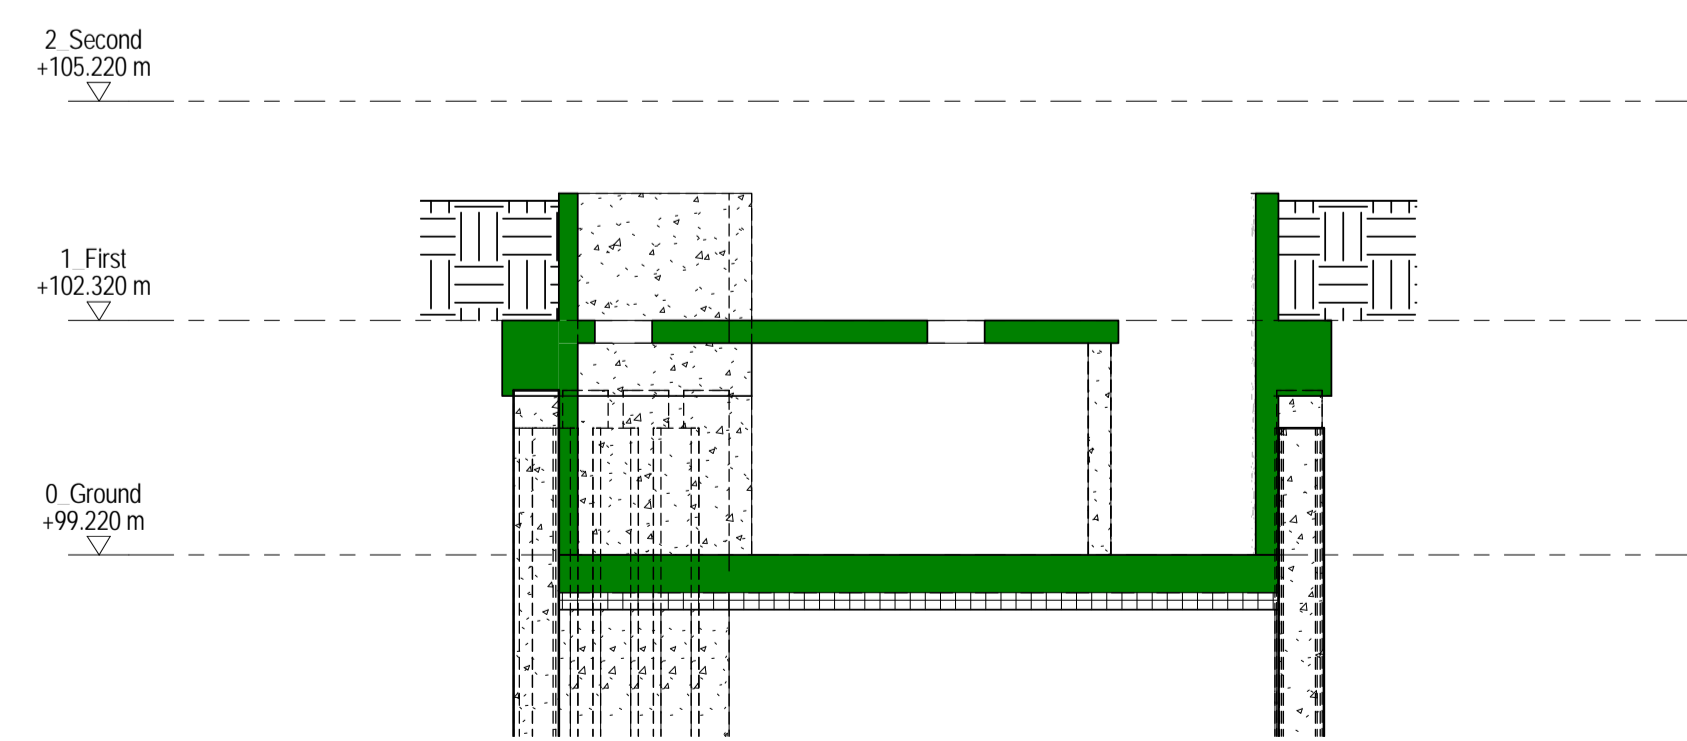

F Section F  
1 : 100

No.	By	Description	Date
CLIENT			
The Linton Group			
ARCHITECT			
Jo Cowen Architects			
M+E ENGINEER			
28 Redington Road London NW3			
Building Sections Sheet 2			
<b>ROSS &amp; PARTNERS</b> CONSULTING CIVIL & STRUCTURAL ENGINEERS 1 BASTWICK STREET LONDON EC1V 3NU Tel : (020)~7553-6050 Fax : (020)~7253-6720 email : mail@ross-partners.co.uk			
PRN: KS	CHKD: MO'R	DATE: 08/08/17	
STATUS: Planning	SCALE: As indicated @ A1		
Project No. 11728/S/	DRG. No. 16	Rev.	