


2 Boreholes BH2, BH4 & BH5
1:100

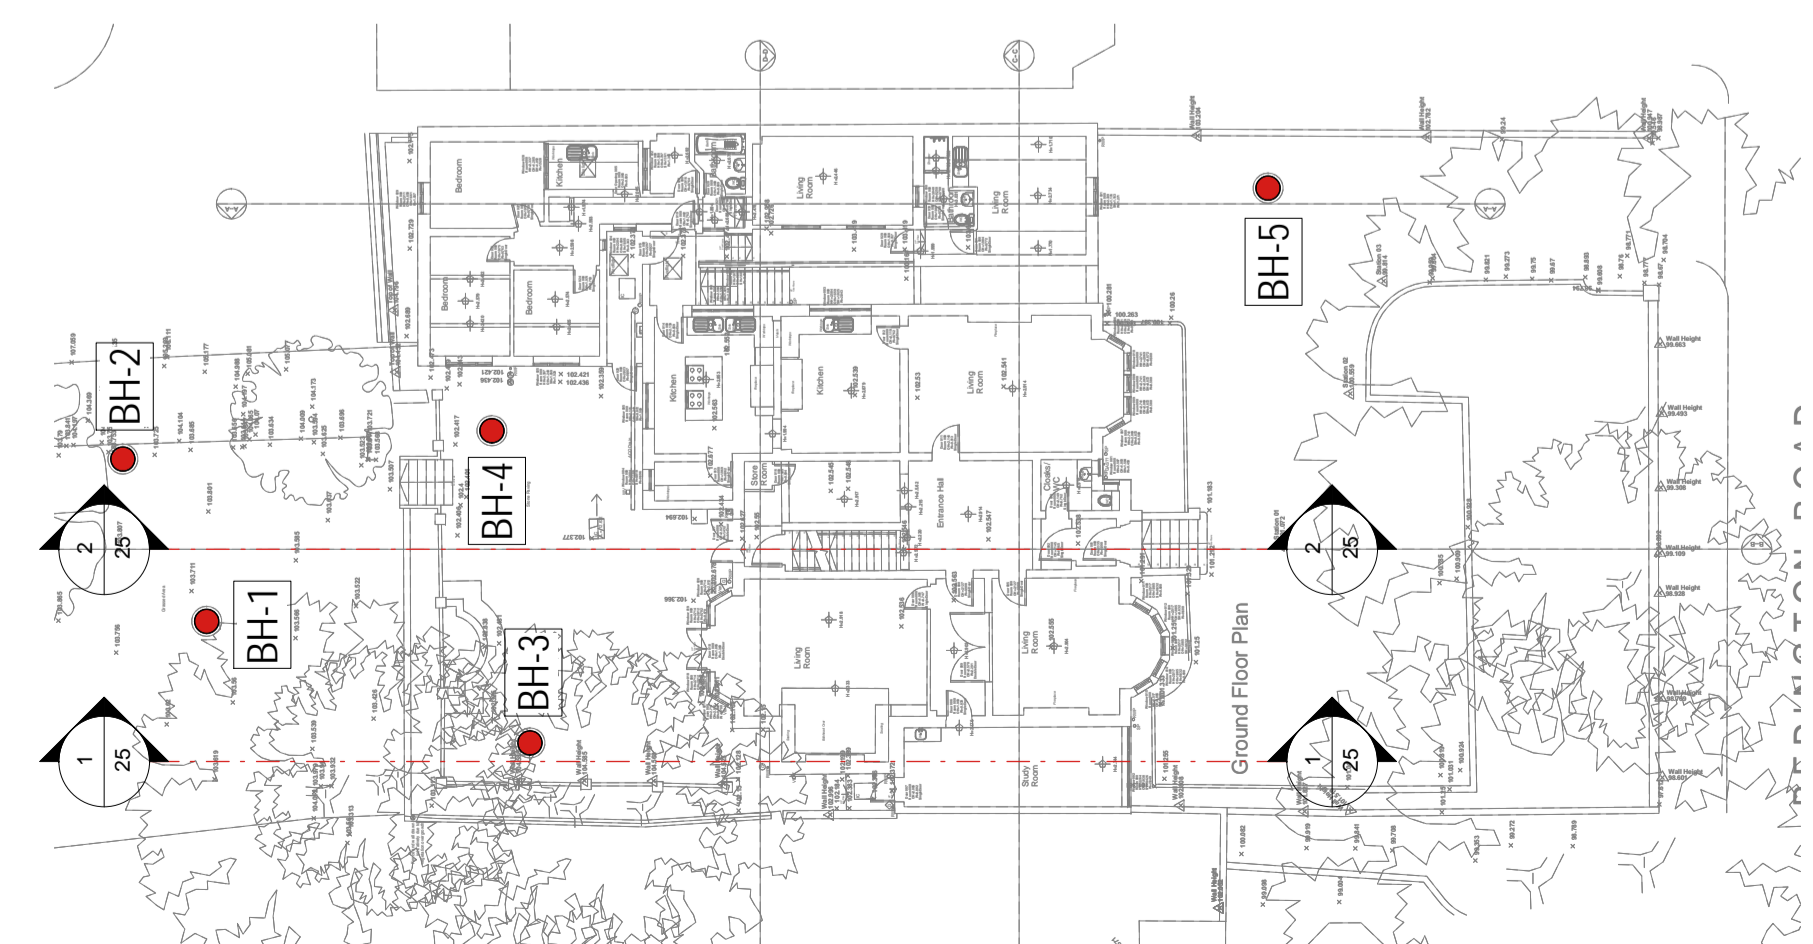

Key Plan
K 1:250

Derived Units	
	Top soil
	Made ground
	Bagshot Formation
	Claygate Member
	London Clay

Strata Encountered	
	Top soil
	Made ground
	Bagshot Formation
	Claygate Member
	London Clay

1 Boreholes BH1 & BH3
1:100

28 Redington Road
London
NW3
Borehole Logs

CLIENT	The Linton Group	
ARCHITECT	Jo Cowen Architects	
PROJECT MANAGER		
QUANTITY SURVEYOR		
M+E ENGINEER		

No.	By	Description	Date
<p>ROSS & PARTNERS CONSULTING CIVIL & STRUCTURAL ENGINEERS 1 BASTWICK STREET LONDON EC1V 3NU Tel : (020)~7553-6050 fax : (020)~7253-6720 email : mail@ross-partners.co.uk</p>			
PRJ:	KS	CHKD:	MO'R
DATE:	08/14/17		
STATUS:	Planning		
SCALE:	As indicated @ A1		
Project No.	11728/S/	DRG. No.	25