


PROPOSED GROUND FLOOR DRAINAGE

1:100 @ A1

FILE NAME:

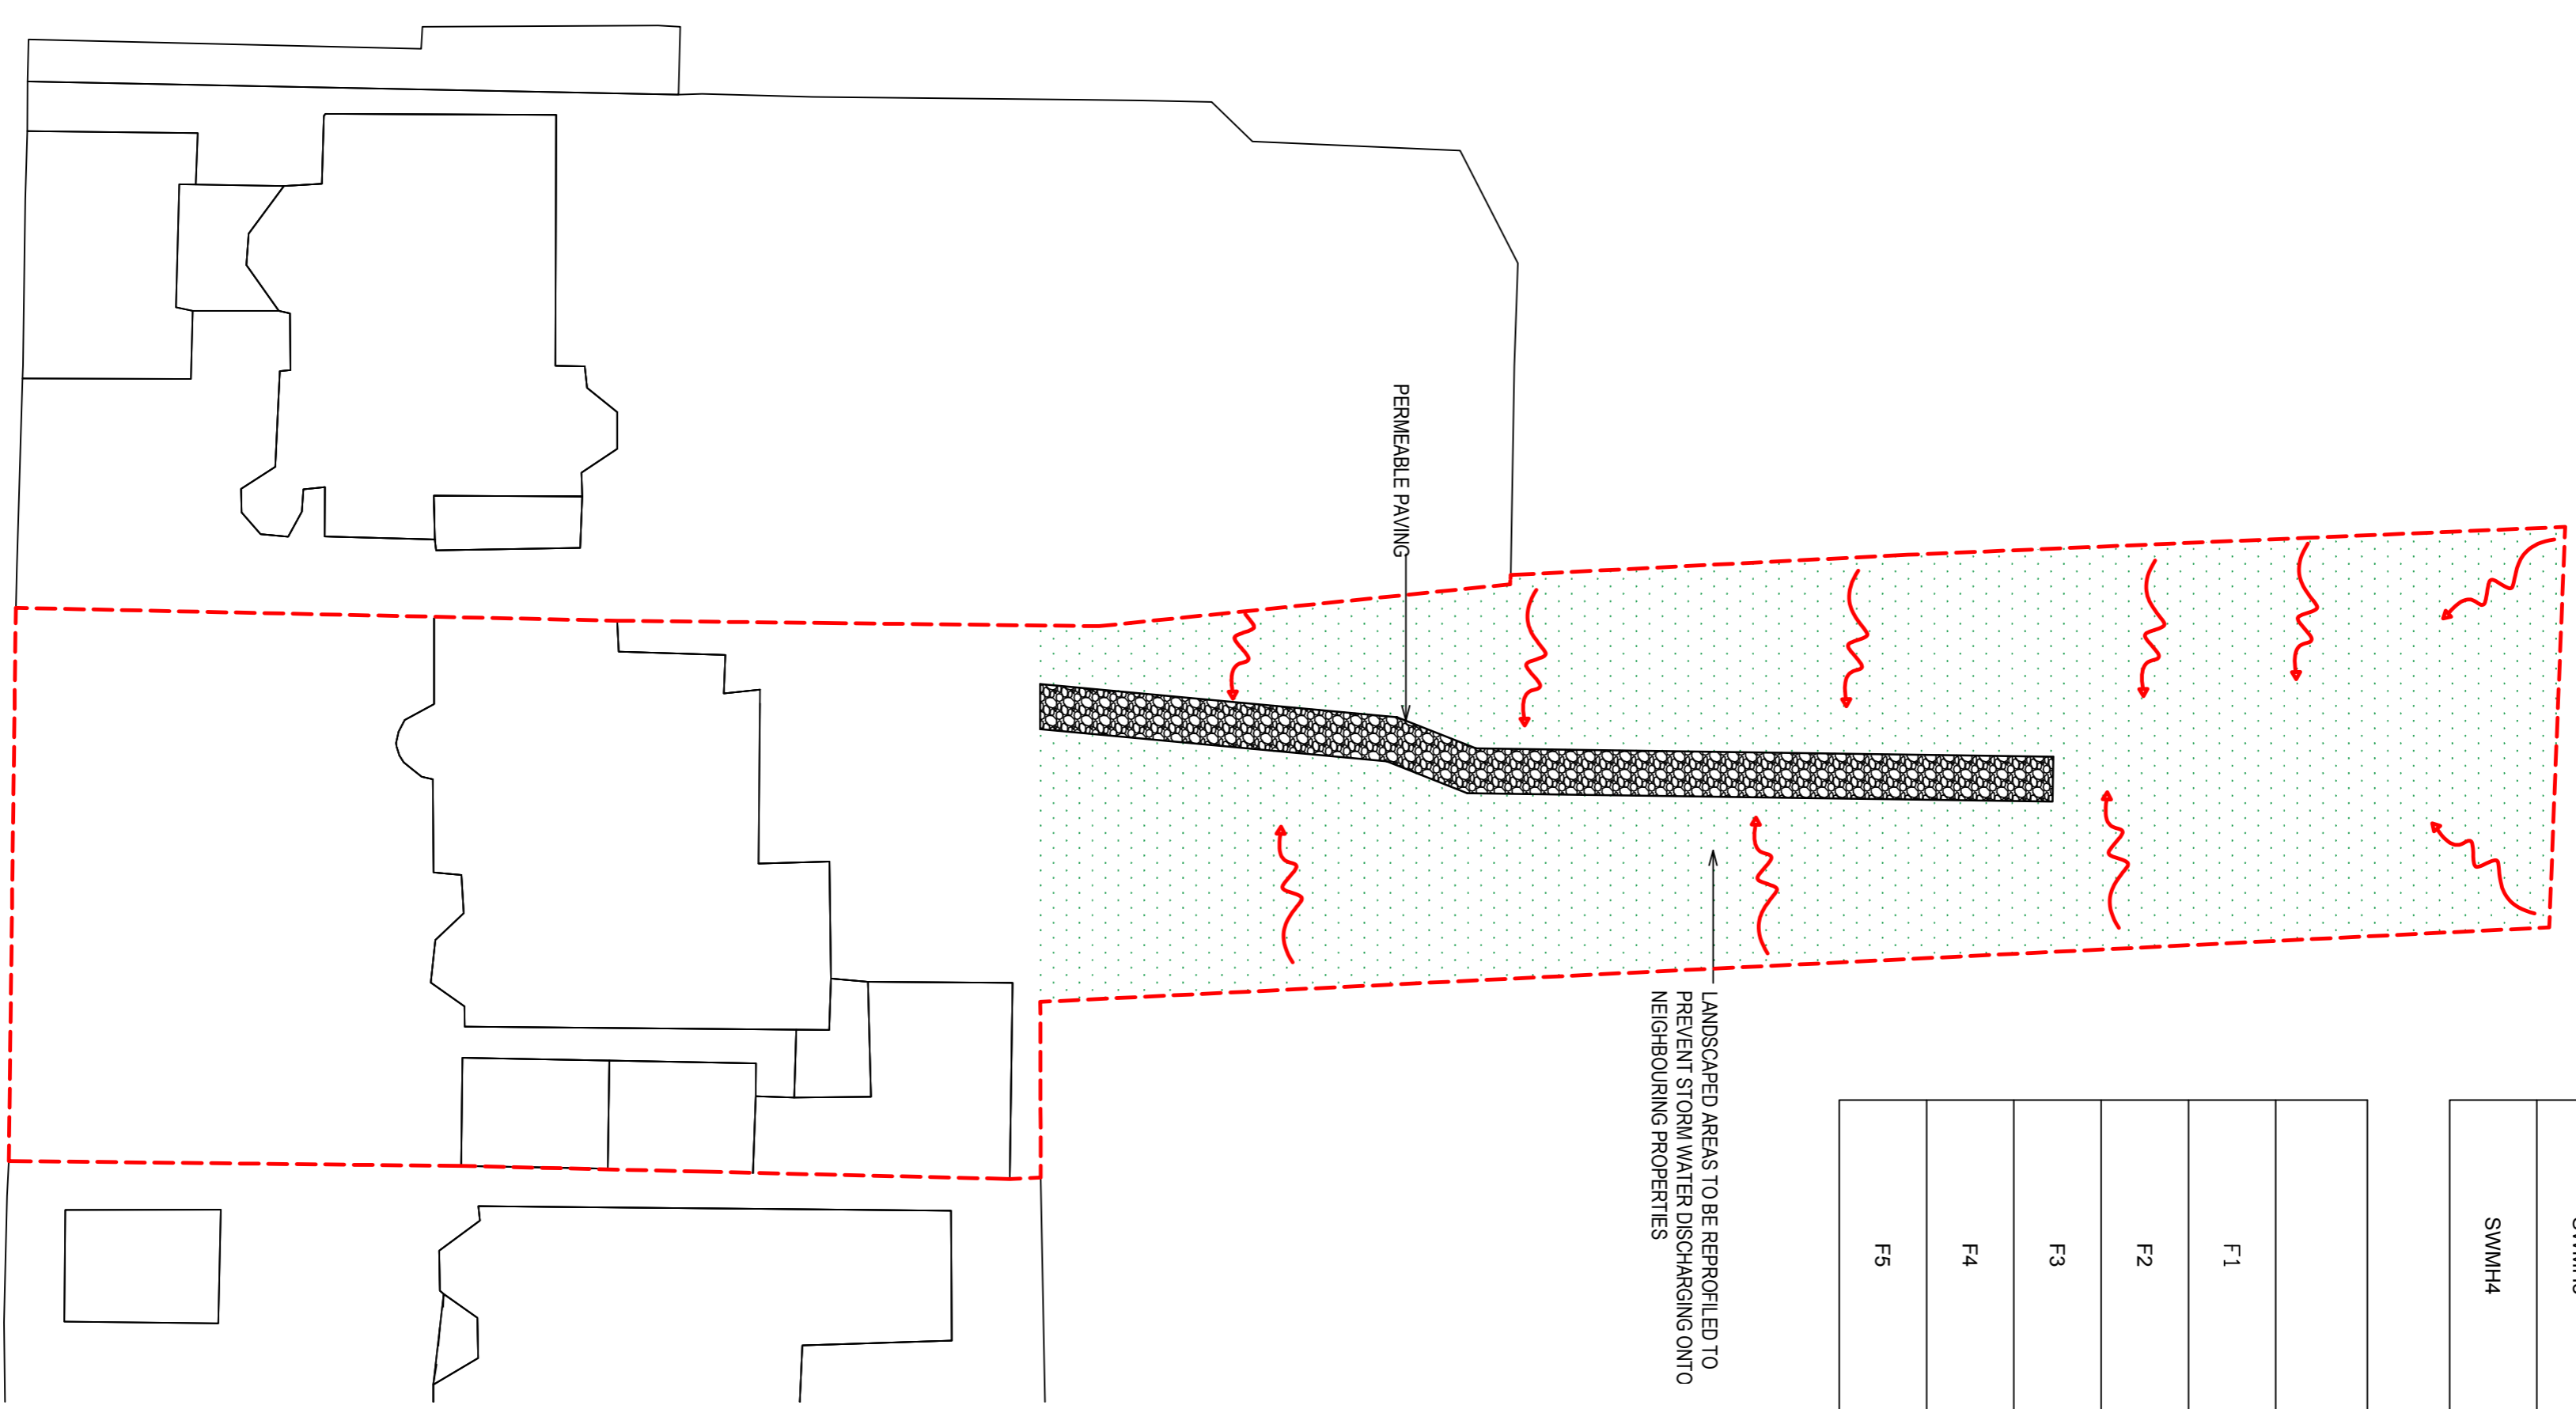

PROPOSED GARDEN DRAINAGE

1:200 @ A1

SW MH SCHEDULE

MH	CL	IL	COVER SIZE	COMMENTS
SWMH1	96.120	95.520	BROADSTEEL MEDIUM DUTY DOUBLE SEALED + LOCKINGS	TIME SAVER CI BOLTED INSPECTION CHAMBER
SWMH2	96.120	95.370	BROADSTEEL MEDIUM DUTY DOUBLE SEALED + LOCKINGS	TIME SAVER CI BOLTED INSPECTION CHAMBER
SWMH3	96.120	95.220	BROADSTEEL MEDIUM DUTY DOUBLE SEALED + LOCKINGS	TIME SAVER CI BOLTED INSPECTION CHAMBER
SWMH4	99.000		BROADSTEEL MEDIUM DUTY DOUBLE SEALED + LOCKINGS	

FW MH SCHEDULE

F1	96.120	95.220	BROADSTEEL	TIME SAVER CI BOLTED INSPECTION CHAMBER
F2	96.120	95.070	BROADSTEEL MEDIUM DUTY DOUBLE SEALED + LOCKINGS	TIME SAVER CI BOLTED INSPECTION CHAMBER
F3	96.120	95.120	BROADSTEEL MEDIUM DUTY DOUBLE SEALED + LOCKINGS	TIME SAVER CI BOLTED INSPECTION CHAMBER
F4	96.120	94.945	BROADSTEEL MEDIUM DUTY DOUBLE SEALED + LOCKINGS	TIME SAVER CI BOLTED INSPECTION CHAMBER
F5	99.000	98.100	BROADSTEEL MEDIUM DUTY DOUBLE SEALED + LOCKINGS	TIME SAVER CI BOLTED INSPECTION CHAMBER

28 Reddington Road
London
NW3
Proposed
Ground Floor Drainage

ROSS & PARTNERS
CONSULTING CIVIL & STRUCTURAL ENGINEERS
1 BASTWICK STREET
CLERKENWELL
LONDON EC1V 3NU
tel : (020)-7253-6090
fax : (020)-7253-6720
email : mail@ross-partners.co.uk

ARCHITECT:
Jo Coven Architects

CLIENT:
The Linton Group

DATE	BY	REVISION

DRW: MN CHKD: MOR DATE: August 2017
STATUS: SCALE: As indicated @ A1
DRC. No. 11628/DR/ 02