
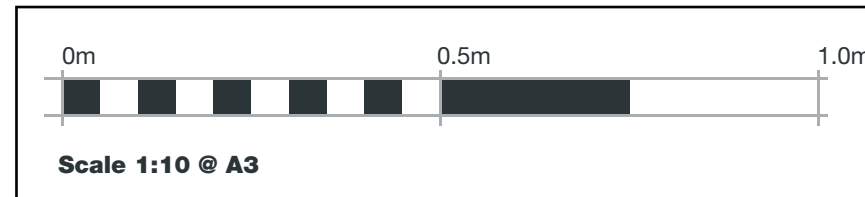
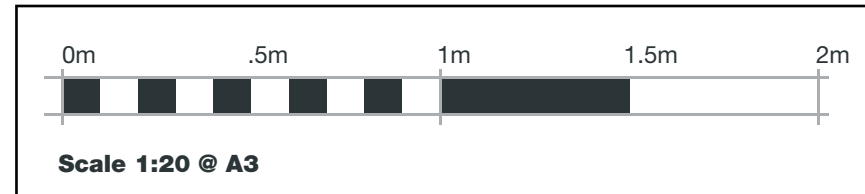
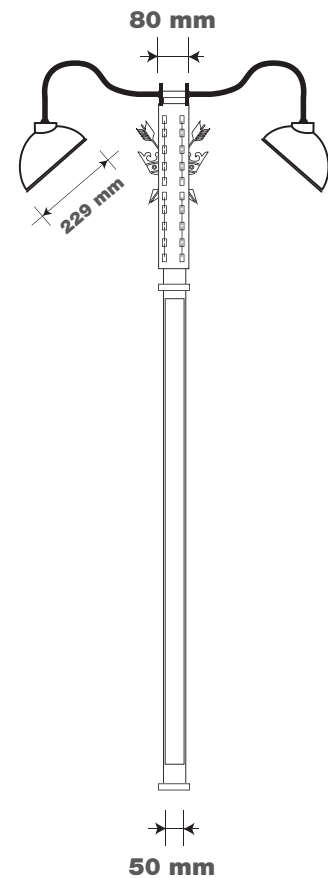


ITEM 01 (Qty 2)

New pictorial panels to existing gibbet.
 New GK green panel to fit into top of gibbet with 3D half crown and built up letters.
 Pictorial panel to display a gold vinyl background with raised 2D 'plough' content.
 Remove TW footer.
 Illuminated by 2No. black cowl lights.
 Scale 1:20

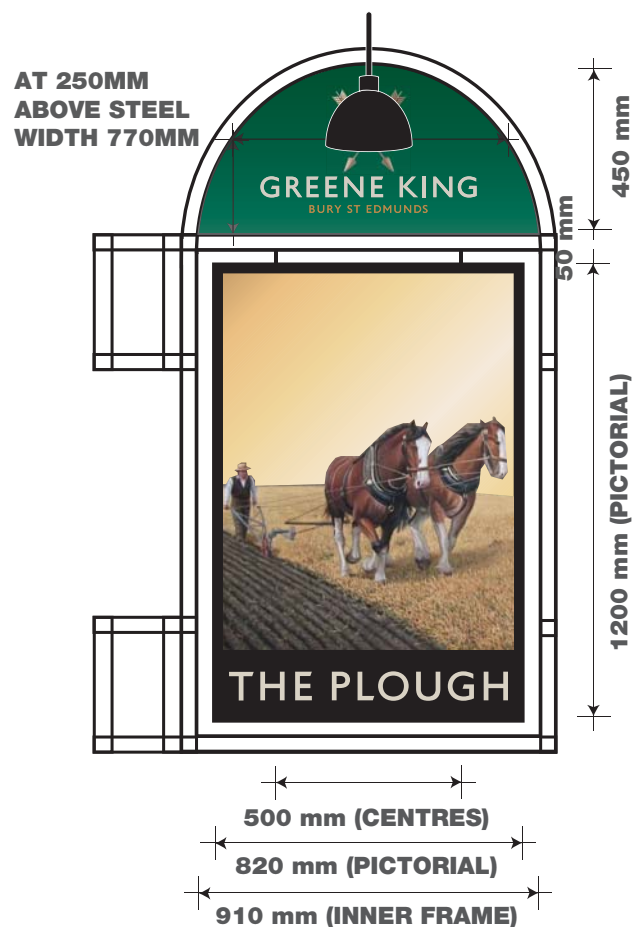


ITEM 02 (Qty 2)

Antique effect plaque.
 An engraved and infilled brass plaque complete with a timber backing board.
 Scale 1:10



ITEM 03 (Qty 2)

An internally illuminated A3 brass menu case.
 LED illumination.
 Scale 1:20

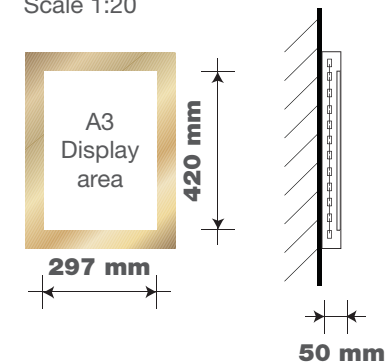

ITEM 04A (Qty 1)

A new non illuminated fascia sign to replace existing.
 Scale 1:25

THIS FASCIA REQUIRES 6no. 150mm STAND OFF BRACKETS



ALL FASCIAS NEED 20mm UPSTAND ADDING

GREENE KING
THE PLOUGH
 27 MUSEUM STREET
 LONDON
 WC1A 1LH

123970 (Rev B)
 10/08/17 - SRL


!a
 ashleighsigns.co.uk

ITEM 04B (Qty 1)

A new non illuminated fascia sign to replace existing.
Scale 1:20



ALL FASCIAS NEED 20mm UPSTAND ADDING

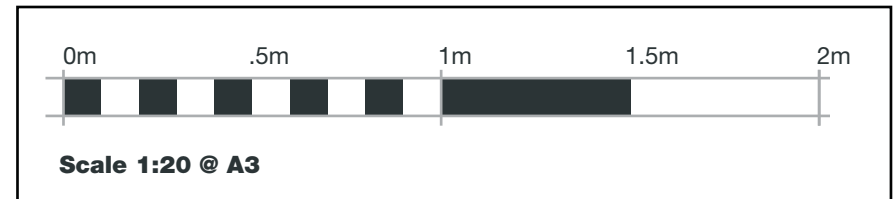


**Typical lighting position
for ITEMS 04C, 04D & 04E
(fixed above the black cornice line)**

ITEM 04C (Qty 1)

A new externally illuminated fascia sign to replace existing.
Scale 1:20



ALL FASCIAS NEED 20mm UPSTAND ADDING

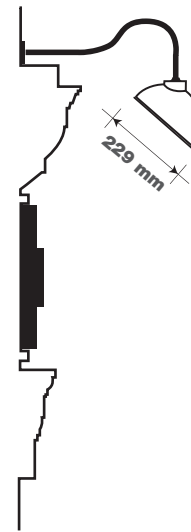

ITEM 04D (Qty 1)


A new externally illuminated fascia sign to replace existing.
Scale 1:20



ALL FASCIAS NEED 20mm UPSTAND ADDING

ITEM 04E (Qty 1)

A new externally illuminated fascia sign to replace existing.
Scale 1:20

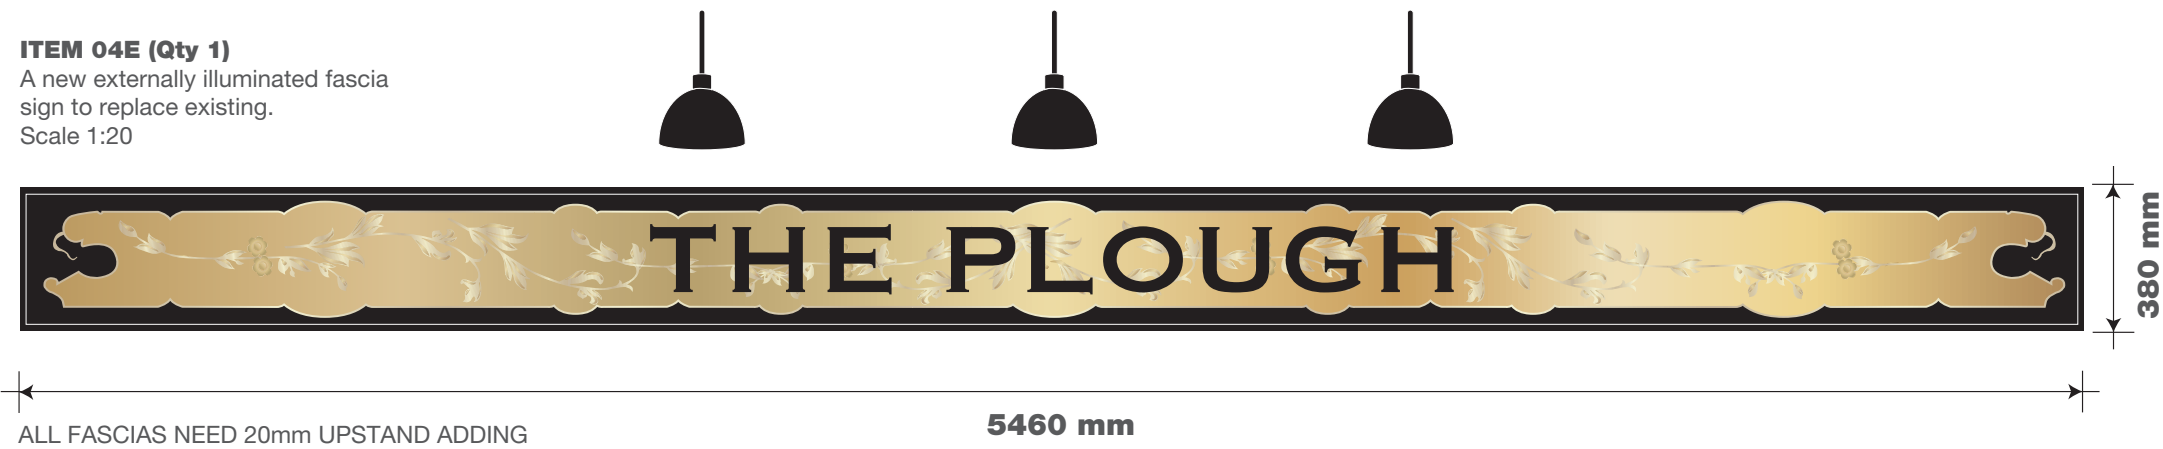

ALL FASCIAS NEED 20mm UPSTAND ADDING


GREENE KING
THE PLOUGH
27 MUSEUM STREET
LONDON
WC1A 1LH

123970 (Rev B)
10/08/17 - SRL



ITEM 05 (Qty 1)

Replace existing curved history board.
Flat aluminium panel bent around corner
inside black frame. Fixed around edges
with brass screws and caps.
Scale 1:10

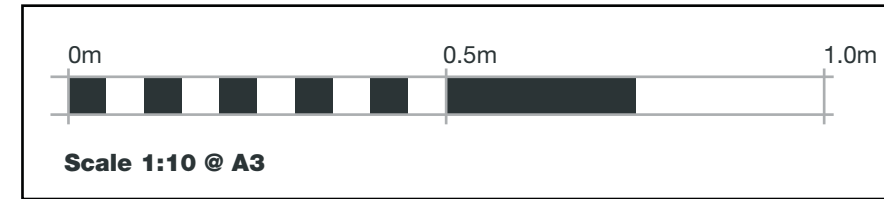

GREENE KING
THE PLOUGH
27 MUSEUM STREET
LONDON
WC1A 1LH

123970 (Rev B)
10/08/17 - SRL



GREENE KING
THE PLOUGH
27 MUSEUM STREET
LONDON
WC1A 1LH

123970 (Rev B)
10/08/17 - SRL

!a
ashleighsigns.co.uk