



DESIGNER:

Mark Lewis
Tel: 020 3490 1140

MAIN CONTRACTOR:

TBC

CLIENT:

Adam & Julietta Gishen

Tel:

PROJECT:

29 Willow Road
NW3 1TL

DRAWN BY:


RM

ISSUE:

01.06.17

SCALE:

1:30 @ A3

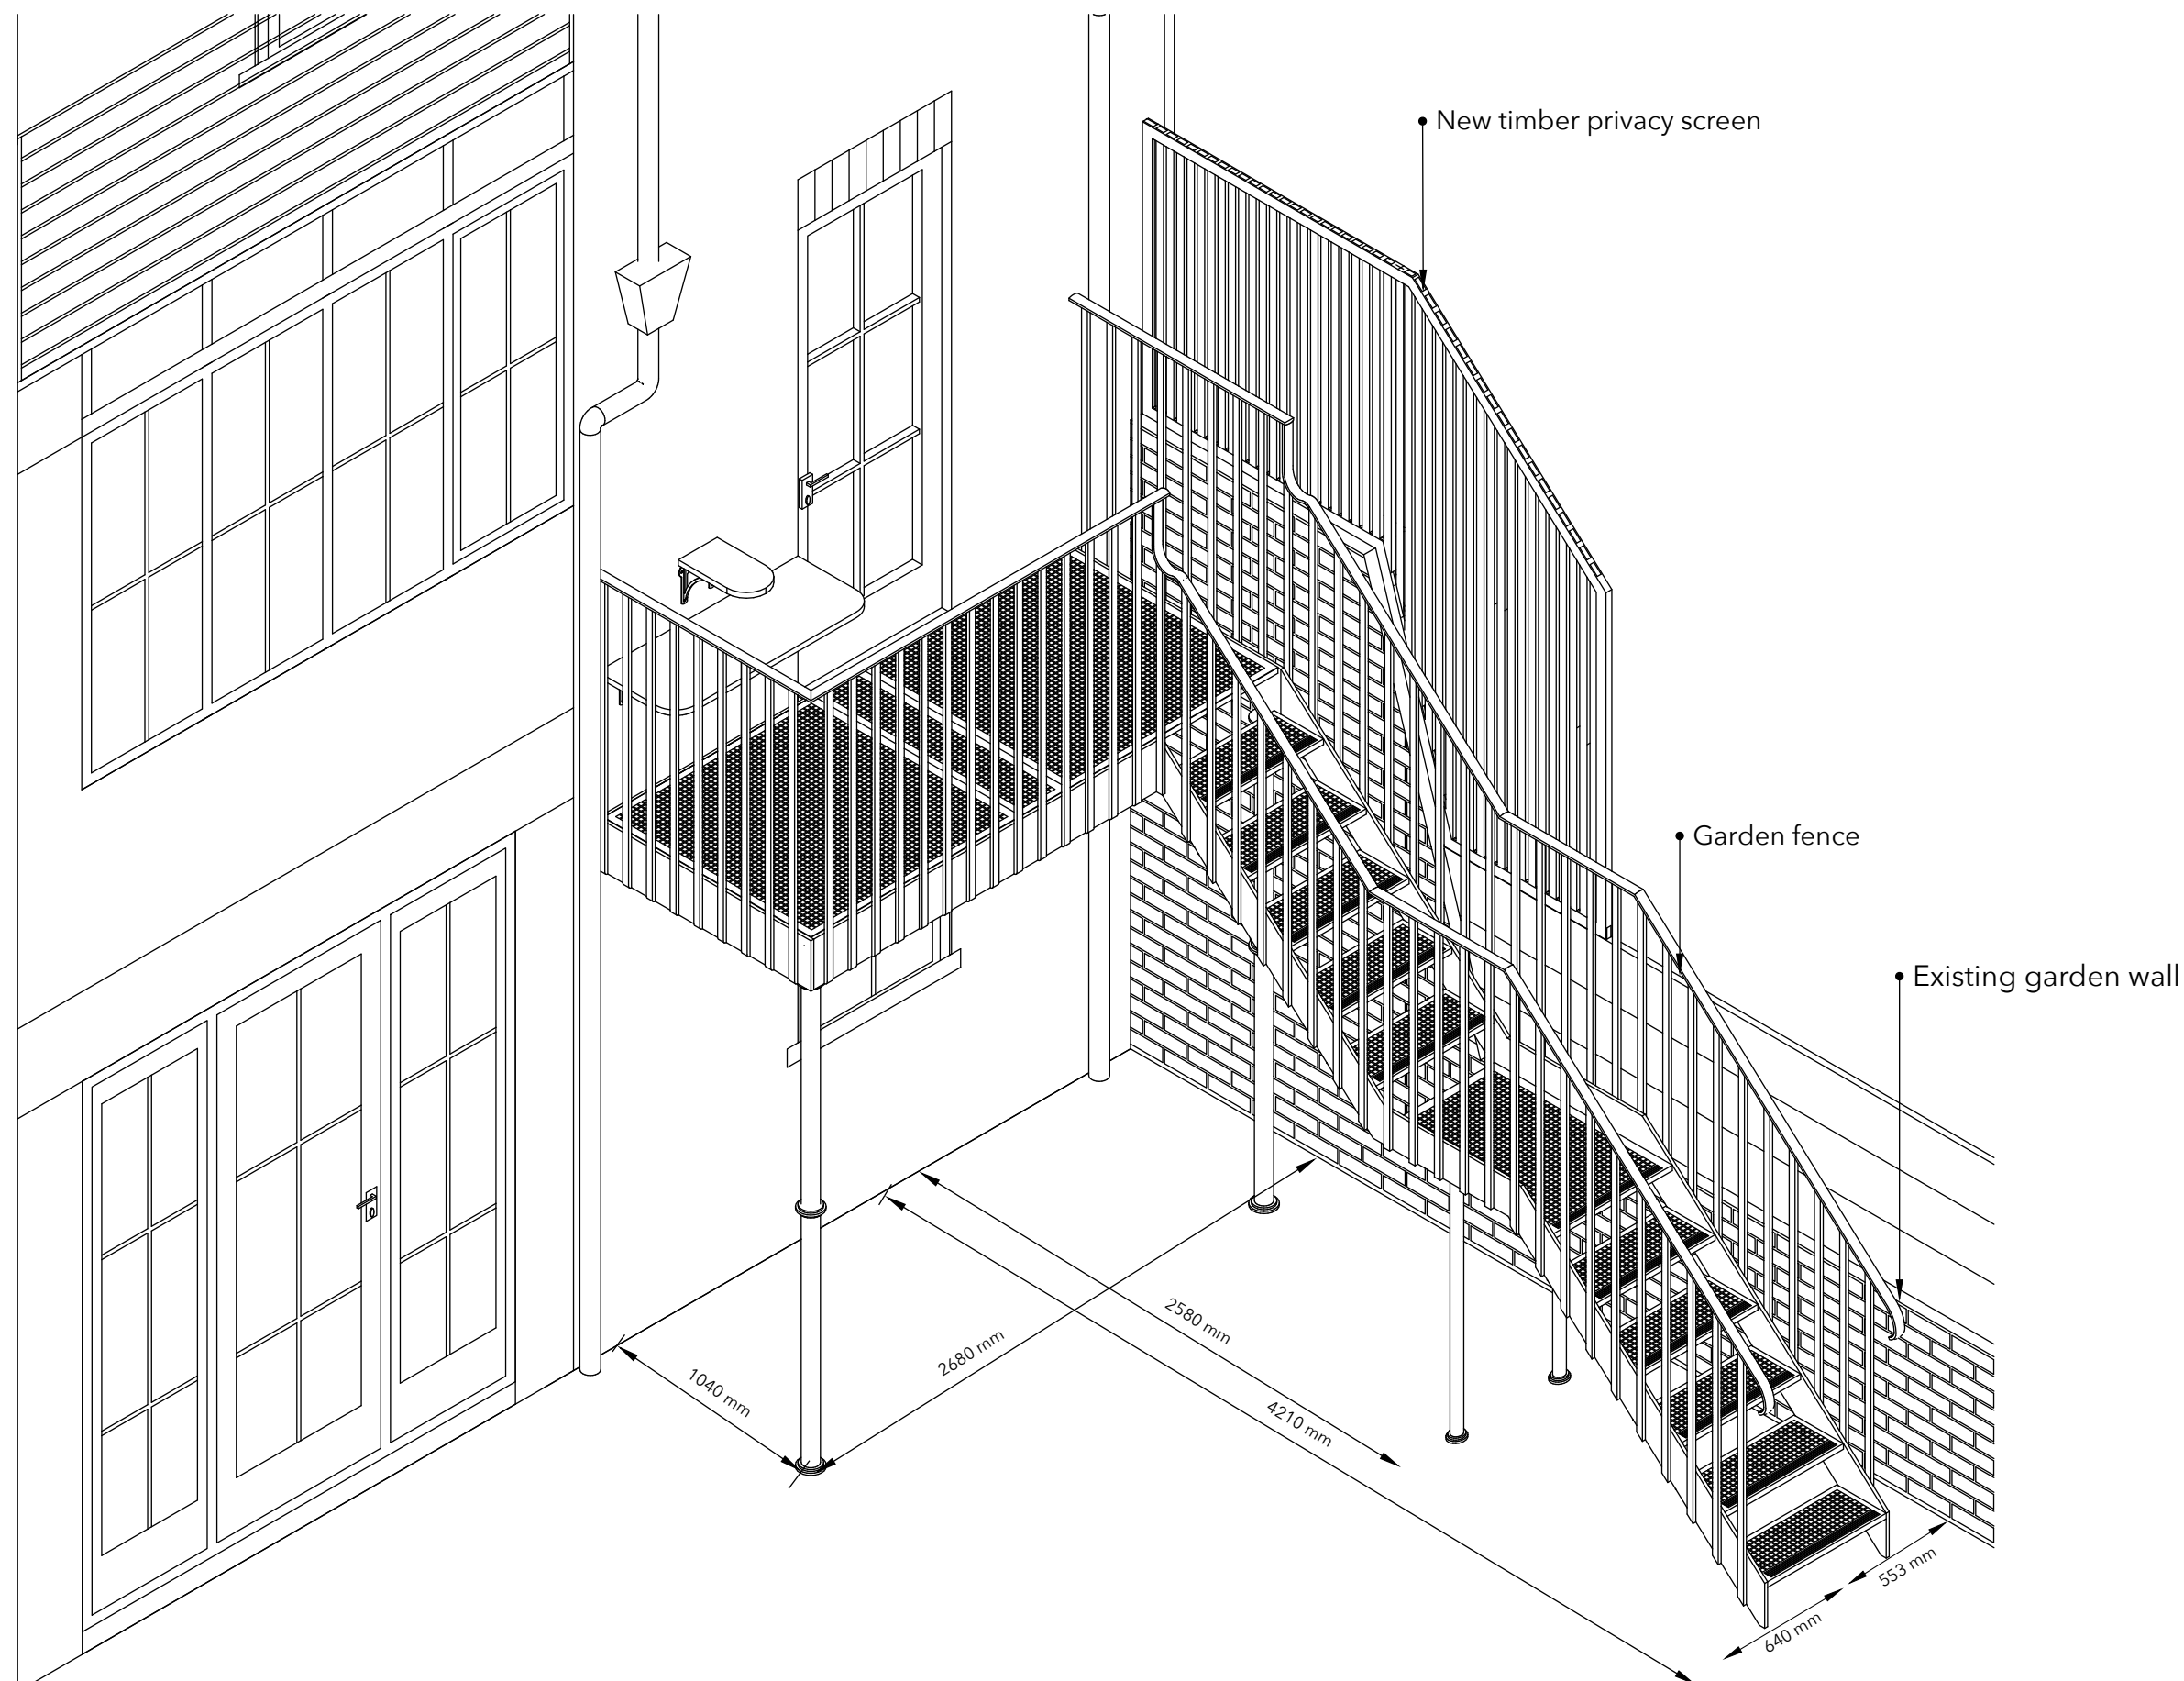

Staircase with landing



DESIGNER:

Mark Lewis
Tel: 020 3490 1140

MAIN CONTRACTOR:

TBC

CLIENT:

Adam & Julietta Gishen

Tel:

PROJECT:

29 Willow Road
NW3 1TL

DRAWN BY:


RM

ISSUE:

01.06.17

SCALE:

1:30 @ A3

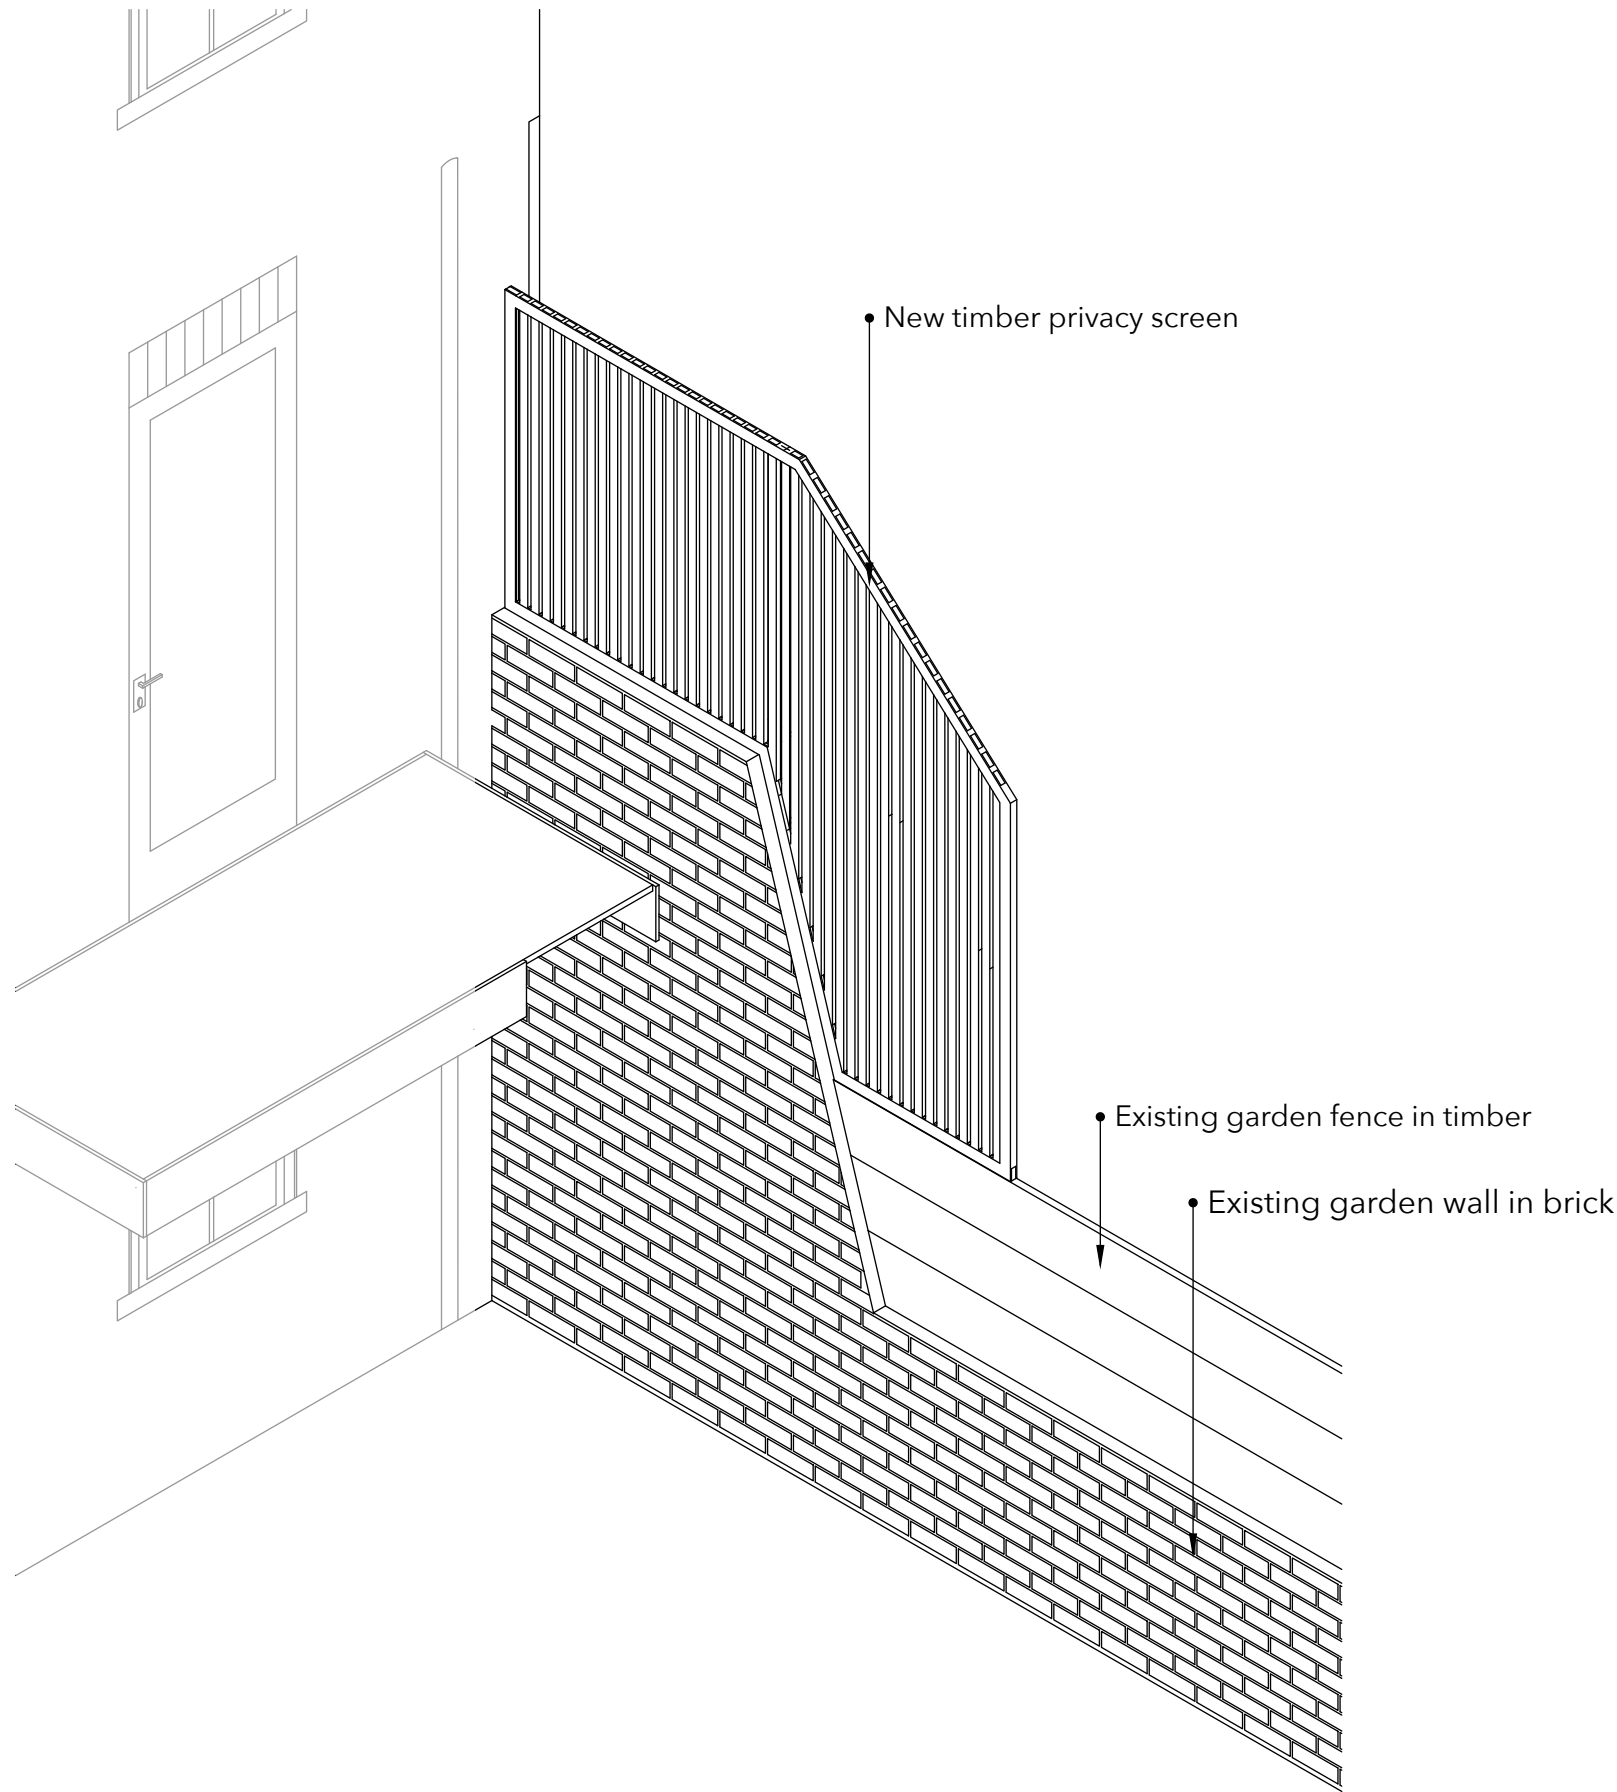

Privacy Screen



DESIGNER:

Mark Lewis
Tel: 020 3490 1140

MAIN CONTRACTOR:

TBC

CLIENT:

Adam & Julietta Gishen

Tel:

PROJECT:

29 Willow Road
NW3 1TL

DRAWN BY:


RM

ISSUE:

01.06.17

SCALE:

1:30 @ A3

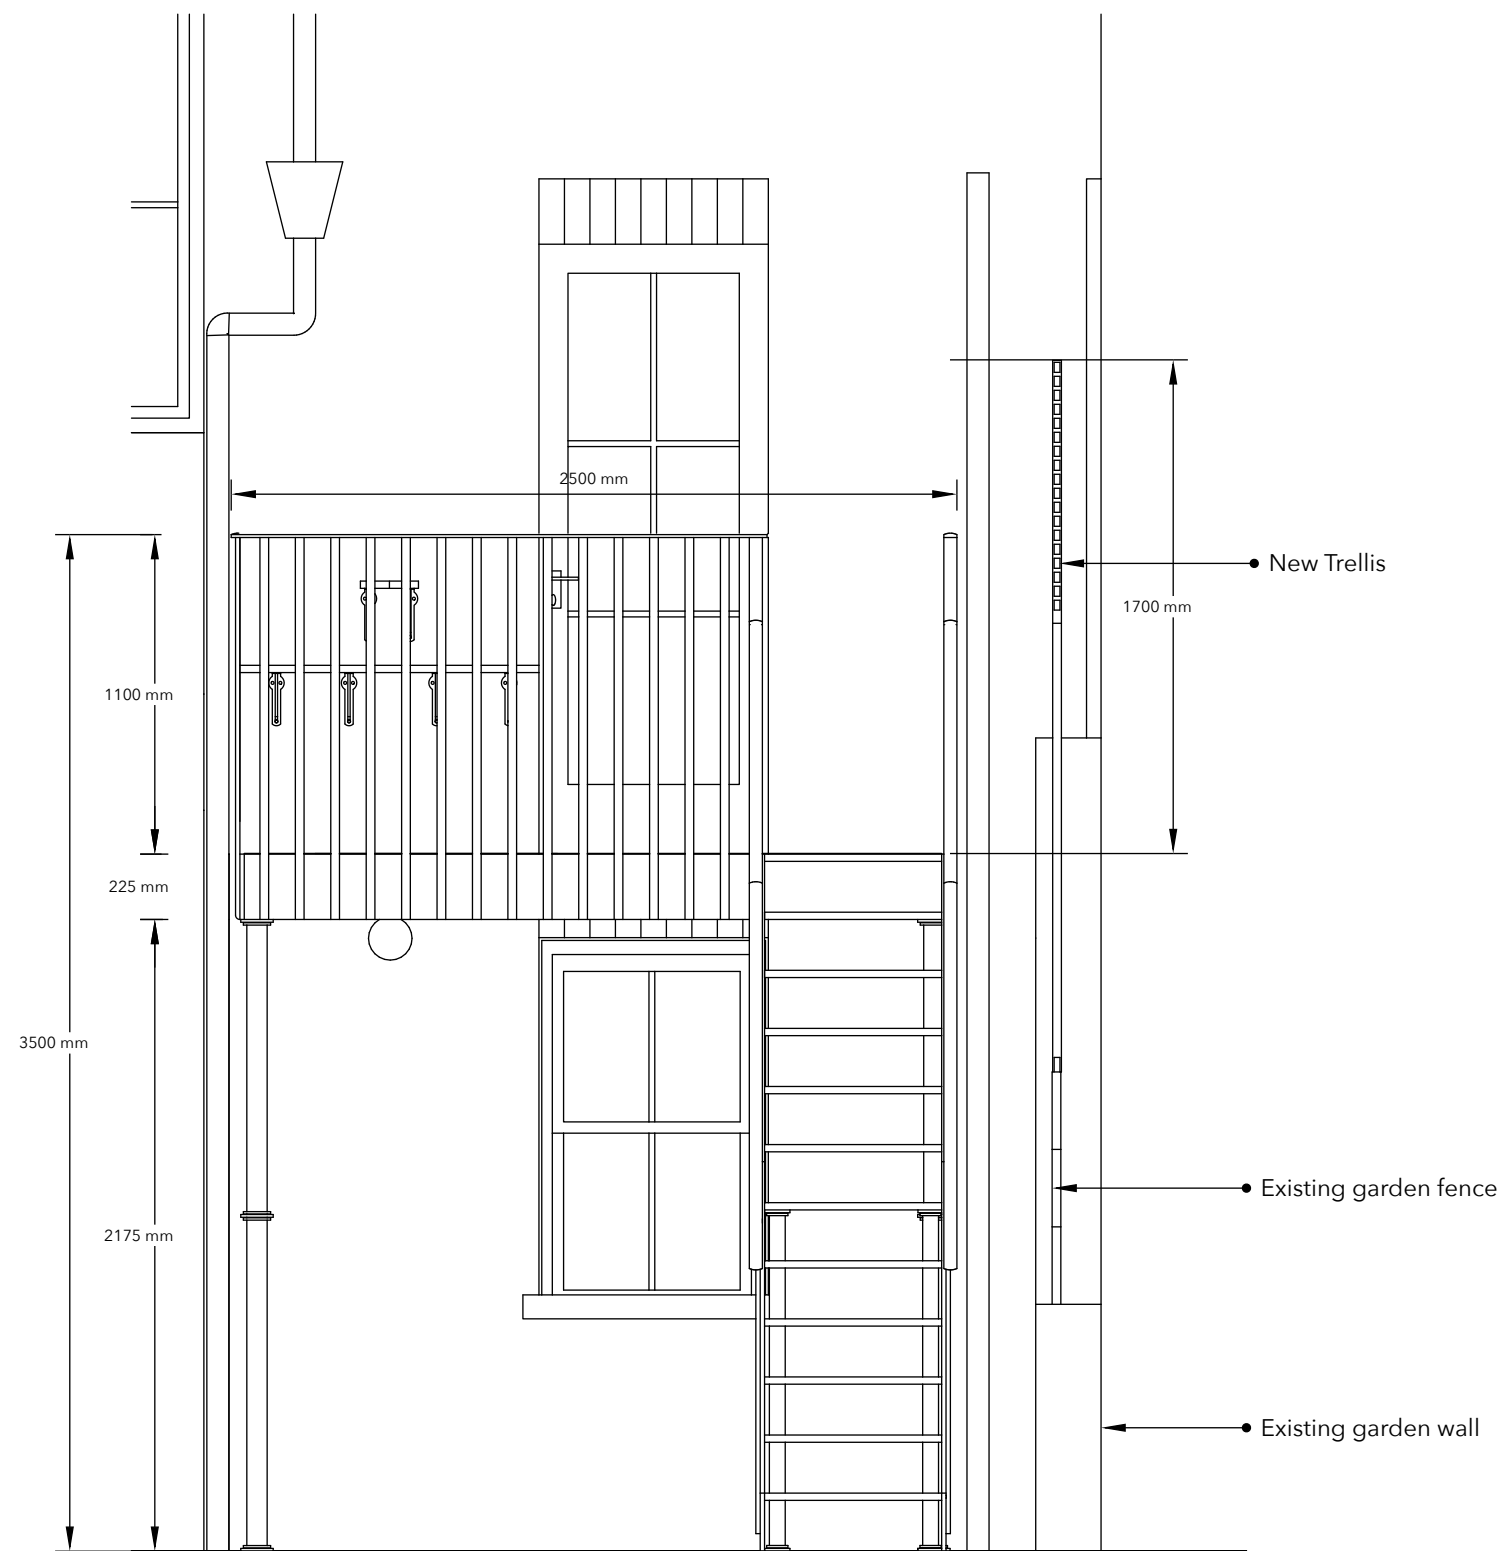

Staircase with landing elevation



DESIGNER:

Mark Lewis
Tel: 020 3490 1140

MAIN CONTRACTOR:

TBC

CLIENT:

Adam & Julietta Gishen

Tel:

PROJECT:

29 Willow Road
NW3 1TL

DRAWN BY:


RM

ISSUE:

01.06.17

SCALE:

1:30 @ A3

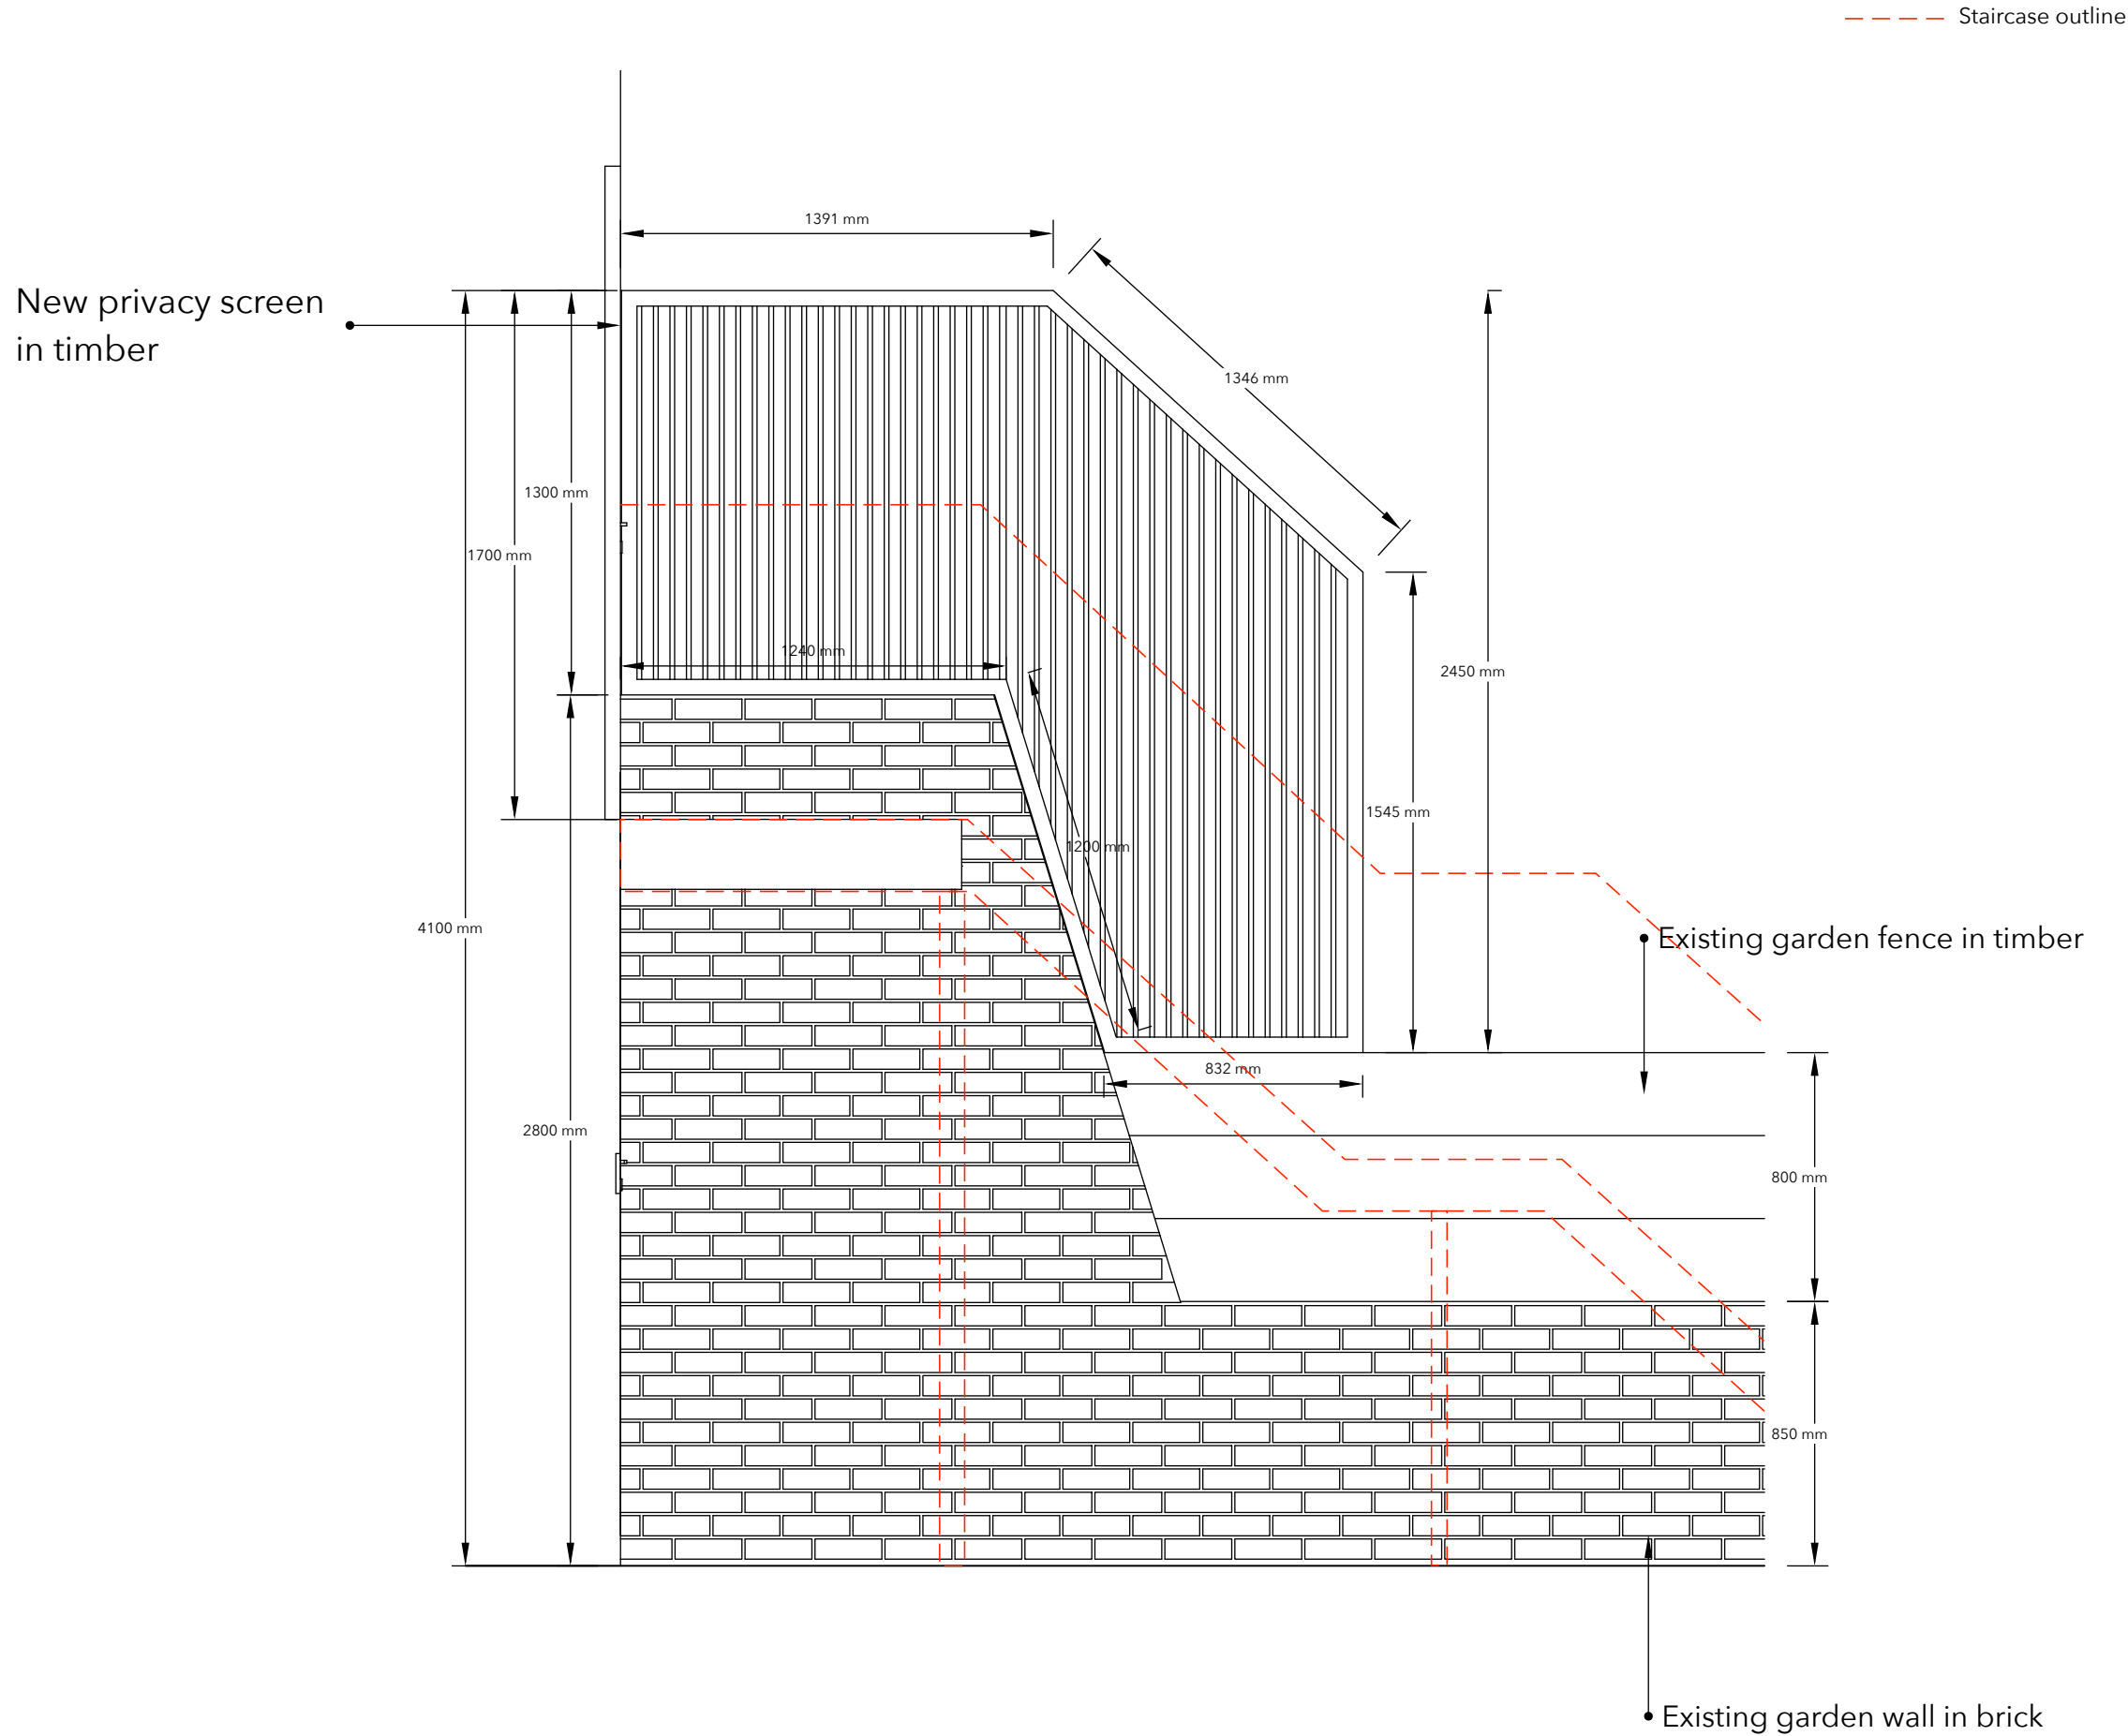



DESIGNER:

Mark Lewis
Tel: 020 3490 1140

MAIN CONTRACTOR:

TBC

CLIENT:

Adam & Julietta Gishen

Tel:

PROJECT:

29 Willow Road
NW3 1TL

DRAWN BY:

RM

ISSUE:

01.06.17

SCALE:

1:30 @ A3



● Cedar Wood Screen

Privacy Screen Material Reference