



**1** PROPOSED SECTION X-X  
1 : 100

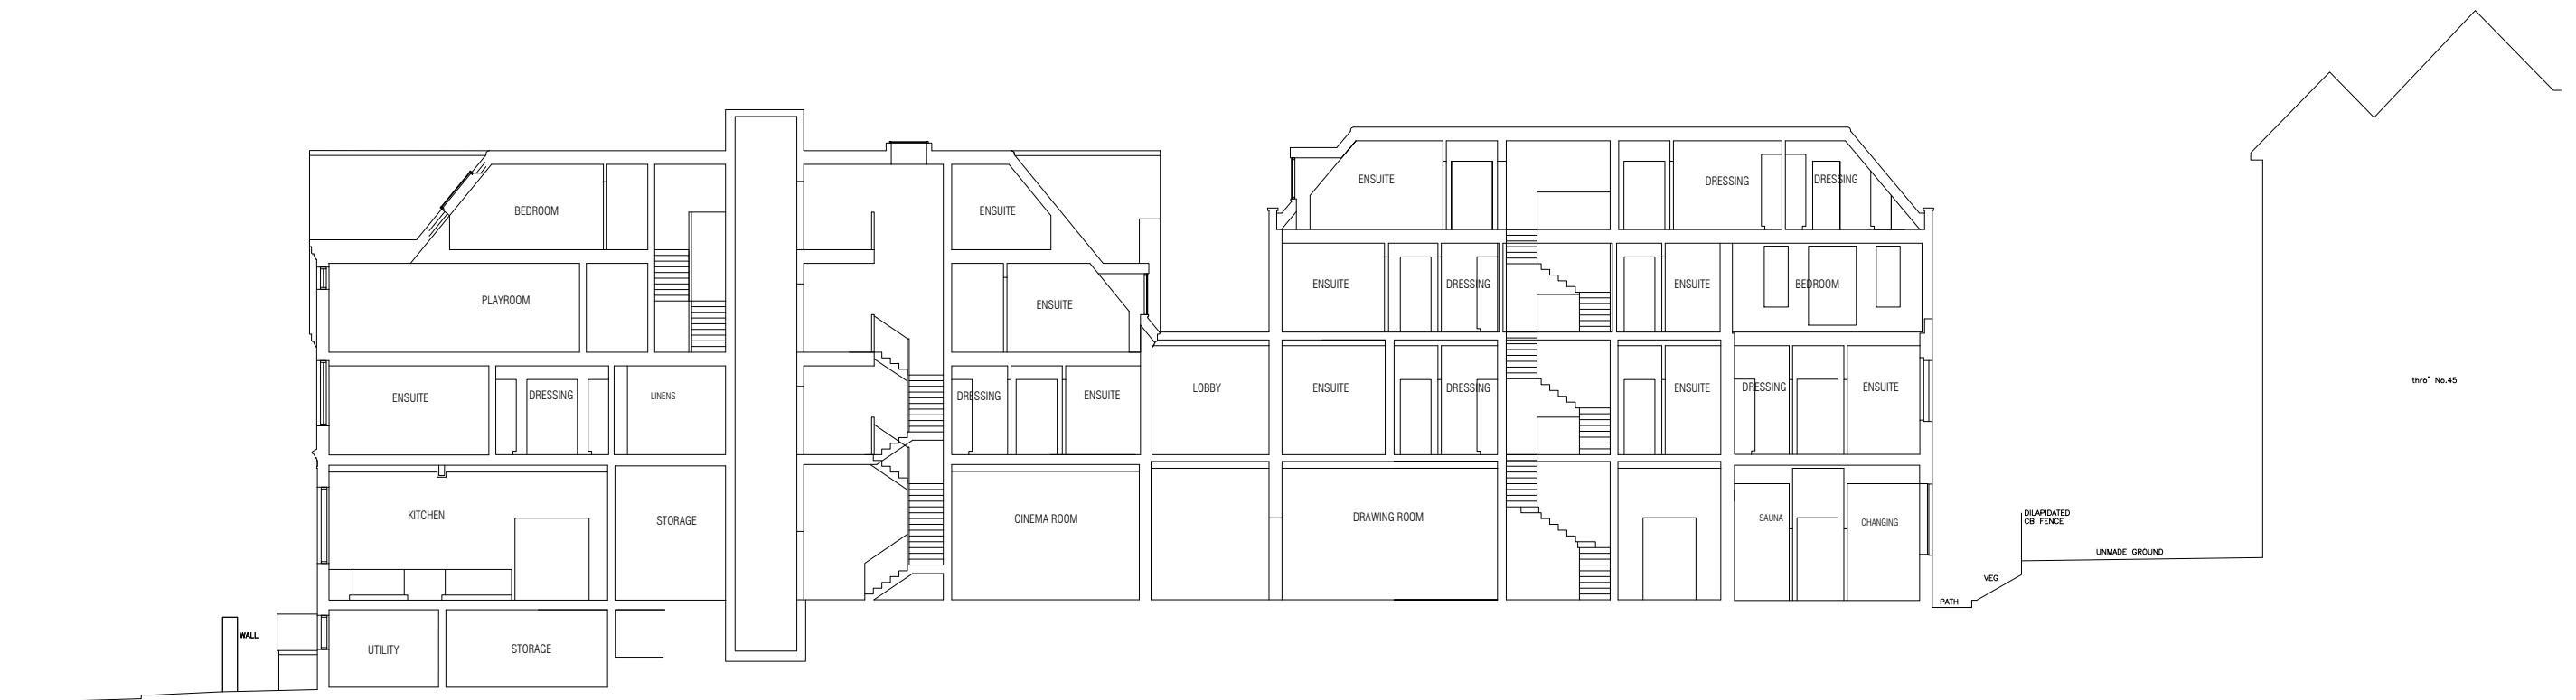

**2** PROPOSED SECTION Y-Y  
1 : 100

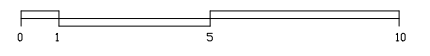

<p>NOTES</p> <p>USE FIGURED DIMENSIONS ONLY. DO NOT SCALE FROM THIS DRAWING.</p> <p>ALL DIMENSIONS MUST BE CHECKED ON SITE &amp; ANY INCONSISTENCIES MUST BE REPORTED BACK TO THE ARCHITECT.</p> <p>THIS DRAWING AND ANY DESIGNS INDICATED THEREON ARE THE COPYRIGHT OF THE ARCHITECT. ALL RIGHTS ARE RESERVED. NO PART OF THIS WORK MAY BE REPRODUCED WITHOUT PRIOR PERMISSION IN WRITING FROM THE ARCHITECT.</p>	<p><b>Bchitecture</b></p> <p>11A Beresford Road London N2 8AT t 07932 796 407 e Bchitecture@gmail.com</p>	<p>LOCATION</p> <p><b>39 Fitzjohns Avenue</b> <b>London NW3 5JY</b></p>	<p>DRAWING TITLE</p> <p><b>PROPOSED SECTIONS</b> <b>X-X &amp; Y-Y</b></p>	<p>DATE</p> <p><b>AUG 2017</b></p>	<p>SCALE</p> <p><b>1:100@A1</b> <b>1:200@A3</b></p>	<p>JOB NO</p> <p><b>1515</b></p>	<p>DWG NO/REV</p> <p><b>119/E</b></p>
--	---	---	---	------------------------------------	---	----------------------------------	---------------------------------------