


**Demolition Legend:**

- Existing
- Demolition/Strip Out Works

Remove existing windows and make good for install of new windows.

**01** Existing 5th Floor  
1:100@A1/1:200@A3

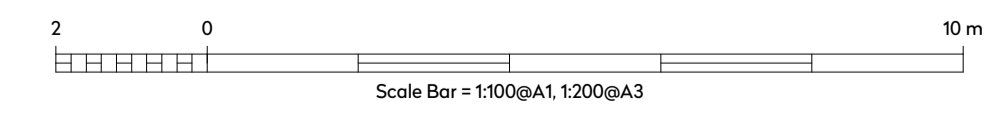

Rev.	Date	Details	By

Client: Warner Bros.

Project name: Project Phoenix

Drawing title: Existing 5th Floor

Status: Planning Application

Scale: 1:100@A1, 1:200@A3

Date: Aug 2017

Drawing number: 1539-P-106-Exist. 5th Floor

Drawn by: CF

Checked by: RL

Revision: -

This drawing is copyright. Do not scale off dimensions. All dimensions are to be checked on site by contractor. Contractor to report any dimensional discrepancies, errors or omissions prior to commencing in site.

18 Wenlock Road, London N1 7TA | spacelab.co.uk