




— Site Boundary

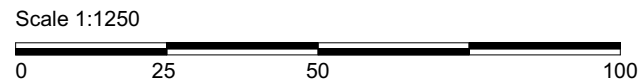

No	Date	Note	Appr
Rev.	Date	Details	By

Scale 1:1250@A1, 1:2500@A3	Drawn by CF
Date Aug 2017	Checked by RL
Drawing number 1539-P-001-Location Plan	Revision -

This drawing is copyright. Do not scale off dimensions.
All dimensions are to be checked on site by contractor.
Contractor to report any dimensional discrepancies, errors
or omissions prior to commencing in site.

18 Wenlock Road, London N1 7TA | spacelab.co.uk