


**Copyright** This drawing is the property of Maylands Consulting. Its copyright and design content is reserved by them and the drawing is issued on the condition that it is not copied, reproduced, retained or disclosed to any other unauthorised person, either wholly or in part without the consent in writing of Maylands Consulting. Do not scale this drawing.

Verify all dimensions on site before commencing any work or preparing any shop drawings. All dimensions are in mm unless otherwise stated. Report any alterations or omissions to the Architect. This drawing incorporates information from other professions. Maylands Consulting cannot accept responsibility for the integrity or accuracy of such information. Any clarification and/or additions that are required appertaining to such information should be sought from the relevant party or their appointed representative.

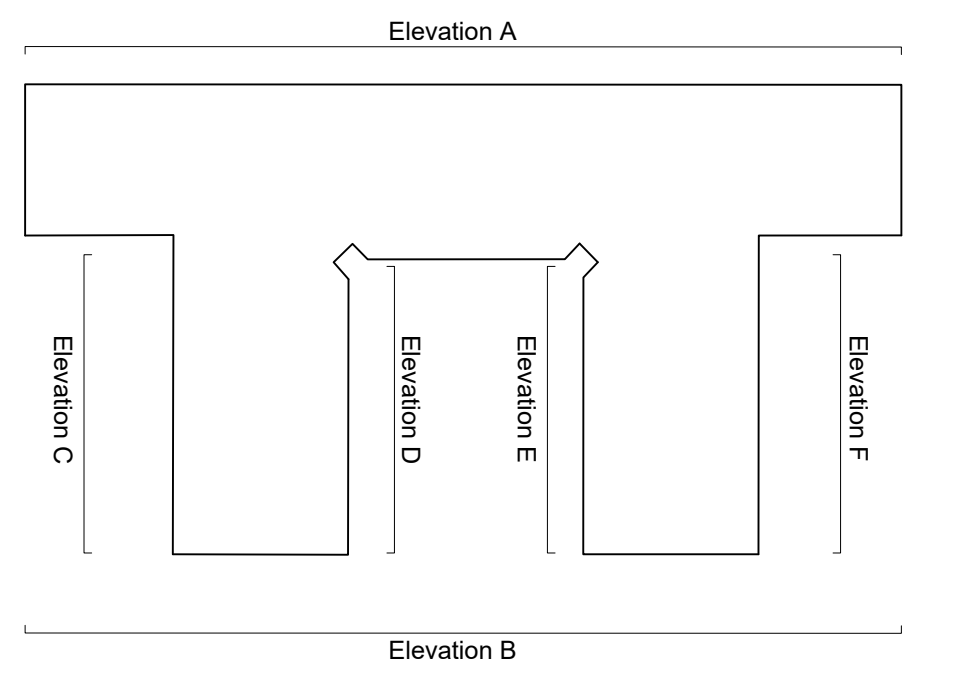

**Reference Plan**  
scale N.T.S

Rev	Details	Name	Date

**RICS** the mark of property professionalism worldwide

**Maylands Consulting**

SURVEYING  
ARCHITECTURAL DESIGN  
PROJECT MANAGEMENT


Milroy House  
Sayers Lane  
Tenterden  
Kent TN30 6BW  
Tel: 01580 761723  
Fax: 01580 761378  
email: mail@maylandsconsulting.co.uk  
www.maylandsconsulting.co.uk  
Regulated by RICS

Client  
**Freshwater Group of Companies**  
3rd Floor, Suffolk House  
George Street  
Croydon


Project  
**Endsleigh Court**  
Upper Woburn Place  
London  
WC1H 0HA

Drawing Name  
**Existing Side Elevation E & F**

<b>Planning</b>	
Scale 1:100	Date Aug 2017
Drawn By R.F	Checked By
Job Number <b>MC17046</b>	
Drawing No <b>004</b>	Revision

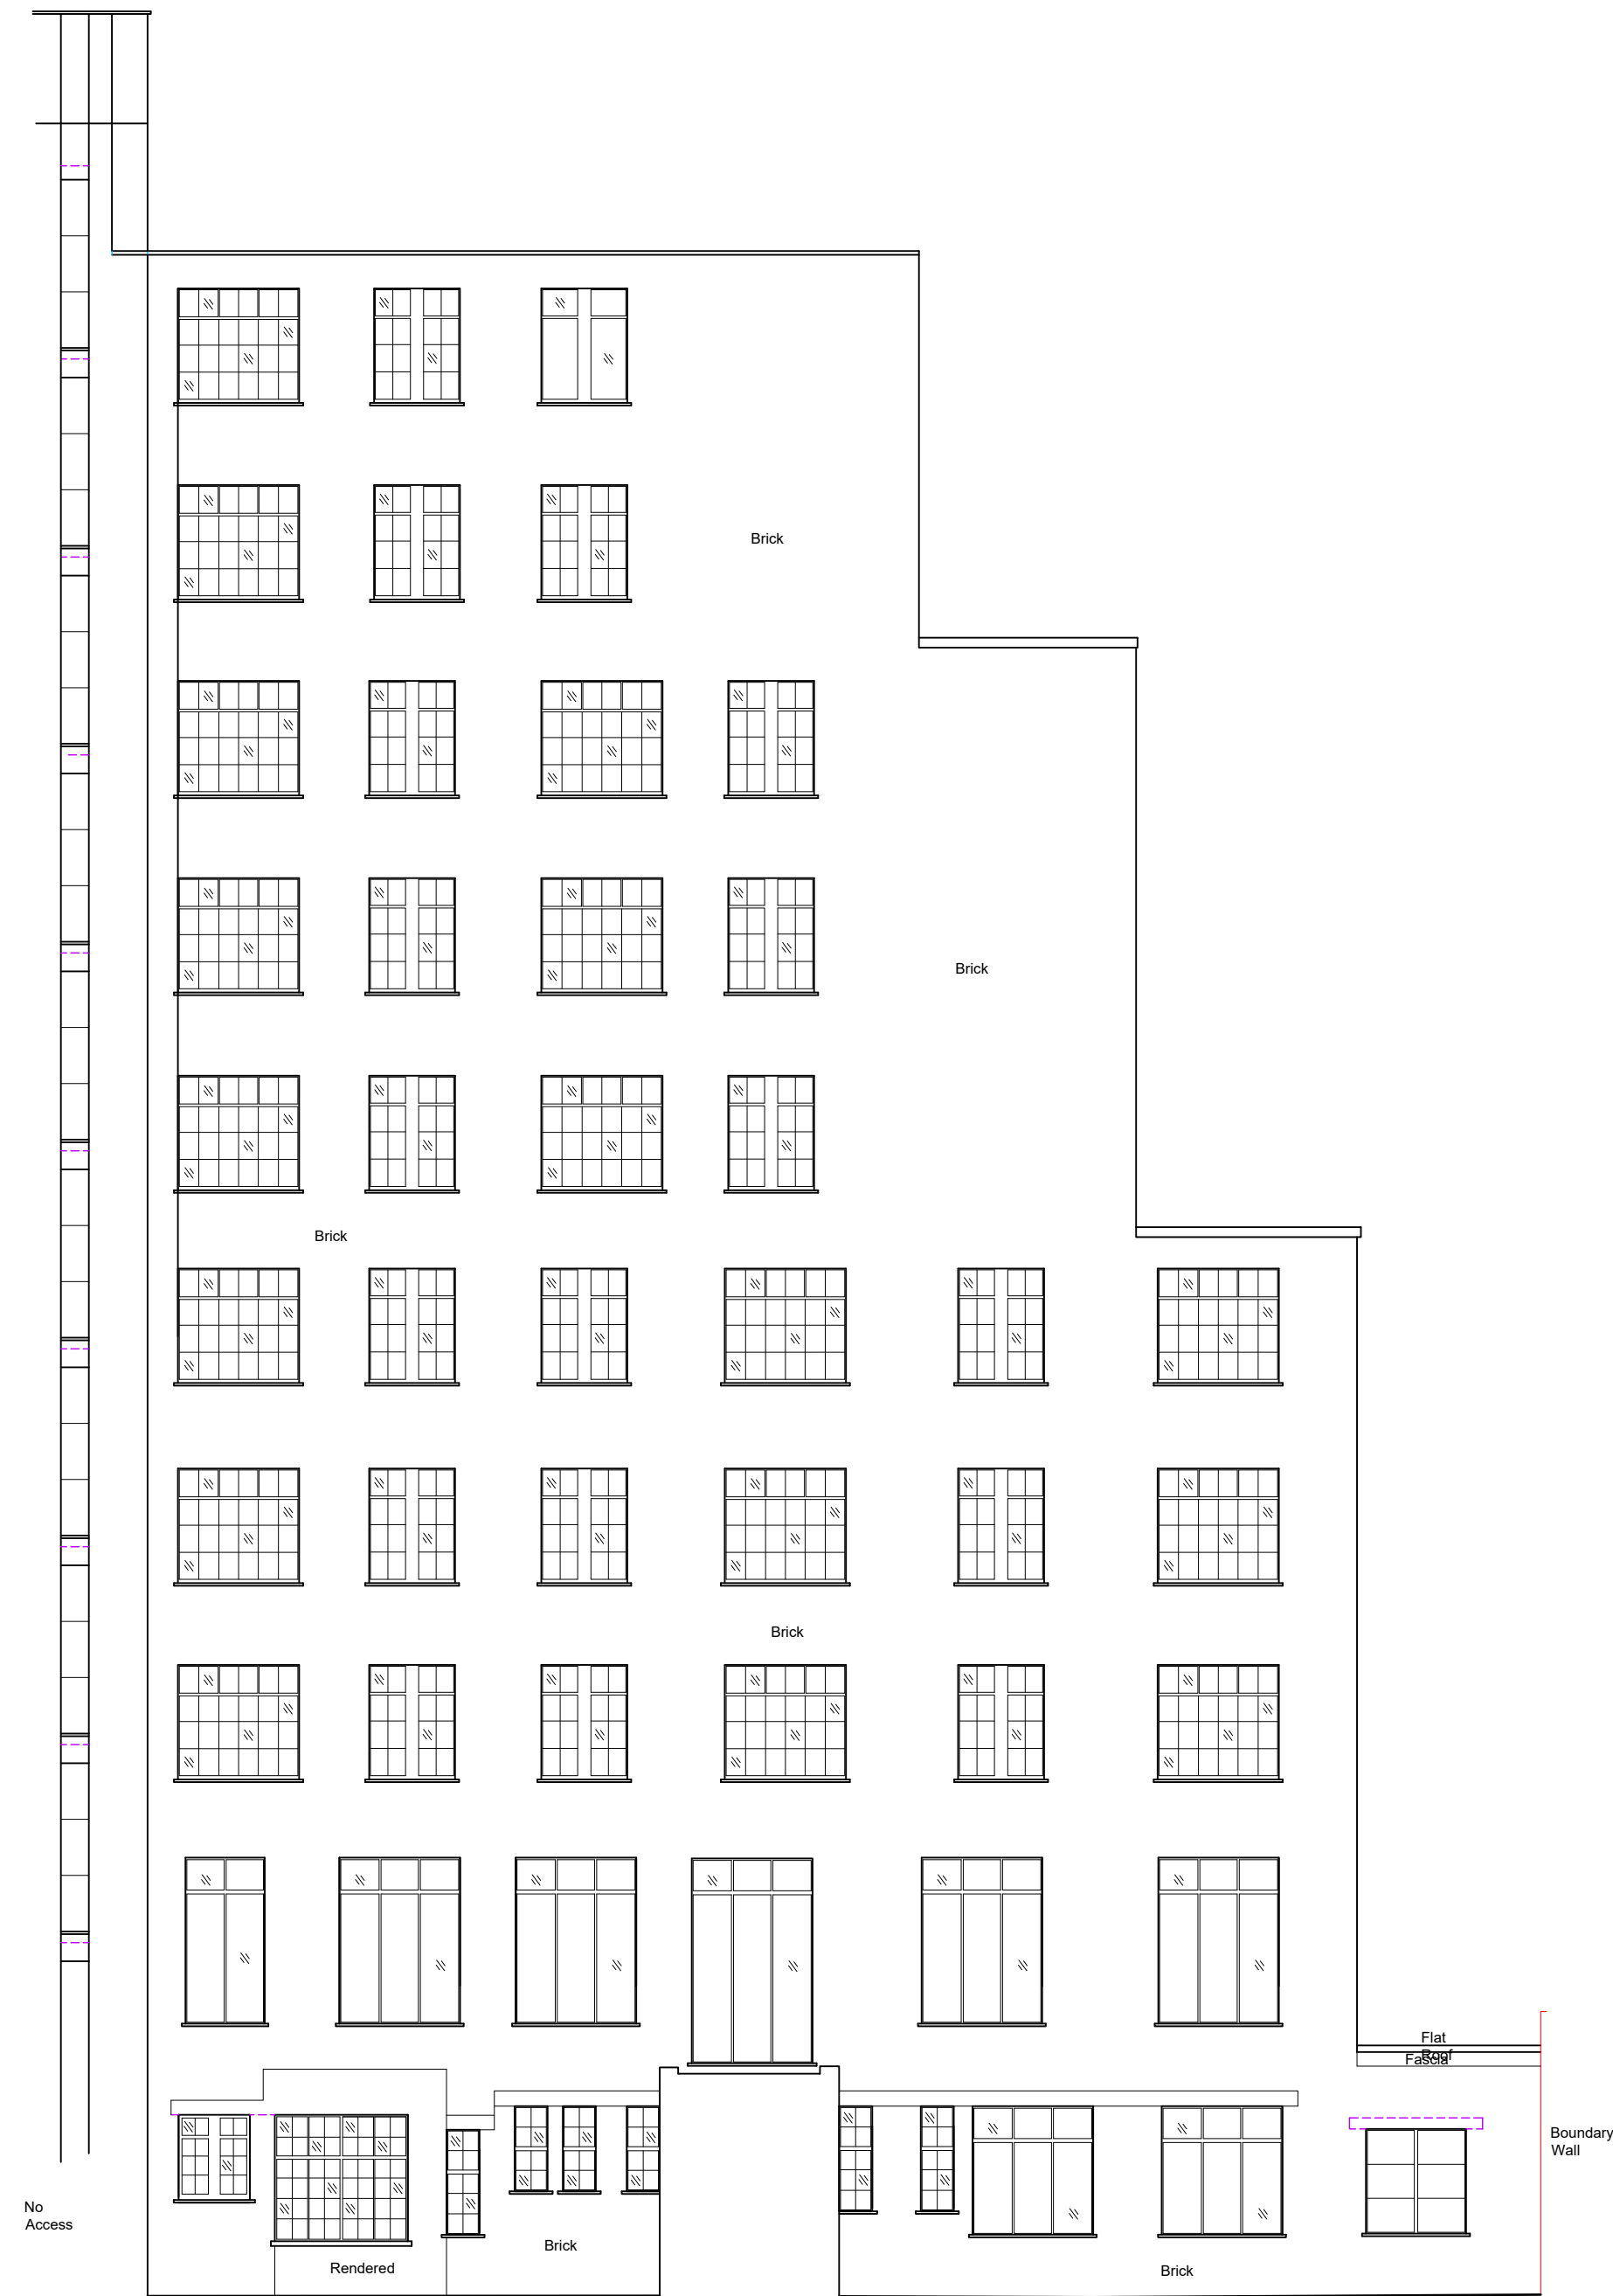

**Side Elevation E**  
scale 1:100

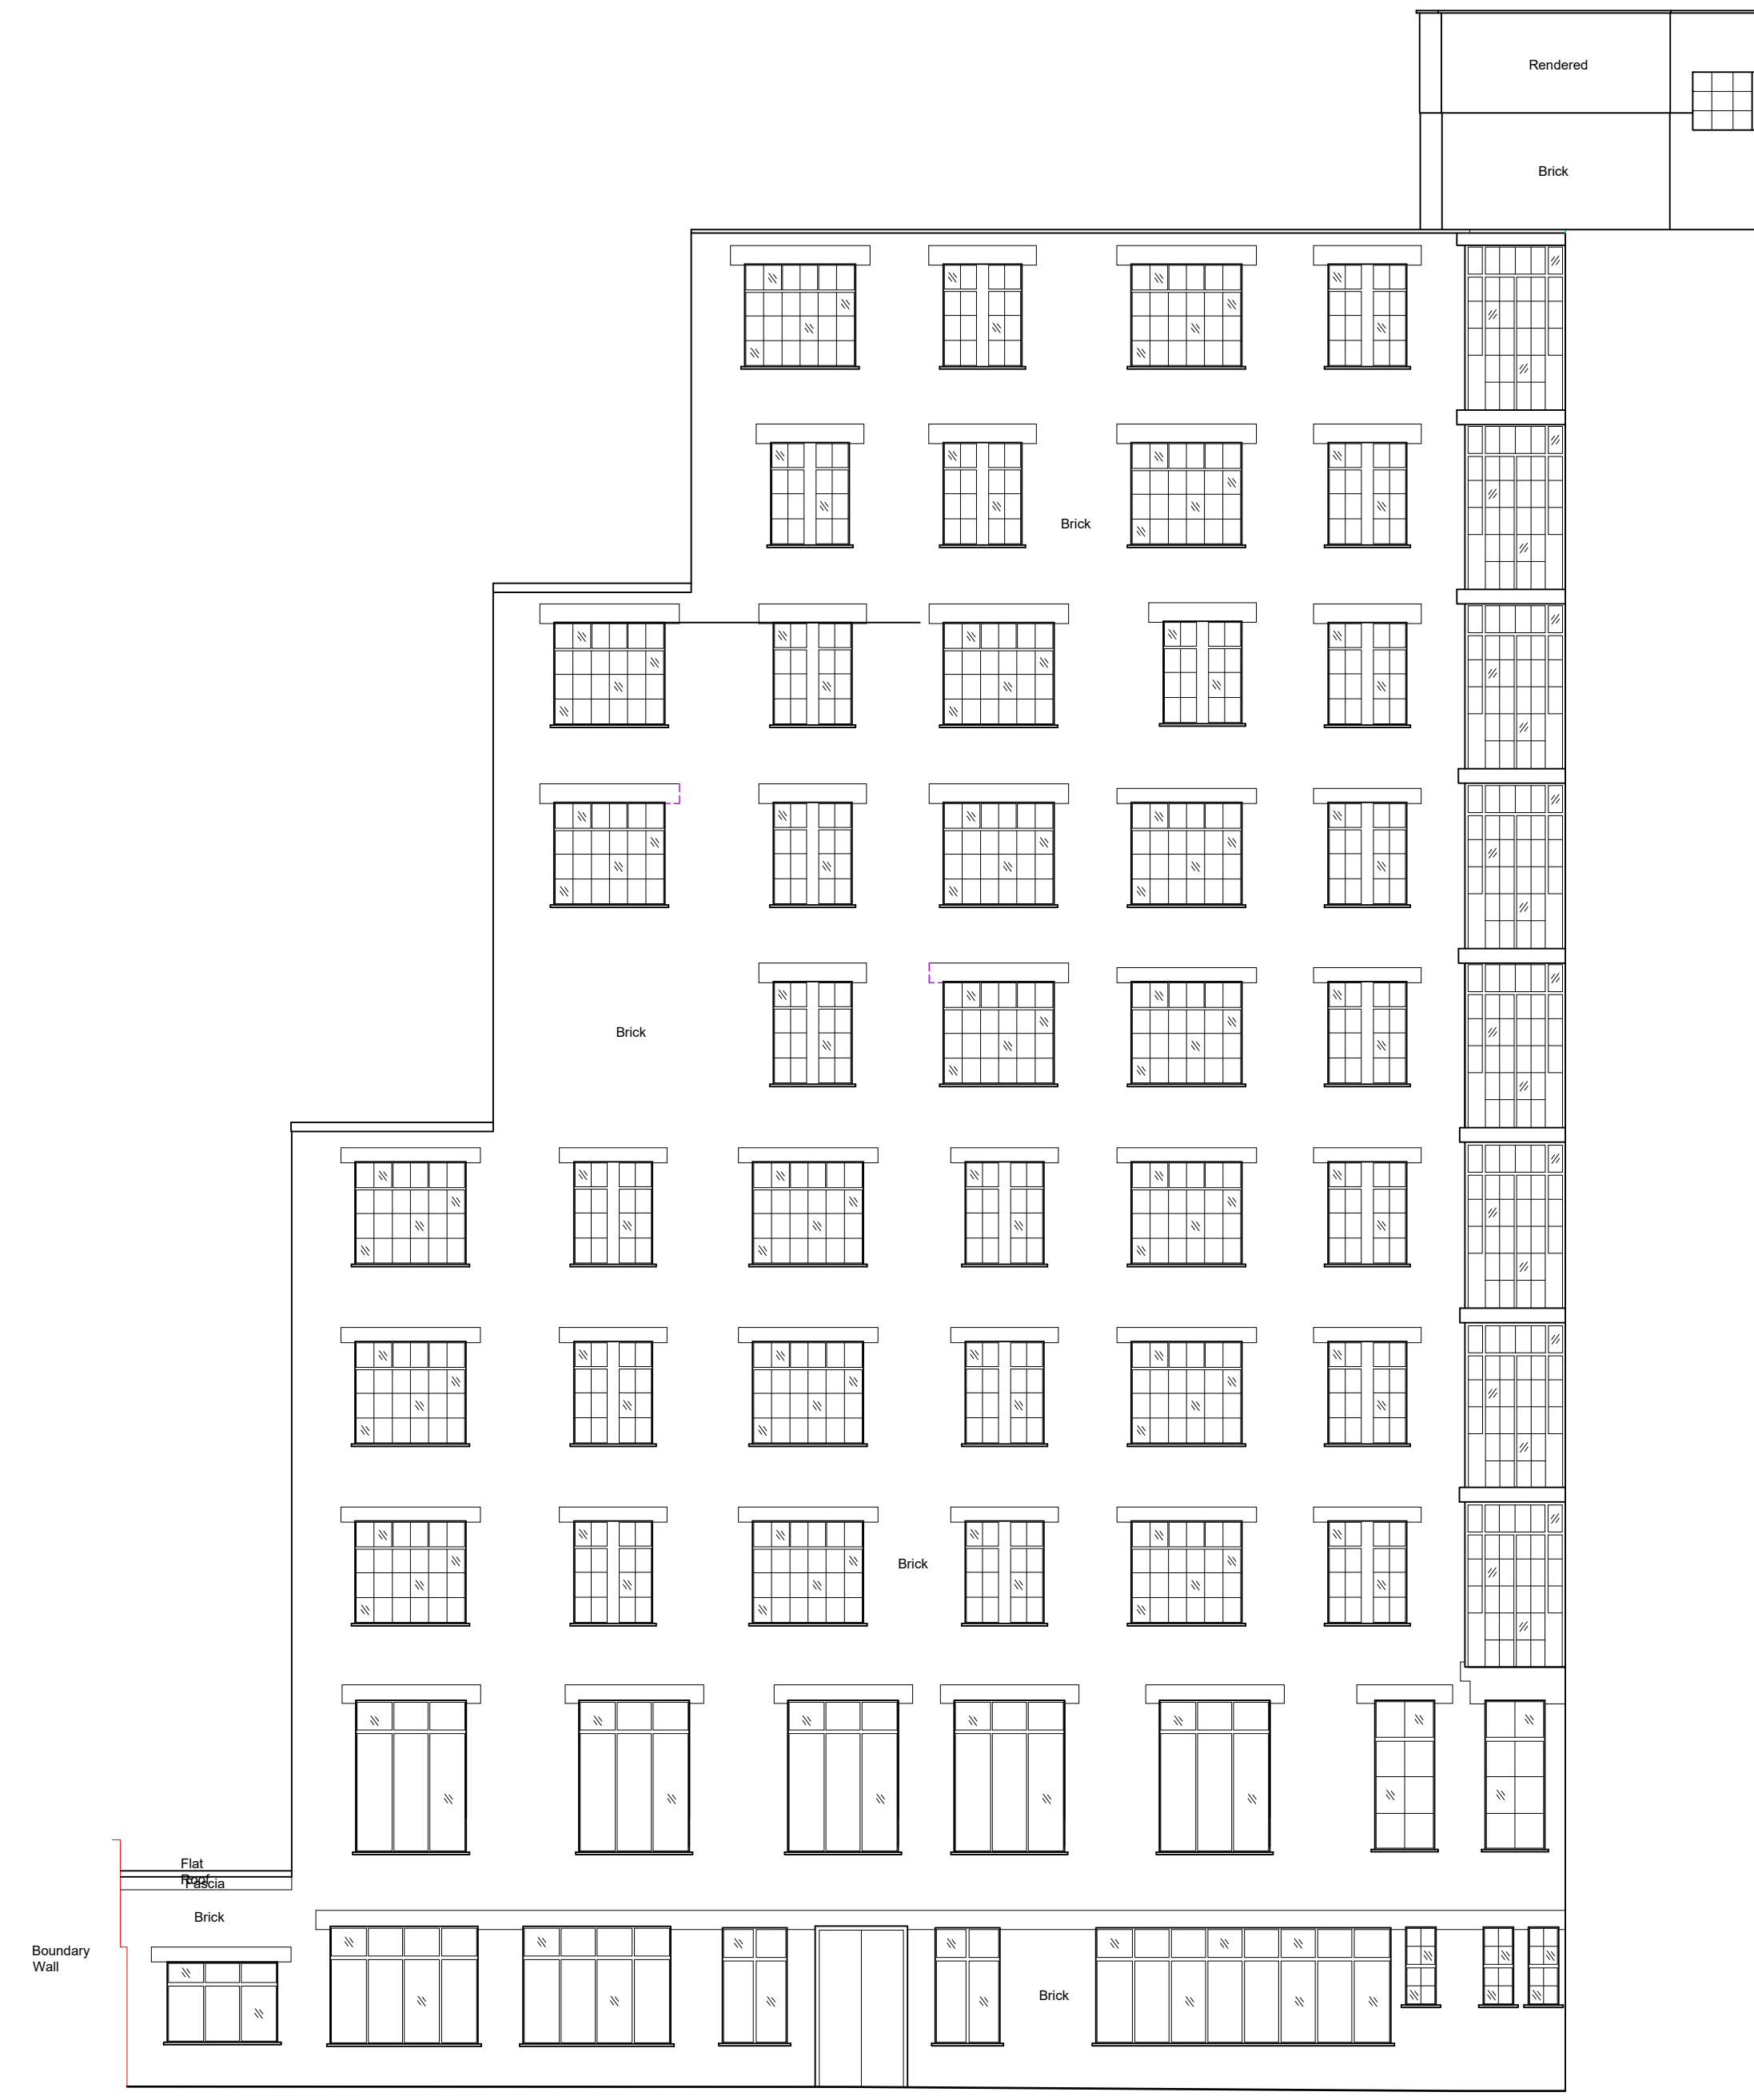

**Side Elevation F**  
scale 1:100

