
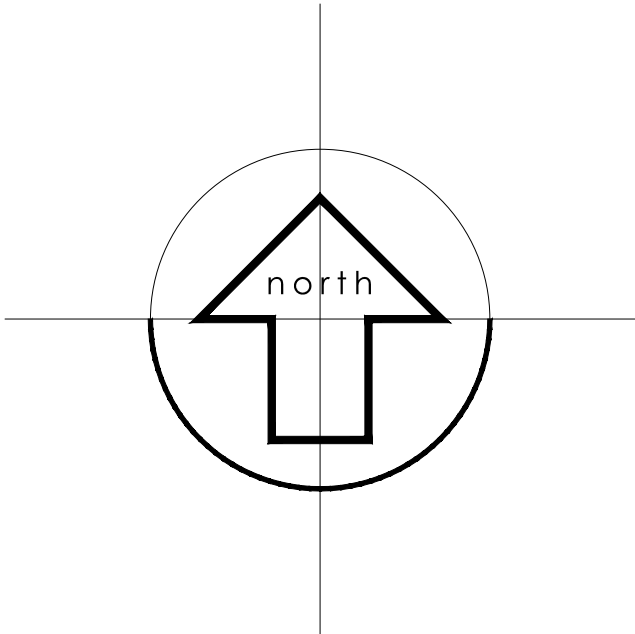


**Copyright** This drawing is the property of Maylands Consulting. Its copyright and design content is reserved by them and the drawing is issued on the condition that it is not copied, reproduced, retained or disclosed to any other unauthorised person, either wholly or in part without the consent in writing of Maylands Consulting. Do not scale this drawing.

Verify all dimensions on site before commencing any work or preparing any shop drawings. All dimensions are in mm unless otherwise stated. Report any alterations or omissions to the Architect. This drawing incorporates information from other professions. Maylands Consulting cannot accept responsibility for the integrity or accuracy of such information. Any clarification and/or additions that are required appertaining to such information should be sought from the relevant party or their appointed representative.

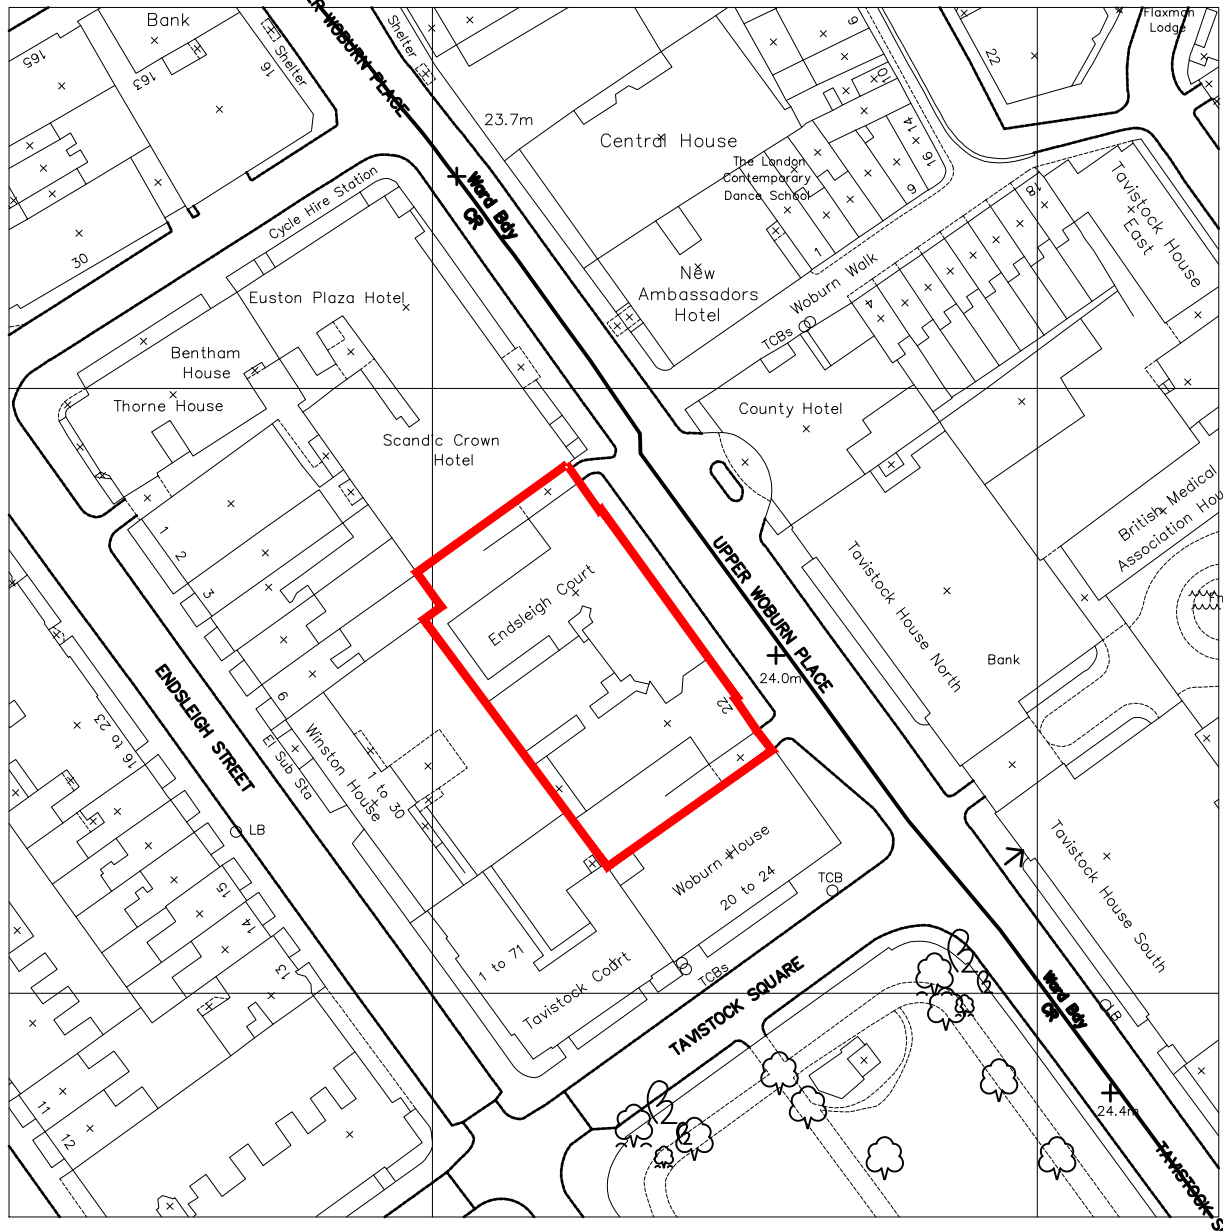

Location Plan  
scale 1:1250 @ A1

|     |         |      |      |
|-----|---------|------|------|
|     |         |      |      |
| Rev | Details | Name | Date |



the mark of  
property  
professionalism  
worldwide



SURVEYING  
ARCHITECTURAL DESIGN  
PROJECT MANAGEMENT




Milroy House  
Sayers Lane  
Tenterden  
Kent TN30 6BW  
Tel: 01580 761723  
Fax: 01580 761376  
email: mail@maylandsconsulting.co.uk  
www.maylandsconsulting.co.uk  
Regulated by RICS

Client  
Freshwater Group of Companies  
3rd Floor, Suffolk House  
George Street  
Croydon



Project  
Endsleigh Court  
Upper Woburn Place  
London  
WC1H 0HA

Drawing Name  
Location Plan &  
Existing & Proposed Block Plans

|            |              |            |          |
|------------|--------------|------------|----------|
| Status     |              | Planning   |          |
| Scale      | 1:1250 1:500 | Date       | Aug 2017 |
| Drawn By   | R.F          | Checked By |          |
| Job Number |              | MC17046    |          |
| Drawing No |              | Revision   |          |
| 010        |              |            |          |

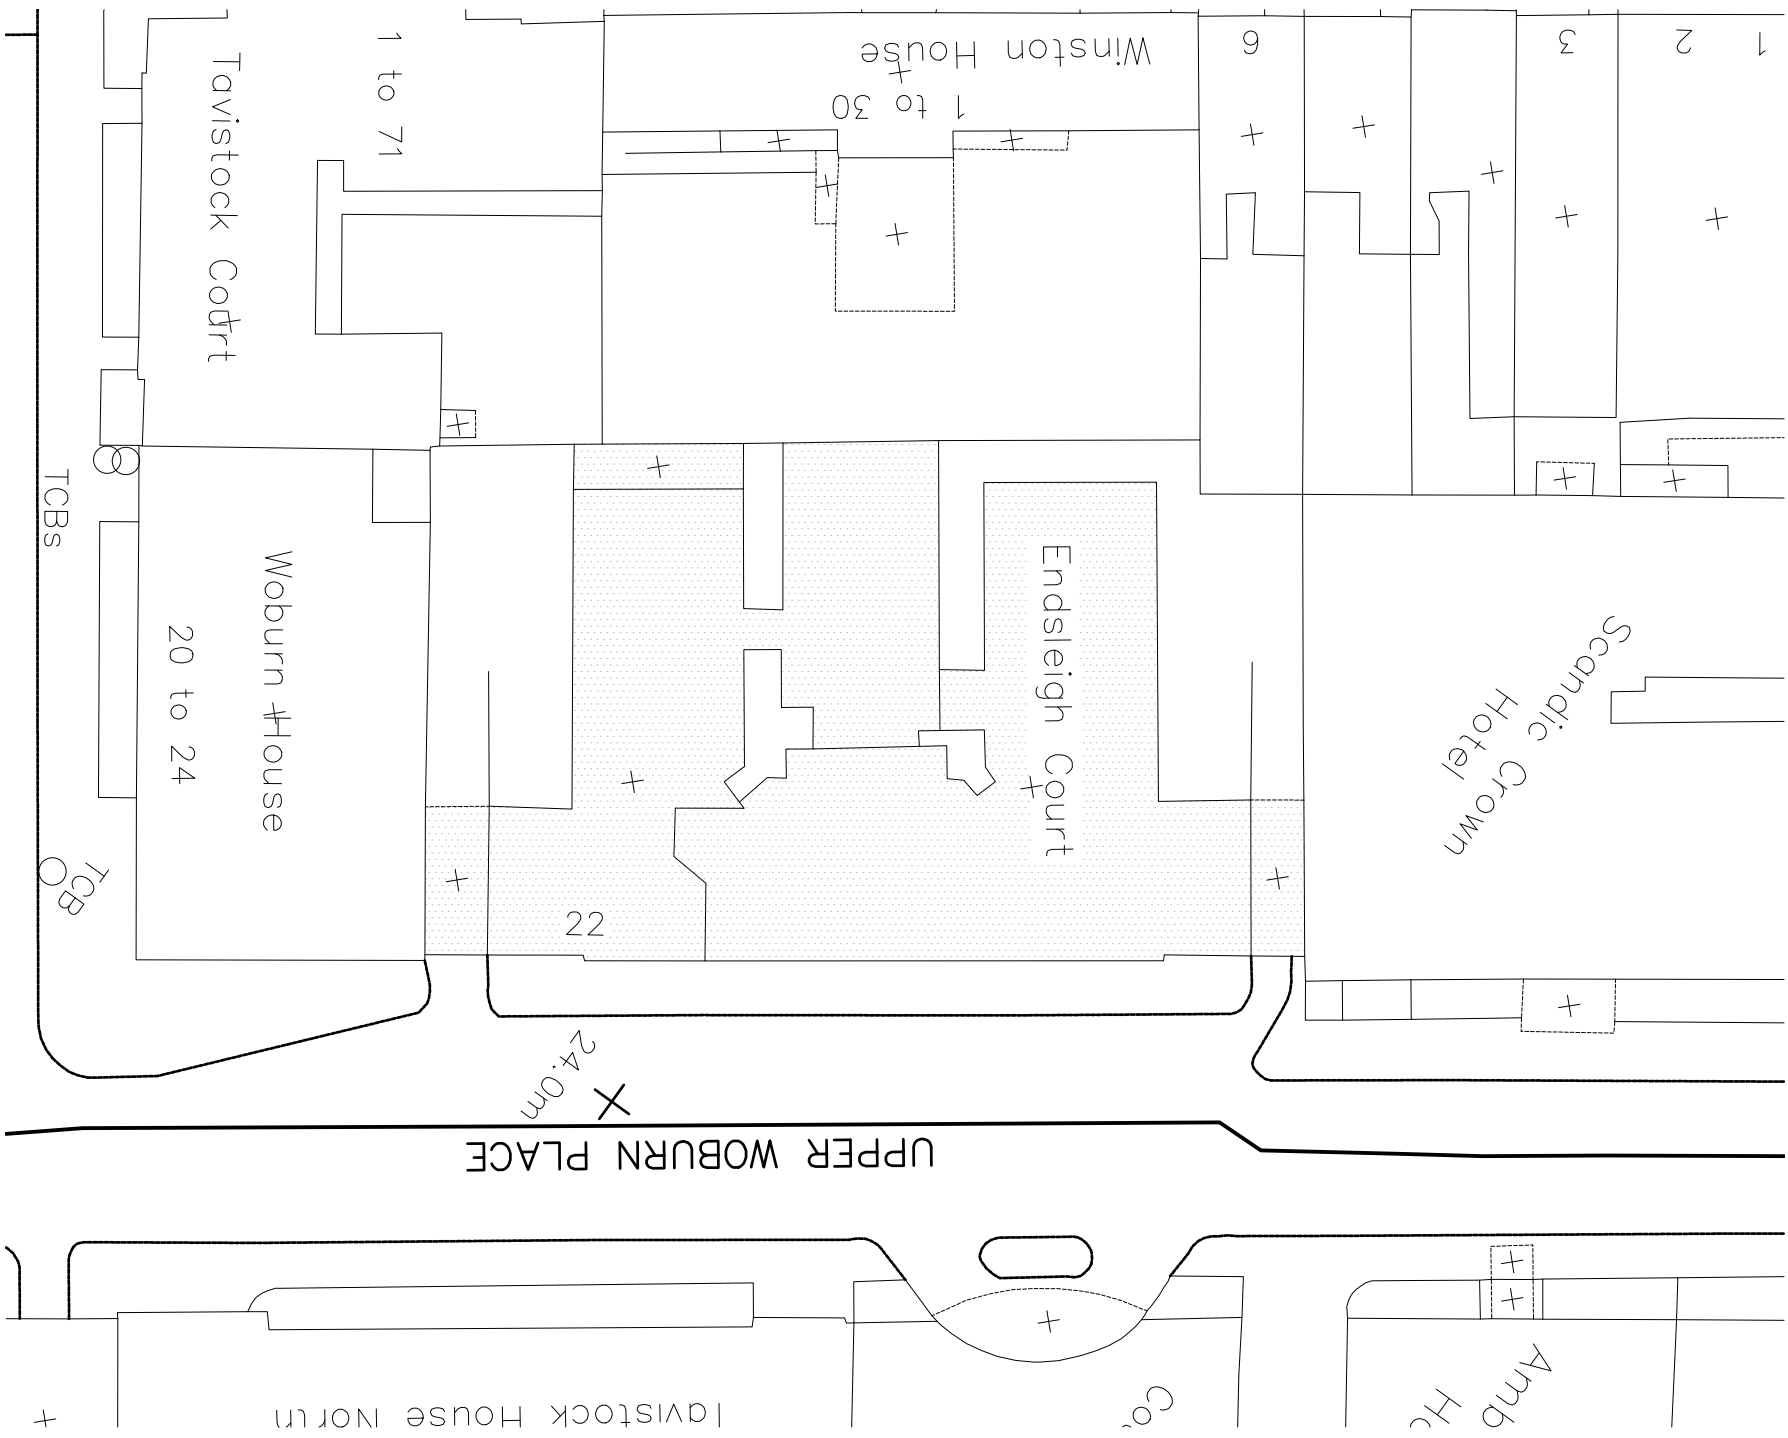

Existing Block Plan  
scale 1:500 @ A1

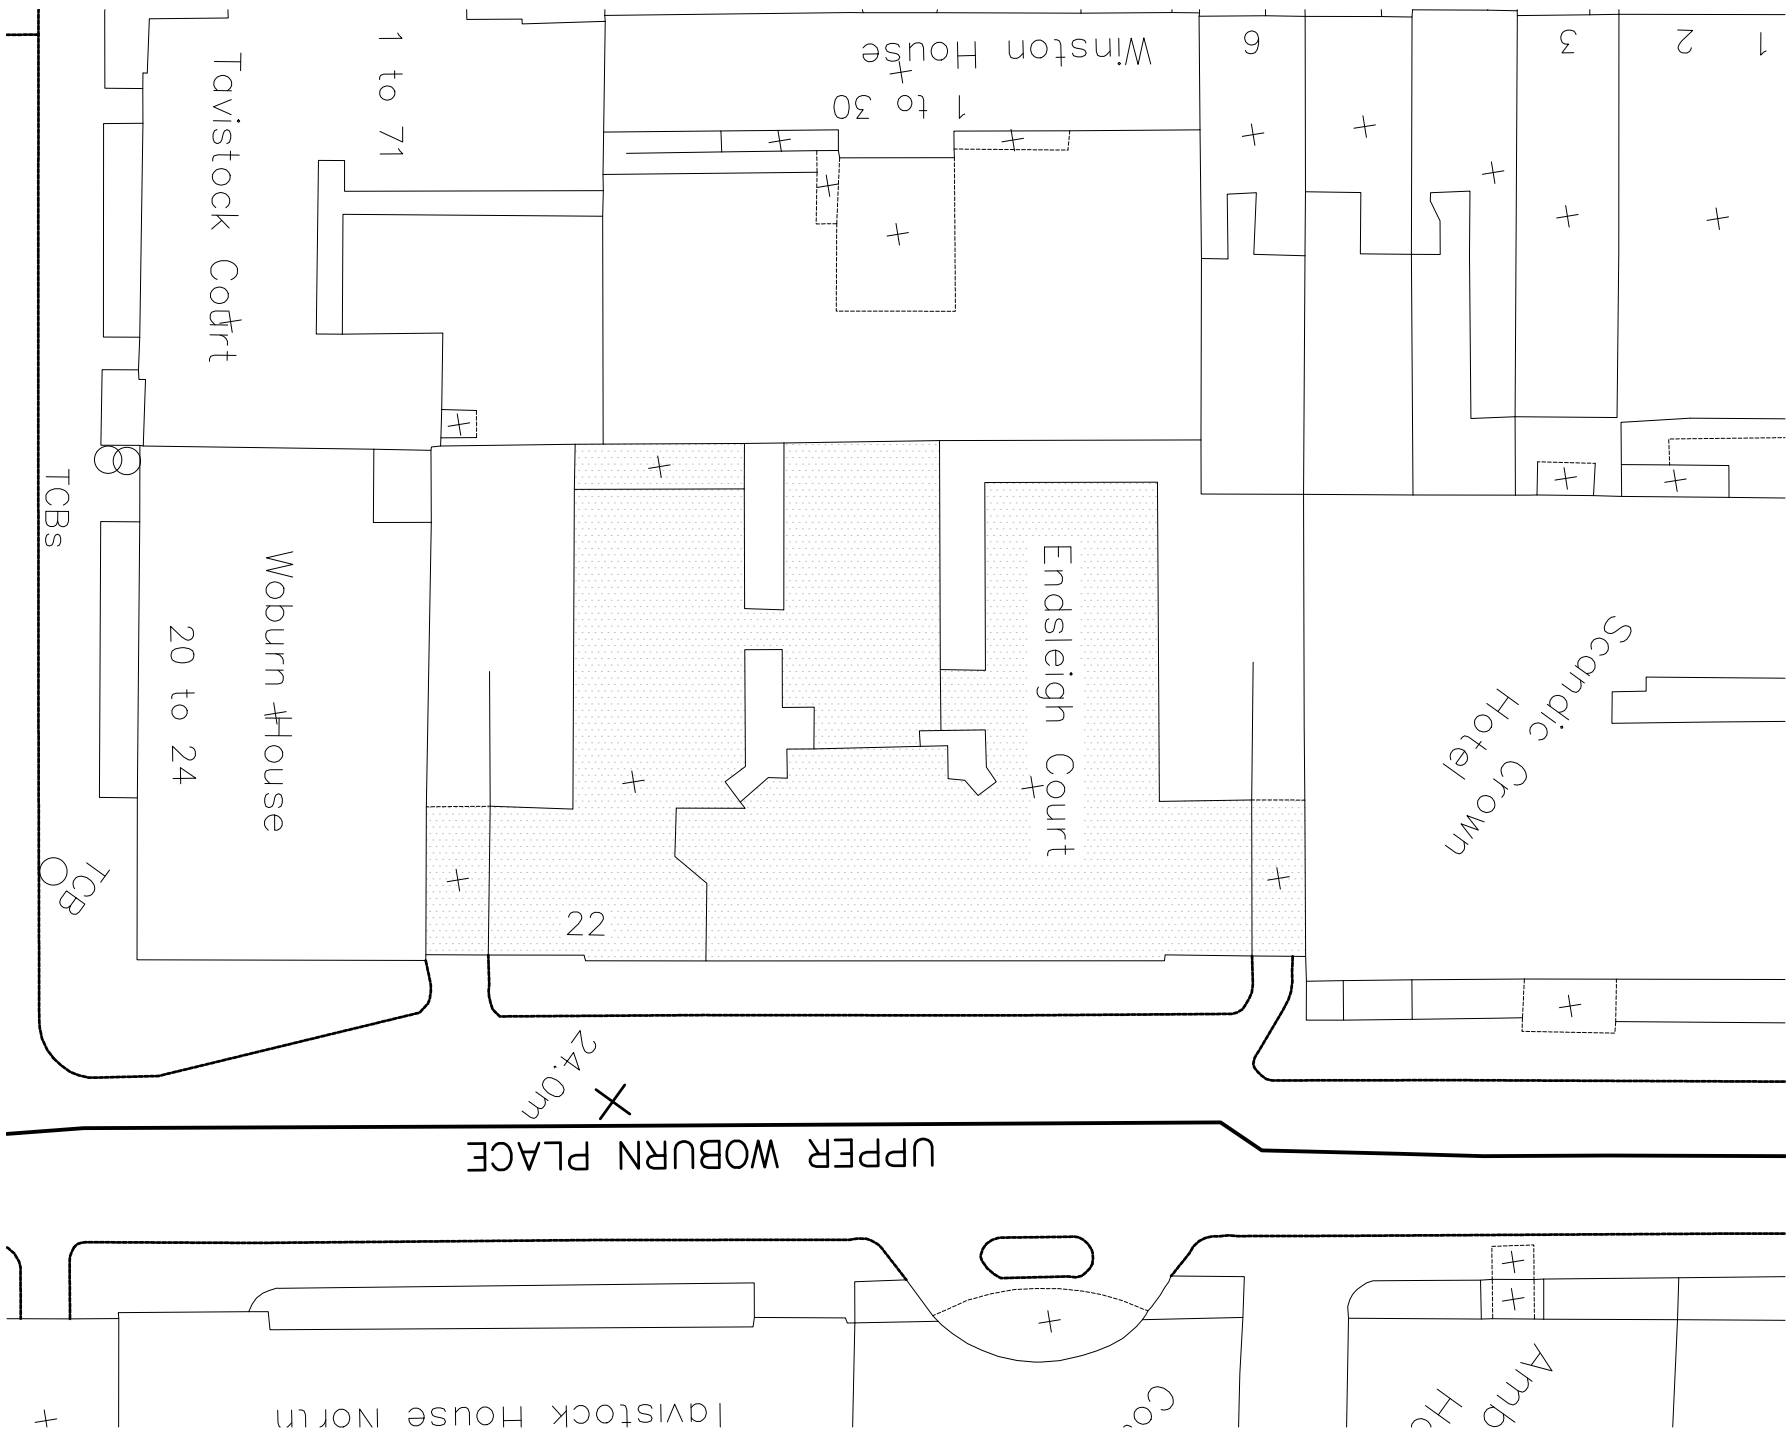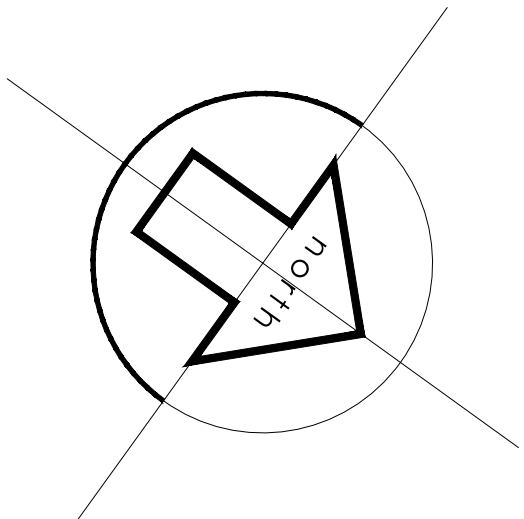

Proposed Block Plan  
scale 1:500 @ A1