



VIEW & SECTION S1
AS PROPOSED

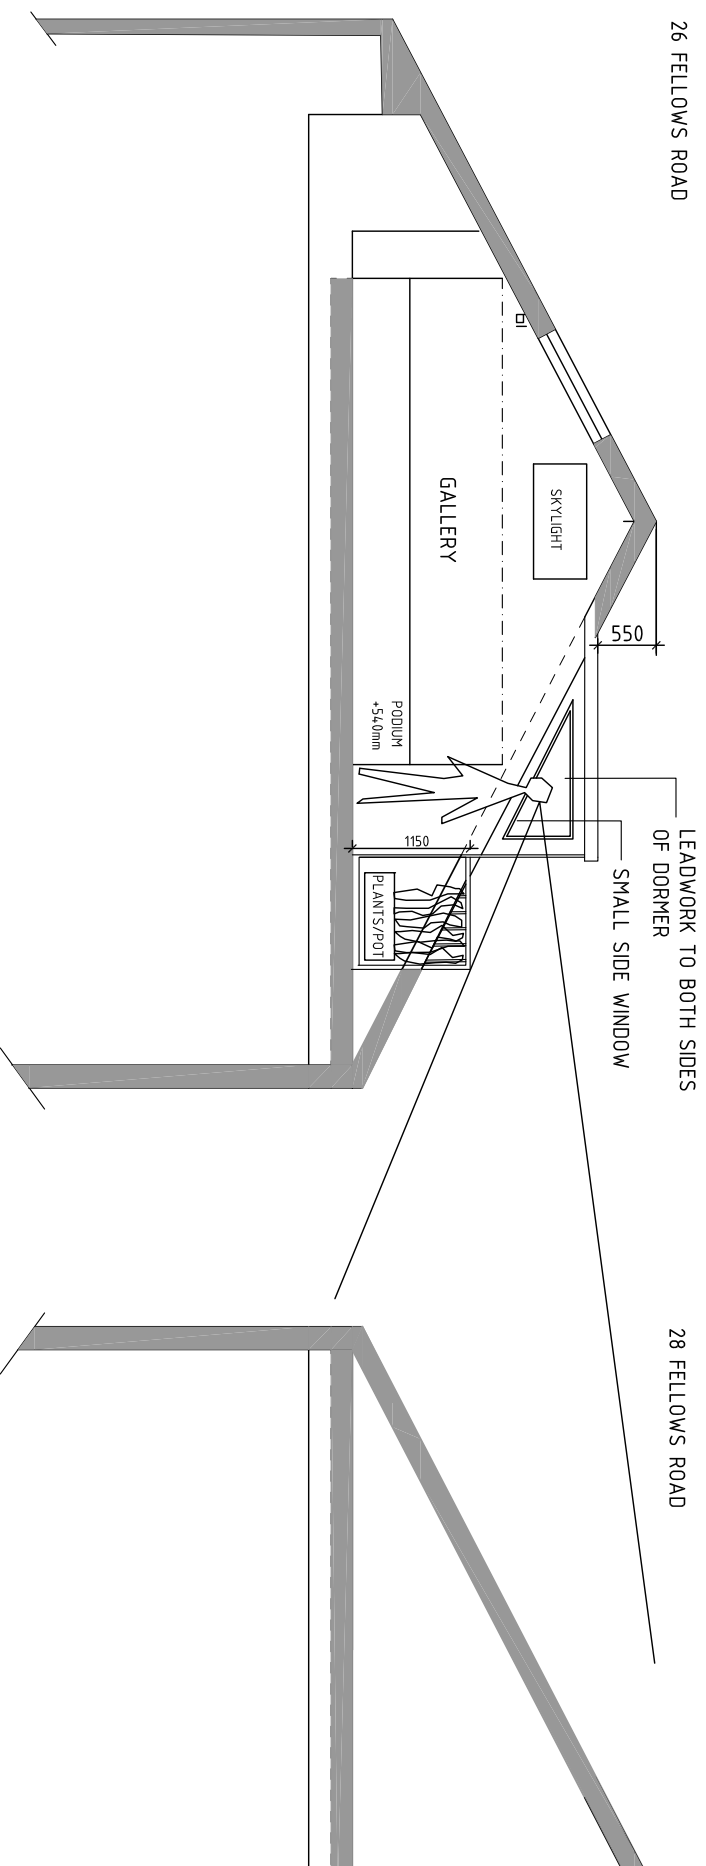

26 FELLOWS ROAD

28 FELLOWS ROAD

SECTION S1
AS EXISTING

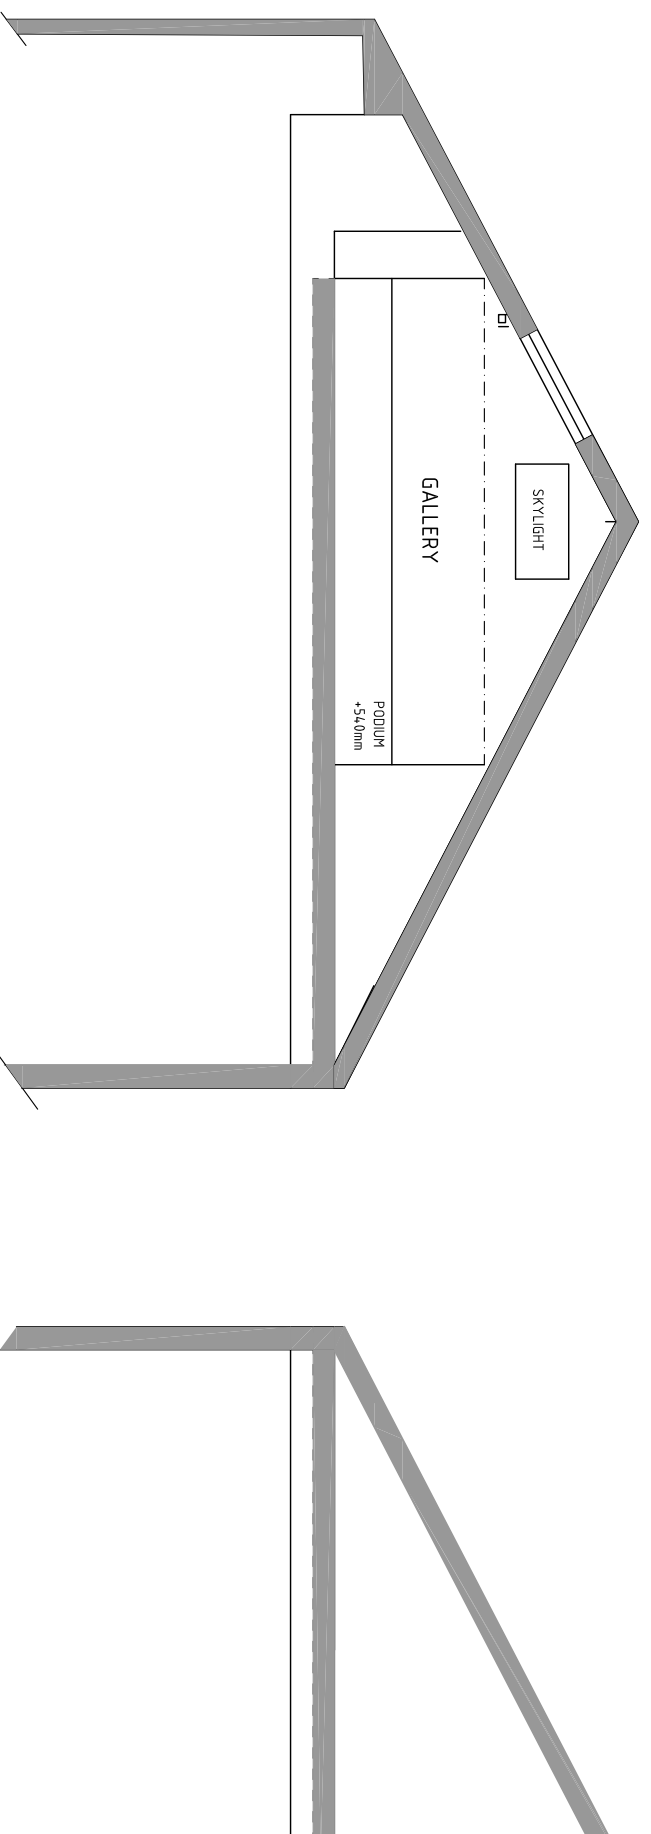

Situation

Total Area 000,000 m²

General Informations:

- For Finish Code refer to sep. material Index.
- For Index overview, use Issue Sheet.
- Contractor to verify and to be responsible for all requirements and restrictions due to local rules and to report of any discrepancy in the drawings to S&H.
- Contractor to check all dimensions on site and to report any discrepancy to S&H.
- Contractor to notify of any problem in time to specify alternatives.

26 FELLOWS ROAD
FLAT 2, NW3 3LH

Project Type New

Object No. GB_LON_4152

Plan Type Groundplan

S1 – FOURTH FLOOR
EXISTING & PROPOSED

Plan No. A-203-C

Level / Floor

Index A

Plan Set 1

File Name A-203.dwg

Format Scale 1:50

Format Paper A2

First Drawn / By 17.02.10 / CH

Last Revision / By /