


EXISTING RIGHT SIDE ELEVATION

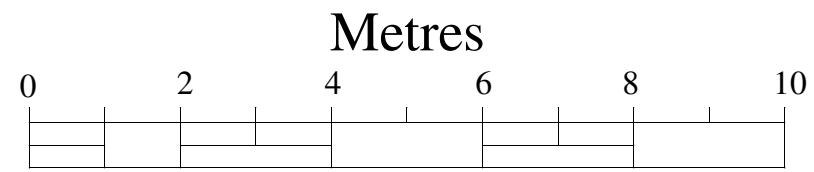

Scale: 1:100

*NOTES*

*T Adebayo C. Eng*  
 (Architecture, Design and Structure)  
 KEMP HOUSE  
 152-160 City Road  
 London EC1V 2NX  
 Tel: 07961-161810  
 E-mail: sales@planandbuild.net  
 www.planandbuild.net

*Project Title*

LOFT CONVERSION &  
 ADDITION OF A  
 REAR DORMER

*Project Address*

82 CONSTANTINE ROAD,  
 NW3 2LX

*Drawing Title*

EXISTING  
 RIGHT SIDE ELEVATION

*Date* 11 AUGUST 2017

*Drg No.* PB-17/82CONST/05F

*Scale* 1:100

*Print Size* A3