



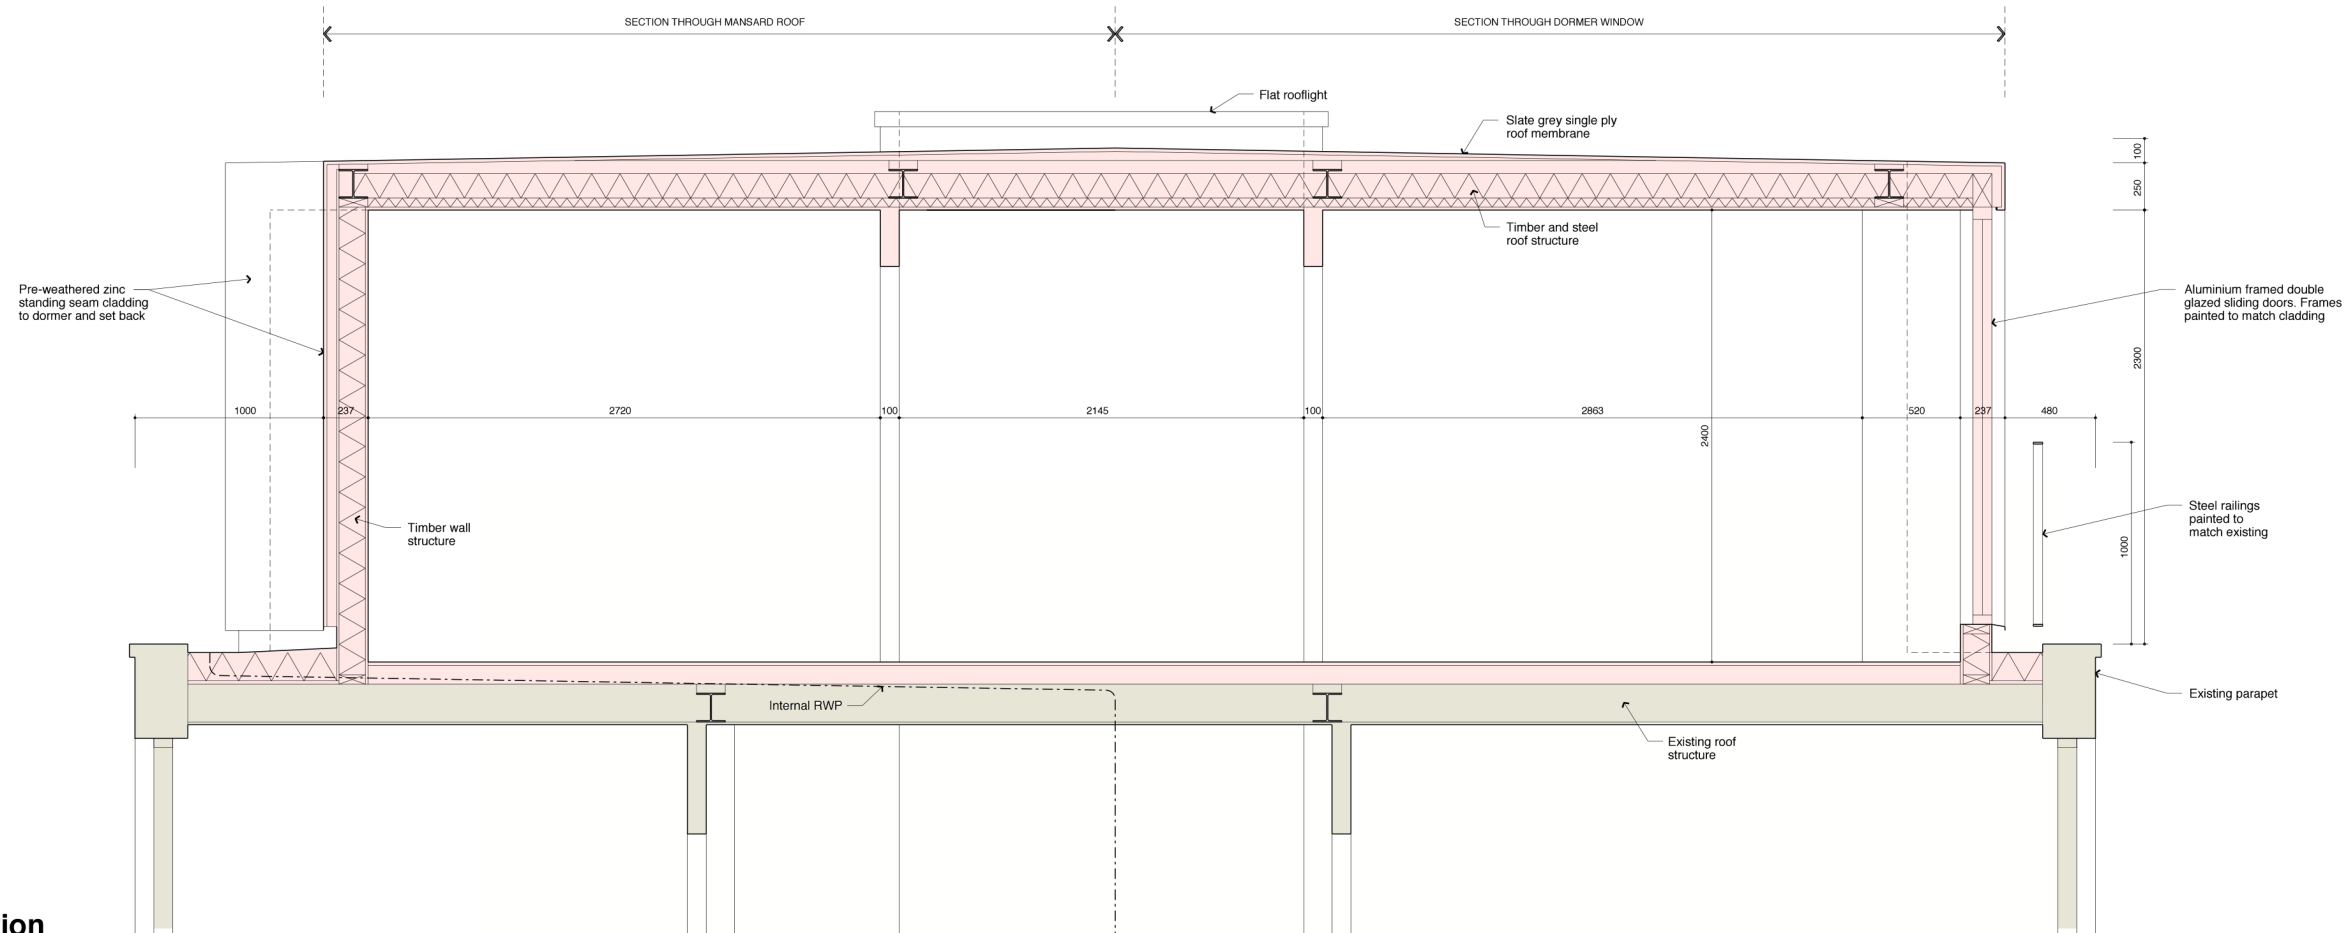

Long Section

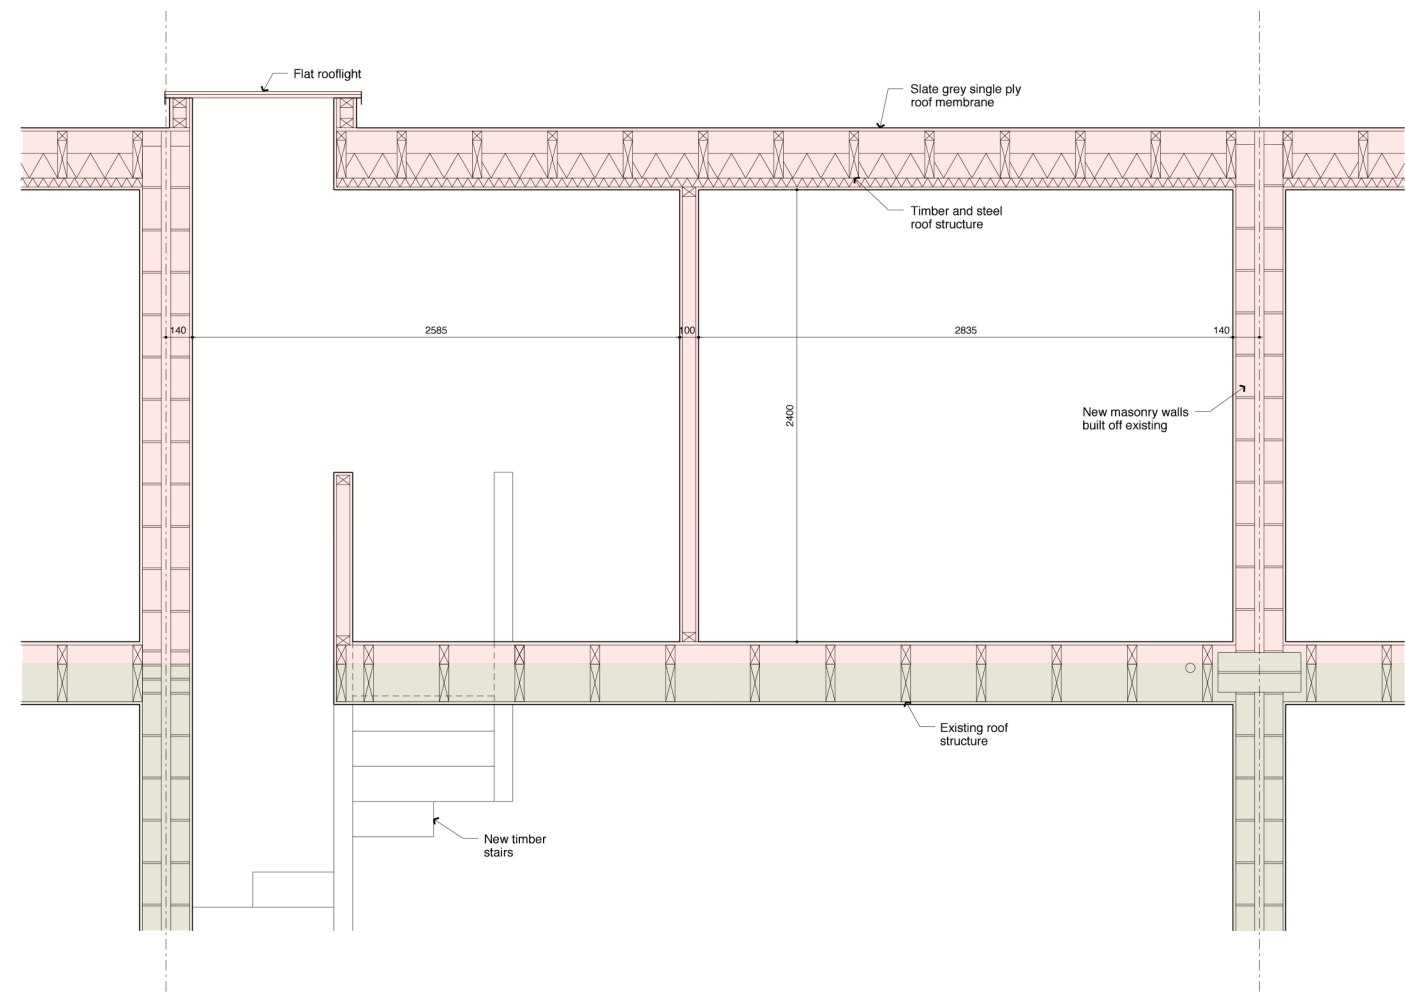

Cross Section

Revision	Date	By	Checked
----------	------	----	---------

For
Planning

Detailed Sections
24-32 Elliott Square, NW3

1694_P06

Scale: 1:20 at A1
1:40 at A3
Date: 7/06/17
Drawn: .

davies architecture ltd
28 Elliott Square
London NW3 3SU
T +44 20 7267 9815
E studio@burdhaward.com

BURD HAWARD ARCHITECTS LTD
United House, North Road
London N7 9DP
T +44 20 7267 9815
E studio@burdhaward.com

BHA