


PROPOSED SKIRTING BOARD
SECTIONAL PROFILE -
Scale 1 : 1

To be read in conjunction with approved drawing 'Proposed Lower Ground Plan 074.301'

Pine skirting in traditional timber moulding

All other existing skirting boards on this level to be retained and re-used. Should any skirting boards be in such bad condition they cannot be retained or repaired then they are to be replaced with profiles to match existing as per this drawing

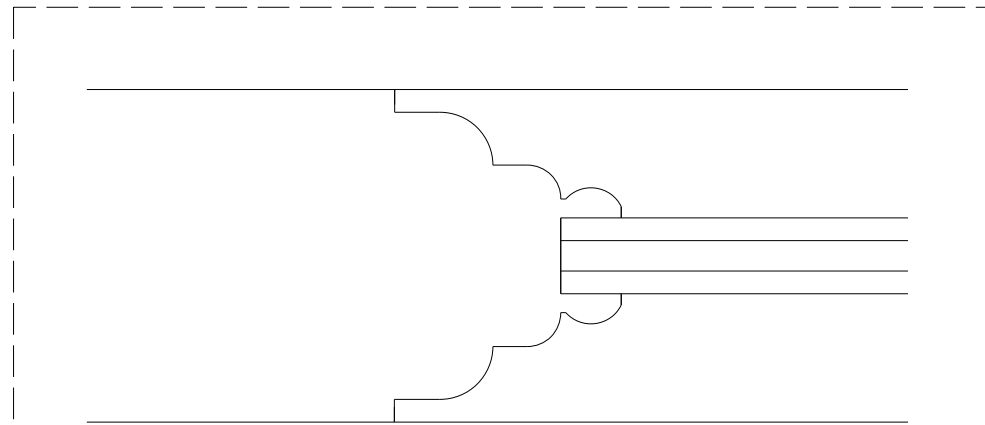


PROPOSED DOOR SECTIONAL PLAN OF DOOR
MOULDING PROFILE - Scale 1 : 1

To be read in conjunction with approved drawing 'Proposed Lower Ground Plan 074.301'



PROPOSED DOOR ELEVATION - Scale 1 : 10

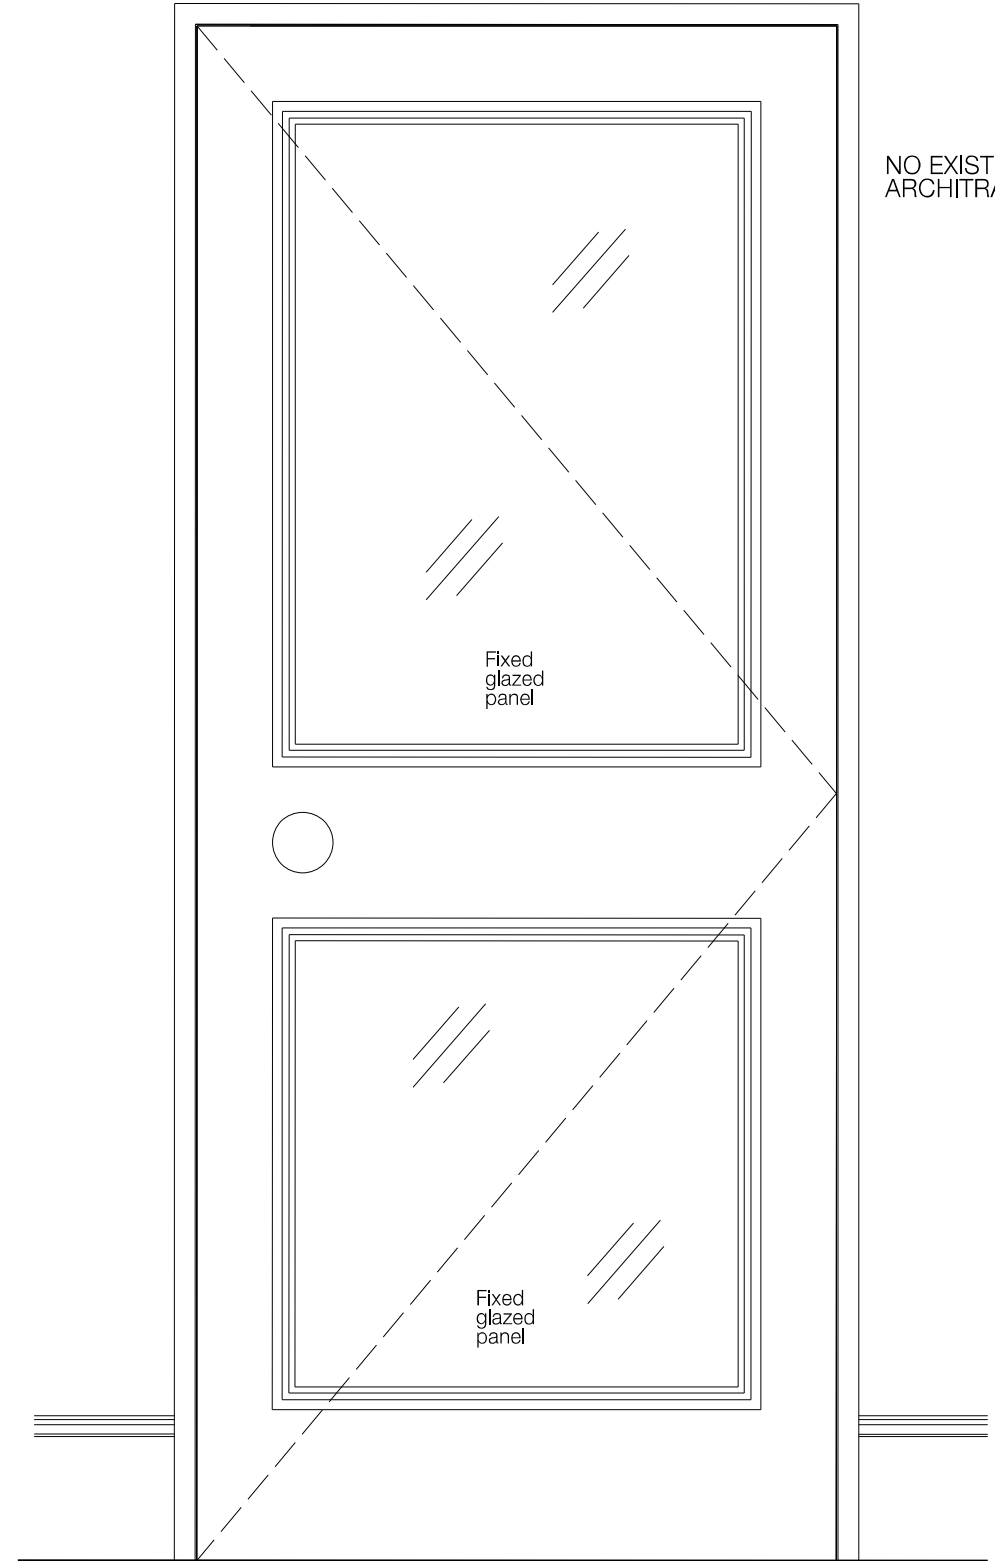

NO EXISTING
ARCHITRAVE

PROPOSED DOOR ELEVATION - Scale 1 : 10

To be read in conjunction with approved drawing 'Proposed Lower Ground Plan 074.301'

New Door D.05

New door to match existing internal door proportions and mouldings on Lower Ground Floor as per drawing '74.951 A'

Rev	Date	Drawn	Description	Check
A	12.07.17	KW	ISSUED FOR CONDITION DISCHARGE	KW
-	22.05.17	KW	ISSUED FOR CONDITION DISCHARGE	KW
-	07.04.17	KW	ISSUED FOR TENDER	KW

Project	10 PROVOST ROAD
Title	DOOR DETAIL - ARCHITRAVES & SKIRTING LOWER GROUND FLOOR DOOR - D05

Job No	74	Drg No	72.952	Rev	A
Scale	1:5 @ A1	Date	12.07.2017	Sheet	A1
Client		Drawn	KW	Check	GW