


PROPOSED ARCHITRAVE  
SECTIONAL PROFILE - Scale 1 : 1

To be read in conjunction with approved drawing 'Proposed Ground Plan 074.302'.


Existing architraves to be retained and re-used. Should any architraves be in such bad condition they cannot be retained or repaired then they are to be replaced with profiles to match existing as per this drawing

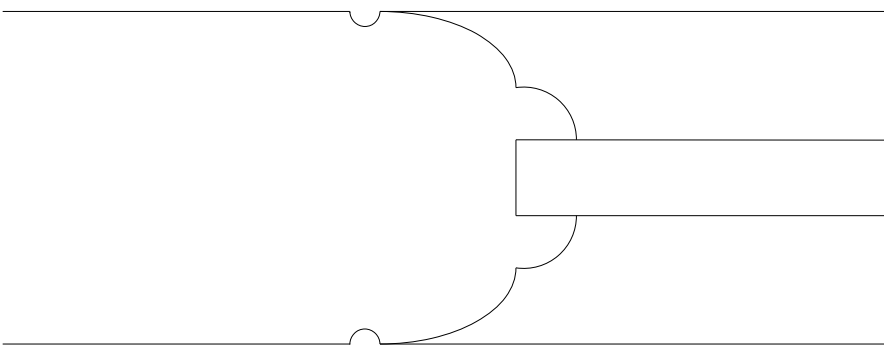

PROPOSED DOOR SECTIONAL PLAN OF DOOR  
MOULDING PROFILE - Scale 1 : 1

To be read in conjunction with approved drawing 'Proposed Ground Plan 074.302'.


PROPOSED SKIRTING BOARD  
SECTIONAL PROFILE -  
see drawing 74.953 A for more information

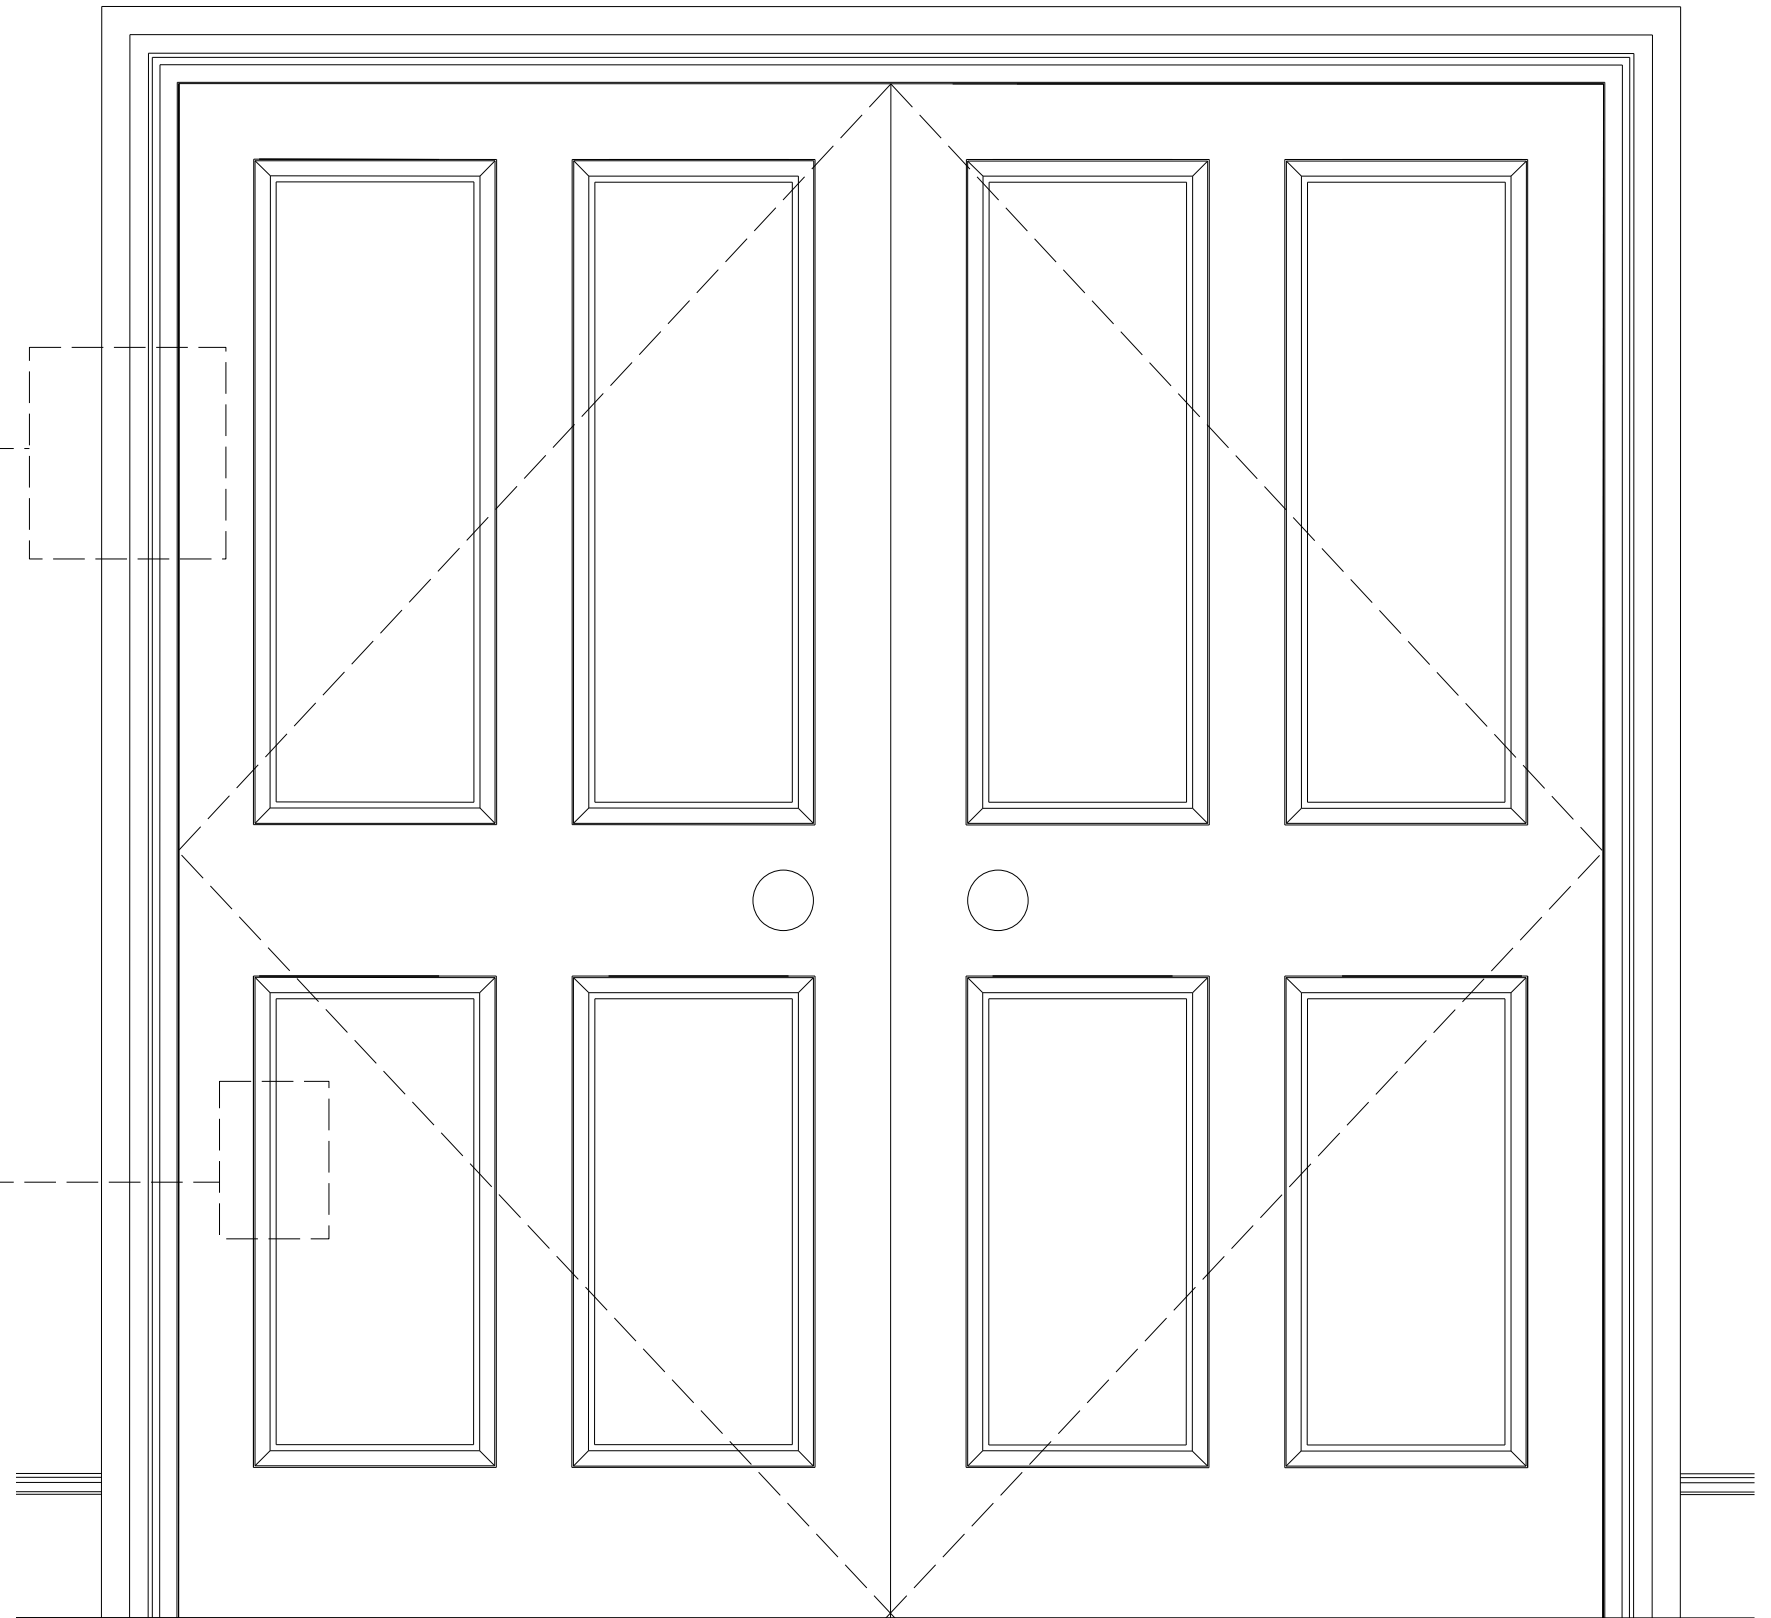

PROPOSED DOOR ELEVATION - Scale 1 : 10 To be read in conjunction with approved drawing 'Proposed Ground Plan 074.302'.

New doors D13 & D14

New doors to match existing door proportions and mouldings on Ground Floor level as per drawing 72.954 A

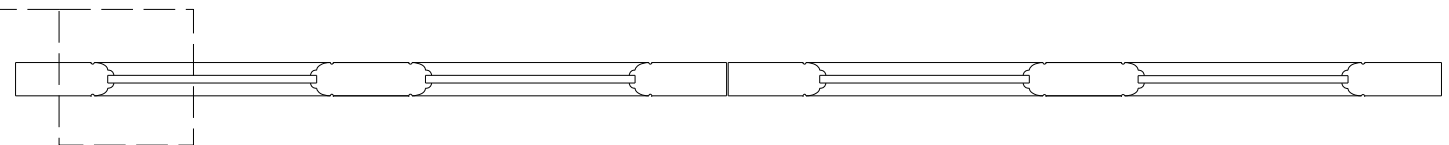

PROPOSED DOOR ELEVATION - Scale 1 : 10

Rev	Date	Drawn	Description	Check
A	12.07.17	KW	ISSUED FOR CONDITION DISCHARGE	KW
-	22.05.17	KW	ISSUED FOR CONDITION DISCHARGE	KW
-	07.04.17	KW	ISSUED FOR TENDER	KW

Project	10 PROVOST ROAD
Title	DOOR DETAIL - ARCHITRAVES & SKIRTING GROUND FLOOR DOORS (DOUBLE DOORS BETWEEN RECEPTION FLOORS)

Job No	74	Drg No	72.954	Rev	A
Scale	1:5 @ A1	Date	12.07.2017	Sheet	A1
Client		Drawn	KW	Check	KW