



GENERAL NOTES:

NEW TIMBER DOORS WITH SINGLE GLAZING



NEW INNER DOOR HEAD TO BE CURVED TO MATCH CURVES OF OUTER DOOR HEAD.

EXISTING ARCHITRAVES AND PANELING TO BE RESTORED AND REFIXED.

NEW ARCHITRAVES AND PANELING TO BE IN GOOD QUALITY JOINERY TIMBER.

TEMPLATES TO BE TAKEN FROM EXISTING MOULDING BY JOINER TO ENSURE EXACT REPRODUCTION OF PROFILES AND MOULDINGS. EXCESS PAINT TO BE REMOVED PRIOR TO MAKING TEMPLATES.

KEY PLAN

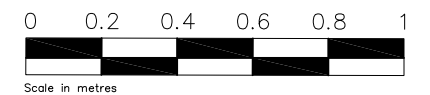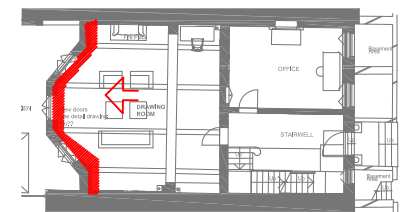

Rev A- 17 07 27 Doors with single glazing- SMT




Note: Survey drawings are based upon the drawings produced by The Gordon Tomalin Partnership, Consultant Land Surveyors, Basildon, Jan 2017.

Notes:
 This drawing is the copyright of Giles Quarme and Associates and cannot be printed or re-produced without prior permission.
 Do not scale.
 This drawing has been based on survey information provided by others.
 All dimensions and setting out must be verified on site before commencement of the work, and any discrepancies notified to the architect.
 All windows and doors are to fit into existing openings.
 All dimensions are in millimetres unless stated otherwise.

Project and Project No: 34 JOHN STREET	Job No: 9739
Title: PROPOSAL GROUND FLOOR ELEVATION - DRAWING ROOM	

GILES QUARME AND ASSOCIATES <i>(Chartered Architects)</i>	Tel: (020) 7582 0748 Fax: (020) 7793 8807 E-mail: mail@quarme
7 BISHOPS TERRACE LONDON SE11 4UE	

Drawing No: 9739 P (0) 201	Revision: A	Drawn: JVS
Date: March 2017	Scale: 1:20@A3	Checked: NB

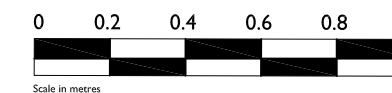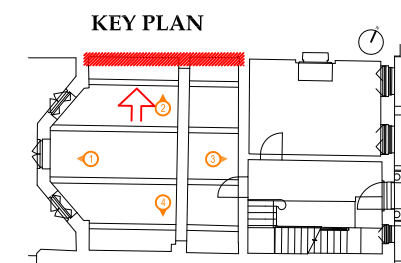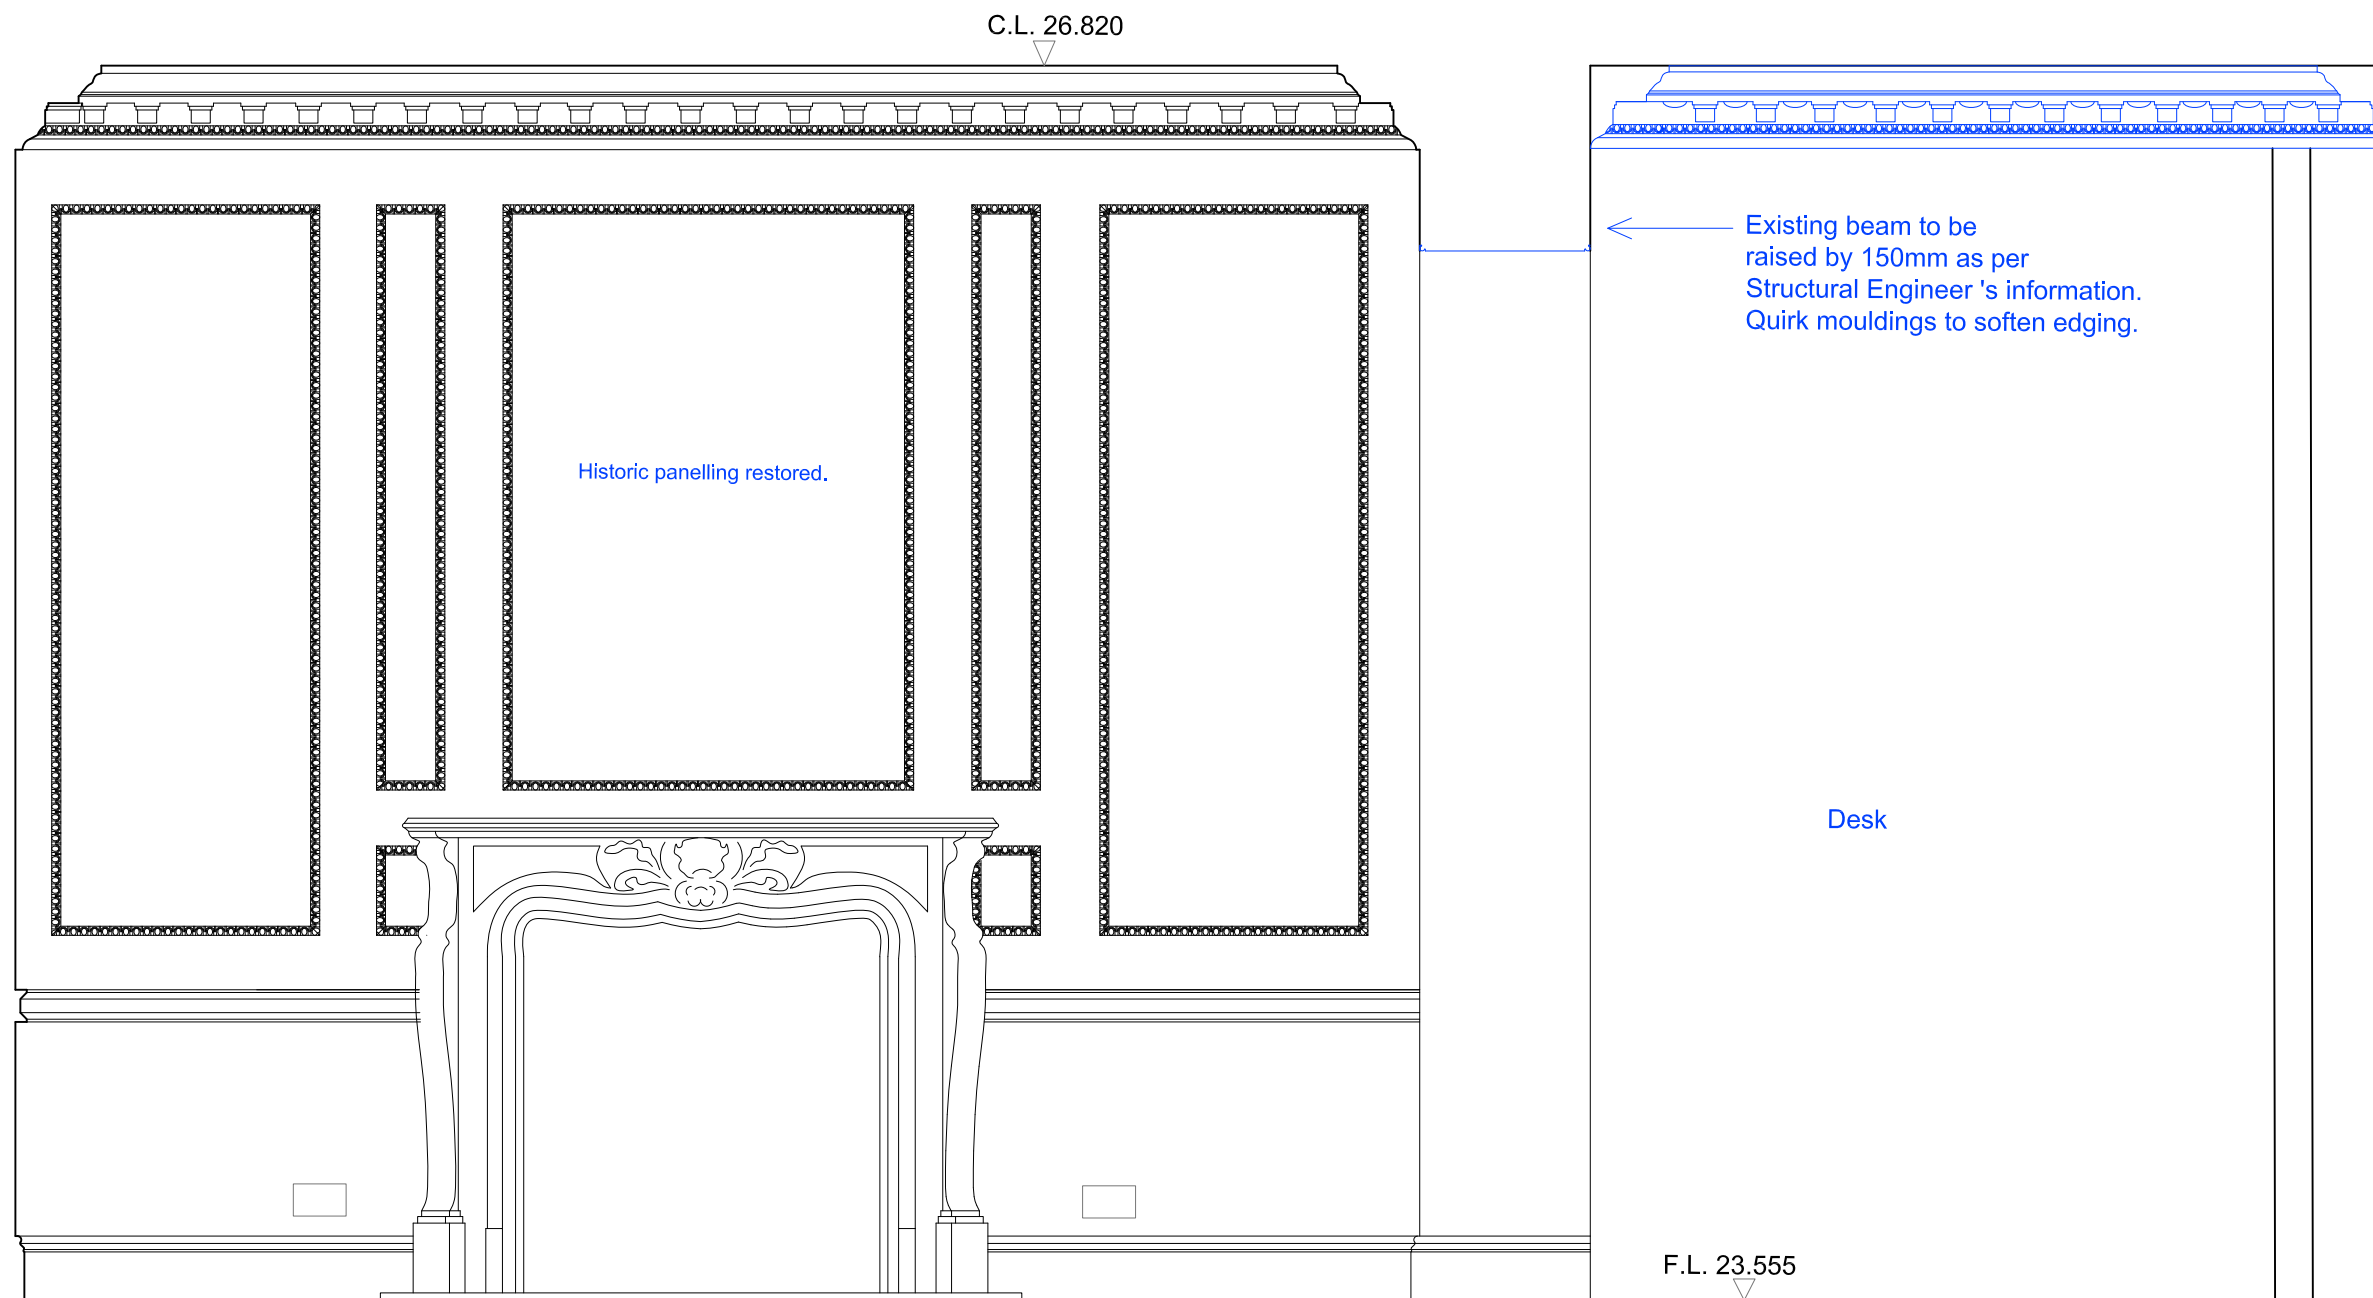




Note: Survey drawings are based upon the drawings produced by The Gordon Tomalin Partnership, Consultant Land Surveyors, Basildon, Jan 2017.

Notes:
 This drawing is the copyright of Giles Quarme and Associates and cannot be printed or re-produced without prior permission.
 Do not scale.
 This drawing has been based on survey information provided by others.
 All dimensions and setting out must be verified on site before commencement of the work, and any discrepancies notified to the architect.
 All windows and doors are to fit into existing openings.
 All dimensions are in millimetres unless stated otherwise.

Project and Project No: 34 JOHN STREET	Job No: 9739
Title: PROPOSAL GROUND FLOOR ELEVATION - DRAWING ROOM 2	

GILES QUARME AND ASSOCIATES
(Chartered Architects)
7 BISHOPS TERRACE
LONDON SE11 4UE
 Tel: (020) 7582 0748
 Fax: (020) 7793 8807
 E-mail: mail@quarme

Drawing No: 9739 P (0) 202	Revision: -	Drawn: JVS
Date: March 2017	Scale: 1:20@A3	Checked: NB

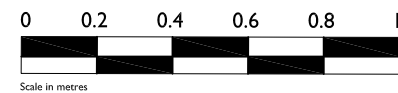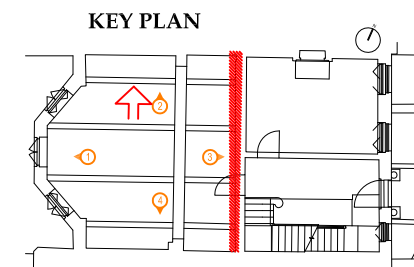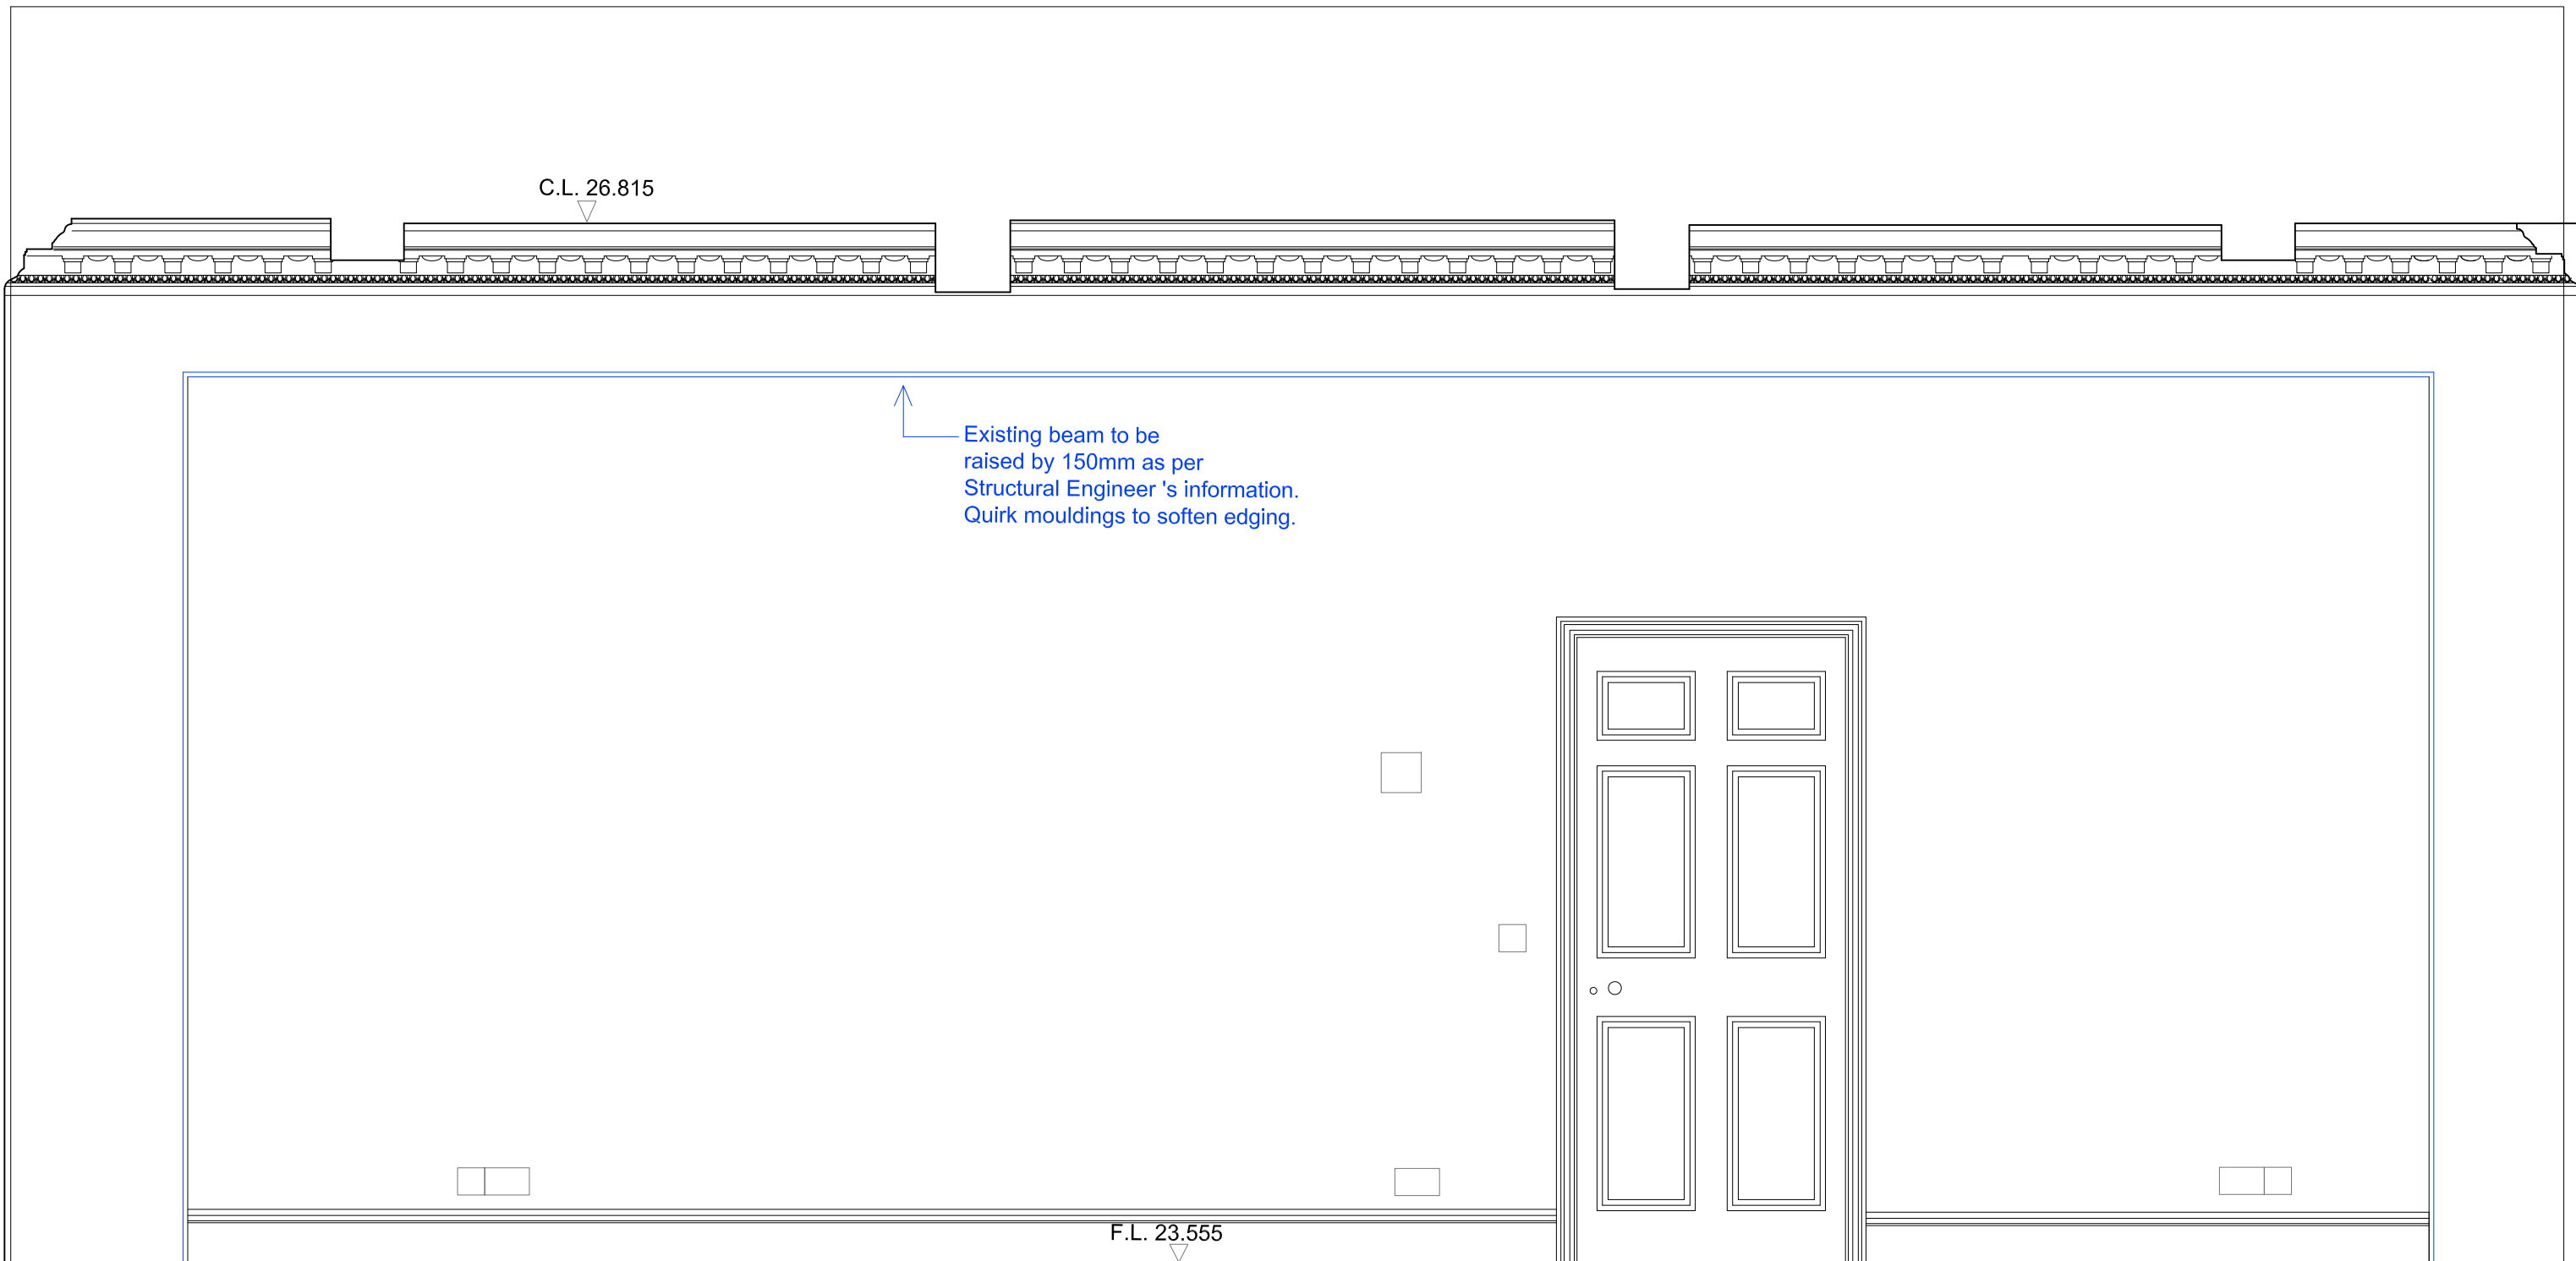




Note: Survey drawings are based upon the drawings produced by The Gordon Tomalin Partnership, Consultant Land Surveyors, Basildon, Jan 2017.

Notes:
 This drawing is the copyright of Giles Quarme and Associates and cannot be printed or re-produced without prior permission.
 Do not scale.
 This drawing has been based on survey information provided by others.
 All dimensions and setting out must be verified on site before commencement of the work, and any discrepancies notified to the architect.
 All windows and doors are to fit into existing openings.
 All dimensions are in millimetres unless stated otherwise.

Project and Project No: 34 JOHN STREET	Job No: 9739
Title: PROPOSAL GROUND FLOOR ELEVATION - DRAWING ROOM 3	

GILES QUARME AND ASSOCIATES
(Chartered Architects)
7 BISHOPS TERRACE
LONDON SE11 4UE
 Tel: (020) 7582 0748
 Fax: (020) 7793 8807
 E-mail: mail@quarme

Drawing No: 9739 P (0) 203	Revision: -	Drawn: JVS
Date: March 2017	Scale: 1:20@A3	Checked: NB

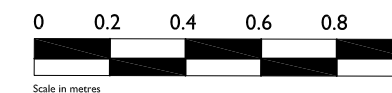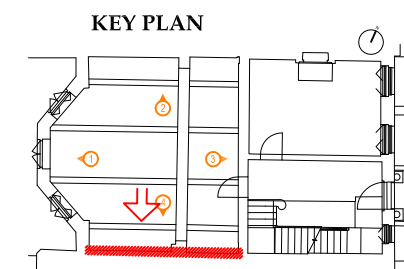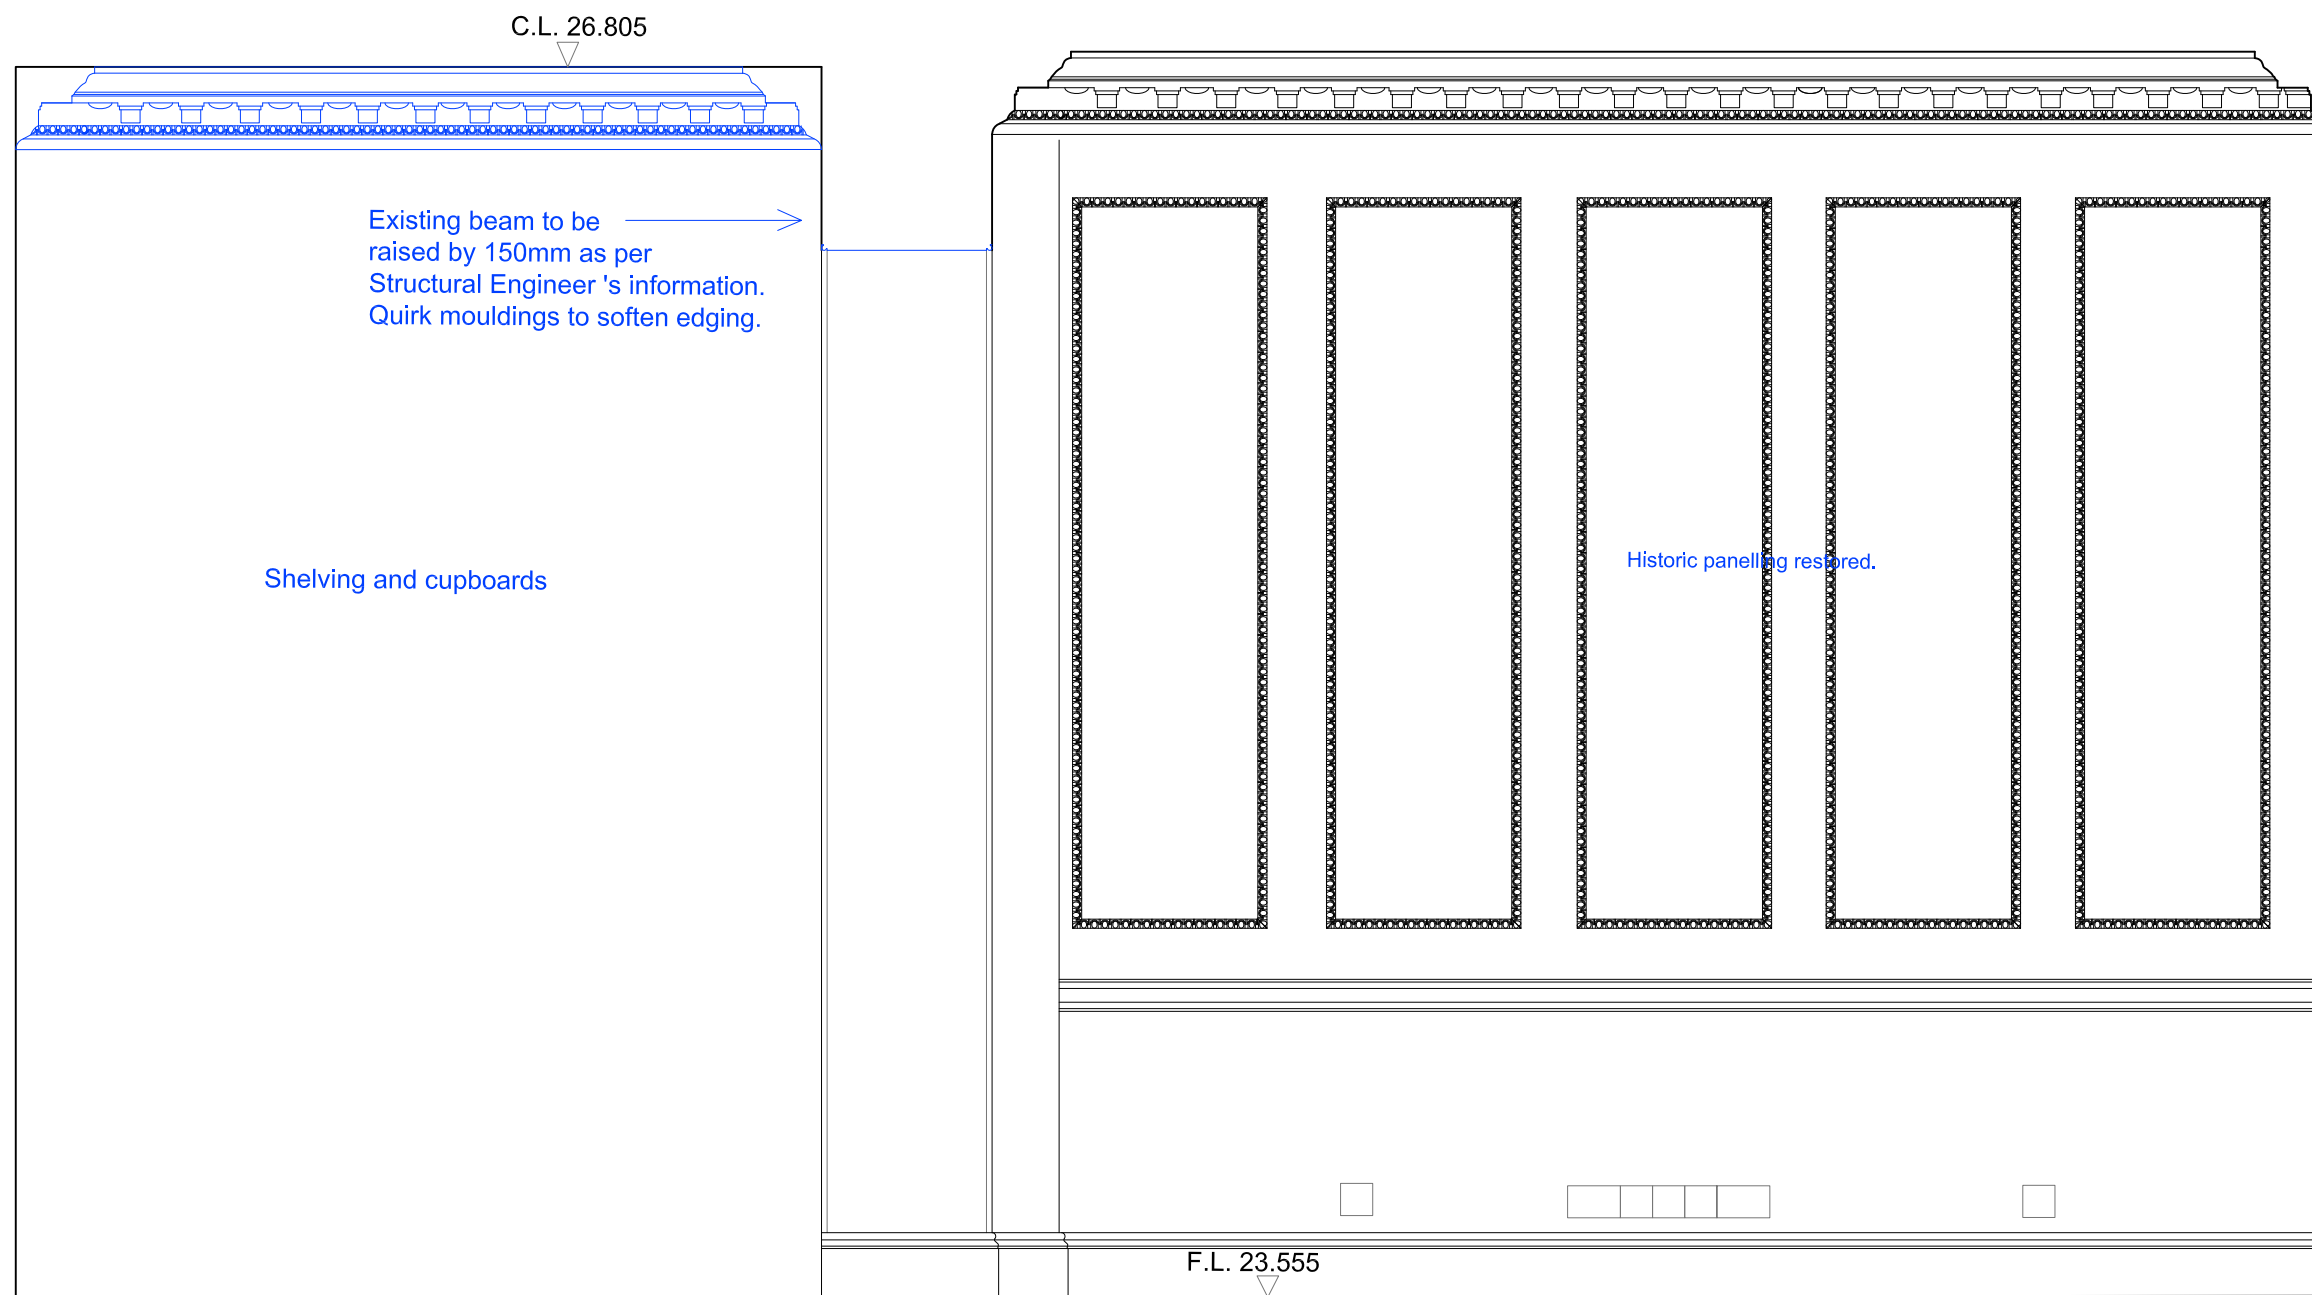


Note: Survey drawings are based upon the drawings produced by The Gordon Tomalin Partnership, Consultant Land Surveyors, Basildon, Jan 2017.

Notes:
 This drawing is the copyright of Giles Quarme and Associates and cannot be printed or re-produced without prior permission.
 Do not scale.
 This drawing has been based on survey information provided by others.
 All dimensions and setting out must be verified on site before commencement of the work, and any discrepancies notified to the architect.
 All windows and doors are to fit into existing openings.
 All dimensions are in millimetres unless stated otherwise.



Project and Project No: 34 JOHN STREET	Job No: 9739
Title: PROPOSAL GROUND FLOOR ELEVATION - DRAWING ROOM 4	

GILES QUARME AND ASSOCIATES
(Chartered Architects)
7 BISHOPS TERRACE
LONDON SE11 4UE
 Tel: (020) 7582 0748
 Fax: (020) 7793 8807
 E-mail: mail@quarme

Drawing No: 9739 P (0) 204	Revision: -	Drawn: JVS
Date: March 2017	Scale: 1:20@A3	Checked: NB

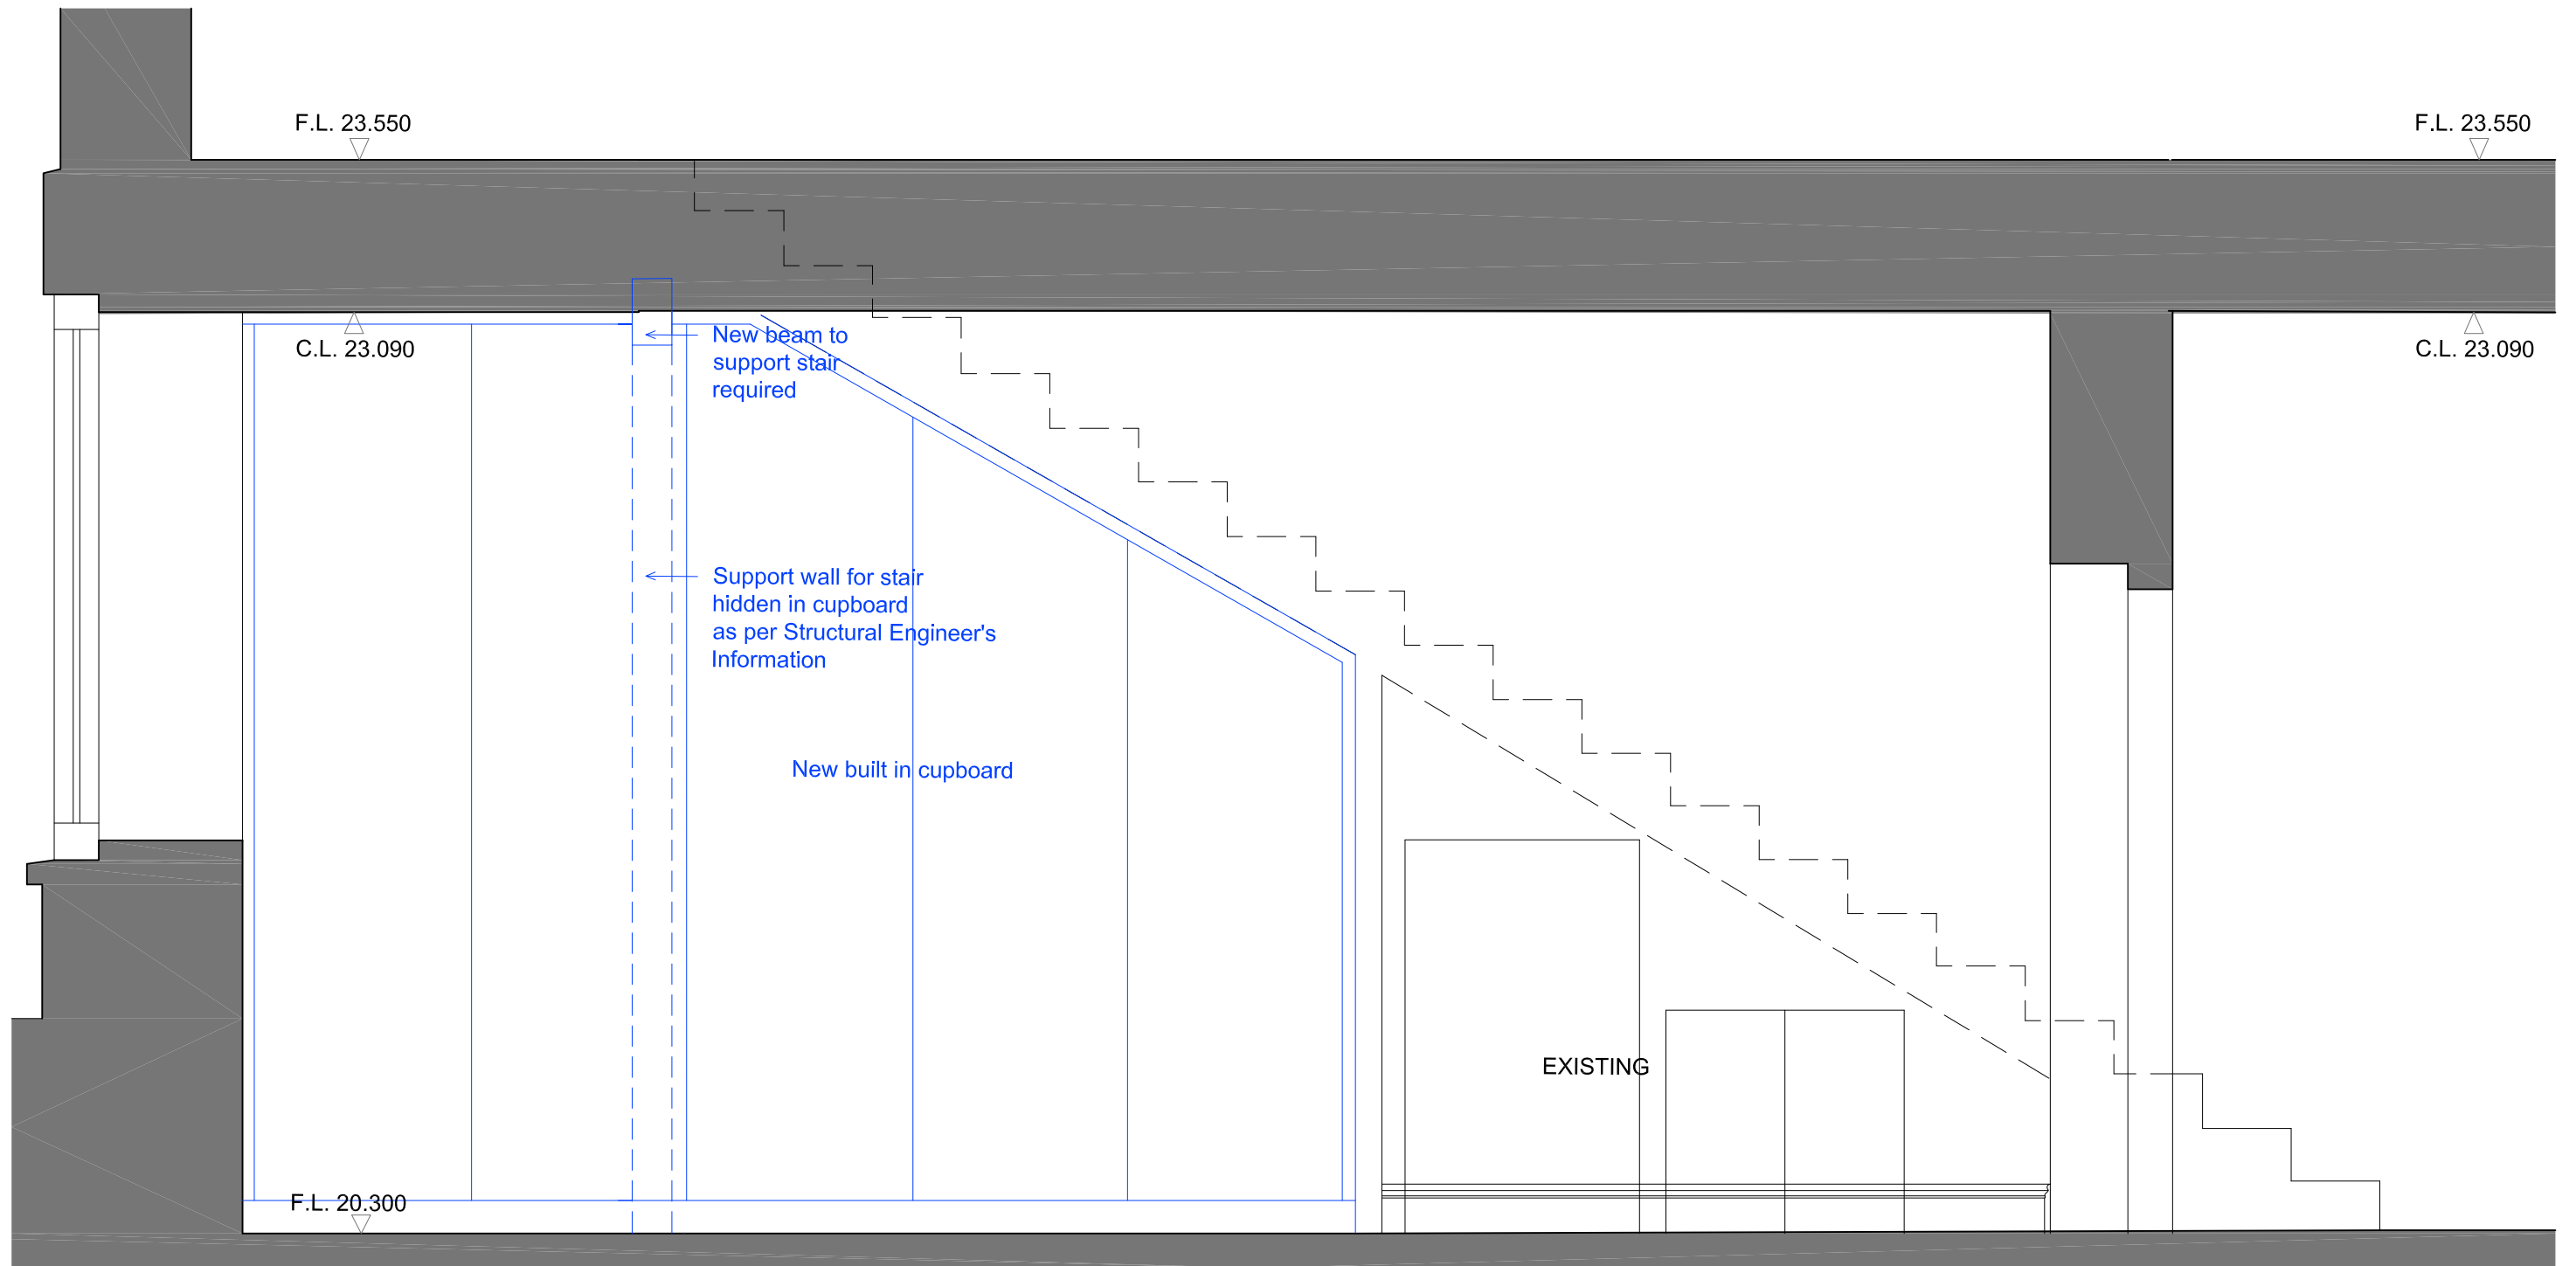

KEY PLAN

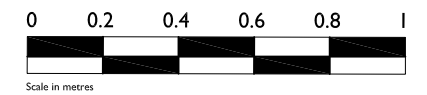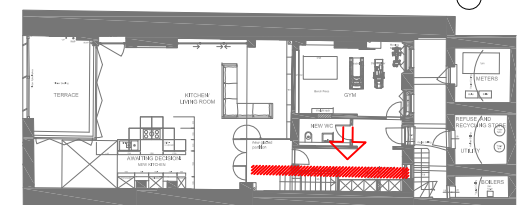

Note: Survey drawings are based upon the drawings produced by The Gordon Tomalin Partnership, Consultant Land Surveyors, Basildon, Jan 2017.

Notes:
 This drawing is the copyright of Giles Quarme and Associates and cannot be printed or re-produced without prior permission.
 Do not scale.
 This drawing has been based on survey information provided by others.
 All dimensions and setting out must be verified on site before commencement of the work, and any discrepancies notified to the architect.
 All windows and doors are to fit into existing openings.
 All dimensions are in millimetres unless stated otherwise.


Project and Project No: 34 JOHN STREET	Job No: 9739
Title: PROPOSAL LOWER GROUND FLOOR ELEVATION - NEW CUPBOARD BELOW STAIRCASE	

GILES QUARME AND ASSOCIATES
 (Chartered Architects)
 7 BISHOPS TERRACE
 LONDON SE11 4UE
 Tel: (020) 7582 0748
 Fax: (020) 7793 8807
 E-mail: mail@quarme

Drawing No: 9739 P (0) 205	Revision: -	Drawn: JVS
Date: March 2017	Scale: 1:20@A3	Checked: NB




KEY PLAN

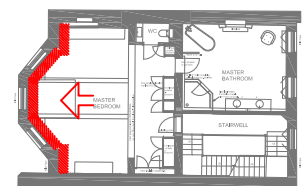

Rev A- 17 07 27 Existing secondary glazing drawn- SMT

Note: Survey drawings are based upon the drawings produced by The Gordon Tomalin Partnership, Consultant Land Surveyors, Basildon, Jan 2017.

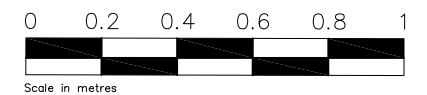


Notes:
 This drawing is the copyright of Giles Quarme and Associates and cannot be printed or re-produced without prior permission.
 Do not scale.
 This drawing has been based on survey information provided by others.
 All dimensions and setting out must be verified on site before commencement of the work, and any discrepancies notified to the architect.
 All windows and doors are to fit into existing openings.
 All dimensions are in millimetres unless stated otherwise.

Project and Project No: 34 JOHN STREET	Job No: 9739
Title: PROPOSAL FIRST FLOOR ELEVATION+ SECTION - MASTER BEDROOM 1	

GILES QUARME AND ASSOCIATES
(Chartered Architects)
7 BISHOPS TERRACE
LONDON SE11 4UE
 Tel: (020) 7582 0748
 Fax: (020) 7793 8807
 E-mail: mail@quarme

Drawing No: 9739 P (0) 301	Revision: A	Drawn: JVS
Date: March 2017	Scale: 1:20@A3	Checked: NB

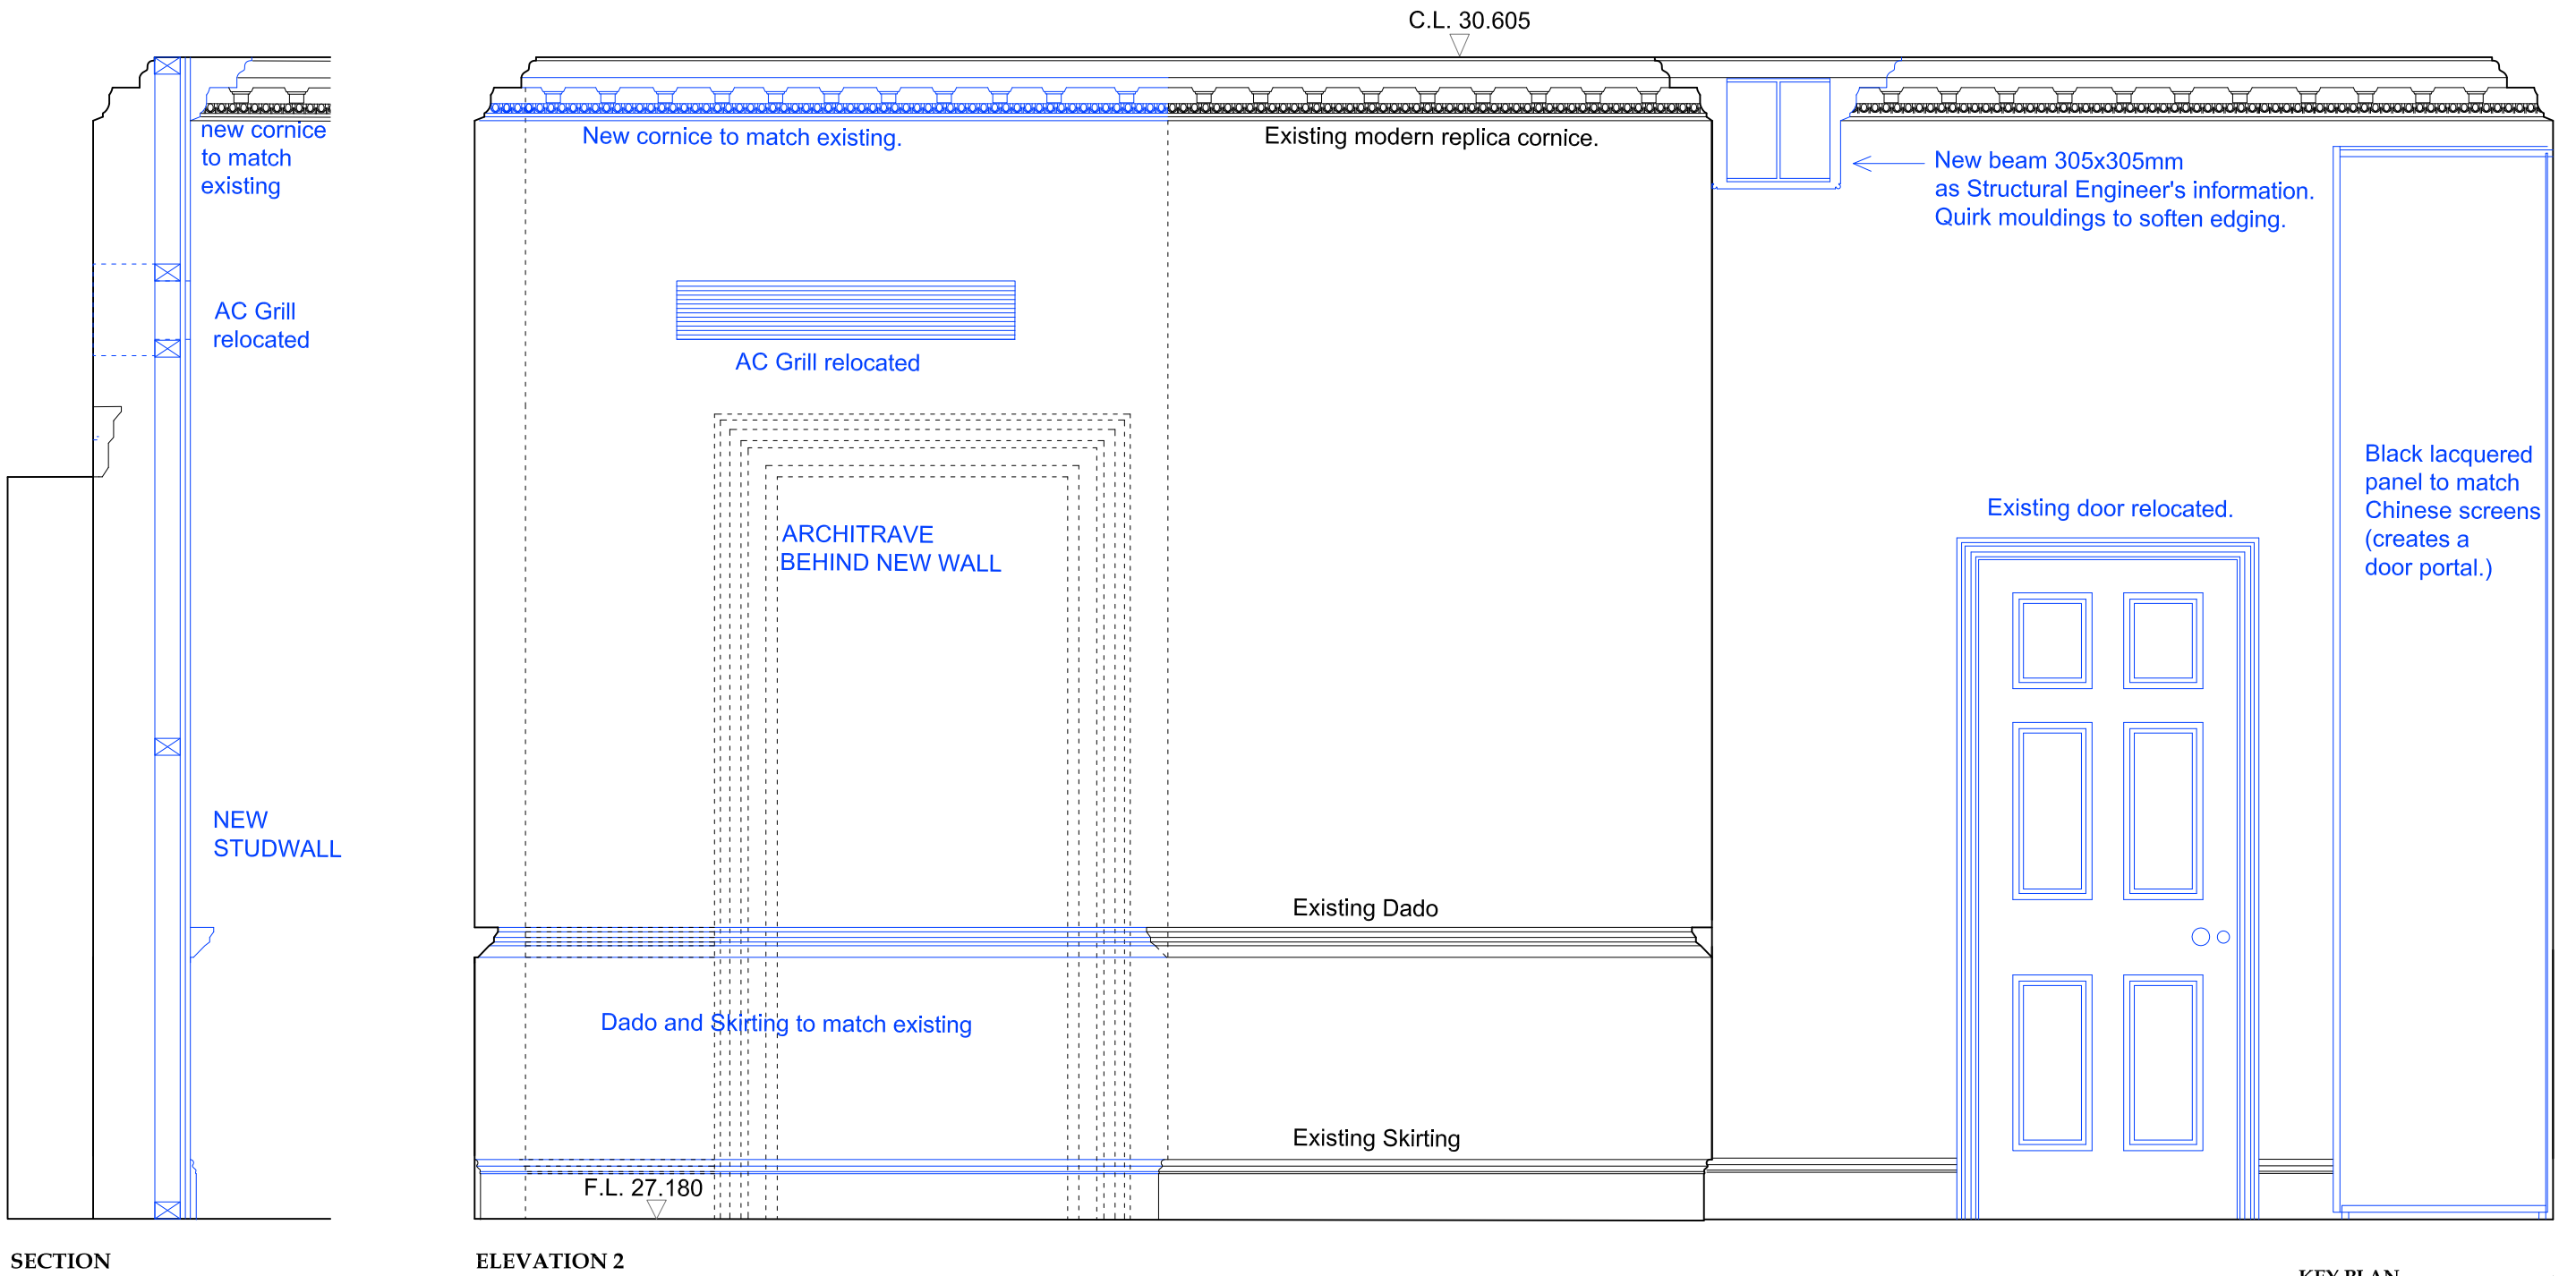


Note: Survey drawings are based upon the drawings produced by The Gordon Tomalin Partnership, Consultant Land Surveyors, Basildon, Jan 2017.

Notes:
 This drawing is the copyright of Giles Quarme and Associates and cannot be printed or re-produced without prior permission.
 Do not scale.
 This drawing has been based on survey information provided by others.
 All dimensions and setting out must be verified on site before commencement of the work, and any discrepancies notified to the architect.
 All windows and doors are to fit into existing openings.
 All dimensions are in millimetres unless stated otherwise.



Project and Project No:
34 JOHN STREET
Job No: 9739
 Title:
PROPOSAL FIRST FLOOR ELEVATION+ SECTION - MASTER BEDROOM 2

GILES QUARME AND ASSOCIATES
 (Chartered Architects)
7 BISHOPS TERRACE
LONDON SE11 4UE
 Tel: (020) 7582 0748
 Fax: (020) 7793 8807
 E-mail: mail@quarme

Drawing No: 9739 P (0) 302	Revision: -	Drawn: JVS
Date: March 2017	Scale: 1:20@A3	Checked: NB

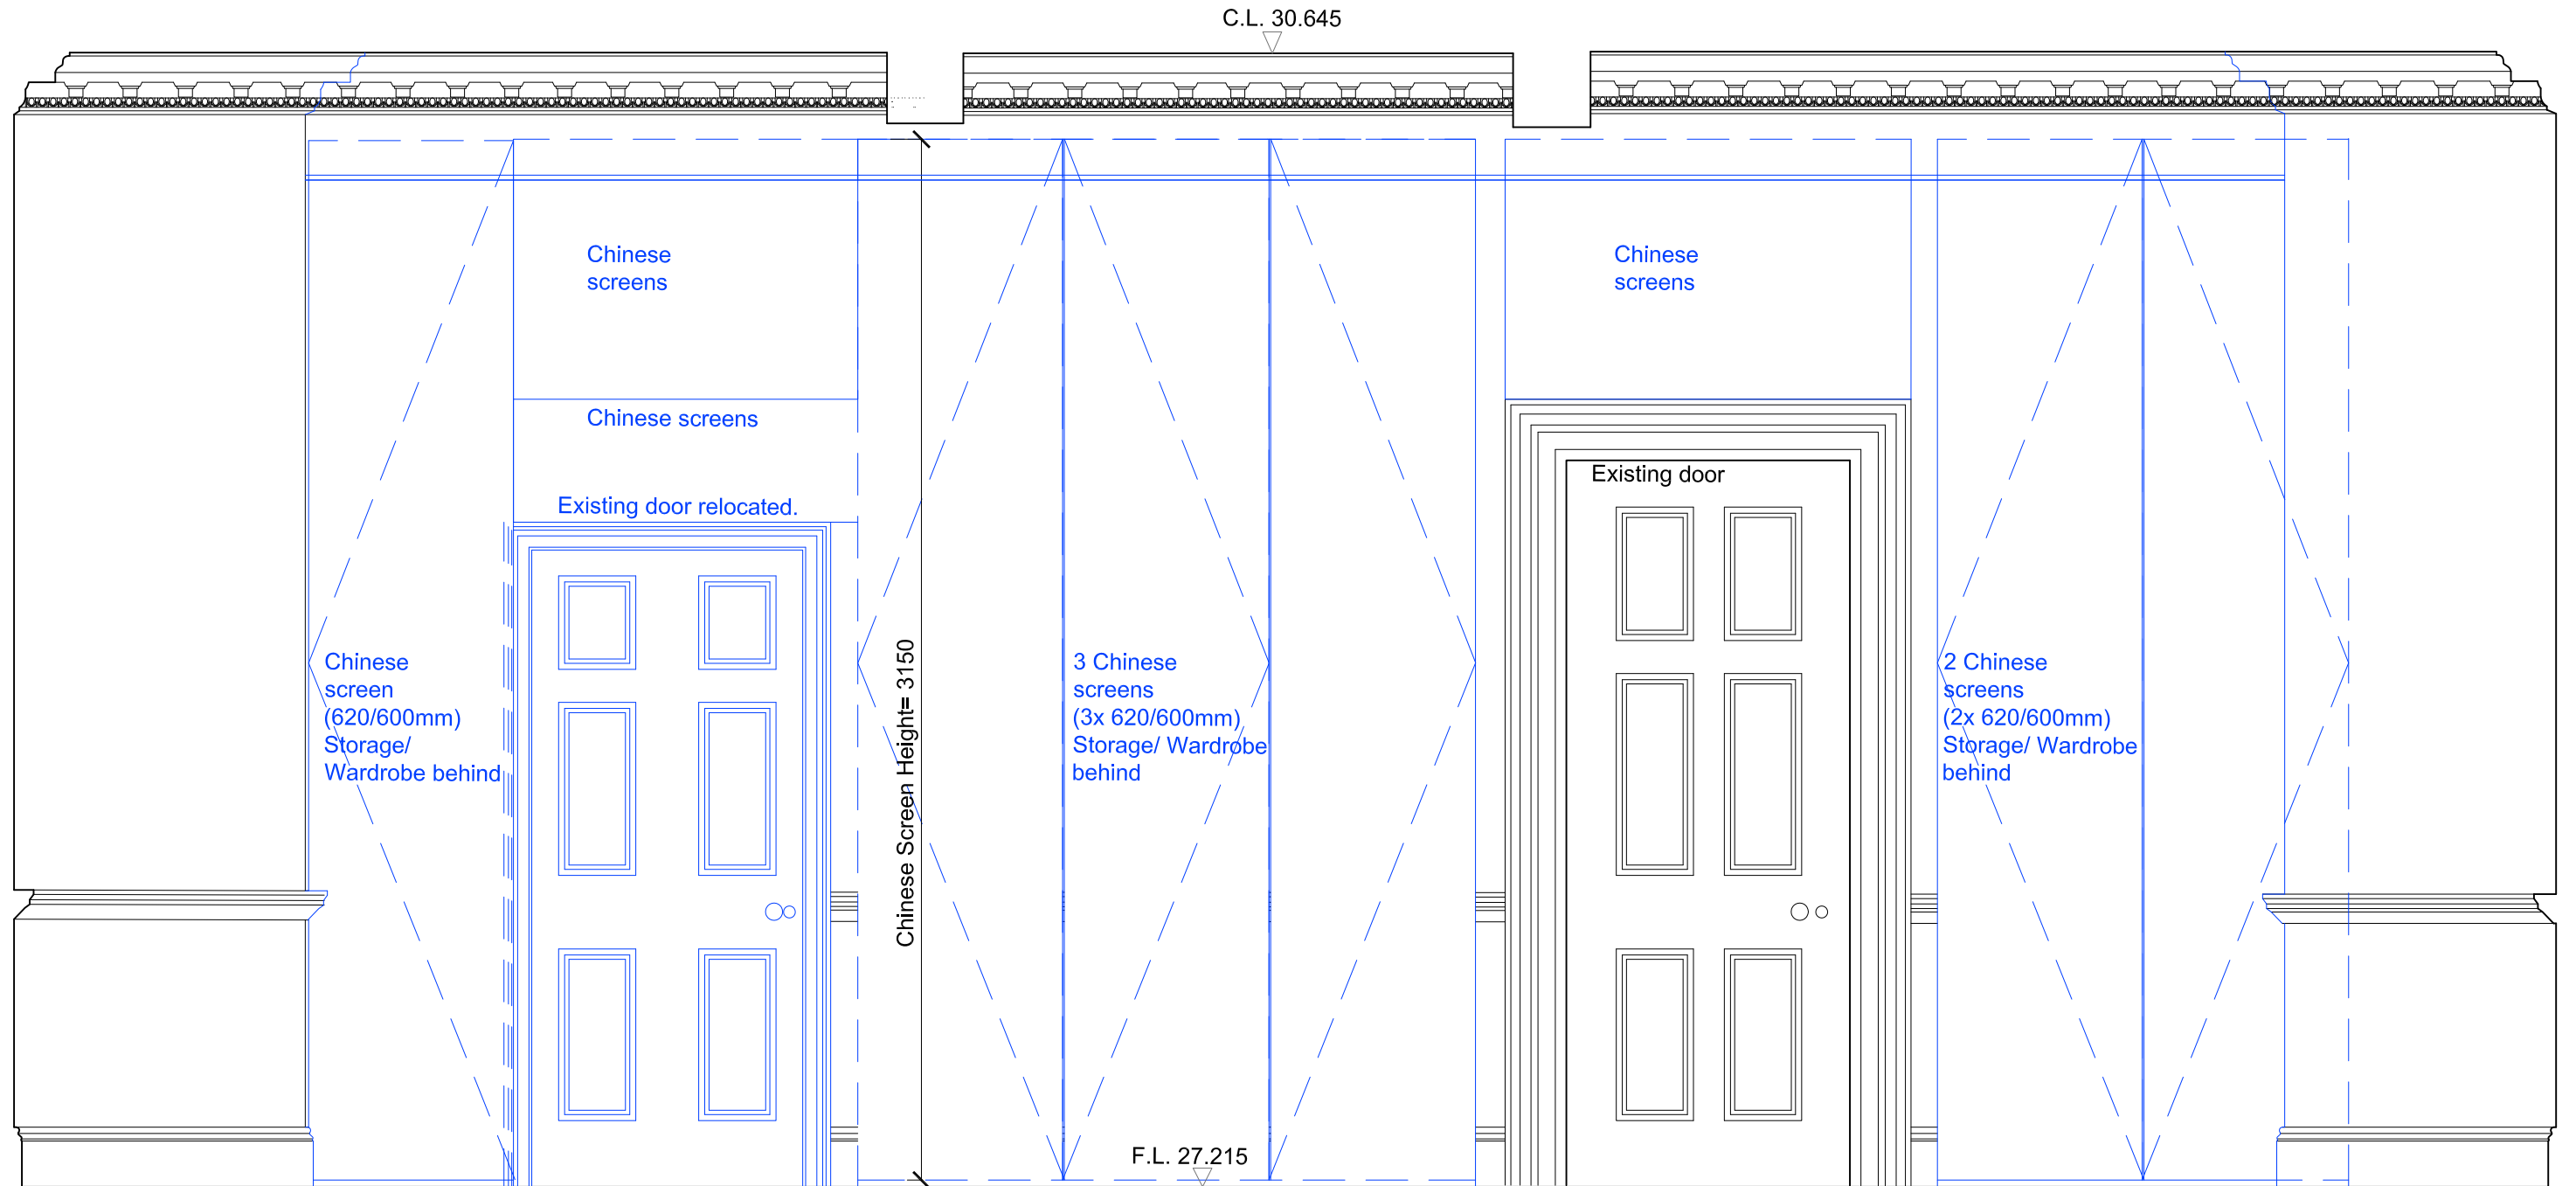

KEY PLAN

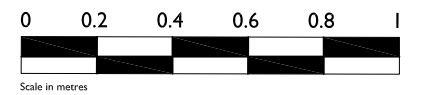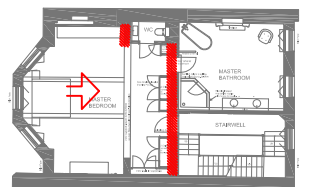


Note: Survey drawings are based upon the drawings produced by The Gordon Tomalin Partnership, Consultant Land Surveyors, Basildon, Jan 2017.

Notes:
 This drawing is the copyright of Giles Quarme and Associates and cannot be printed or re-produced without prior permission.
 Do not scale.
 This drawing has been based on survey information provided by others.
 All dimensions and setting out must be verified on site before commencement of the work, and any discrepancies notified to the architect.
 All windows and doors are to fit into existing openings.
 All dimensions are in millimetres unless stated otherwise.



Project and Project No: 34 JOHN STREET	Job No: 9739
Title: PROPOSAL FIRST FLOOR ELEVATION - MASTER BEDROOM 3	

GILES QUARME AND ASSOCIATES
 (Chartered Architects)
7 BISHOPS TERRACE
LONDON SE11 4UE
 Tel: (020) 7582 0748
 Fax: (020) 7793 8807
 E-mail: mail@quarme

Drawing No: 9739 P (0) 303	Revision: -	Drawn: JVS
Date: March 2017	Scale: 1:20@A3	Checked: NB

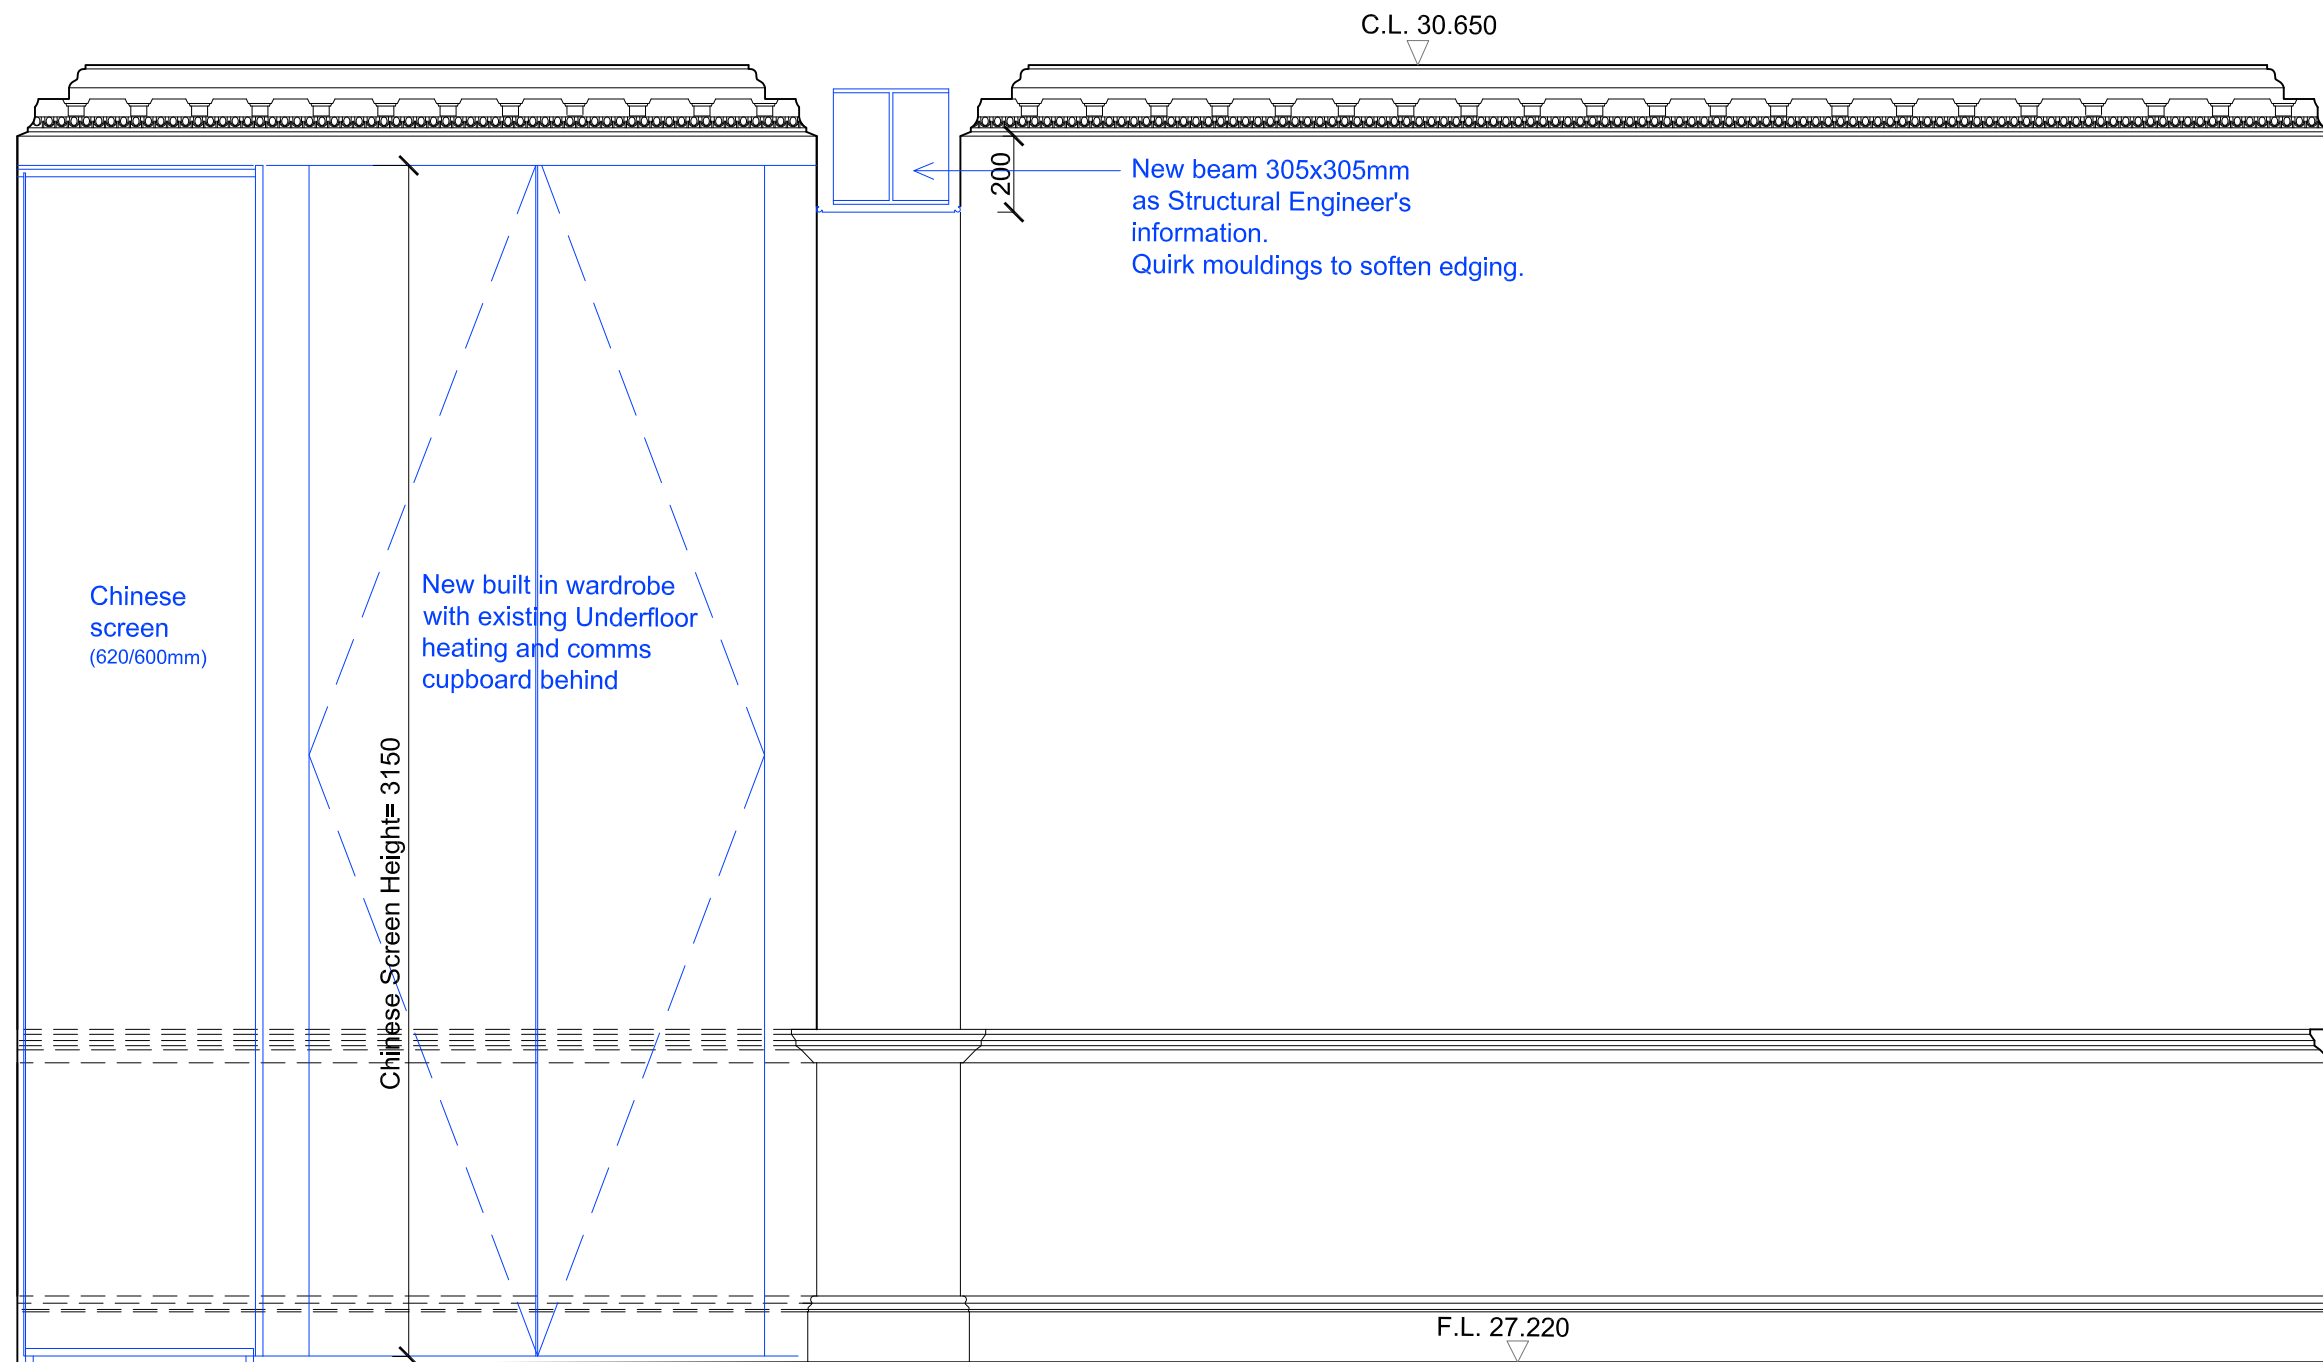

KEY PLAN

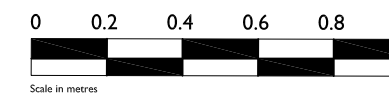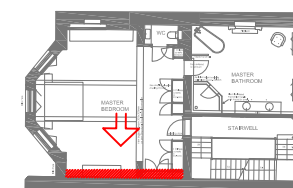




Note: Survey drawings are based upon the drawings produced by The Gordon Tomalin Partnership, Consultant Land Surveyors, Basildon, Jan 2017.

Notes:
 This drawing is the copyright of Giles Quarme and Associates and cannot be printed or re-produced without prior permission.
 Do not scale.
 This drawing has been based on survey information provided by others.
 All dimensions and setting out must be verified on site before commencement of the work, and any discrepancies notified to the architect.
 All windows and doors are to fit into existing openings.
 All dimensions are in millimetres unless stated otherwise.

Project and Project No: 34 JOHN STREET	Job No: 9739
Title: PROPOSAL FIRST FLOOR ELEVATION - MASTER BEDROOM 4	

GILES QUARME AND ASSOCIATES
 (Chartered Architects)
7 BISHOPS TERRACE
LONDON SE11 4UE
 Tel: (020) 7582 0748
 Fax: (020) 7793 8807
 E-mail: mail@quarme

Drawing No: 9739 P (0) 304	Revision: -	Drawn: JVS
Date: March 2017	Scale: 1:20@A3	Checked: NB

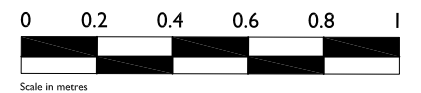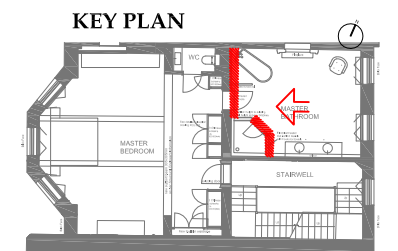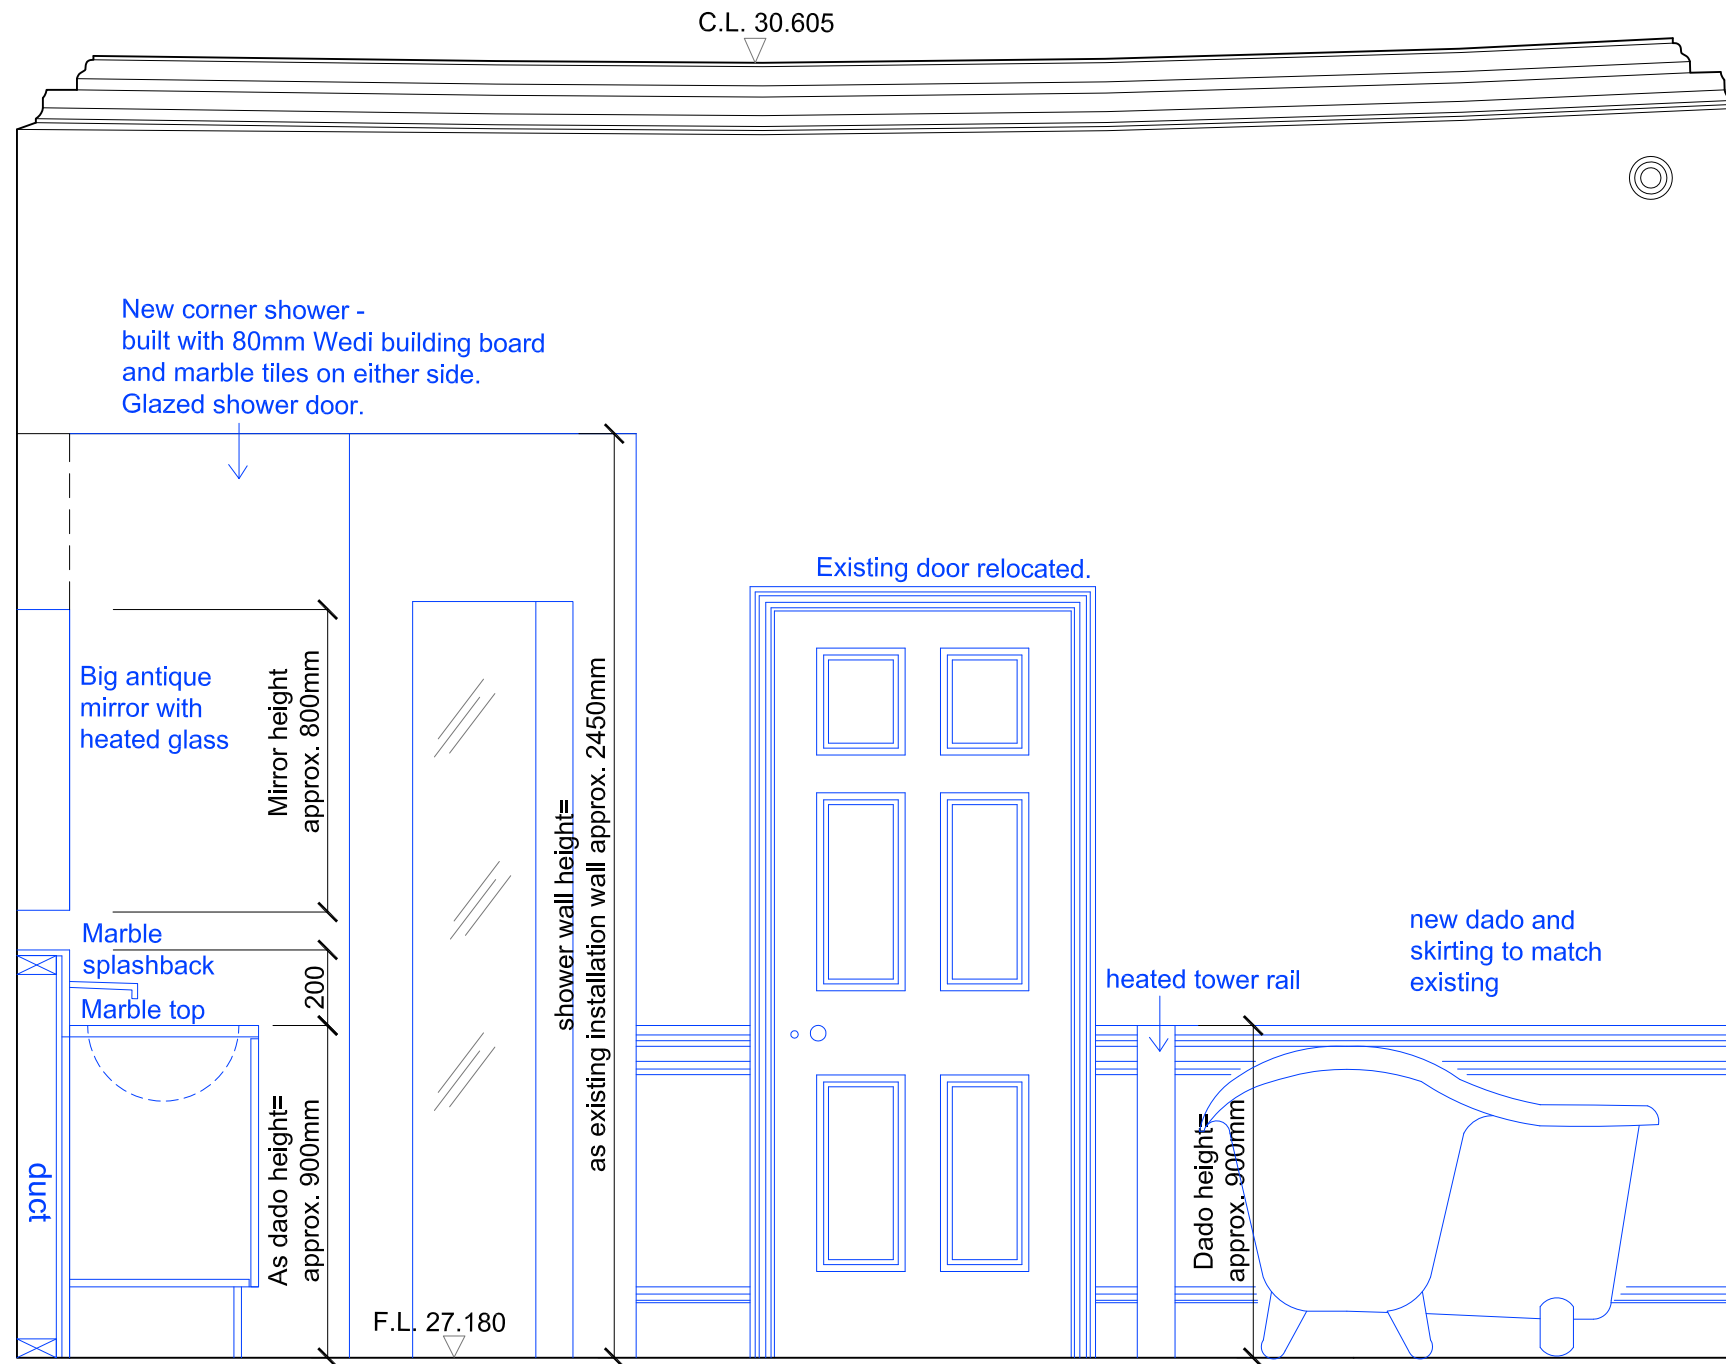




Note: Survey drawings are based upon the drawings produced by The Gordon Tomalin Partnership, Consultant Land Surveyors, Basildon, Jan 2017.

Notes:
 This drawing is the copyright of Giles Quarme and Associates and cannot be printed or re-produced without prior permission.
 Do not scale.
 This drawing has been based on survey information provided by others.
 All dimensions and setting out must be verified on site before commencement of the work, and any discrepancies notified to the architect.
 All windows and doors are to fit into existing openings.
 All dimensions are in millimetres unless stated otherwise.

Project and Project No: 34 JOHN STREET	Job No: 9739
Title: PROPOSAL FIRST FLOOR ELEVATION - MASTER BATHROOM 1	

GILES QUARME AND ASSOCIATES
 (Chartered Architects)
 7 BISHOPS TERRACE
 LONDON SE11 4UE
 Tel: (020) 7582 0748
 Fax: (020) 7793 8807
 E-mail: mail@quarme

Drawing No: 9739 P (0) 305	Revision: -	Drawn: JVS
Date: March 2017	Scale: 1:20@A3	Checked: NB

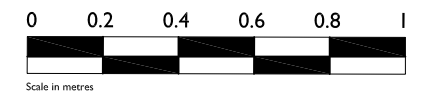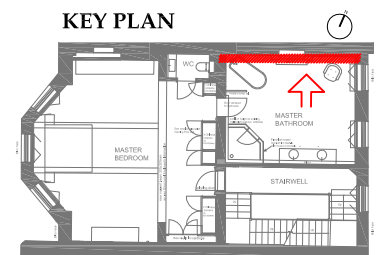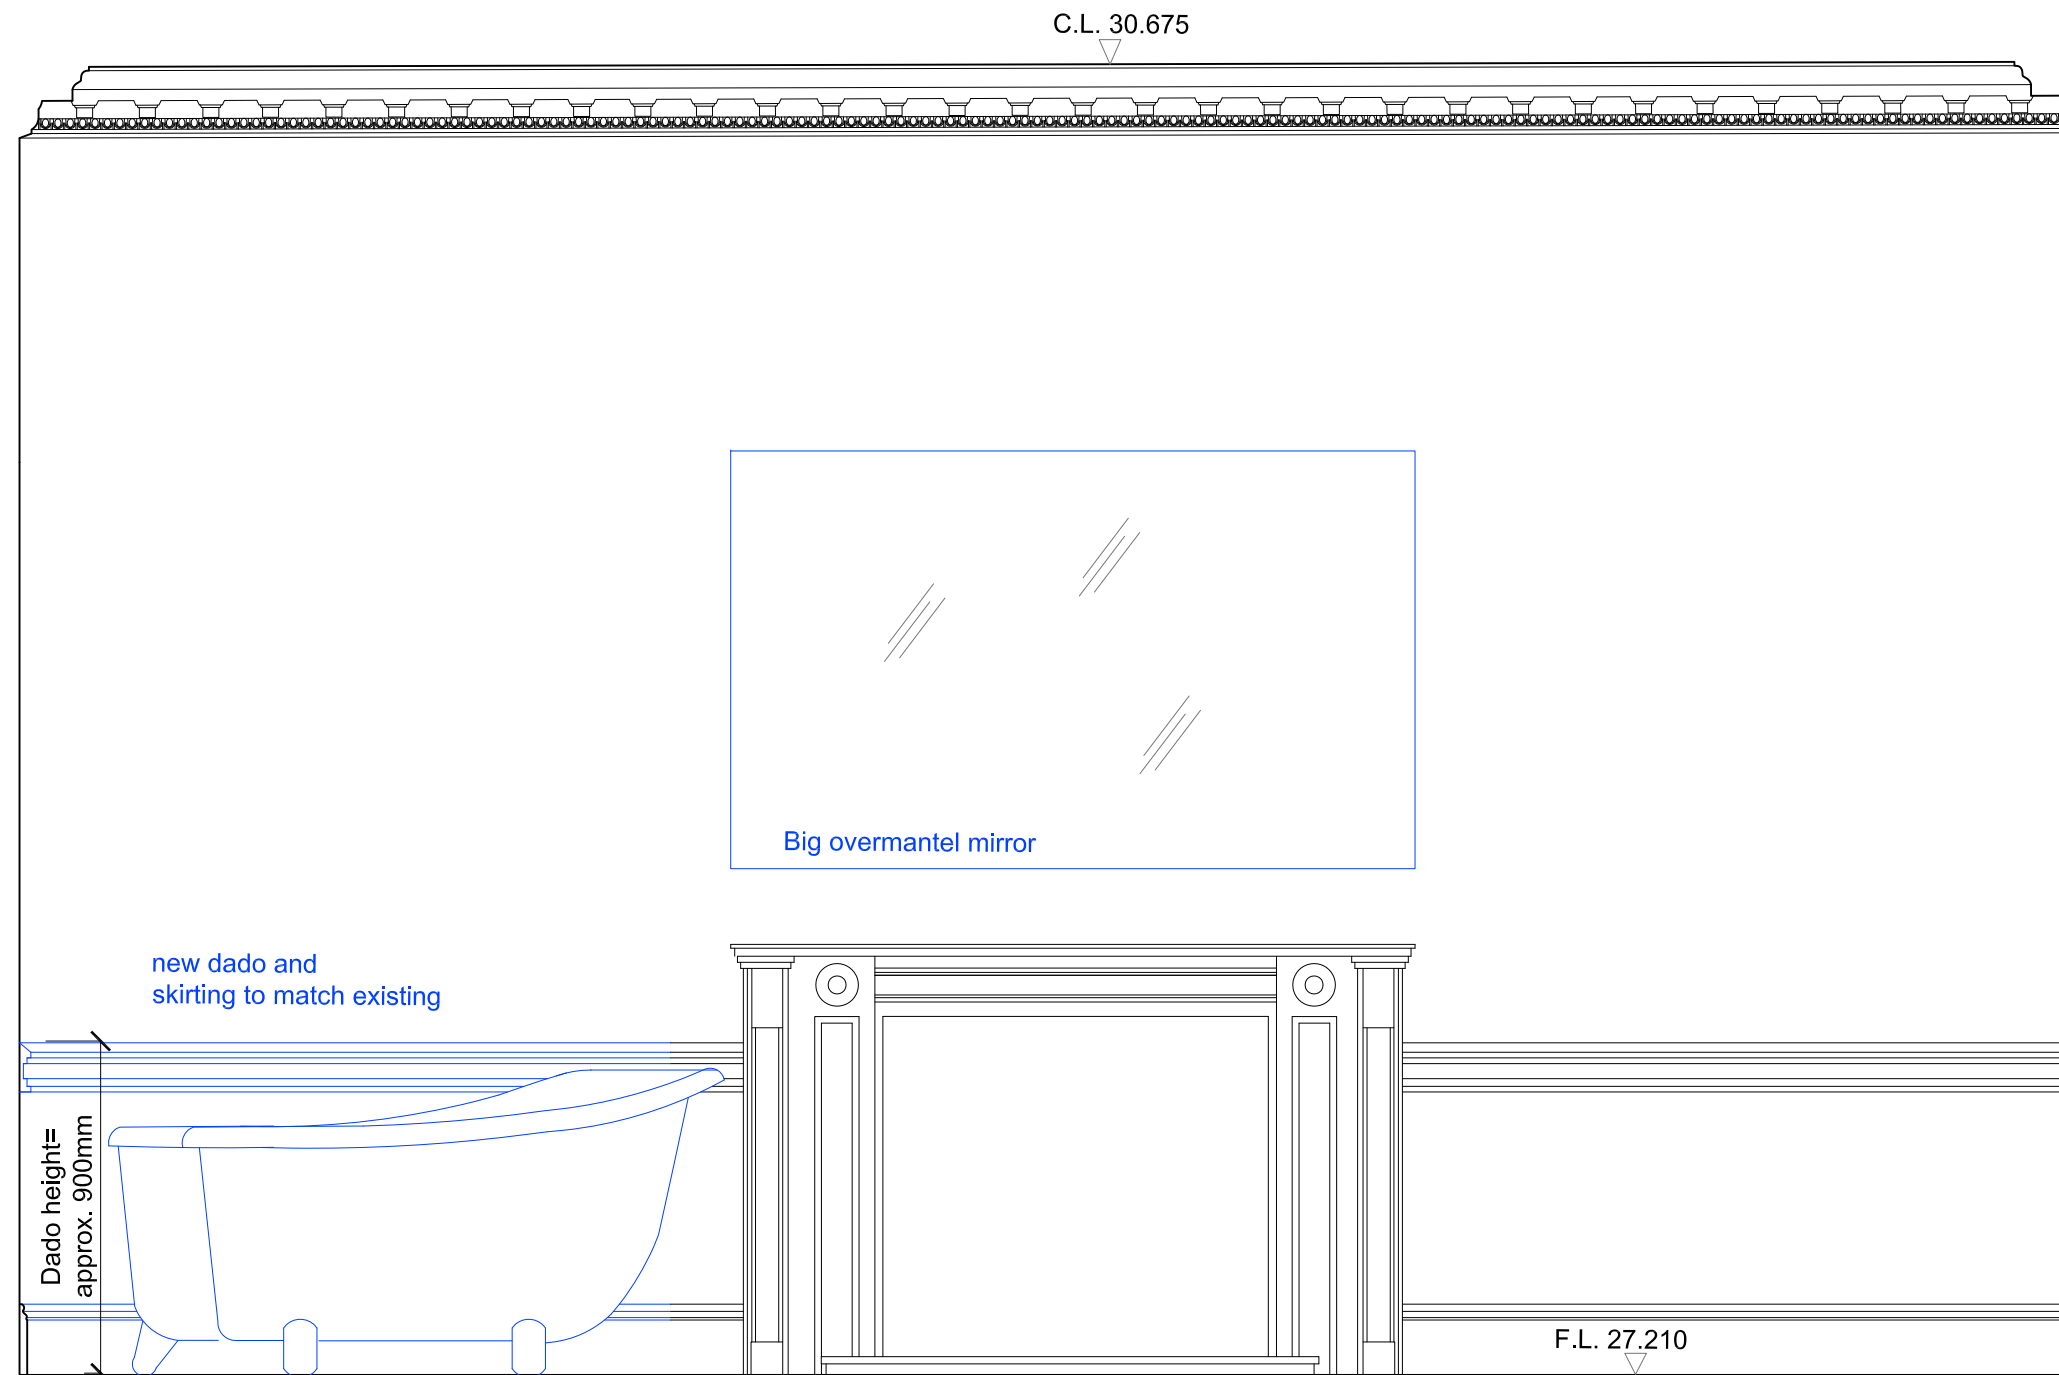




Note: Survey drawings are based upon the drawings produced by The Gordon Tomalin Partnership, Consultant Land Surveyors, Basildon, Jan 2017.

Notes:
 This drawing is the copyright of Giles Quarme and Associates and cannot be printed or re-produced without prior permission.
 Do not scale.
 This drawing has been based on survey information provided by others.
 All dimensions and setting out must be verified on site before commencement of the work, and any discrepancies notified to the architect.
 All windows and doors are to fit into existing openings.
 All dimensions are in millimetres unless stated otherwise.

Project and Project No: 34 JOHN STREET	Job No: 9739
Title: PROPOSAL FIRST FLOOR ELEVATION - MASTER BATHROOM 2	

GILES QUARME AND ASSOCIATES
 (Chartered Architects)
7 BISHOPS TERRACE
LONDON SE11 4UE
 Tel: (020) 7582 0748
 Fax: (020) 7793 8807
 E-mail: mail@quarme

Drawing No: 9739 P (0) 306	Revision: -	Drawn: JVS
Date: March 2017	Scale: 1:20@A3	Checked: NB

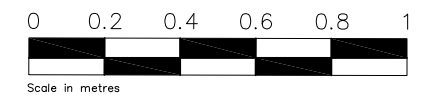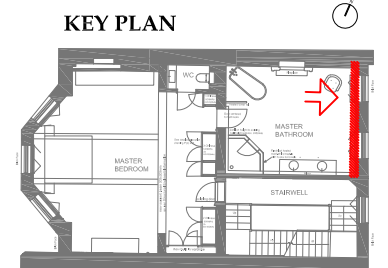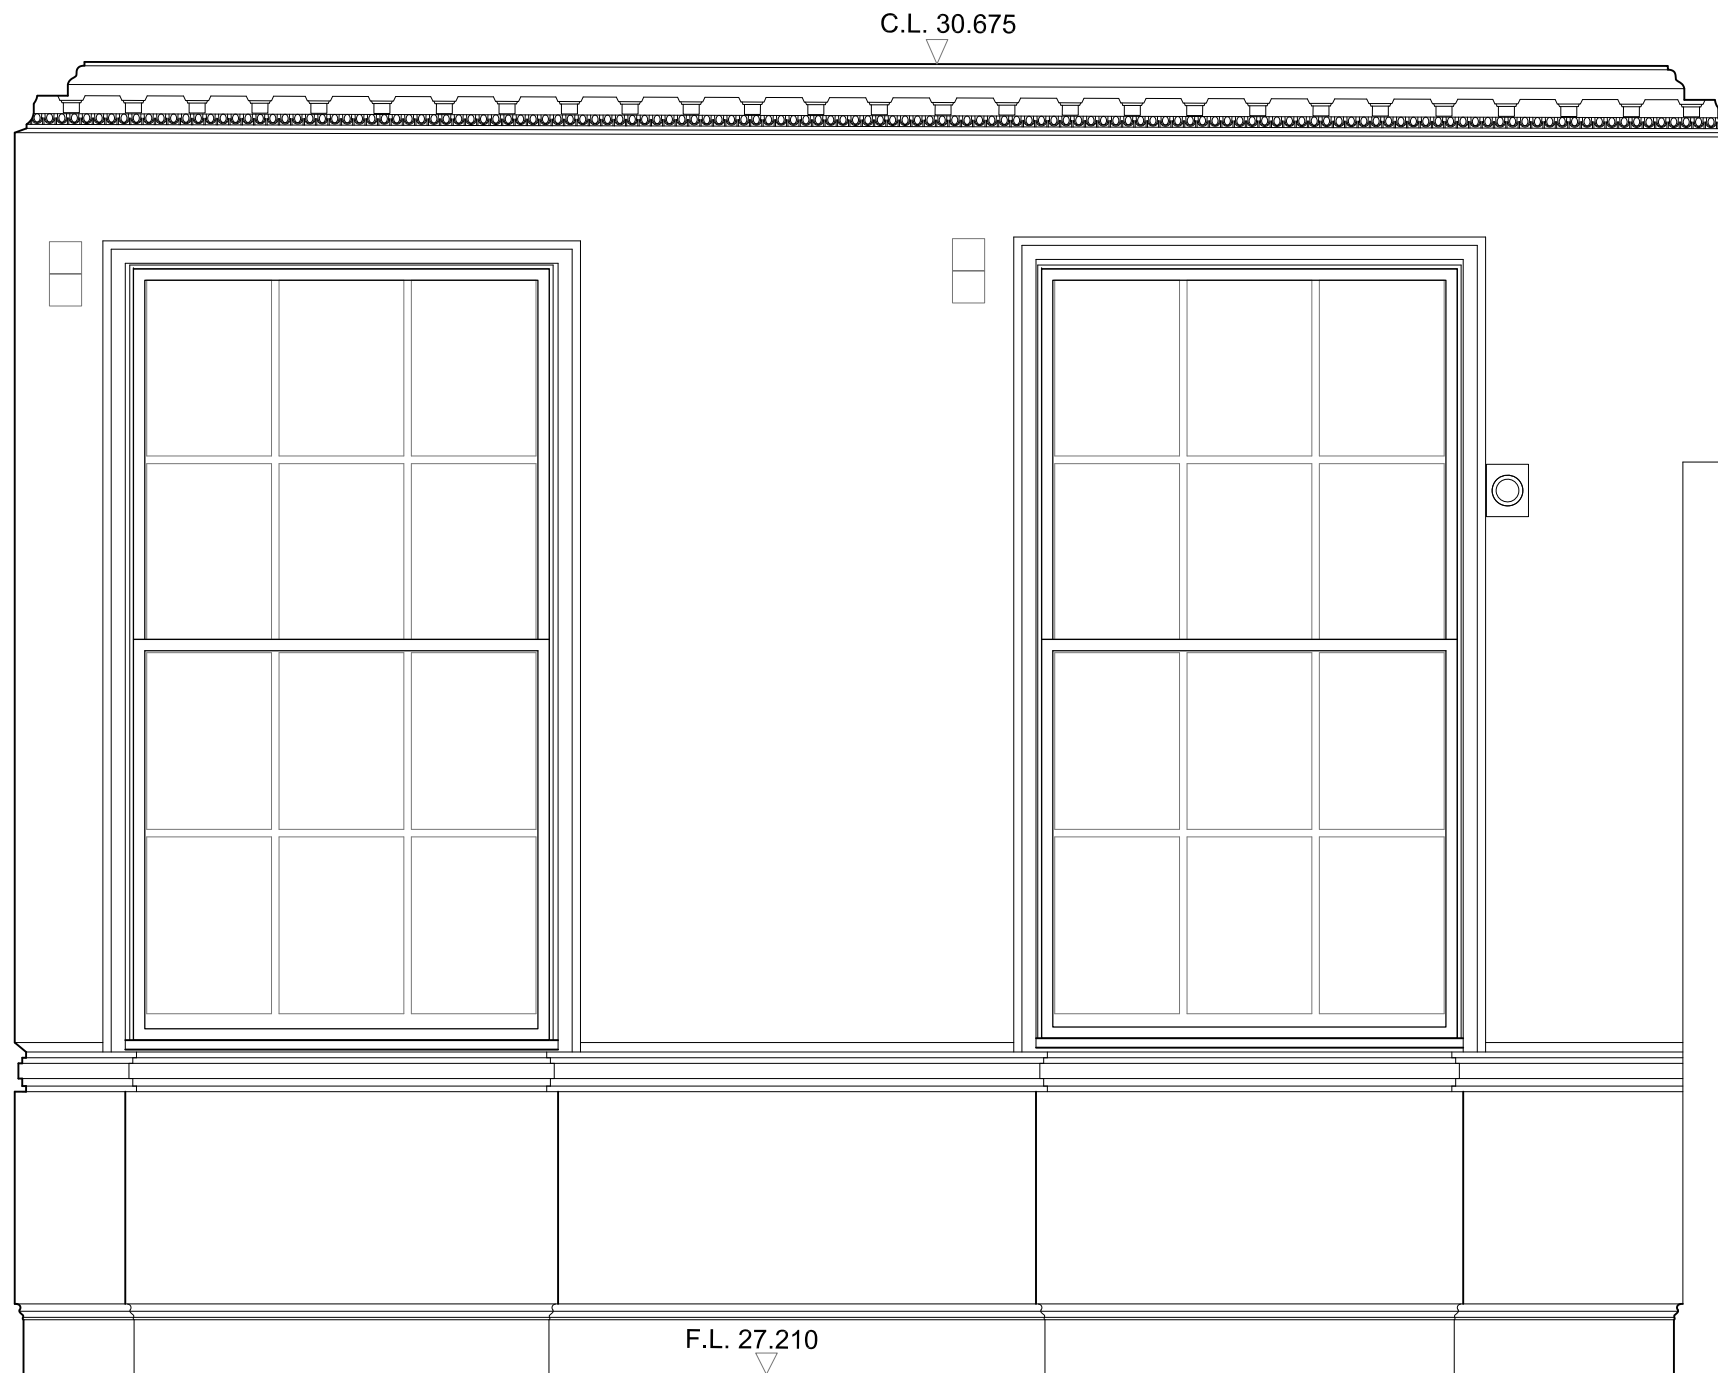

Rev A- 17 07 27 Retain existing secondary glazing and drawn on - SMT




Note: Survey drawings are based upon the drawings produced by The Gordon Tomalin Partnership, Consultant Land Surveyors, Basildon, Jan 2017.

Notes:
 This drawing is the copyright of Giles Quarme and Associates and cannot be printed or re-produced without prior permission.
 Do not scale.
 This drawing has been based on survey information provided by others.
 All dimensions and setting out must be verified on site before commencement of the work, and any discrepancies notified to the architect.
 All windows and doors are to fit into existing openings.
 All dimensions are in millimetres unless stated otherwise.

Project and Project No: 34 JOHN STREET	Job No: 9739
Title: PROPOSAL FIRST FLOOR ELEVATION - MASTER BATHROOM 3	

GILES QUARME AND ASSOCIATES <i>(Chartered Architects)</i>	Tel: (020) 7582 0748 Fax: (020) 7793 8807 E-mail: mail@quarme
7 BISHOPS TERRACE LONDON SE11 4UE	

Drawing No: 9739 P (0) 307	Revision: A	Drawn: JVS
Date: March 2017	Scale: 1:20@A3	Checked: NB

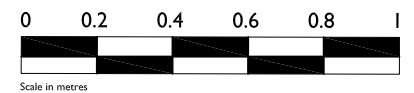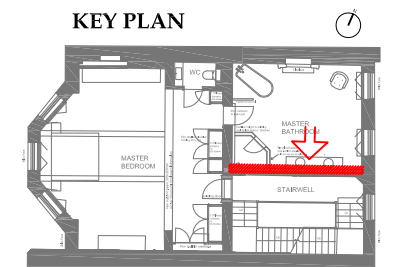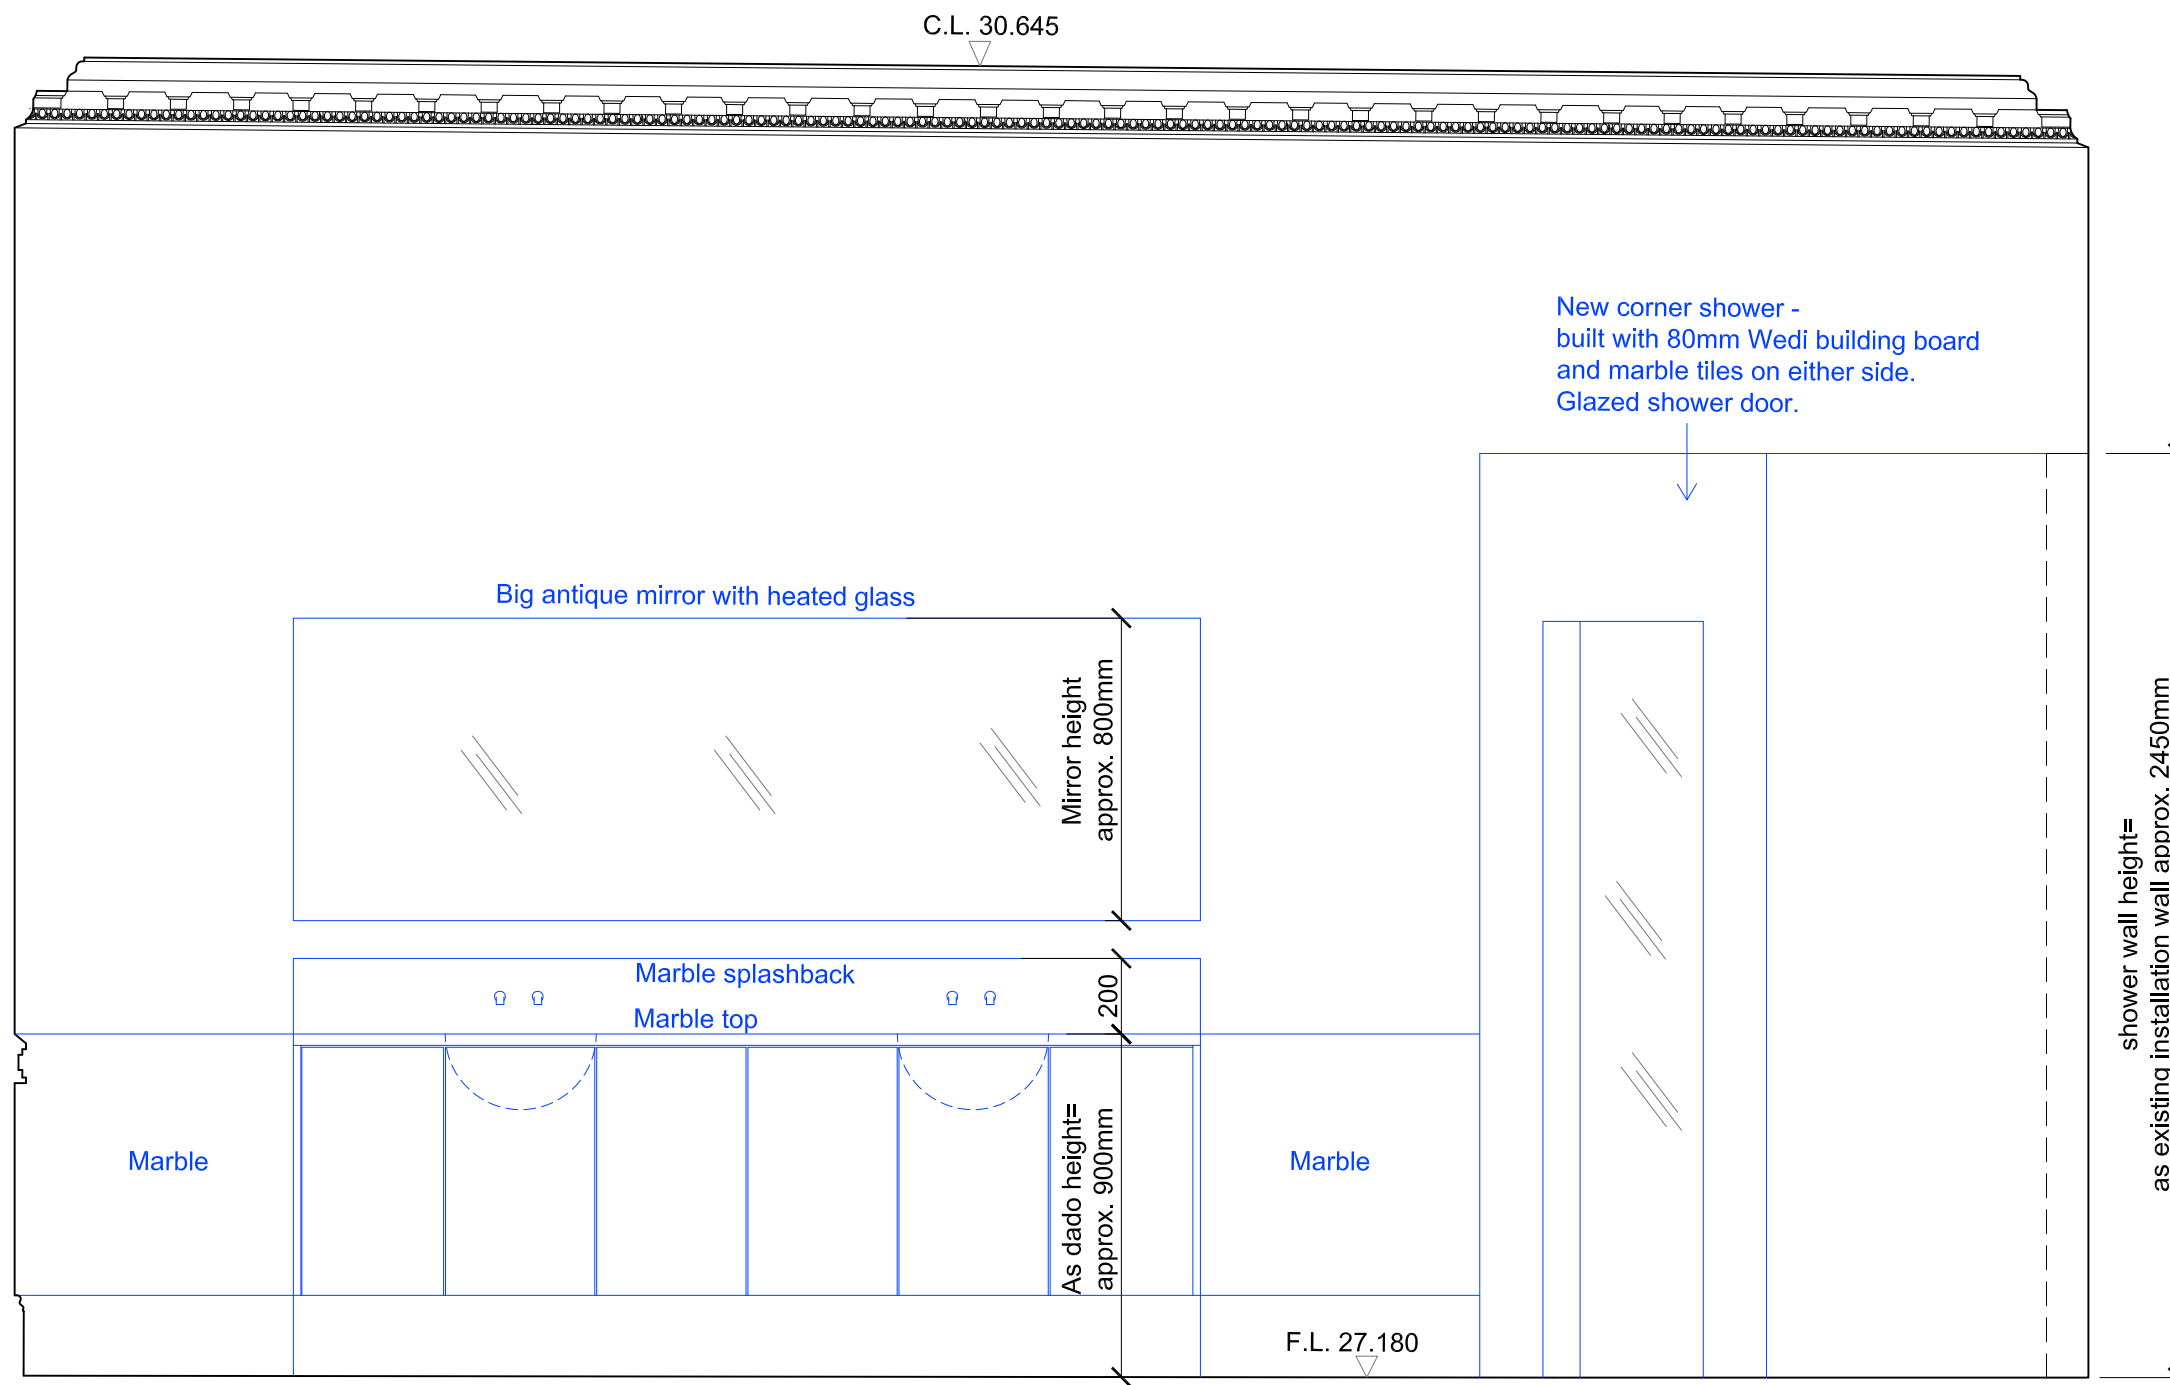




Note: Survey drawings are based upon the drawings produced by The Gordon Tomalin Partnership, Consultant Land Surveyors, Basildon, Jan 2017.

Notes:
 This drawing is the copyright of Giles Quarme and Associates and cannot be printed or re-produced without prior permission.
 Do not scale.
 This drawing has been based on survey information provided by others.
 All dimensions and setting out must be verified on site before commencement of the work, and any discrepancies notified to the architect.
 All windows and doors are to fit into existing openings.
 All dimensions are in millimetres unless stated otherwise.

Project and Project No: 34 JOHN STREET	Job No: 9739
Title: PROPOSAL FIRST FLOOR ELEVATION - MASTER BATHROOM 4	

GILES QUARME AND ASSOCIATES
 (Chartered Architects)
 7 BISHOPS TERRACE
 LONDON SE11 4UE
 Tel: (020) 7582 0748
 Fax: (020) 7793 8807
 E-mail: mail@quarme

Drawing No: 9739 P (0) 308	Revision: -	Drawn: JVS
Date: March 2017	Scale: 1:20@A3	Checked: NB

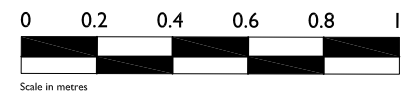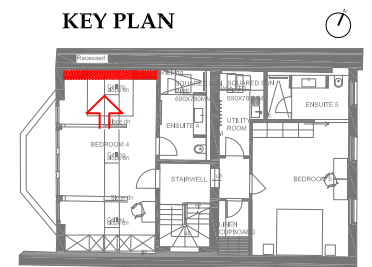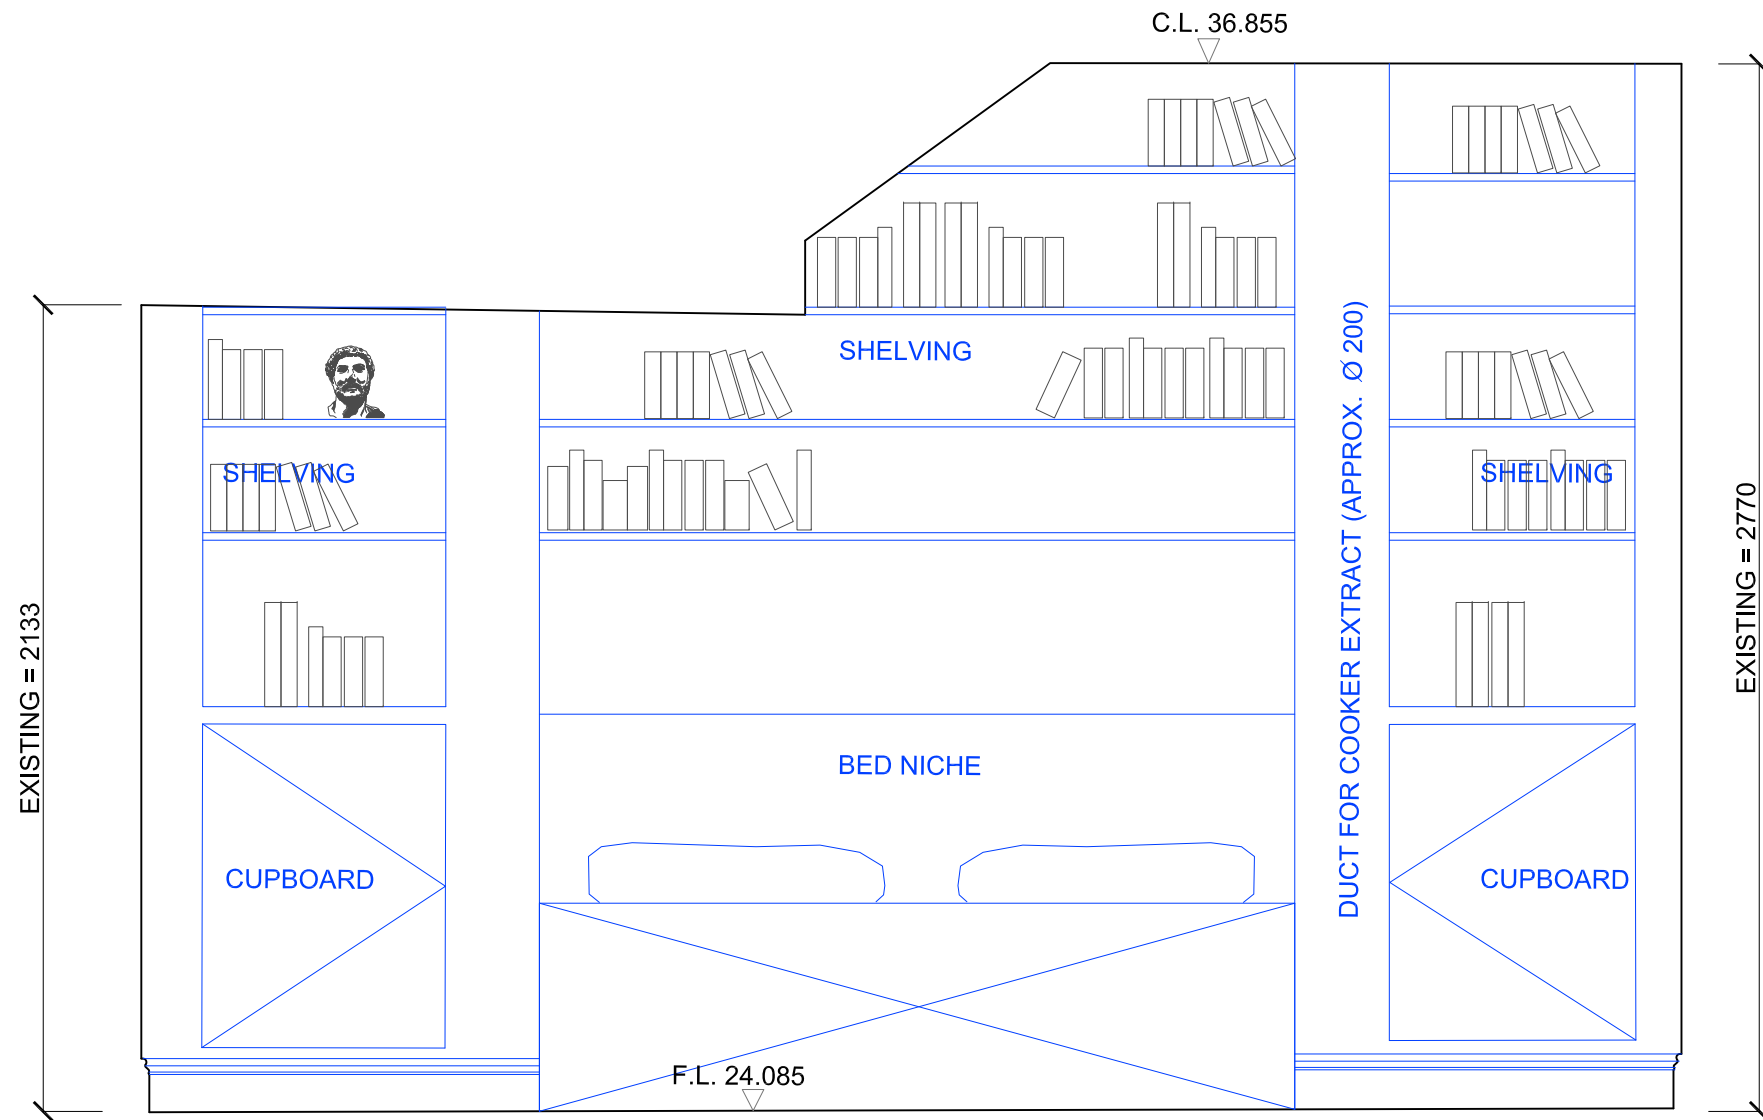

Note: Survey drawings are based upon the drawings produced by The Gordon Tomalin Partnership, Consultant Land Surveyors, Basildon, Jan 2017.

Notes:
 This drawing is the copyright of Giles Quarme and Associates and cannot be printed or re-produced without prior permission.
 Do not scale.
 This drawing has been based on survey information provided by others.
 All dimensions and setting out must be verified on site before commencement of the work, and any discrepancies notified to the architect.
 All windows and doors are to fit into existing openings.
 All dimensions are in millimetres unless stated otherwise.

Project and Project No: 34 JOHN STREET	Job No: 9739
Title: PROPOSAL THIRD FLOOR ELEVATION - BEDROOM 4	

GILES QUARME AND ASSOCIATES
 (Chartered Architects)
 7 BISHOPS TERRACE
 LONDON SE11 4UE
 Tel: (020) 7582 0748
 Fax: (020) 7793 8807
 E-mail: mail@quarme

Drawing No: 9739 P (0) 309	Revision: -	Drawn: JVS
Date: April 2017	Scale: 1:20@A3	Checked: NB