



C.L.  
26.800



Plaster Face

F.L.  
23.555

KEY PLAN

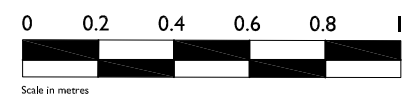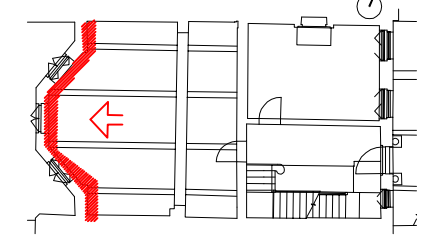

Note: Survey drawings are based upon the drawings produced by The Gordon Tomalin Partnership, Consultant Land Surveyors, Basildon, Jan 2017.

Notes:  
 This drawing is the copyright of Giles Quarme and Associates and cannot be printed or re-produced without prior permission.  
 Do not scale.  
 This drawing has been based on survey information provided by others.  
 All dimensions and setting out must be verified on site before commencement of the work, and any discrepancies notified to the architect.  
 All windows and doors are to fit into existing openings.  
 All dimensions are in millimetres unless stated otherwise.

Project and Project No:  
**34 JOHN STREET** Job No: **9739**




Title:  
**SURVEY GROUND FLOOR ELEVATION - DRAWING ROOM 1**

**GILES QUARME AND ASSOCIATES**  
*(Chartered Architects)*

**7 BISHOPS TERRACE**  
**LONDON SE11 4UE**

Tel: (020) 7582 0748  
 Fax: (020) 7793 8807  
 E-mail: mail@quarme

Drawing No: <b>9739 S (0) 201</b>	Revision: <b>-</b>	Drawn: <b>JVS</b>
Date: <b>March 2017</b>	Scale: <b>1:20@A3</b>	Checked: <b>NB</b>

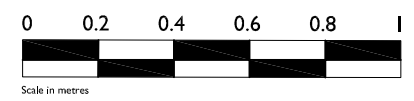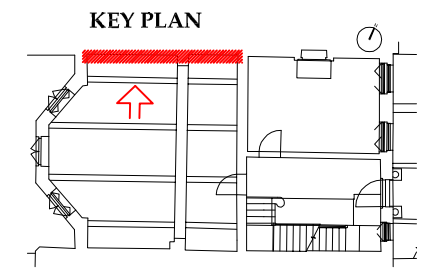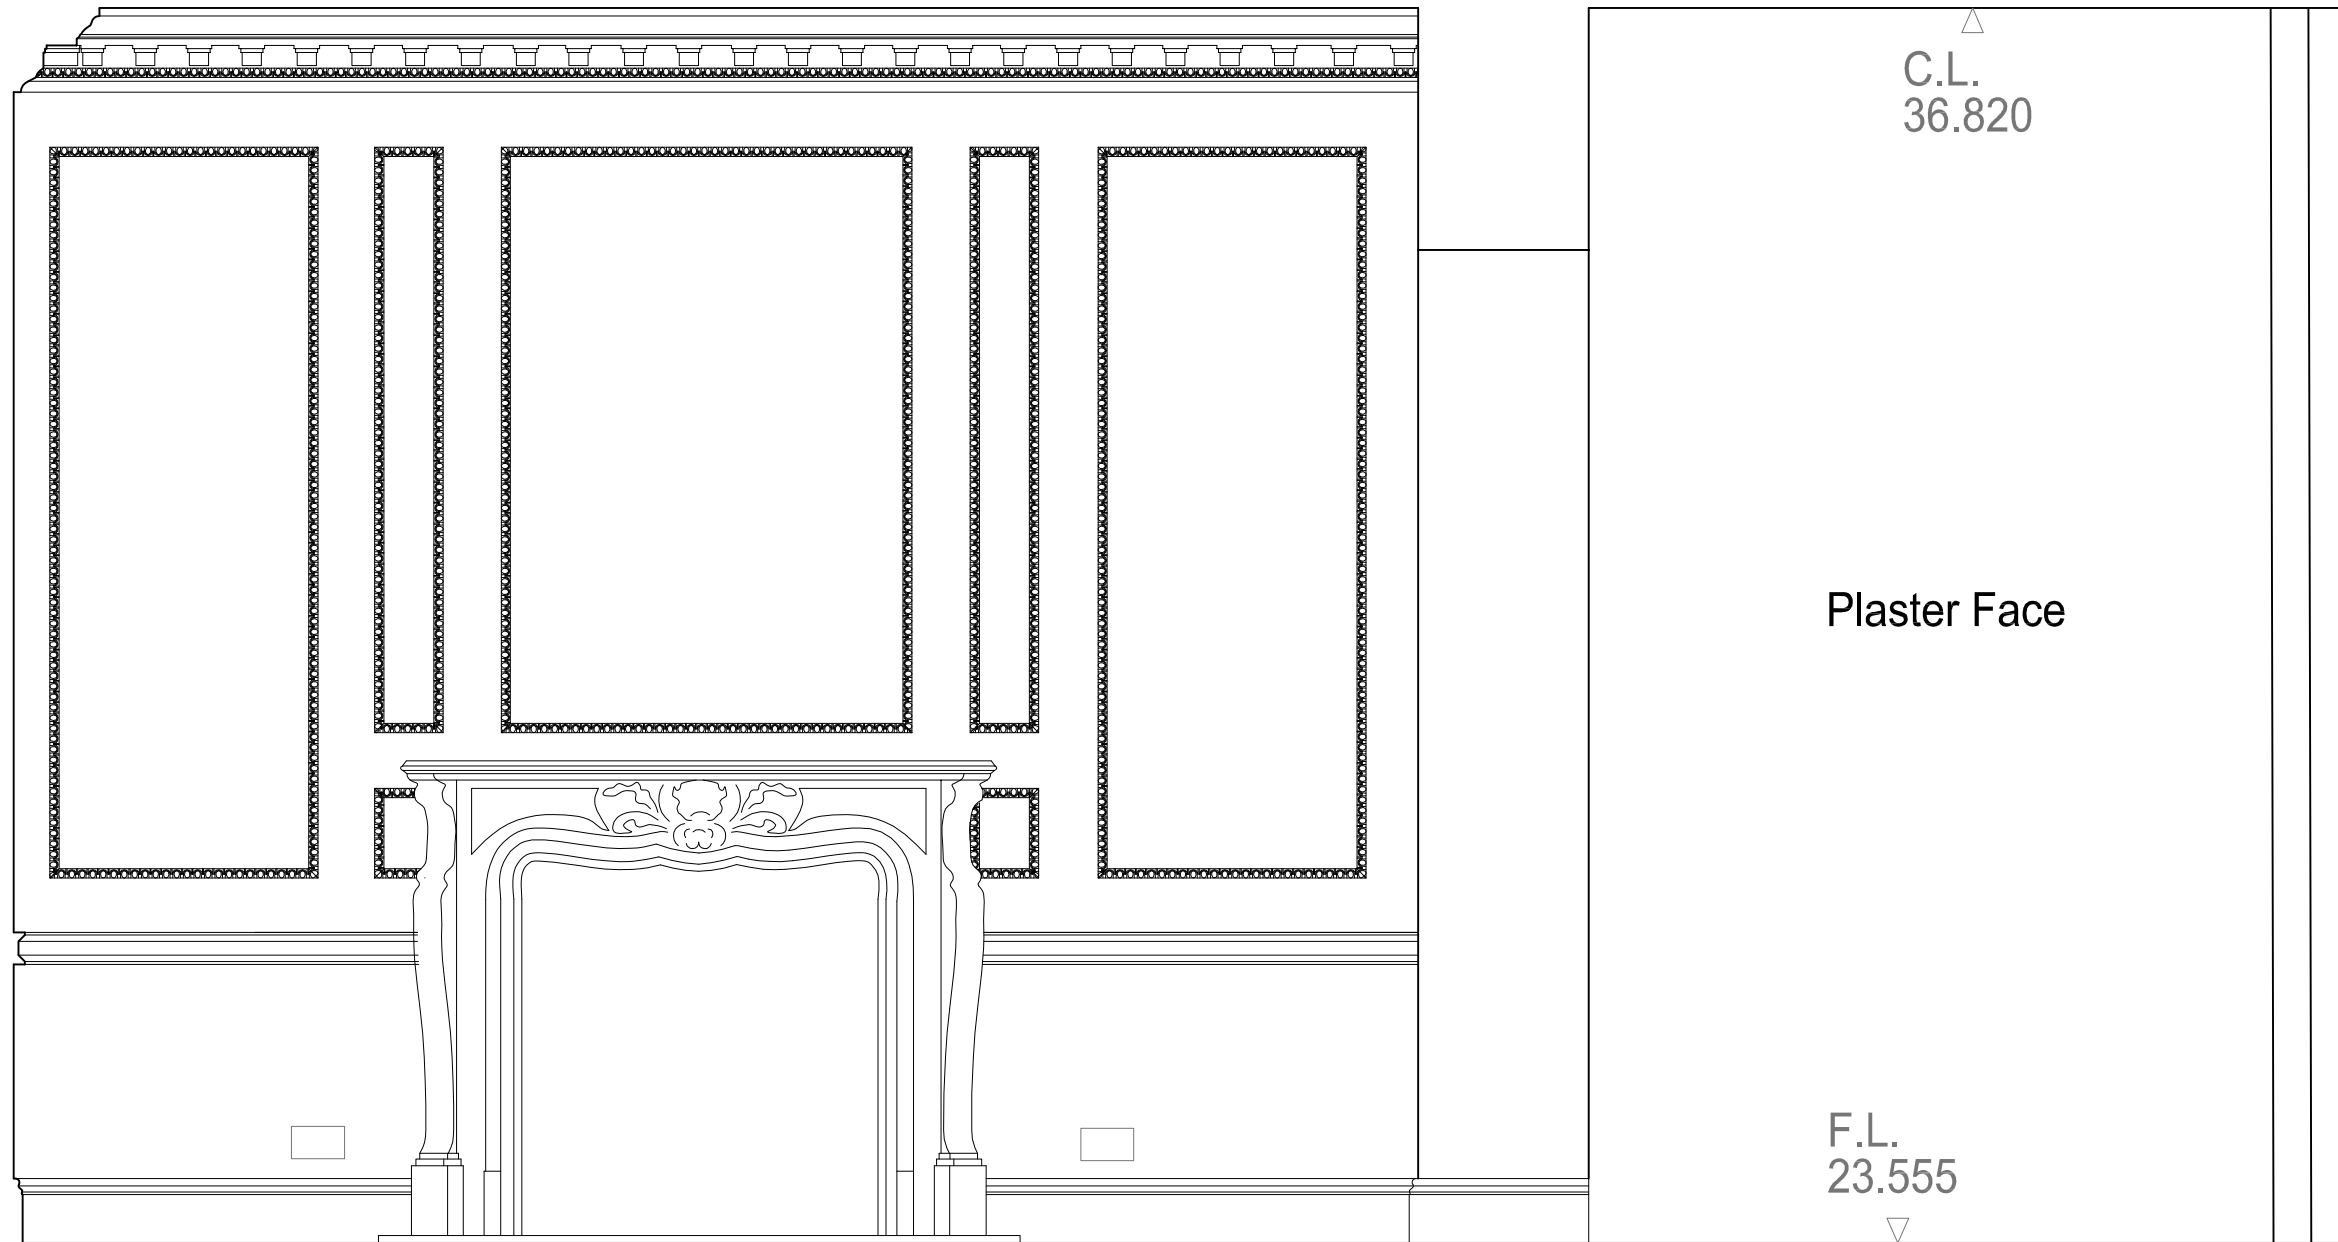

Note: Survey drawings are based upon the drawings produced by The Gordon Tomalin Partnership, Consultant Land Surveyors, Basildon, Jan 2017.

Notes:  
 This drawing is the copyright of Giles Quarme and Associates and cannot be printed or re-produced without prior permission.  
 Do not scale.  
 This drawing has been based on survey information provided by others.  
 All dimensions and setting out must be verified on site before commencement of the work, and any discrepancies notified to the architect.  
 All windows and doors are to fit into existing openings.  
 All dimensions are in millimetres unless stated otherwise.

Project and Project No: <b>34 JOHN STREET</b>	<b>Job No: 9739</b>
Title: <b>SURVEY GROUND FLOOR ELEVATION - DRAWING ROOM 2</b>	

**GILES QUARME AND ASSOCIATES**  
*(Chartered Architects)*  
**7 BISHOPS TERRACE**  
**LONDON SE11 4UE**  
 Tel: (020) 7582 0748  
 Fax: (020) 7793 8807  
 E-mail: mail@quarme



Drawing No: <b>9739 S (0) 202</b>	Revision: <b>-</b>	Drawn: <b>JVS</b>
Date: <b>March 2017</b>	Scale: <b>1:20@A3</b>	Checked: <b>NB</b>

C.L.  
26.815

Plaster Face

F.L.  
23.555

KEY PLAN

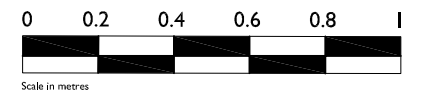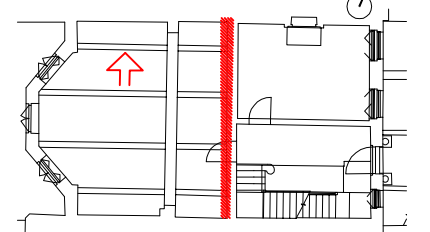




Note: Survey drawings are based upon the drawings produced by The Gordon Tomalin Partnership, Consultant Land Surveyors, Basildon, Jan 2017.

Notes:  
This drawing is the copyright of Giles Quarme and Associates and cannot be printed or re-produced without prior permission.  
Do not scale.  
This drawing has been based on survey information provided by others.  
All dimensions and setting out must be verified on site before commencement of the work, and any discrepancies notified to the architect.  
All windows and doors are to fit into existing openings.  
All dimensions are in millimetres unless stated otherwise.

Project and Project No: <b>34 JOHN STREET</b>	Job No: <b>9739</b>
Title: <b>SURVEY GROUND FLOOR ELEVATION - DRAWING ROOM 3</b>	

<b>GILES QUARME AND ASSOCIATES</b> <i>(Chartered Architects)</i>	Tel: (020) 7582 0748 Fax: (020) 7793 8807 E-mail: mail@quarme
<b>7 BISHOPS TERRACE</b> <b>LONDON SE11 4UE</b>	

Drawing No: <b>9739 S (0) 203</b>	Revision: <b>-</b>	Drawn: <b>JVS</b>
Date: <b>March 2017</b>	Scale: <b>1:20@A3</b>	Checked: <b>NB</b>

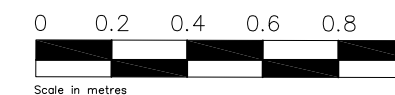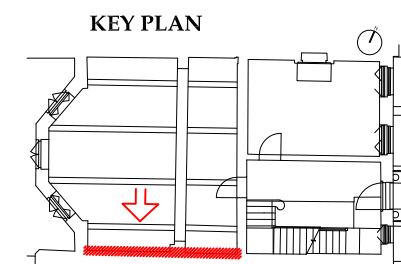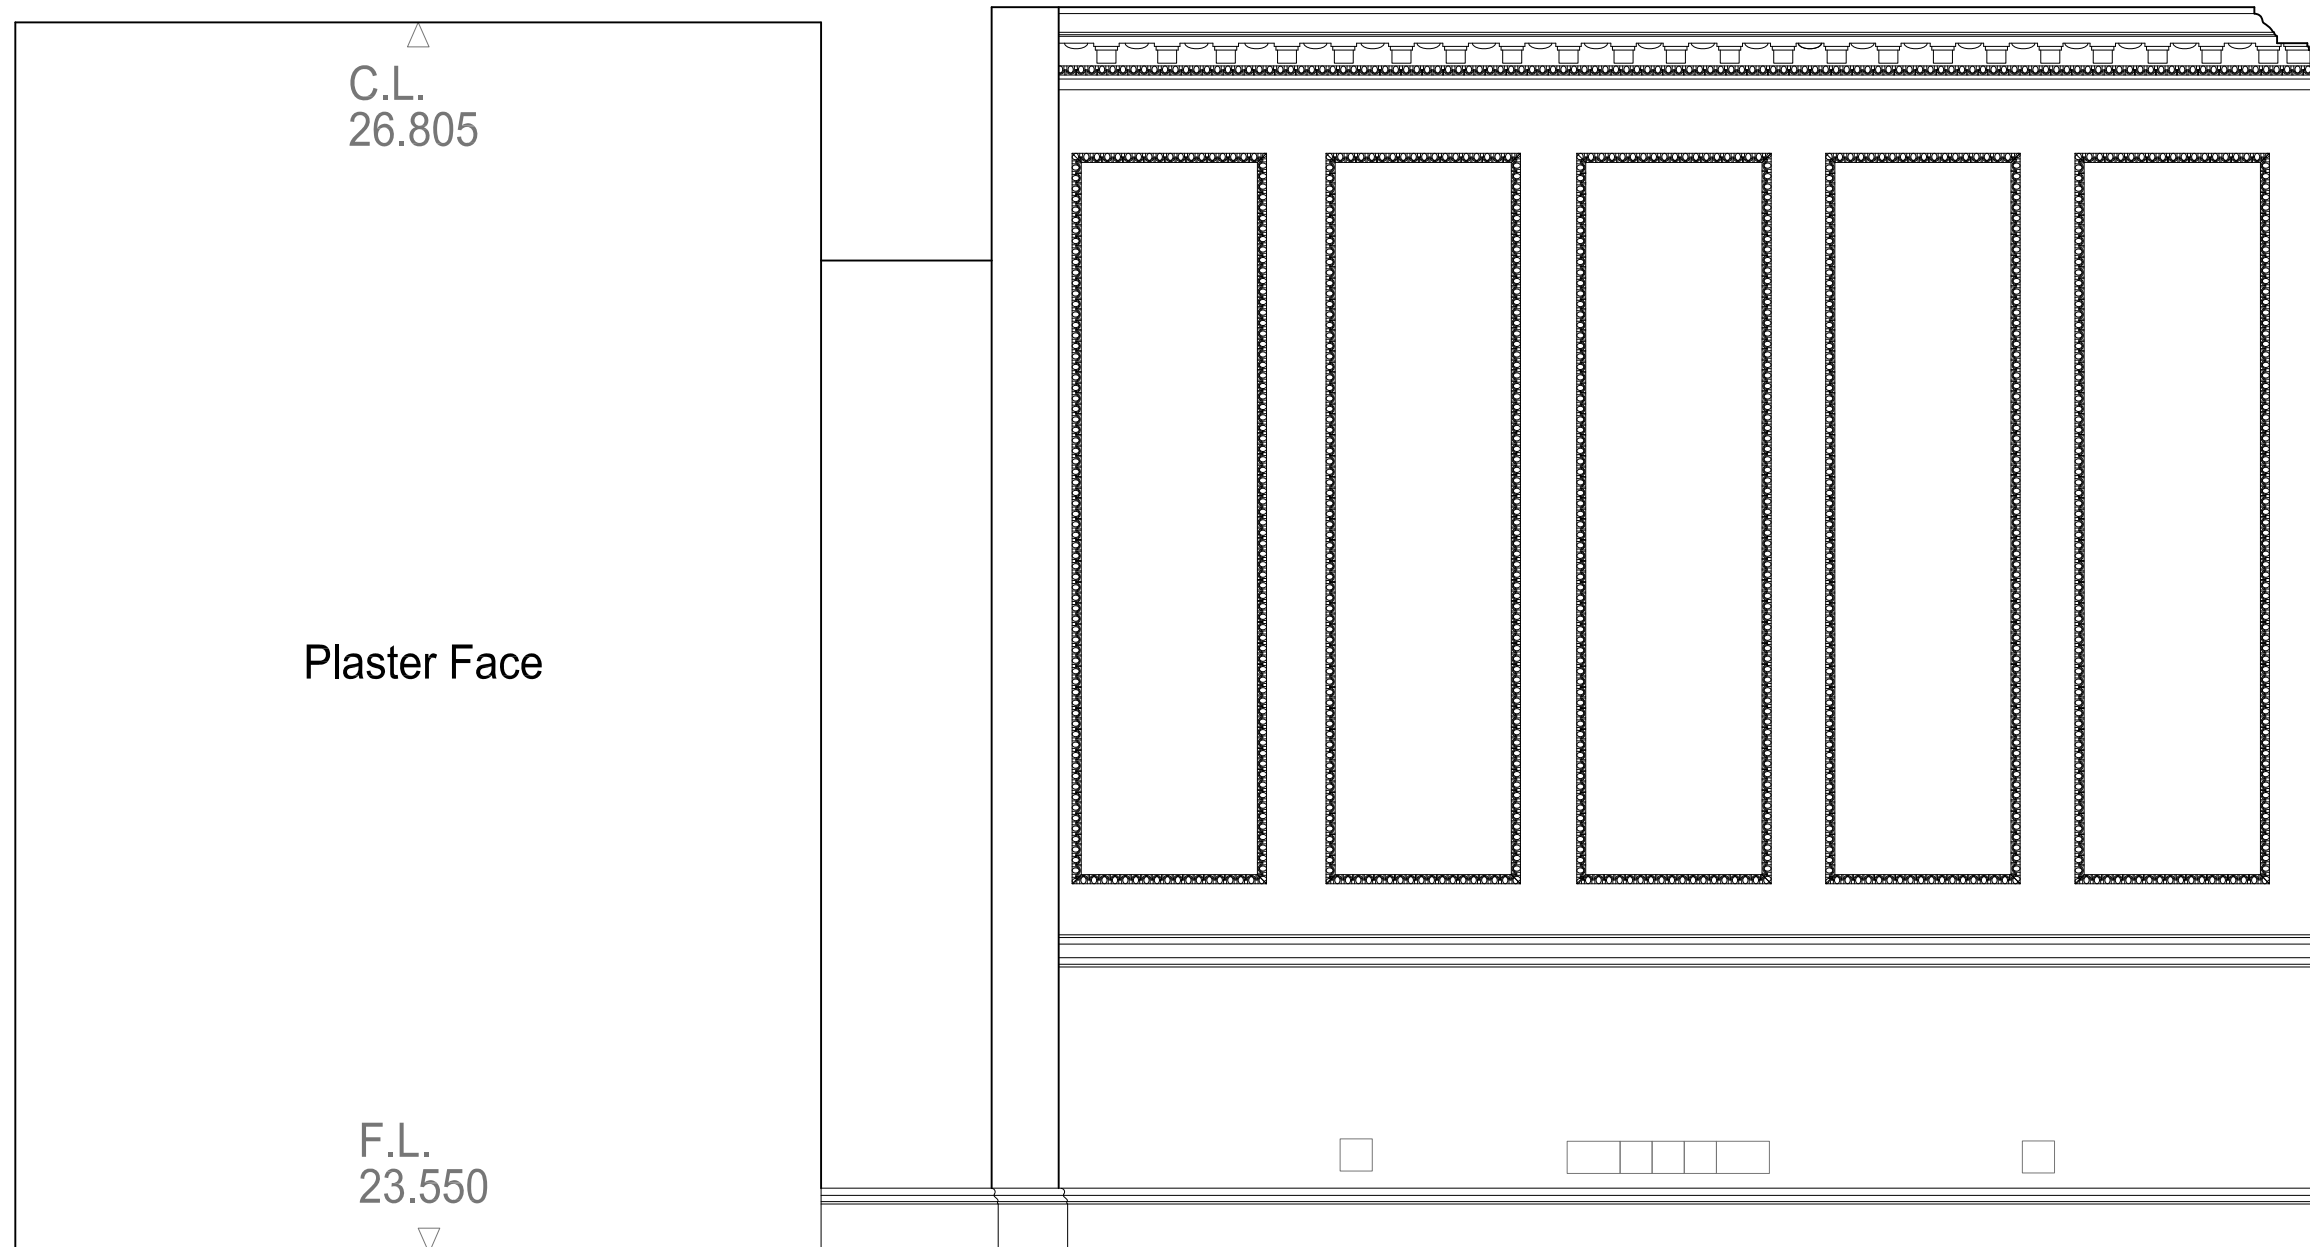

Rev A: 17 06 23- Elevation changed following CO's comments- SMT

Note: Survey drawings are based upon the drawings produced by The Gordon Tomalin Partnership, Consultant Land Surveyors, Basildon, Jan 2017.

Notes:  
 This drawing is the copyright of Giles Quarme and Associates and cannot be printed or re-produced without prior permission.  
 Do not scale.  
 This drawing has been based on survey information provided by others.  
 All dimensions and setting out must be verified on site before commencement of the work, and any discrepancies notified to the architect.  
 All windows and doors are to fit into existing openings.  
 All dimensions are in millimetres unless stated otherwise.

Project and Project No:  
**34 JOHN STREET** Job No: **9739**

Title:  
**SURVEY GROUND FLOOR ELEVATION - DRAWING ROOM 4**

**GILES QUARME AND ASSOCIATES**  
*(Chartered Architects)*

**7 BISHOPS TERRACE**  
**LONDON SE11 4UE**

Tel: (020) 7582 0748  
 Fax: (020) 7793 8807  
 E-mail: mail@quarme

Drawing No: <b>9739 S (0) 204</b>	Revision: <b>A</b>	Drawn: <b>JVS</b>
Date: <b>March 2017</b>	Scale: <b>1:20@A3</b>	Checked: <b>NB</b>

F.L.  
23.550

F.L.  
23.550

C.L.  
23.090




C.L.  
23.090

WC

CORRIDOR

F.L.  
20.300

F.L.  
20.310

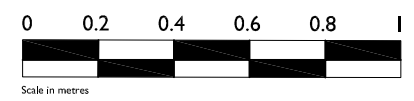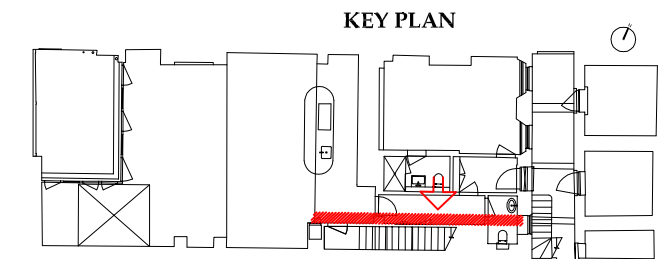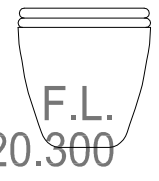

Note: Survey drawings are based upon the drawings produced by The Gordon Tomalin Partnership, Consultant Land Surveyors, Basildon, Jan 2017.

Notes:  
This drawing is the copyright of Giles Quarme and Associates and cannot be printed or re-produced without prior permission.  
Do not scale.  
This drawing has been based on survey information provided by others.  
All dimensions and setting out must be verified on site before commencement of the work, and any discrepancies notified to the architect.  
All windows and doors are to fit into existing openings.  
All dimensions are in millimetres unless stated otherwise.

Project and Project No:  
**34 JOHN STREET** Job No: **9739**  
Title:  
**SURVEY LOWER GROUND FLOOR ELEVATION - STAIR CUPBOARDS**

**GILES QUARME AND ASSOCIATES**  
(Chartered Architects)  
**7 BISHOPS TERRACE**  
**LONDON SE11 4UE**  
Tel: (020) 7582 0748  
Fax: (020) 7793 8807  
E-mail: mail@quarme

Drawing No: <b>9739 S (0) 205</b>	Revision: <b>-</b>	Drawn: <b>JVS</b>
Date: <b>March 2017</b>	Scale: <b>1:20@A3</b>	Checked: <b>NB</b>





Plaster Face

C.L.  
30.640

F.L.  
27.220

KEY PLAN

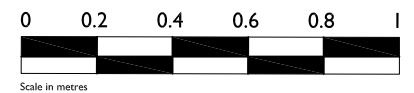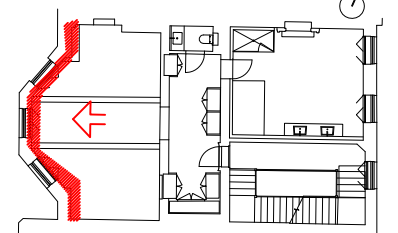

Note: Survey drawings are based upon the drawings produced by The Gordon Tomalin Partnership, Consultant Land Surveyors, Basildon, Jan 2017.

Notes:  
This drawing is the copyright of Giles Quarme and Associates and cannot be printed or re-produced without prior permission.  
Do not scale.  
This drawing has been based on survey information provided by others.  
All dimensions and setting out must be verified on site before commencement of the work, and any discrepancies notified to the architect.  
All windows and doors are to fit into existing openings.  
All dimensions are in millimetres unless stated otherwise.





Project and Project No:  
**34 JOHN STREET** Job No: **9739**

Title:  
**SURVEY FIRST FLOOR ELEVATION - MASTER BEDROOM 1**

**GILES QUARME AND ASSOCIATES**  
(Chartered Architects)  
**7 BISHOPS TERRACE**  
**LONDON SE11 4UE**




Tel: (020) 7582 0748  
Fax: (020) 7793 8807  
E-mail: mail@quarme

Drawing No: <b>9739 S (0) 301</b>	Revision: -	Drawn: <b>JVS</b>
Date: <b>March 2017</b>	Scale: <b>1:20@A3</b>	Checked: <b>NB</b>

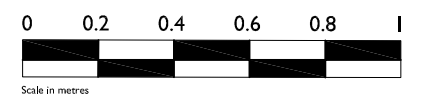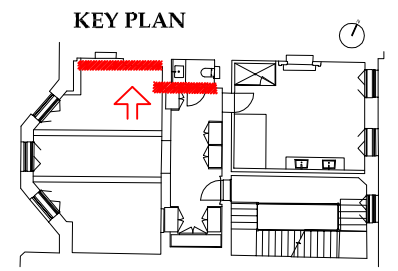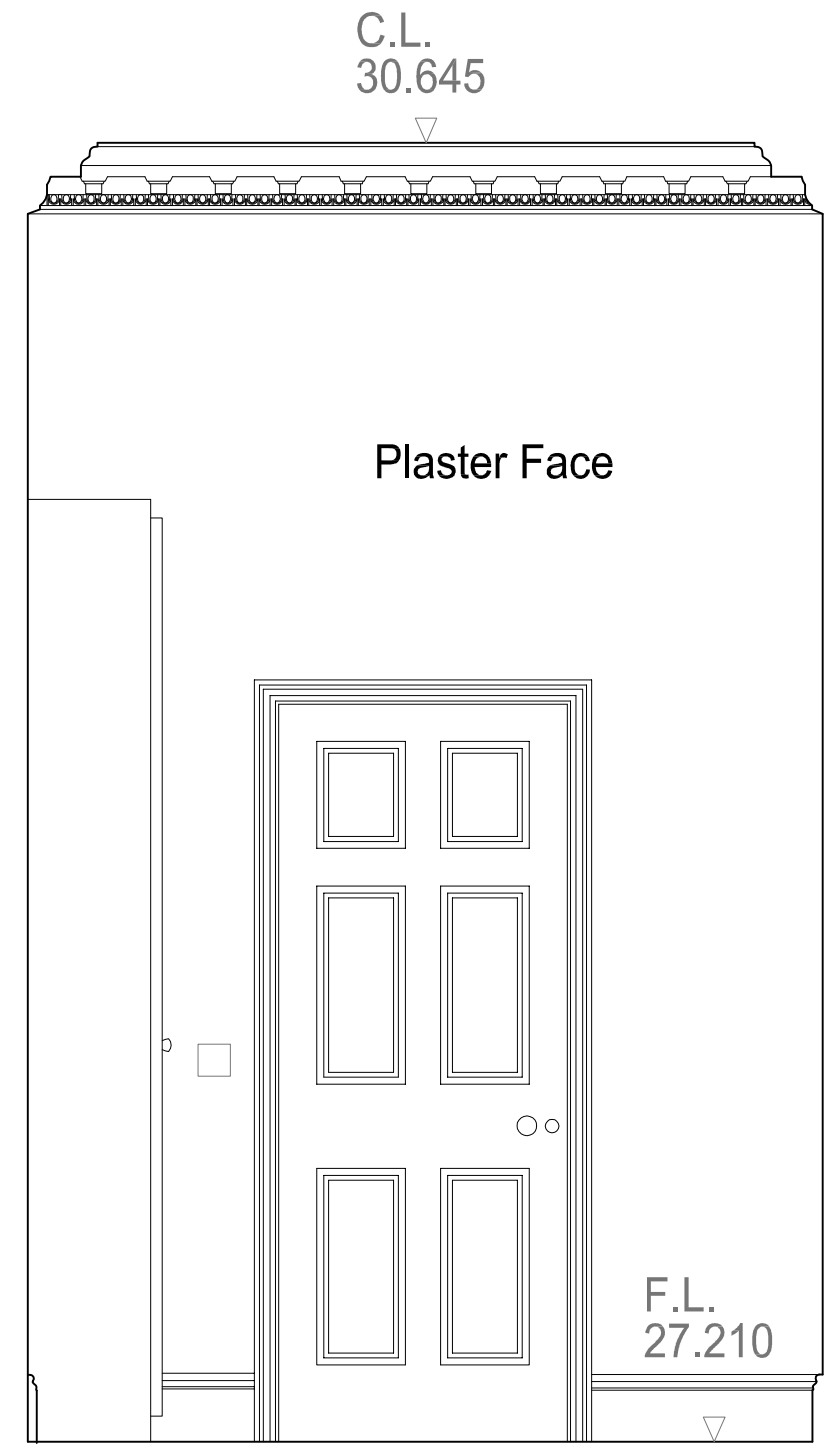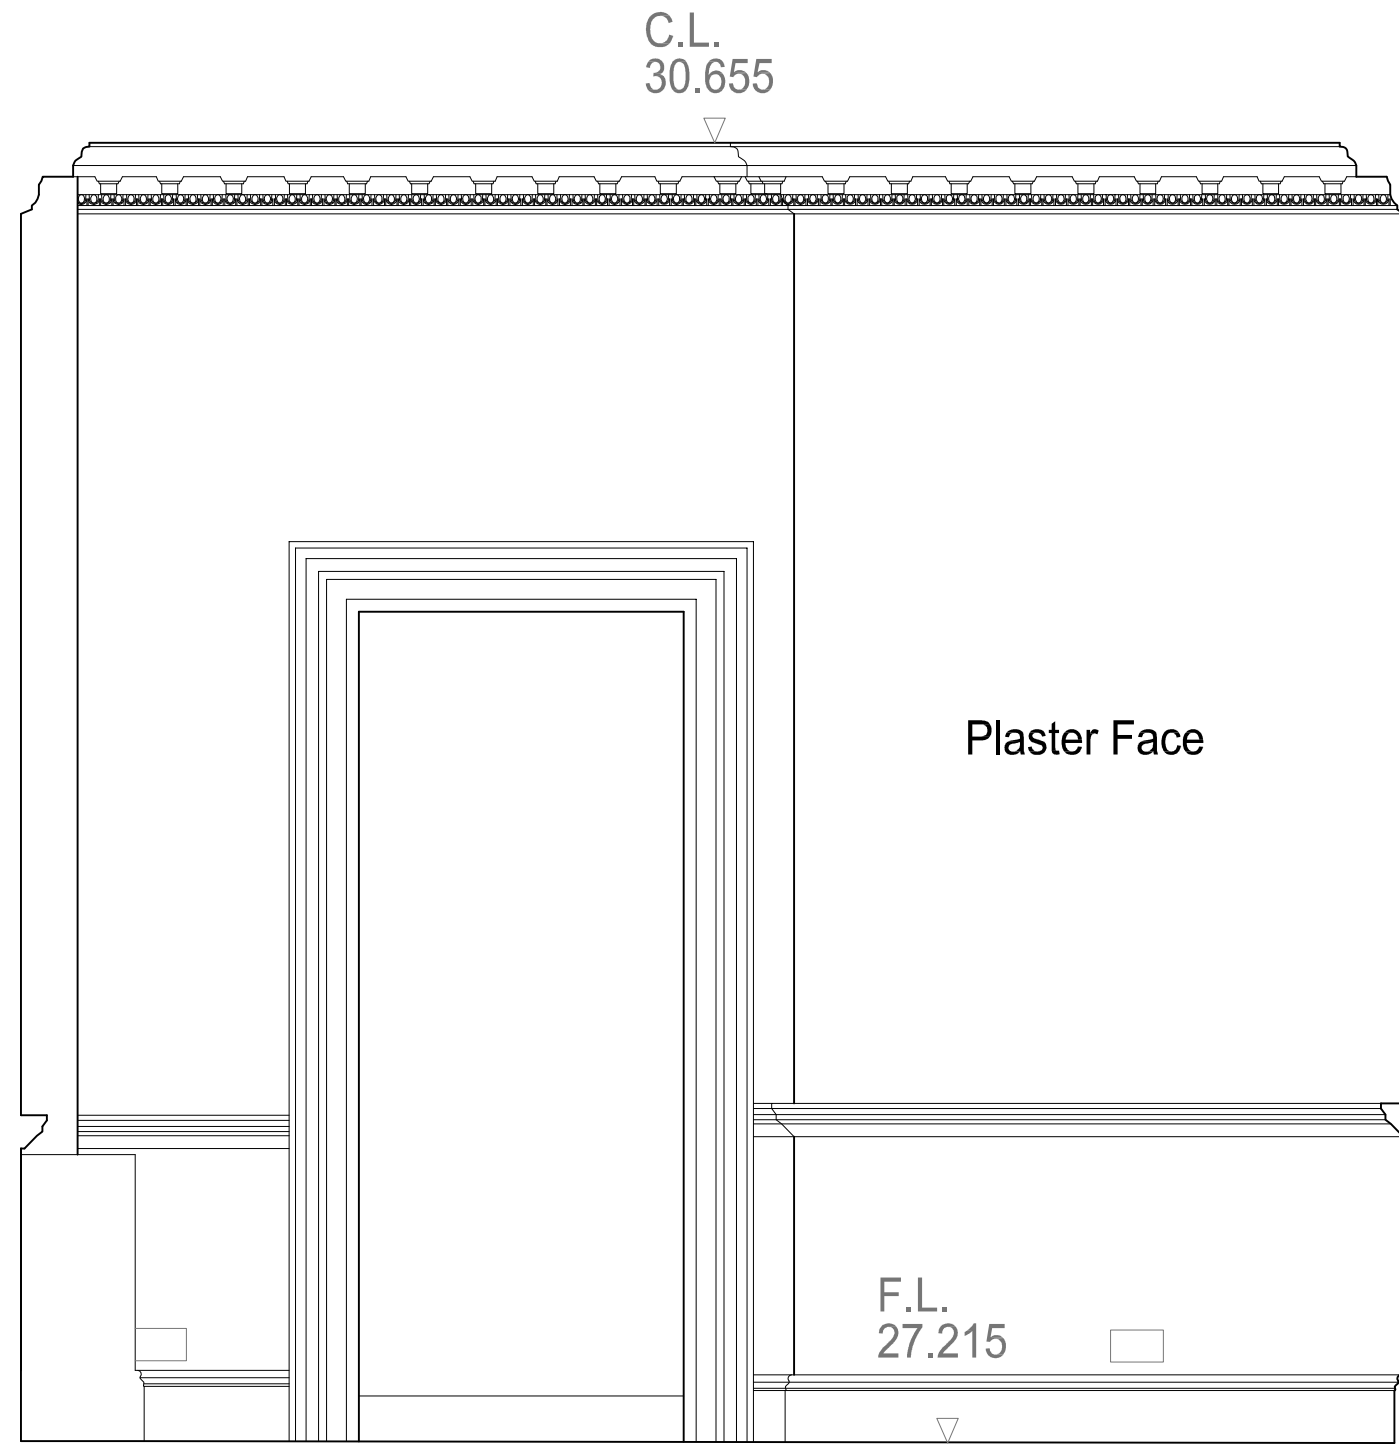

Note: Survey drawings are based upon the drawings produced by The Gordon Tomalin Partnership, Consultant Land Surveyors, Basildon, Jan 2017.

Notes: This drawing is the copyright of Giles Quarme and Associates and cannot be printed or re-produced without prior permission. Do not scale. This drawing has been based on survey information provided by others. All dimensions and setting out must be verified on site before commencement of the work, and any discrepancies notified to the architect. All windows and doors are to fit into existing openings. All dimensions are in millimetres unless stated otherwise.	Project and Project No: <b>34 JOHN STREET</b>	Job No: <b>9739</b>	<b>GILES QUARME AND ASSOCIATES</b> (Chartered Architects)	Drawing No: <b>9739 S (0) 302</b>	Revision: -	Drawn: <b>JVS</b>
	Title: <b>SURVEY FIRST FLOOR ELEVATION - MASTER BEDROOM 2</b>	7 BISHOPS TERRACE LONDON SE11 4UE	Tel: (020) 7582 0748 Fax: (020) 7793 8807 E-mail: mail@quarme	Date: <b>March 2017</b>	Scale: <b>1:20@A3</b>	Checked: <b>NB</b>

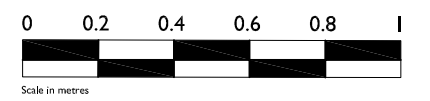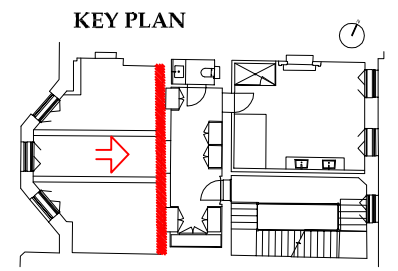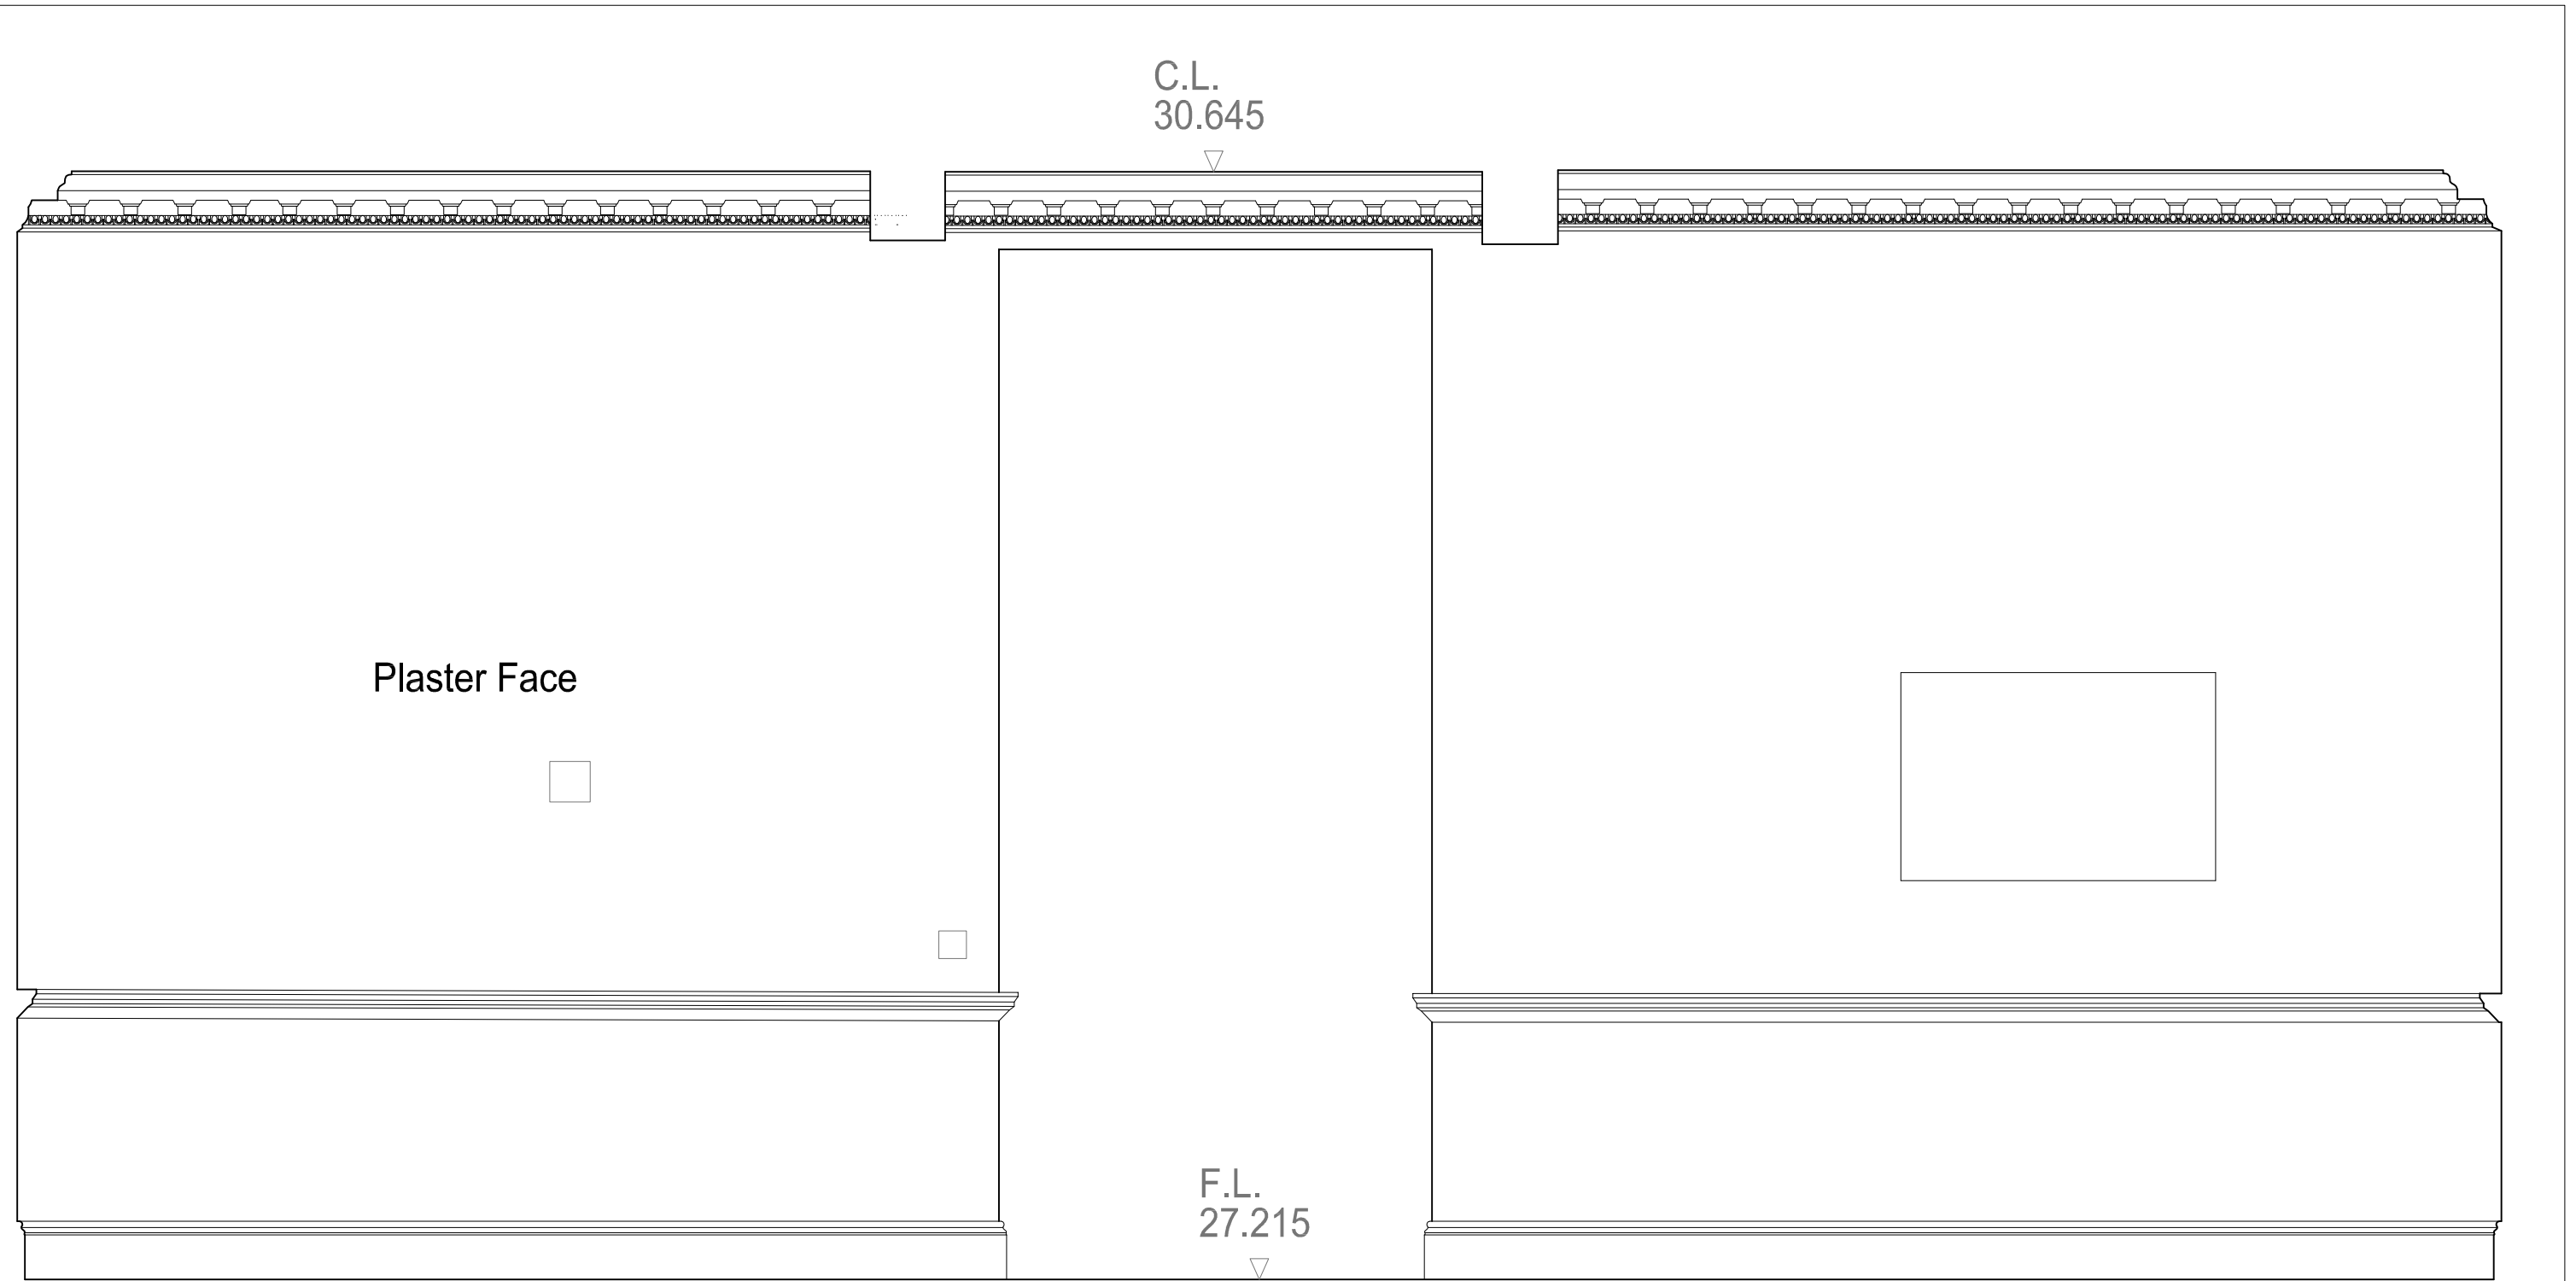

Note: Survey drawings are based upon the drawings produced by The Gordon Tomalin Partnership, Consultant Land Surveyors, Basildon, Jan 2017.

Notes:  
 This drawing is the copyright of Giles Quarme and Associates and cannot be printed or re-produced without prior permission.  
 Do not scale.  
 This drawing has been based on survey information provided by others.  
 All dimensions and setting out must be verified on site before commencement of the work, and any discrepancies notified to the architect.  
 All windows and doors are to fit into existing openings.  
 All dimensions are in millimetres unless stated otherwise.

Project and Project No:  
**34 JOHN STREET** Job No: **9739**

Title:  
**SURVEY FIRST FLOOR ELEVATION - MASTER BEDROOM 3**





**GILES QUARME AND ASSOCIATES**  
*(Chartered Architects)*

**7 BISHOPS TERRACE**  
**LONDON SE11 4UE**

Tel: (020) 7582 0748  
 Fax: (020) 7793 8807  
 E-mail: mail@quarme

Drawing No: <b>9739 S (0) 303</b>	Revision: <b>-</b>	Drawn: <b>JVS</b>
Date: <b>March 2017</b>	Scale: <b>1:20@A3</b>	Checked: <b>NB</b>



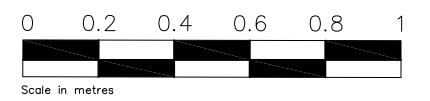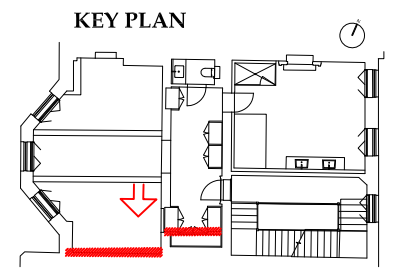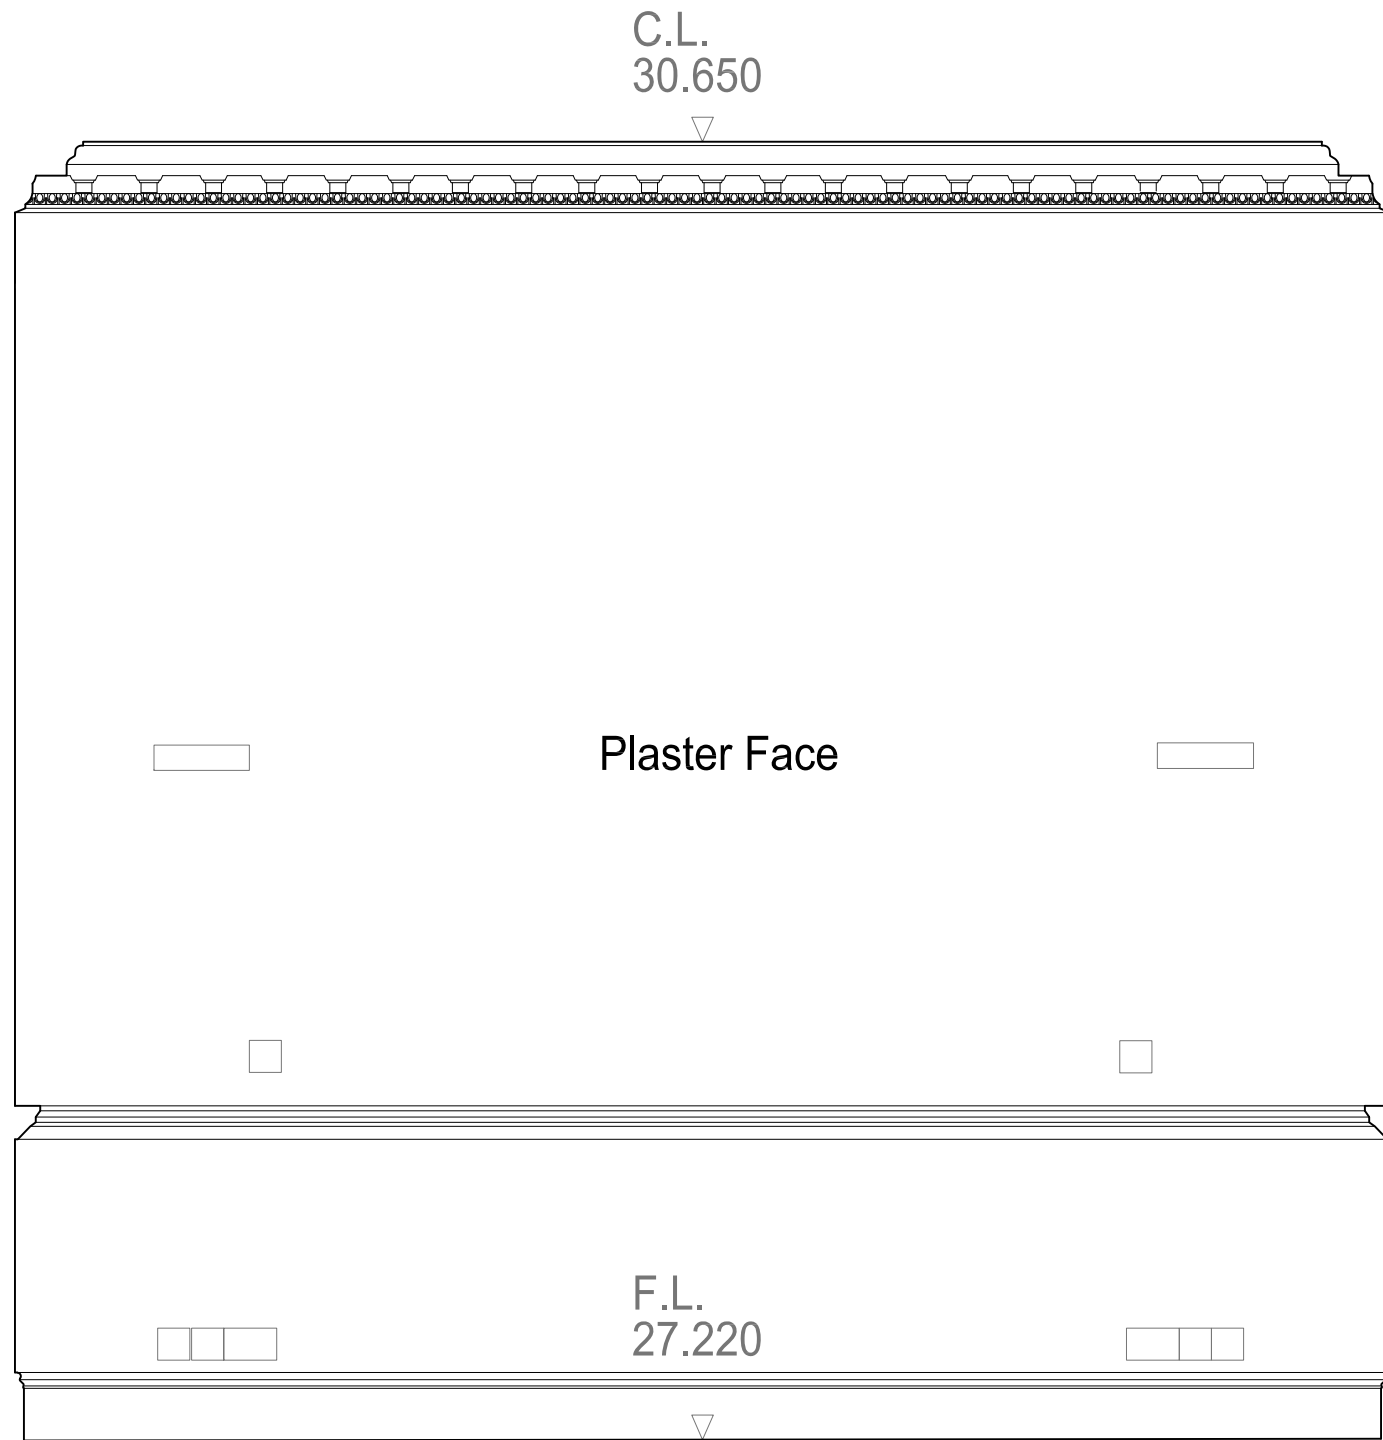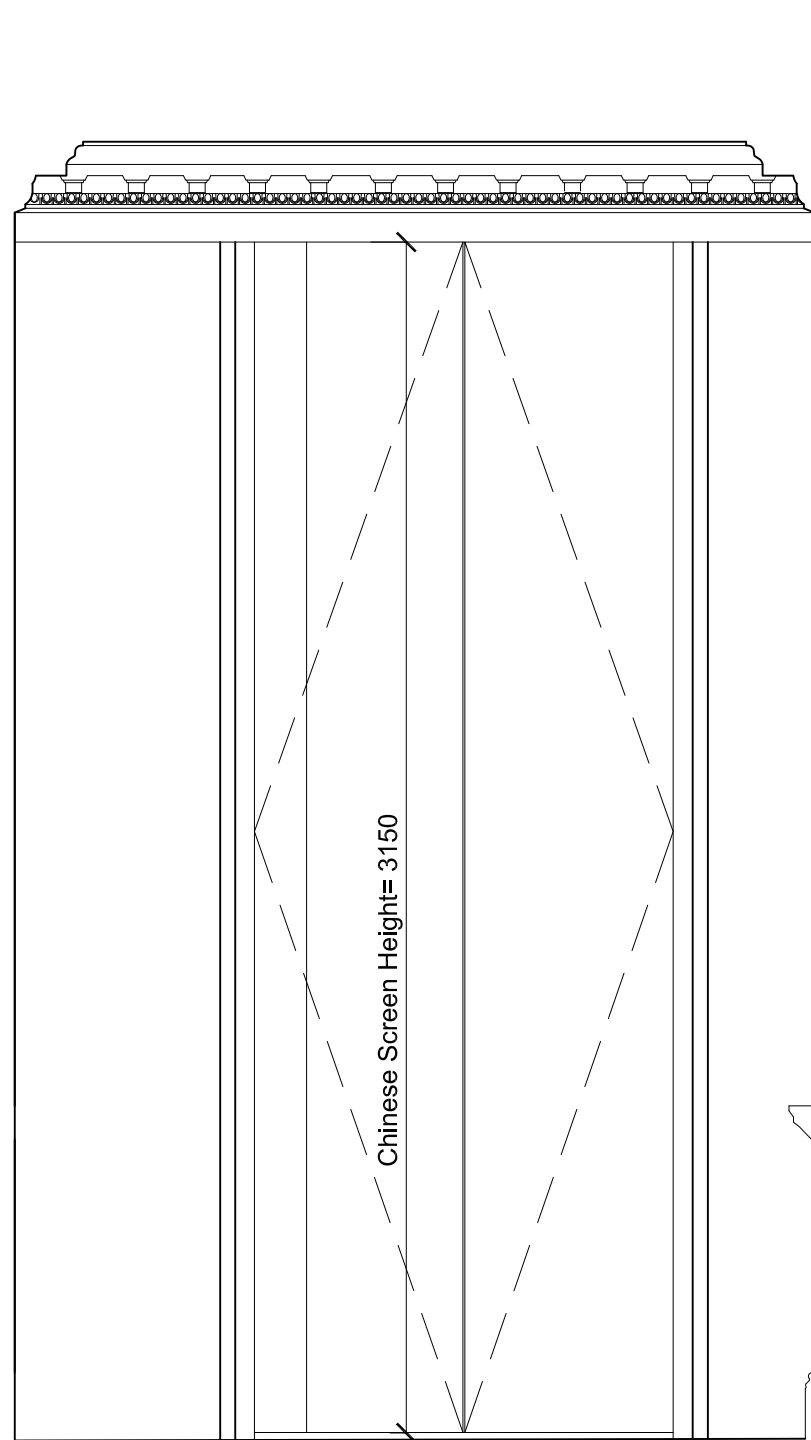

Rev A: 17 06 23- Elevation updated following CO's comments- SMT




Note: Survey drawings are based upon the drawings produced by The Gordon Tomalin Partnership, Consultant Land Surveyors, Basildon, Jan 2017.

Notes:  
 This drawing is the copyright of Giles Quarme and Associates and cannot be printed or re-produced without prior permission.  
 Do not scale.  
 This drawing has been based on survey information provided by others.  
 All dimensions and setting out must be verified on site before commencement of the work, and any discrepancies notified to the architect.  
 All windows and doors are to fit into existing openings.  
 All dimensions are in millimetres unless stated otherwise.

Project and Project No: <b>34 JOHN STREET</b>	Job No: <b>9739</b>
Title: <b>SURVEY FIRST FLOOR ELEVATION - MASTER BEDROOM 4</b>	

**GILES QUARME AND ASSOCIATES**  
*(Chartered Architects)*  
**7 BISHOPS TERRACE**  
**LONDON SE11 4UE**  
 Tel: (020) 7582 0748  
 Fax: (020) 7793 8807  
 E-mail: mail@quarme

Drawing No: <b>9739 S (0) 304</b>	Revision: <b>A</b>	Drawn: <b>JVS</b>
Date: <b>March 2017</b>	Scale: <b>1:20@A3</b>	Checked: <b>NB</b>

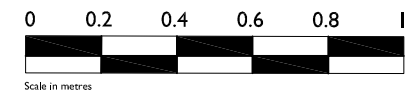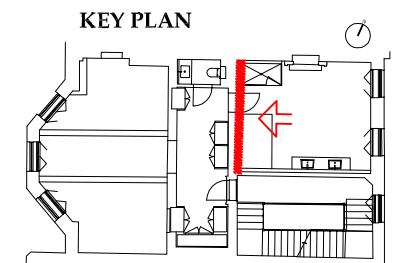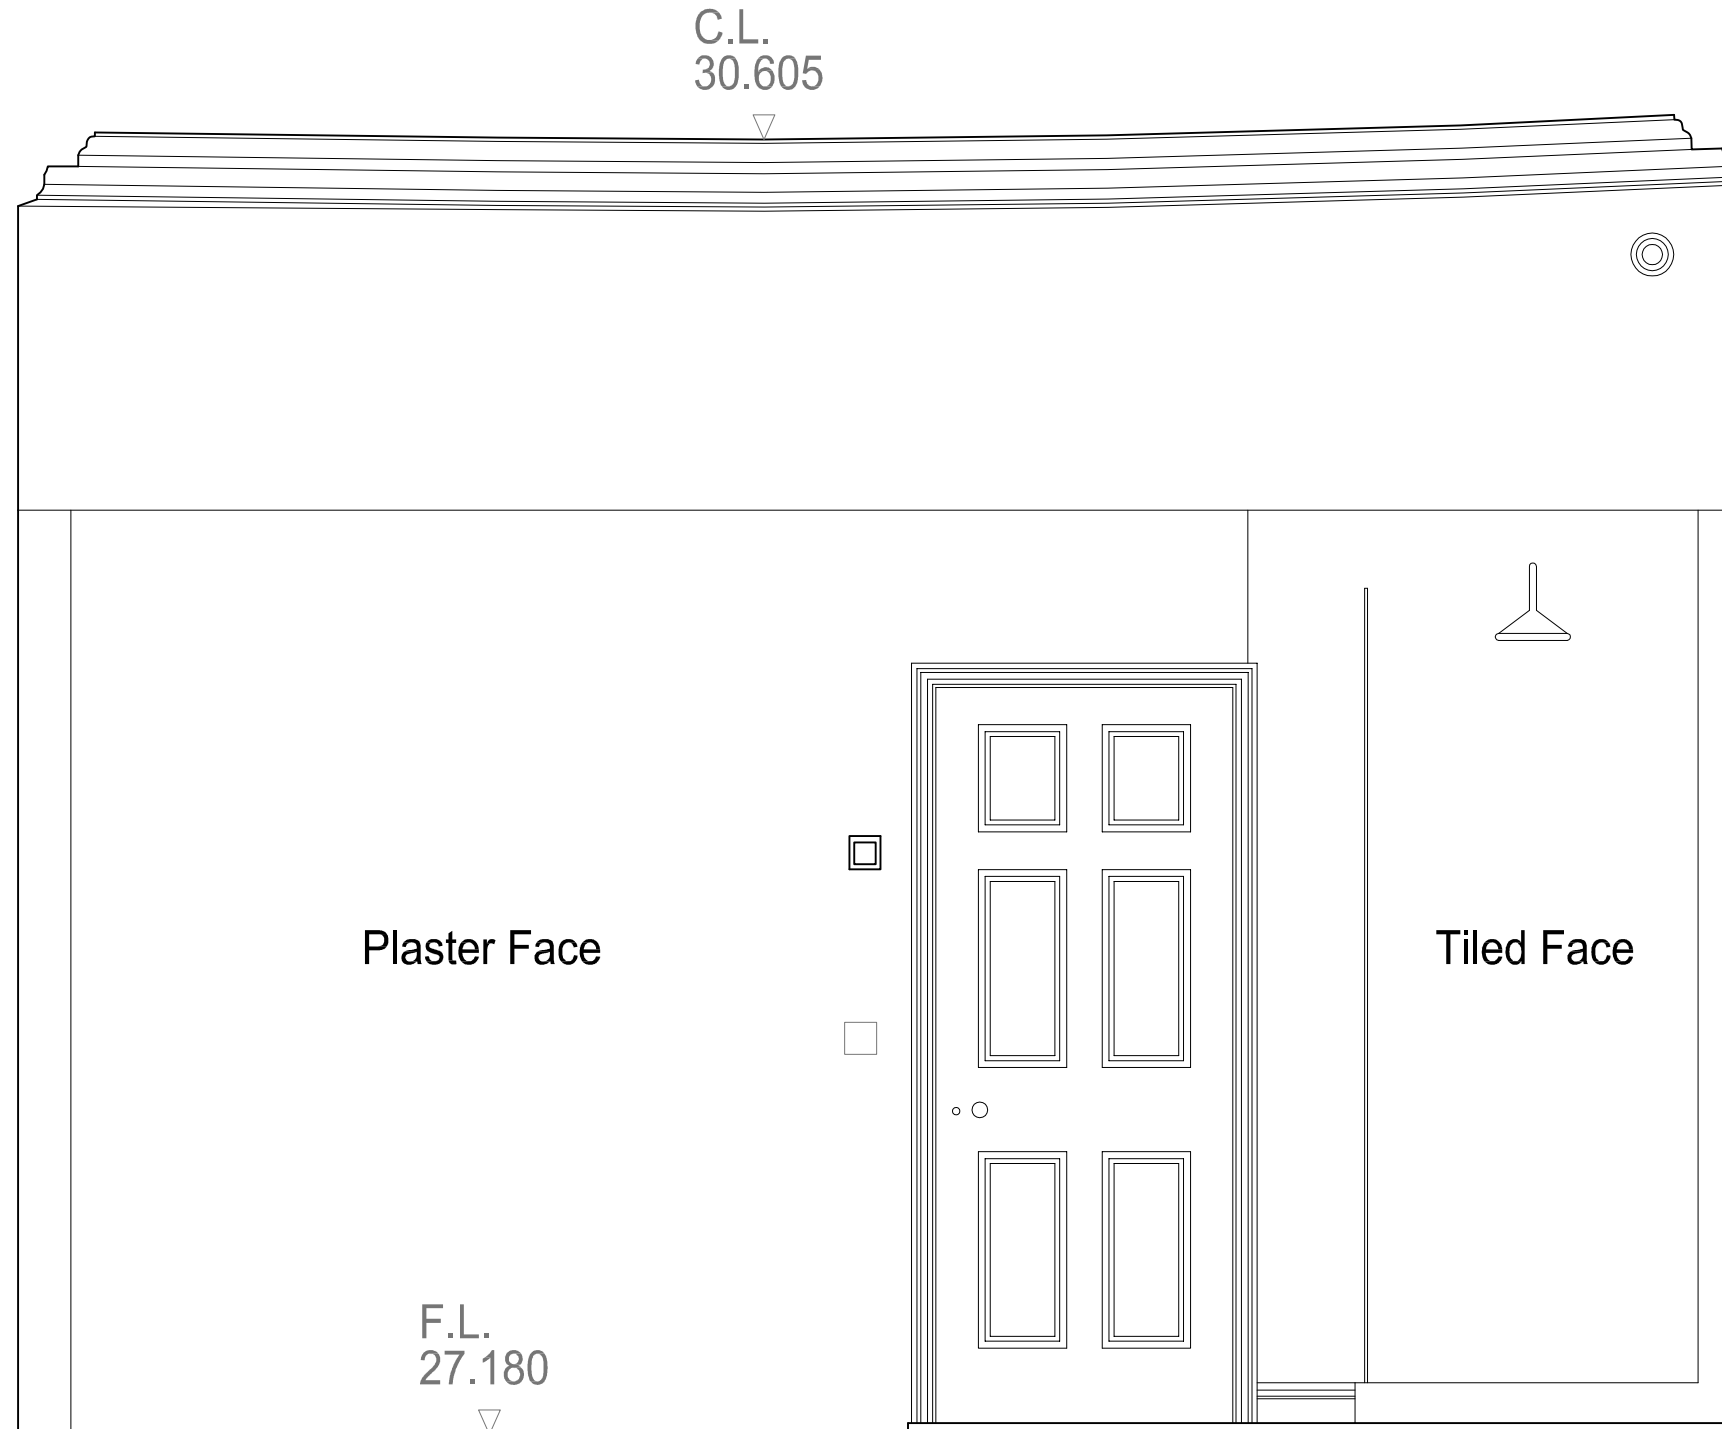




Note: Survey drawings are based upon the drawings produced by The Gordon Tomalin Partnership, Consultant Land Surveyors, Basildon, Jan 2017.

Notes:  
 This drawing is the copyright of Giles Quarme and Associates and cannot be printed or re-produced without prior permission.  
 Do not scale.  
 This drawing has been based on survey information provided by others.  
 All dimensions and setting out must be verified on site before commencement of the work, and any discrepancies notified to the architect.  
 All windows and doors are to fit into existing openings.  
 All dimensions are in millimetres unless stated otherwise.

Project and Project No: <b>34 JOHN STREET</b>	<b>Job No: 9739</b>
Title: <b>SURVEY FIRST FLOOR ELEVATION - MASTER BATHROOM 1</b>	

<b>GILES QUARME AND ASSOCIATES</b> <i>(Chartered Architects)</i>	Tel: (020) 7582 0748 Fax: (020) 7793 8807 E-mail: mail@quarme
<b>7 BISHOPS TERRACE</b> <b>LONDON SE11 4UE</b>	

Drawing No: <b>9739 S (0) 305</b>	Revision: <b>-</b>	Drawn: <b>JVS</b>
Date: <b>March 2017</b>	Scale: <b>1:20@A3</b>	Checked: <b>NB</b>

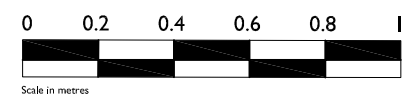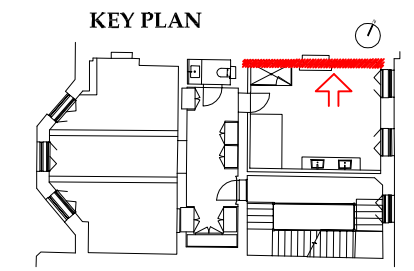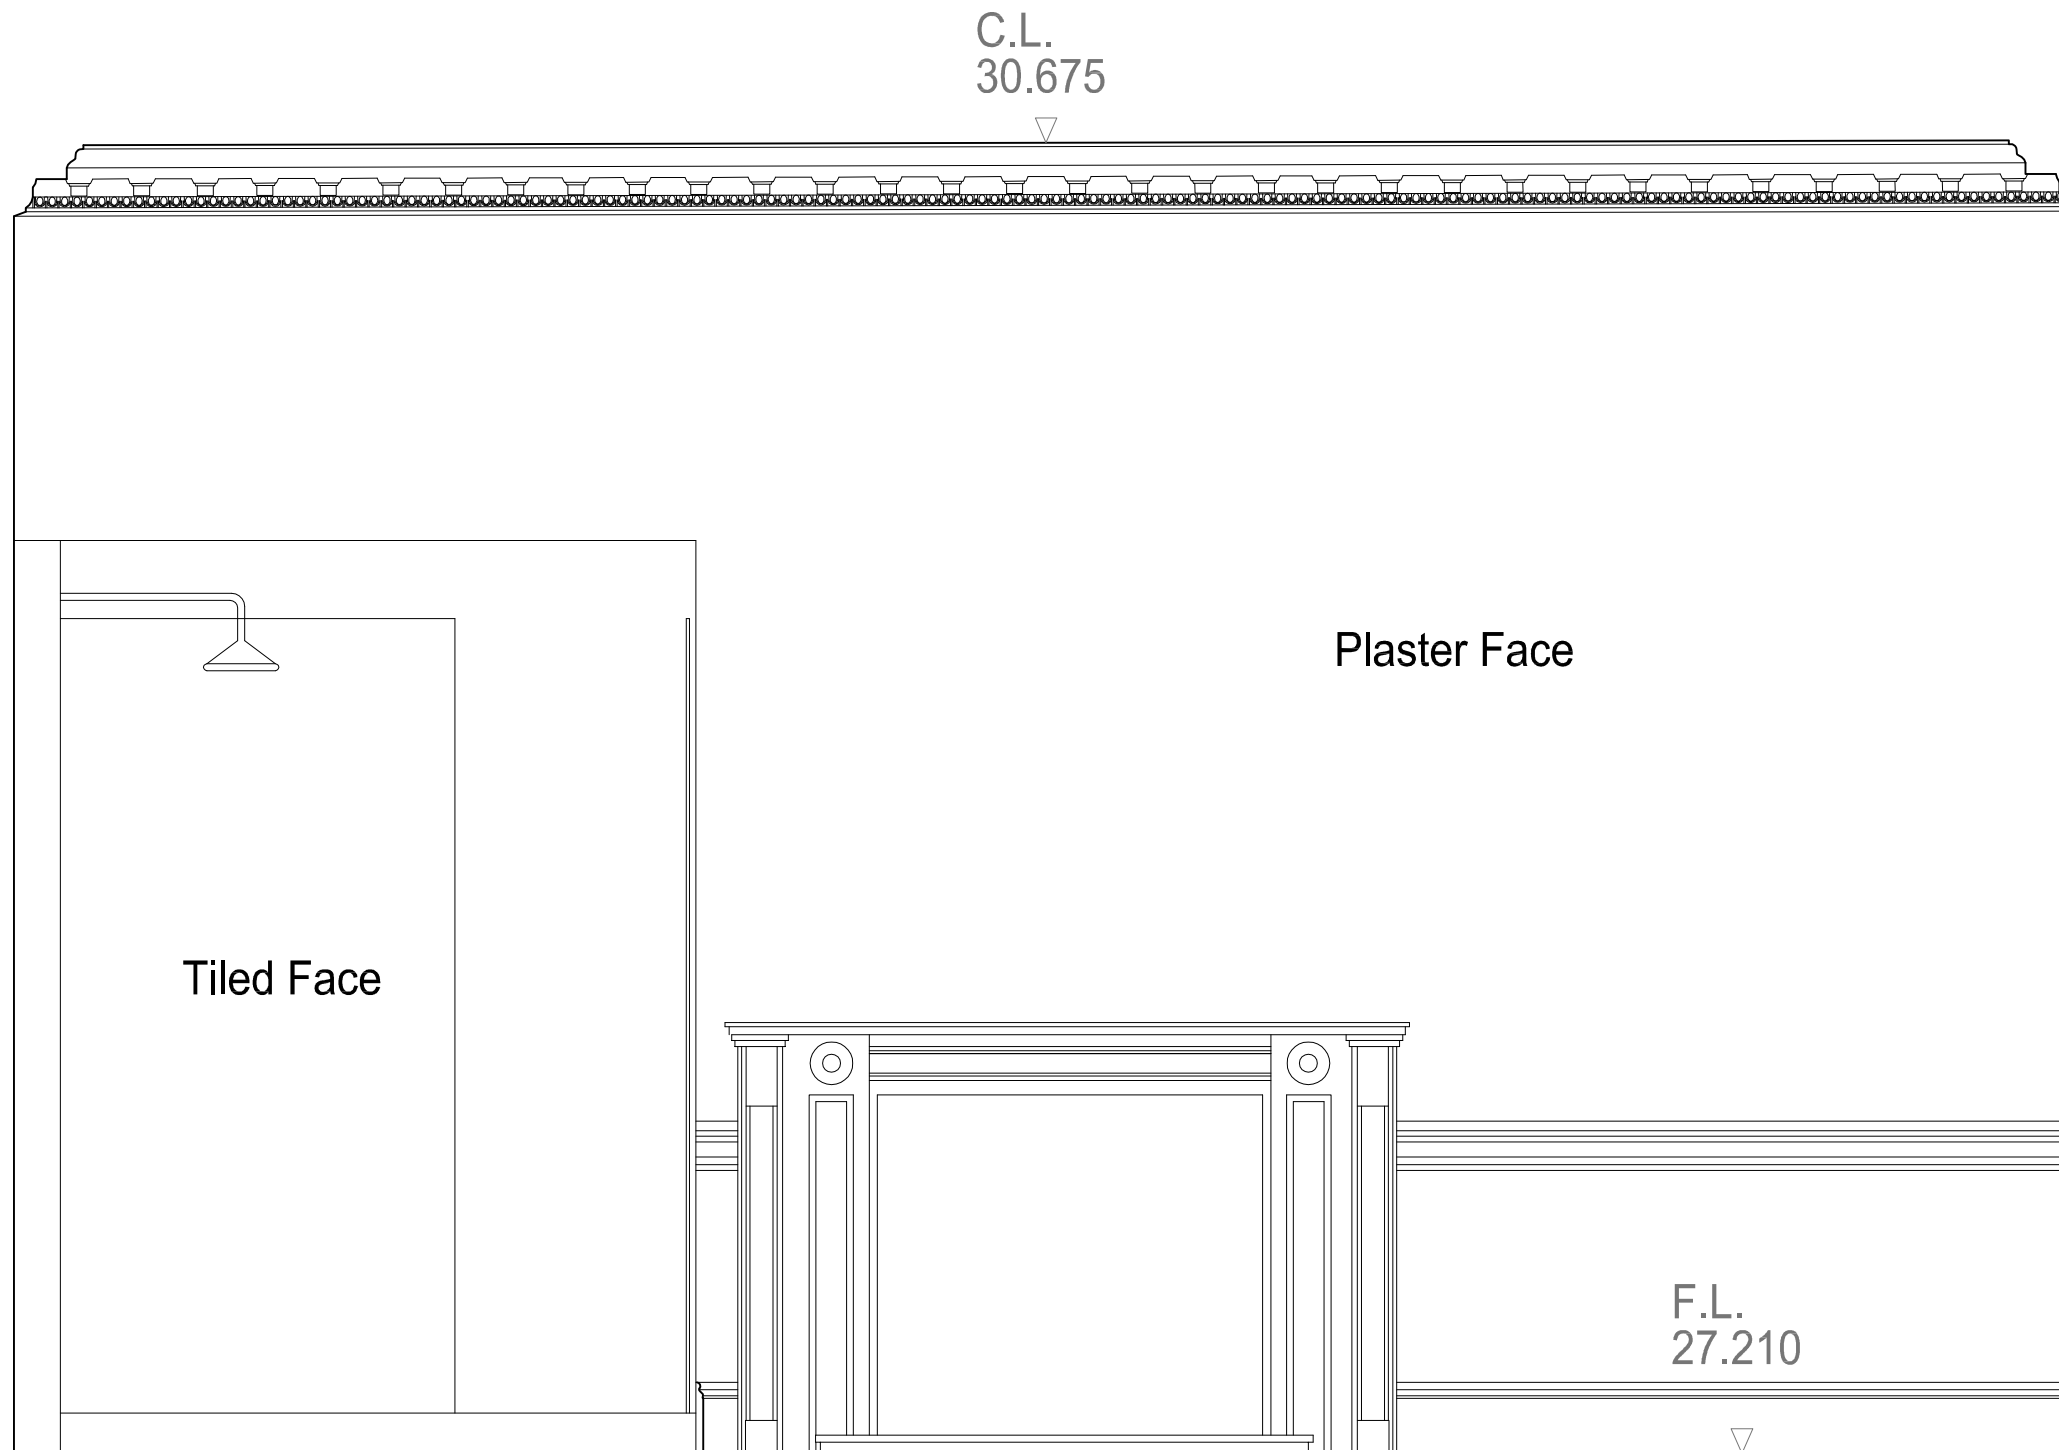

Note: Survey drawings are based upon the drawings produced by The Gordon Tomalin Partnership, Consultant Land Surveyors, Basildon, Jan 2017.

Notes:  
 This drawing is the copyright of Giles Quarme and Associates and cannot be printed or re-produced without prior permission.  
 Do not scale.  
 This drawing has been based on survey information provided by others.  
 All dimensions and setting out must be verified on site before commencement of the work, and any discrepancies notified to the architect.  
 All windows and doors are to fit into existing openings.  
 All dimensions are in millimetres unless stated otherwise.

Project and Project No:  
**34 JOHN STREET** Job No: **9739**




Title:  
**SURVEY FIRST FLOOR ELEVATION - MASTER BATHROOM 2**

**GILES QUARME AND ASSOCIATES**  
*(Chartered Architects)*

**7 BISHOPS TERRACE**  
**LONDON SE11 4UE**

Tel: (020) 7582 0748  
 Fax: (020) 7793 8807  
 E-mail: mail@quarme

Drawing No: <b>9739 S (0) 306</b>	Revision: -	Drawn: <b>JVS</b>
Date: <b>March 2017</b>	Scale: <b>1:20@A3</b>	Checked: <b>NB</b>

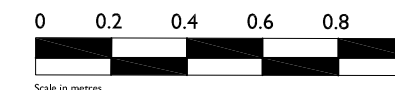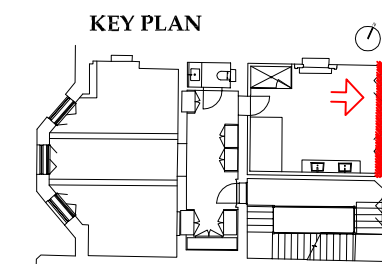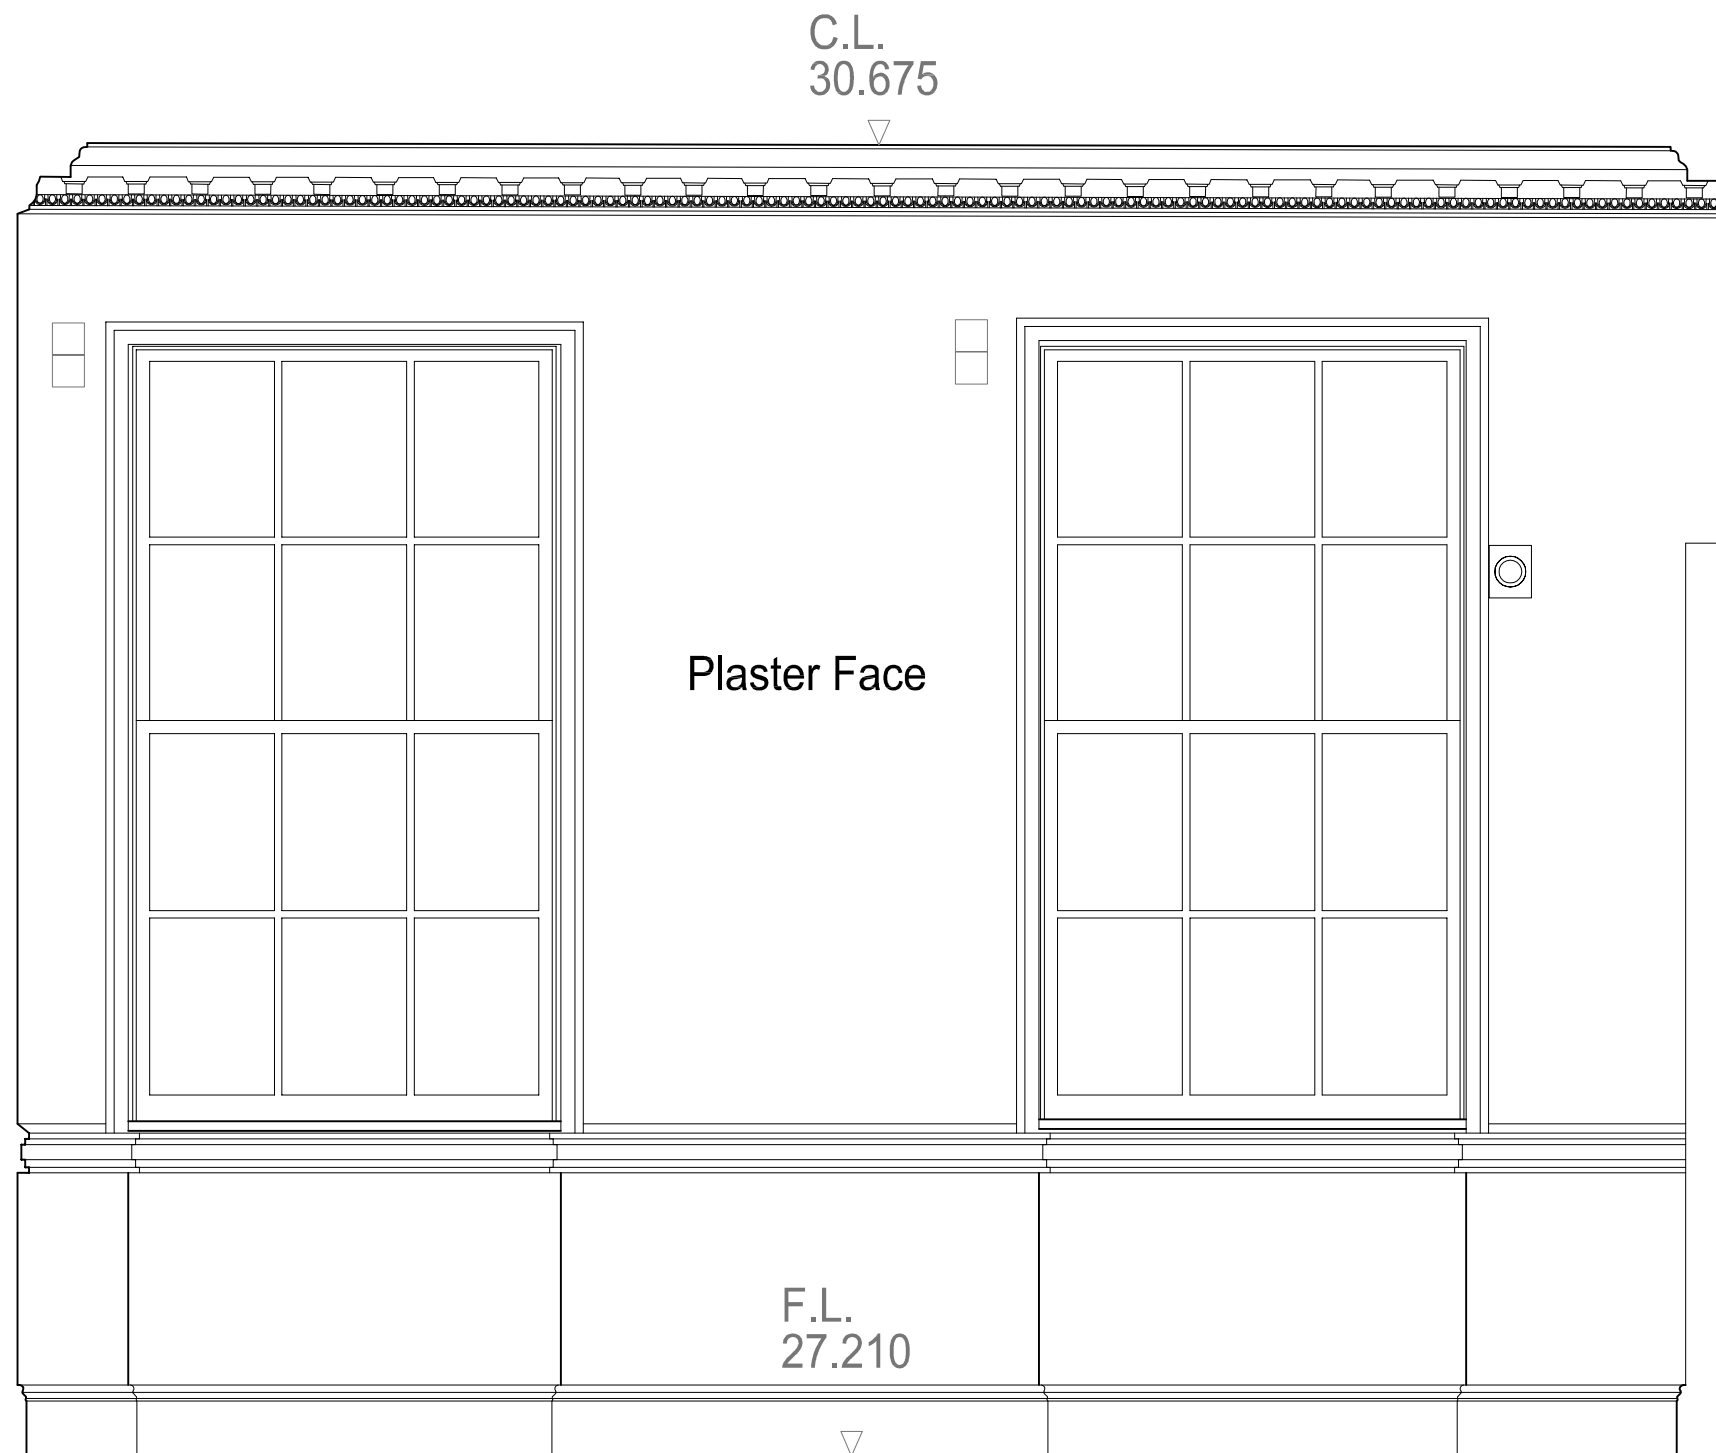




Note: Survey drawings are based upon the drawings produced by The Gordon Tomalin Partnership, Consultant Land Surveyors, Basildon, Jan 2017.

Notes:  
 This drawing is the copyright of Giles Quarme and Associates and cannot be printed or re-produced without prior permission.  
 Do not scale.  
 This drawing has been based on survey information provided by others.  
 All dimensions and setting out must be verified on site before commencement of the work, and any discrepancies notified to the architect.  
 All windows and doors are to fit into existing openings.  
 All dimensions are in millimetres unless stated otherwise.

Project and Project No: <b>34 JOHN STREET</b>	Job No: <b>9739</b>
Title: <b>SURVEY FIRST FLOOR ELEVATION - MASTER BATHROOM 3</b>	

<b>GILES QUARME AND ASSOCIATES</b> <i>(Chartered Architects)</i>	Tel: (020) 7582 0748 Fax: (020) 7793 8807 E-mail: mail@quarme
<b>7 BISHOPS TERRACE</b> <b>LONDON SE11 4UE</b>	

Drawing No: <b>9739 S (0) 307</b>	Revision: <b>-</b>	Drawn: <b>JVS</b>
Date: <b>March 2017</b>	Scale: <b>1:20@A3</b>	Checked: <b>NB</b>

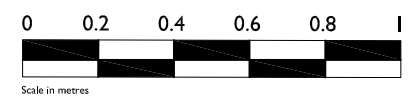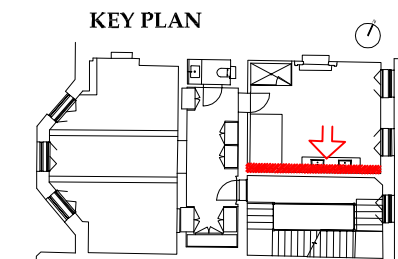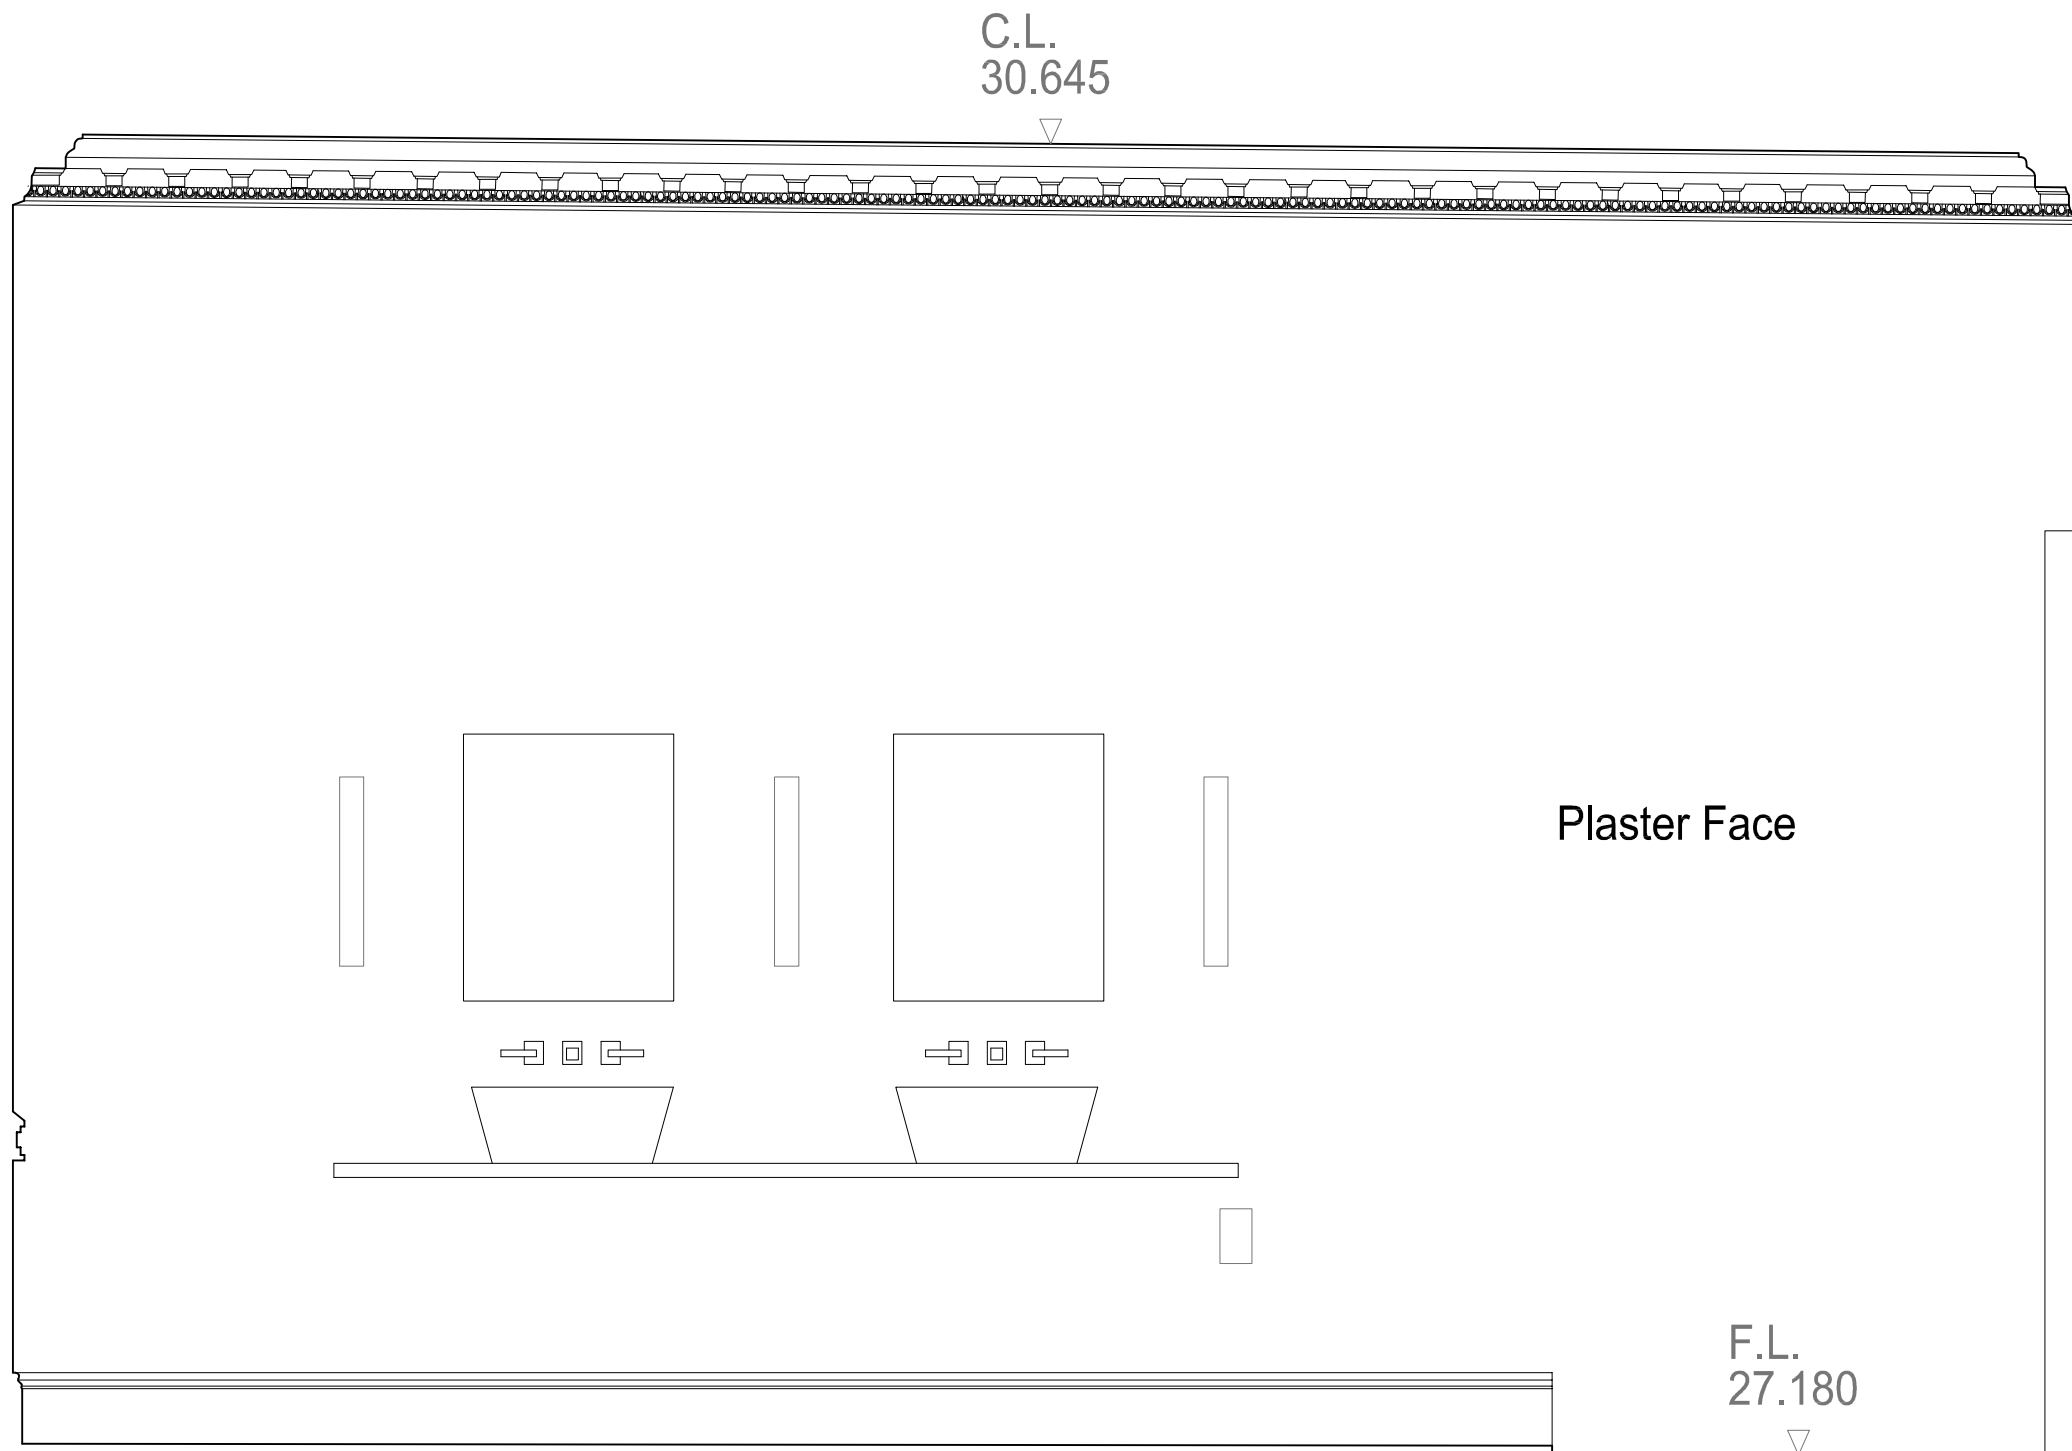




Note: Survey drawings are based upon the drawings produced by The Gordon Tomalin Partnership, Consultant Land Surveyors, Basildon, Jan 2017.

Notes:  
 This drawing is the copyright of Giles Quarme and Associates and cannot be printed or re-produced without prior permission.  
 Do not scale.  
 This drawing has been based on survey information provided by others.  
 All dimensions and setting out must be verified on site before commencement of the work, and any discrepancies notified to the architect.  
 All windows and doors are to fit into existing openings.  
 All dimensions are in millimetres unless stated otherwise.

Project and Project No: <b>34 JOHN STREET</b>	Job No: <b>9739</b>
Title: <b>SURVEY FIRST FLOOR ELEVATION - MASTER BATHROOM 4</b>	

**GILES QUARME AND ASSOCIATES**  
*(Chartered Architects)*  
**7 BISHOPS TERRACE**  
**LONDON SE11 4UE**  
 Tel: (020) 7582 0748  
 Fax: (020) 7793 8807  
 E-mail: mail@quarme

Drawing No: <b>9739 S (0) 308</b>	Revision: <b>-</b>	Drawn: <b>JVS</b>
Date: <b>March 2017</b>	Scale: <b>1:20@A3</b>	Checked: <b>NB</b>

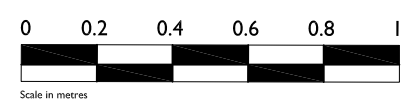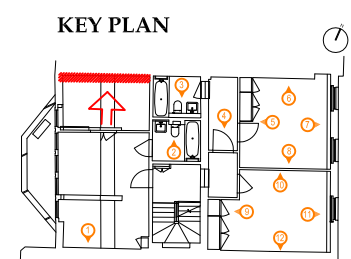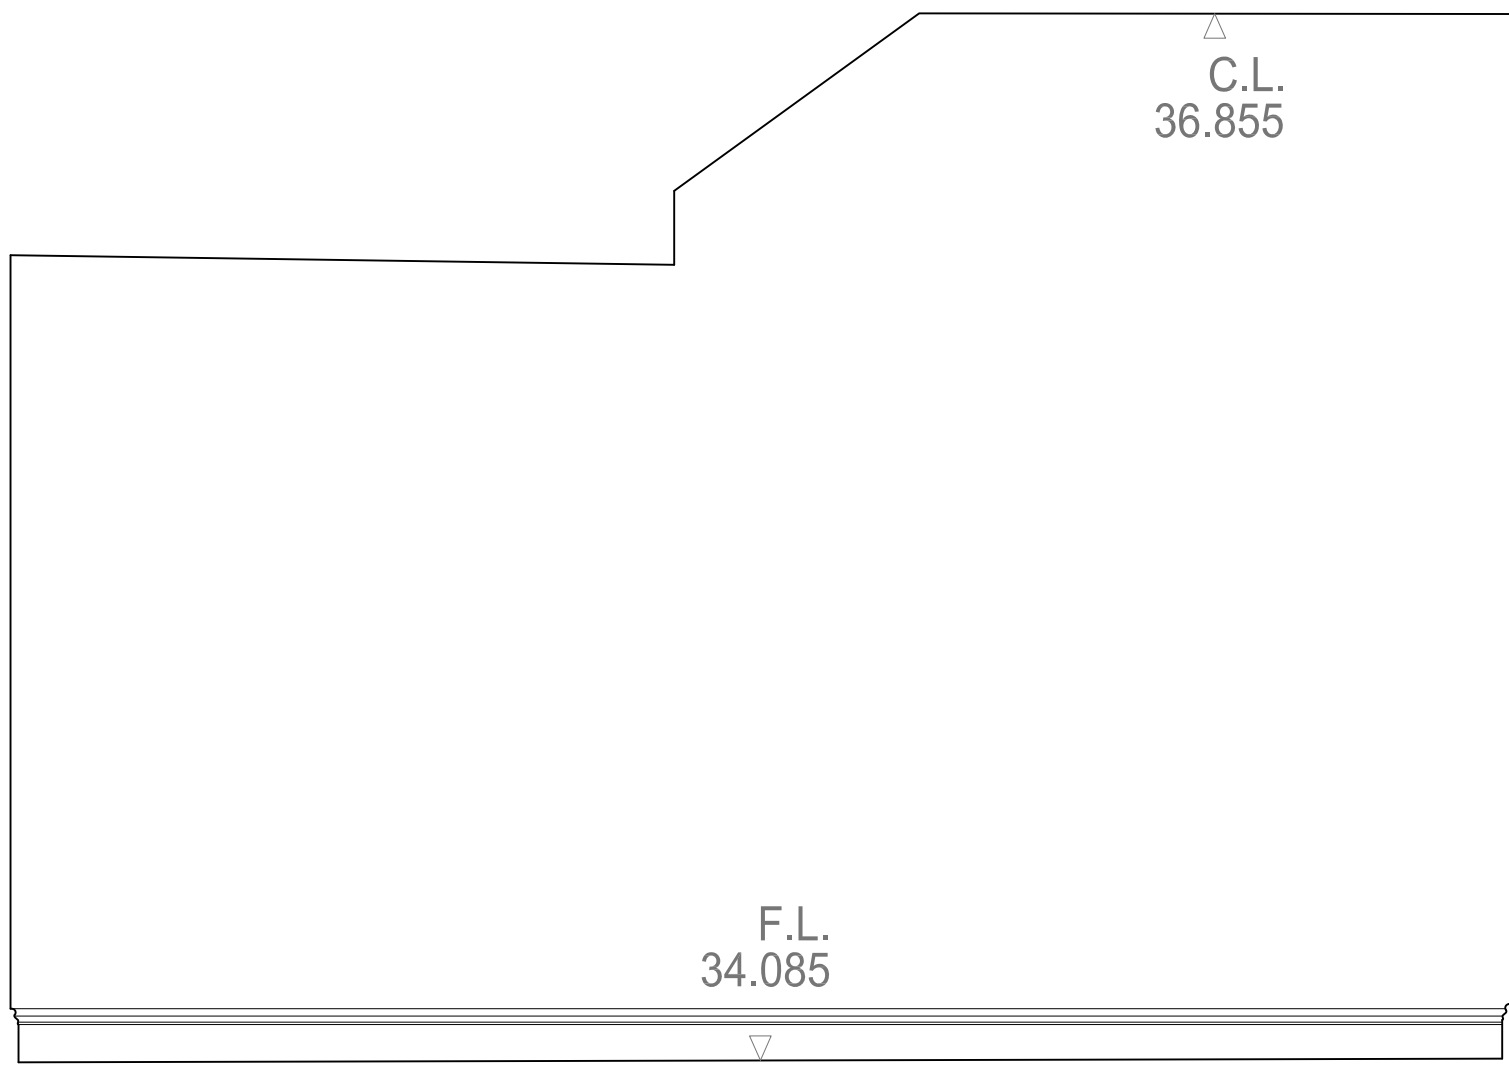

Note: Survey drawings are based upon the drawings produced by The Gordon Tomalin Partnership, Consultant Land Surveyors, Basildon, Jan 2017.

Notes:  
 This drawing is the copyright of Giles Quarme and Associates and cannot be printed or re-produced without prior permission.  
 Do not scale.  
 This drawing has been based on survey information provided by others.  
 All dimensions and setting out must be verified on site before commencement of the work, and any discrepancies notified to the architect.  
 All windows and doors are to fit into existing openings.  
 All dimensions are in millimetres unless stated otherwise.

Project and Project No: <b>34 JOHN STREET</b>	Job No: <b>9739</b>
Title: <b>SURVEY THIRD FLOOR ELEVATION - BEDROOM 4</b>	

**GILES QUARME AND ASSOCIATES**  
 (Chartered Architects)  
**7 BISHOPS TERRACE**  
**LONDON SE11 4UE**  
 Tel: (020) 7582 0748  
 Fax: (020) 7793 8807  
 E-mail: mail@quarme

Drawing No: <b>9739 S (0) 309</b>	Revision: <b>-</b>	Drawn: <b>JVS</b>
Date: <b>March 2017</b>	Scale: <b>1:20@A3</b>	Checked: <b>NB</b>