


A

B

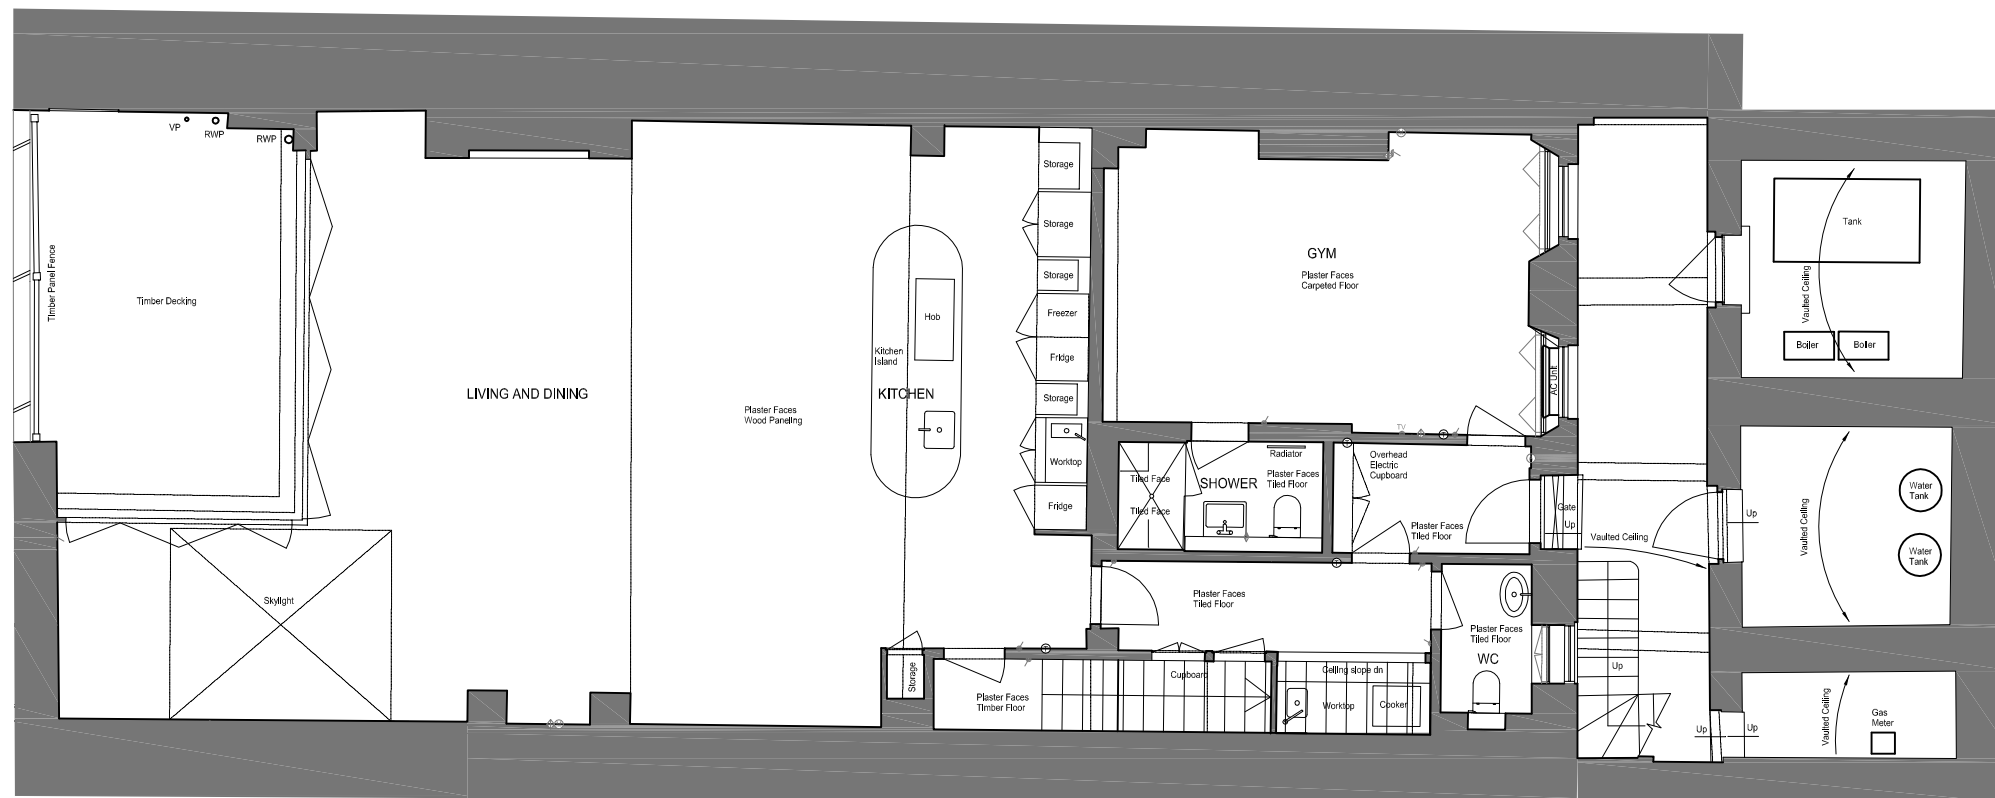


A

B

JOHN STREET

Note: Survey drawings are based upon the drawings produced by The Gordon Tomalin Partnership, Consultant Land Surveyors, Basildon, Jan 2017.

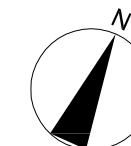

Notes:  
 This drawing is the copyright of Giles Quarme and Associates and cannot be printed or re-produced without prior permission.  
 Do not scale.  
 This drawing has been based on survey information provided by others.  
 All dimensions and setting out must be verified on site before commencement of the work, and any discrepancies notified to the architect.  
 All windows and doors are to fit into existing openings.  
 All dimensions are in millimetres unless stated otherwise.


Project and Project No: <b>34 JOHN STREET</b>	Job No: <b>9739</b>
Title: <b>SURVEY - Lower Ground Floor Plan</b>	

<b>GILES QUARME AND ASSOCIATES</b> (Chartered Architects)	Tel: (020) 7582 0748 Fax: (020) 7793 8807 E-mail: mail@quarme
<b>7 BISHOPS TERRACE</b> <b>LONDON SE11 4UE</b>	

Drawing No: <b>9739 S (0) 01</b>	Revision: <b>-</b>	Drawn: <b>JVS</b>
Date: <b>Feb 2017</b>	Scale: <b>1:100@A3</b>	Checked: <b>NB</b>

A

B


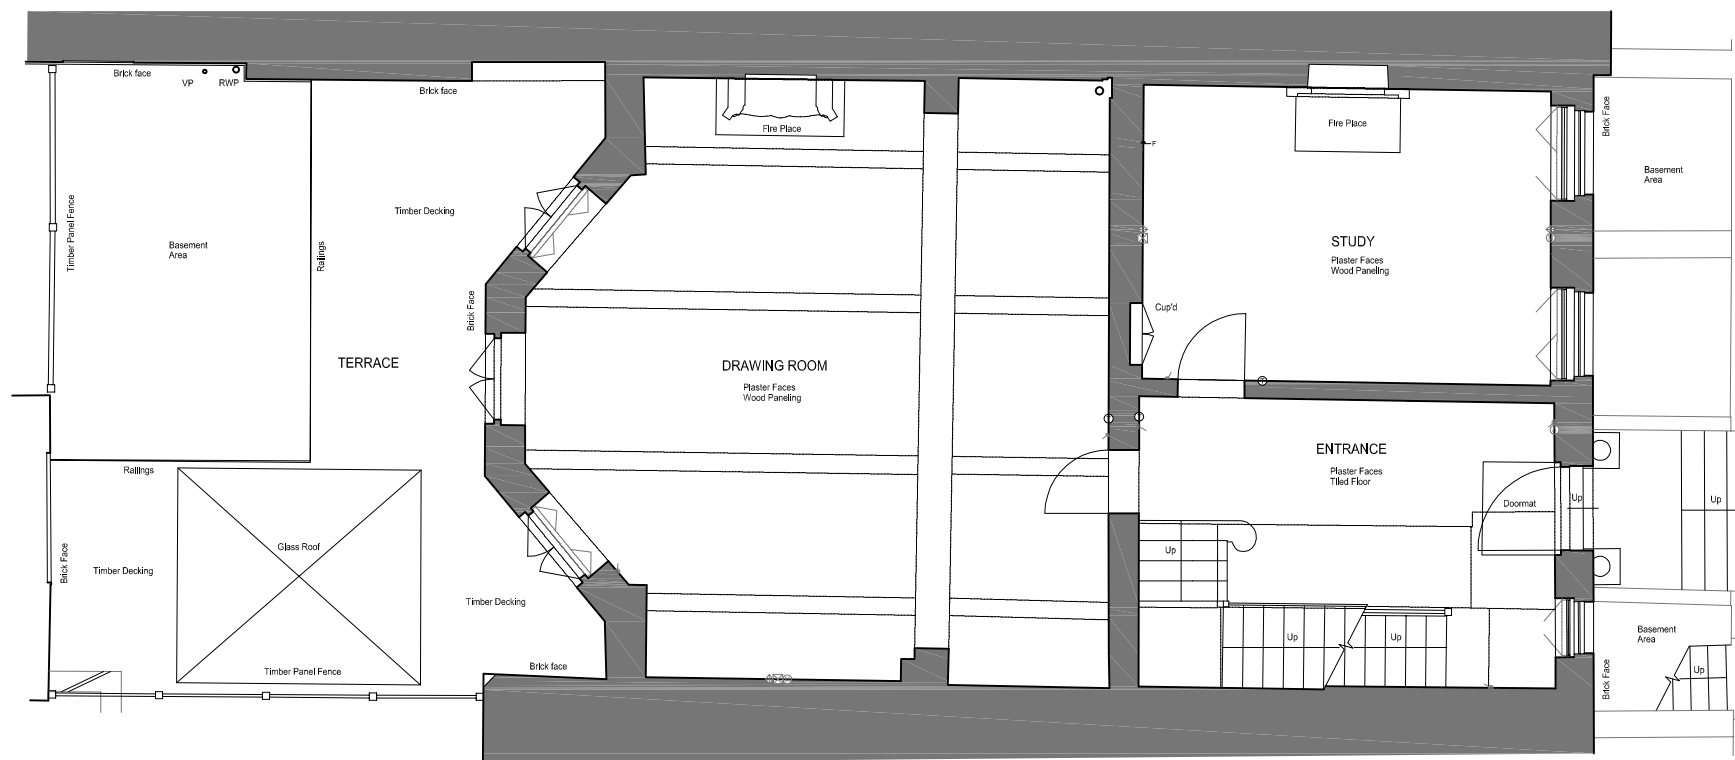


JOHN STREET

A

B

Note: Survey drawings are based upon the drawings produced by The Gordon Tomalin Partnership, Consultant Land Surveyors, Basildon, Jan 2017.

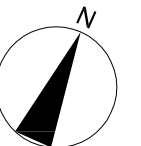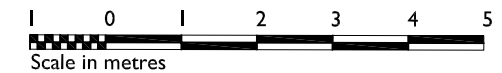

Notes:  
 This drawing is the copyright of Giles Quarme and Associates and cannot be printed or re-produced without prior permission.  
 Do not scale.  
 This drawing has been based on survey information provided by others.  
 All dimensions and setting out must be verified on site before commencement of the work, and any discrepancies notified to the architect.  
 All windows and doors are to fit into existing openings.  
 All dimensions are in millimetres unless stated otherwise.


Project and Project No: <b>34 JOHN STREET</b>	Job No: <b>9739</b>
Title: <b>SURVEY - Ground Floor Plan</b>	

<b>GILES QUARME AND ASSOCIATES</b> (Chartered Architects)	Tel: (020) 7582 0748 Fax: (020) 7793 8807 E-mail: mail@quarme
<b>7 BISHOPS TERRACE</b> <b>LONDON SE11 4UE</b>	

Drawing No: <b>9739 S (0) 02</b>	Revision: <b>-</b>	Drawn: <b>JVS</b>
Date: <b>Feb 2017</b>	Scale: <b>1:100@A3</b>	Checked: <b>NB</b>

A


B

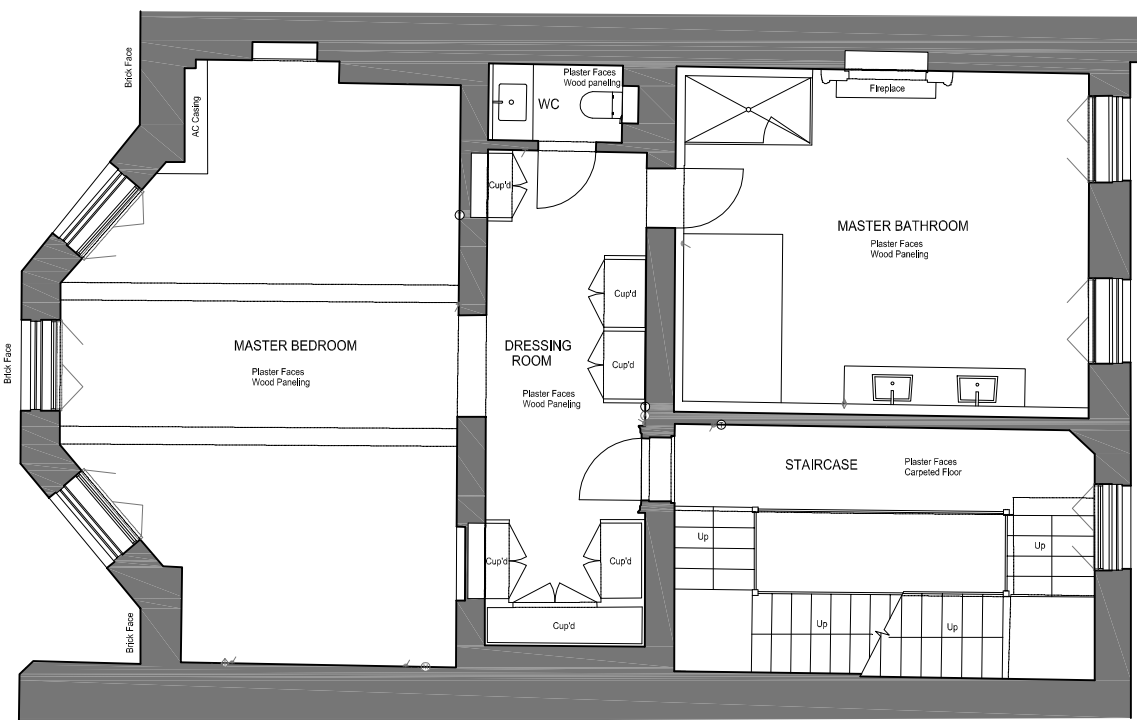

A

B

Note: Survey drawings are based upon the drawings produced by The Gordon Tomalin Partnership, Consultant Land Surveyors, Basildon, Jan 2017.

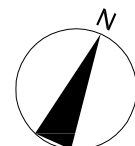

Notes:  
 This drawing is the copyright of Giles Quarme and Associates and cannot be printed or re-produced without prior permission.  
 Do not scale.  
 This drawing has been based on survey information provided by others.  
 All dimensions and setting out must be verified on site before commencement of the work, and any discrepancies notified to the architect.  
 All windows and doors are to fit into existing openings.  
 All dimensions are in millimetres unless stated otherwise.


Project and Project No: <b>34 JOHN STREET</b>	Job No: <b>9739</b>
Title: <b>SURVEY - First Floor Plan</b>	

<b>GILES QUARME AND ASSOCIATES</b> (Chartered Architects)	Tel: (020) 7582 0748 Fax: (020) 7793 8807 E-mail: mail@quarme
<b>7 BISHOPS TERRACE</b> <b>LONDON SE11 4UE</b>	

Drawing No: <b>9739 S (0) 03</b>	Revision: <b>-</b>	Drawn: <b>JVS</b>
Date: <b>Feb 2017</b>	Scale: <b>1:100@A3</b>	Checked: <b>NB</b>

A

B

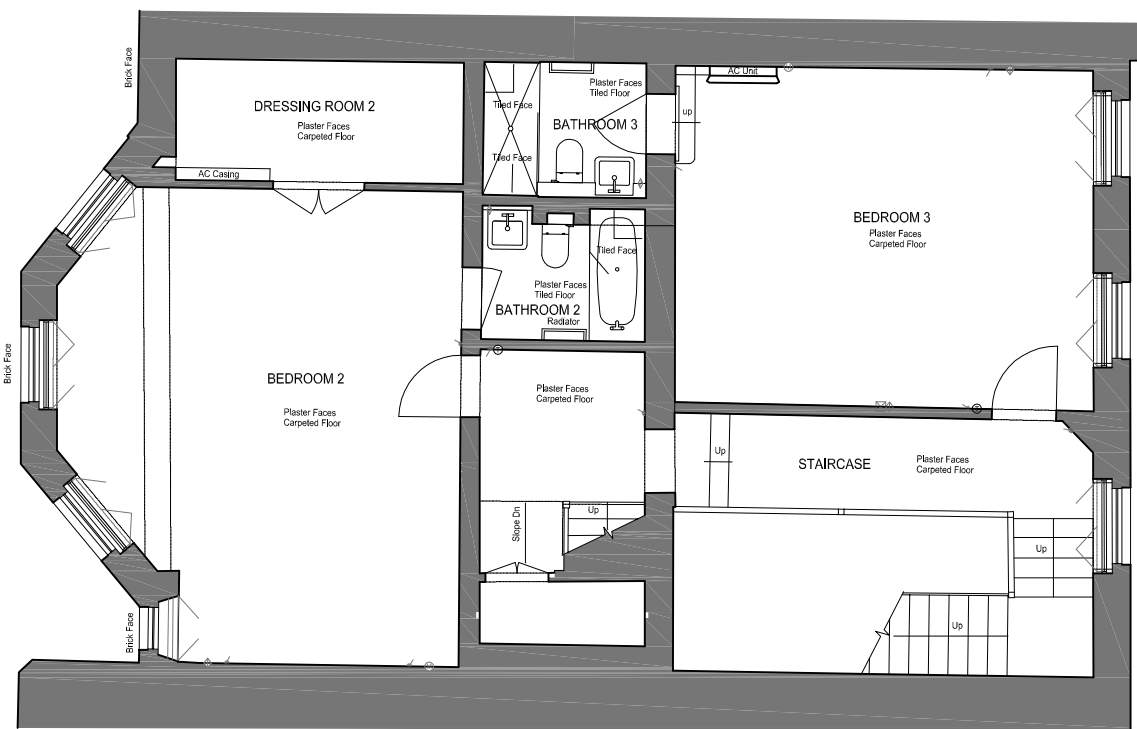

A

B

Note: Survey drawings are based upon the drawings produced by The Gordon Tomalin Partnership, Consultant Land Surveyors, Basildon, Jan 2017.



Notes:  
 This drawing is the copyright of Giles Quarme and Associates and cannot be printed or re-produced without prior permission.  
 Do not scale.  
 This drawing has been based on survey information provided by others.  
 All dimensions and setting out must be verified on site before commencement of the work, and any discrepancies notified to the architect.  
 All windows and doors are to fit into existing openings.  
 All dimensions are in millimetres unless stated otherwise.


Project and Project No: <b>34 JOHN STREET</b>	Job No: <b>9739</b>
Title: <b>SURVEY - Second Floor Plan</b>	

<b>GILES QUARME AND ASSOCIATES</b> <i>(Chartered Architects)</i>	Tel: (020) 7582 0748 Fax: (020) 7793 8807 E-mail: mail@quarme
<b>7 BISHOPS TERRACE</b> <b>LONDON SE11 4UE</b>	

Drawing No: <b>9739 S (0) 04</b>	Revision: <b>-</b>	Drawn: <b>JVS</b>
Date: <b>Feb 2017</b>	Scale: <b>1:100@A3</b>	Checked: <b>NB</b>

A

B

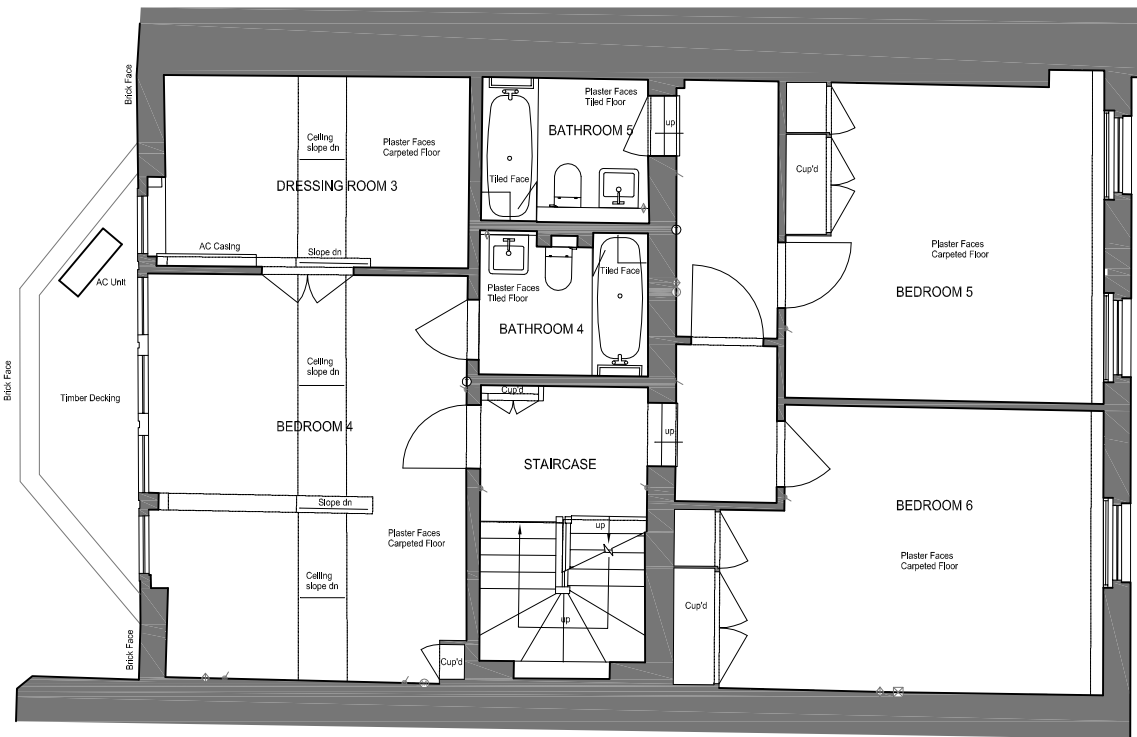

A

B

Note: Survey drawings are based upon the drawings produced by The Gordon Tomalin Partnership, Consultant Land Surveyors, Basildon, Jan 2017.



Notes:  
 This drawing is the copyright of Giles Quarme and Associates and cannot be printed or re-produced without prior permission.  
 Do not scale.  
 This drawing has been based on survey information provided by others.  
 All dimensions and setting out must be verified on site before commencement of the work, and any discrepancies notified to the architect.  
 All windows and doors are to fit into existing openings.  
 All dimensions are in millimetres unless stated otherwise.


Project and Project No: <b>34 JOHN STREET</b>	Job No: <b>9739</b>
Title: <b>SURVEY Third Floor Plan</b>	

**GILES QUARME AND ASSOCIATES**  
 (Chartered Architects)  
**7 BISHOPS TERRACE**  
**LONDON SE11 4UE**  
 Tel: (020) 7582 0748  
 Fax: (020) 7793 8807  
 E-mail: mail@quarme

Drawing No: <b>9739 S (0) 05</b>	Revision: <b>-</b>	Drawn: <b>JVS</b>
Date: <b>Feb 2017</b>	Scale: <b>1:100@A3</b>	Checked: <b>NB</b>

A


B

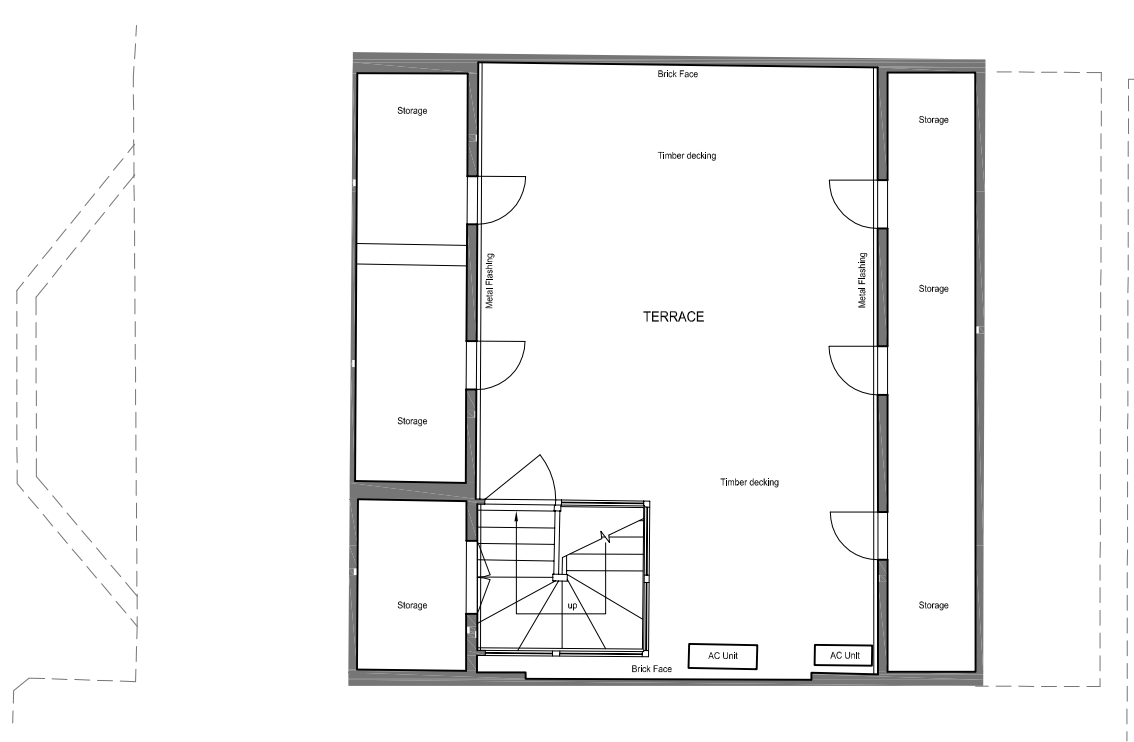

A

B

Note: Survey drawings are based upon the drawings produced by The Gordon Tomalin Partnership, Consultant Land Surveyors, Basildon, Jan 2017.

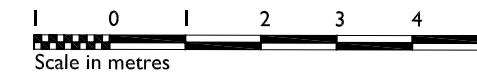

Notes:  
 This drawing is the copyright of Giles Quarme and Associates and cannot be printed or re-produced without prior permission.  
 Do not scale.  
 This drawing has been based on survey information provided by others.  
 All dimensions and setting out must be verified on site before commencement of the work, and any discrepancies notified to the architect.  
 All windows and doors are to fit into existing openings.  
 All dimensions are in millimetres unless stated otherwise.

Project and Project No: <b>34 JOHN STREET</b>	Job No: <b>9739</b>
Title: <b>SURVEY Roof Plan</b>	

<b>GILES QUARME AND ASSOCIATES</b> <i>(Chartered Architects)</i>	Tel: (020) 7582 0748 Fax: (020) 7793 8807 E-mail: mail@quarme
<b>7 BISHOPS TERRACE</b> <b>LONDON SE11 4UE</b>	

Drawing No: <b>9739 S (0) 06</b>	Revision: <b>-</b>	Drawn: <b>JVS</b>
Date: <b>Feb 2017</b>	Scale: <b>1:100@A3</b>	Checked: <b>NB</b>



FRONT ELEVATION



REAR ELEVATION

Note: Survey drawings are based upon the drawings produced by The Gordon Tomalin Partnership, Consultant Land Surveyors, Basildon, Jan 2017.




Notes:  
 This drawing is the copyright of Giles Quarme and Associates and cannot be printed or re-produced without prior permission.  
 Do not scale.  
 This drawing has been based on survey information provided by others.  
 All dimensions and setting out must be verified on site before commencement of the work, and any discrepancies notified to the architect.  
 All windows and doors are to fit into existing openings.  
 All dimensions are in millimetres unless stated otherwise.

Project and Project No:  
**34 JOHN STREET** Job No: **9739**


Title:  
**SURVEY FRONT AND REAR ELEVATION**

**GILES QUARME AND ASSOCIATES**  
*(Chartered Architects)*  
**7 BISHOPS TERRACE**  
**LONDON SE11 4UE**  
 Tel: (020) 7582 0748  
 Fax: (020) 7793 8807  
 E-mail: mail@quarme

Drawing No: <b>9739 S (0) 10</b>	Revision: <b>-</b>	Drawn: <b>JVS</b>
Date: <b>March 2017</b>	Scale: <b>1:100@A3</b>	Checked: <b>NB</b>

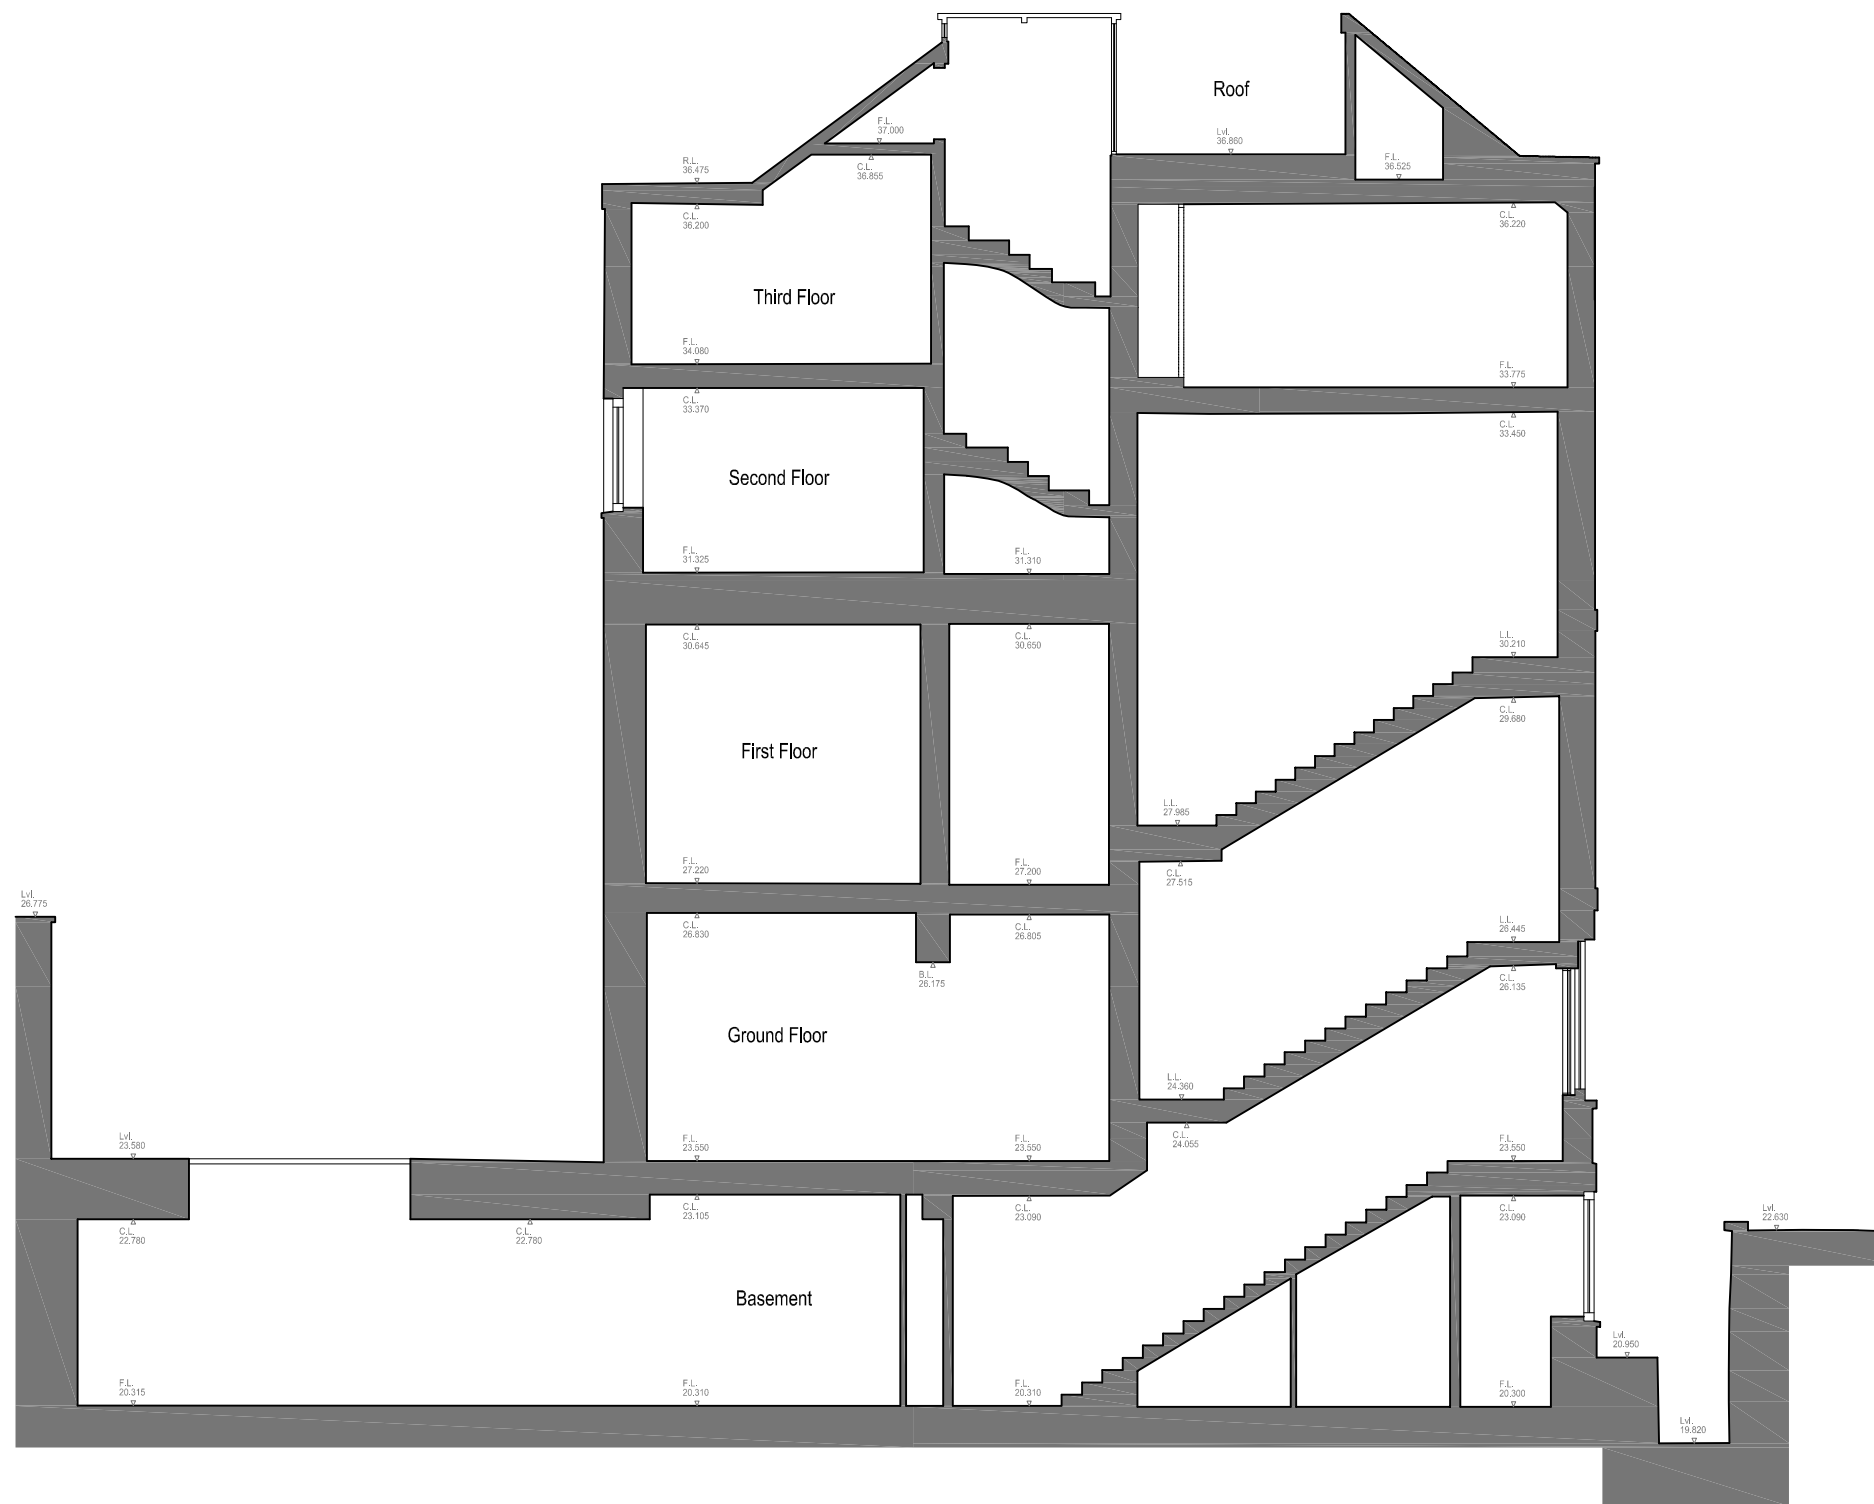

Note: Survey drawings are based upon the drawings produced by The Gordon Tomalin Partnership, Consultant Land Surveyors, Basildon, Jan 2017.

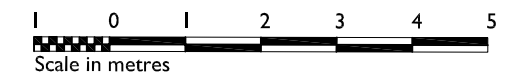


Notes:  
 This drawing is the copyright of Giles Quarme and Associates and cannot be printed or re-produced without prior permission.  
 Do not scale.  
 This drawing has been based on survey information provided by others.  
 All dimensions and setting out must be verified on site before commencement of the work, and any discrepancies notified to the architect.  
 All windows and doors are to fit into existing openings.  
 All dimensions are in millimetres unless stated otherwise.

Project and Project No: <b>34 JOHN STREET</b>	Job No: <b>9739</b>
Title: <b>SURVEY - Section A - A</b>	


**GILES QUARME AND ASSOCIATES**  
 (Chartered Architects)  
**7 BISHOPS TERRACE**  
**LONDON SE11 4UE**  
 Tel: (020) 7582 0748  
 Fax: (020) 7793 8807  
 E-mail: mail@quarme

Drawing No: <b>9739 S (0) 20</b>	Revision: <b>-</b>	Drawn: <b>JVS</b>
Date: <b>March 2017</b>	Scale: <b>1:100@A3</b>	Checked: <b>NB</b>



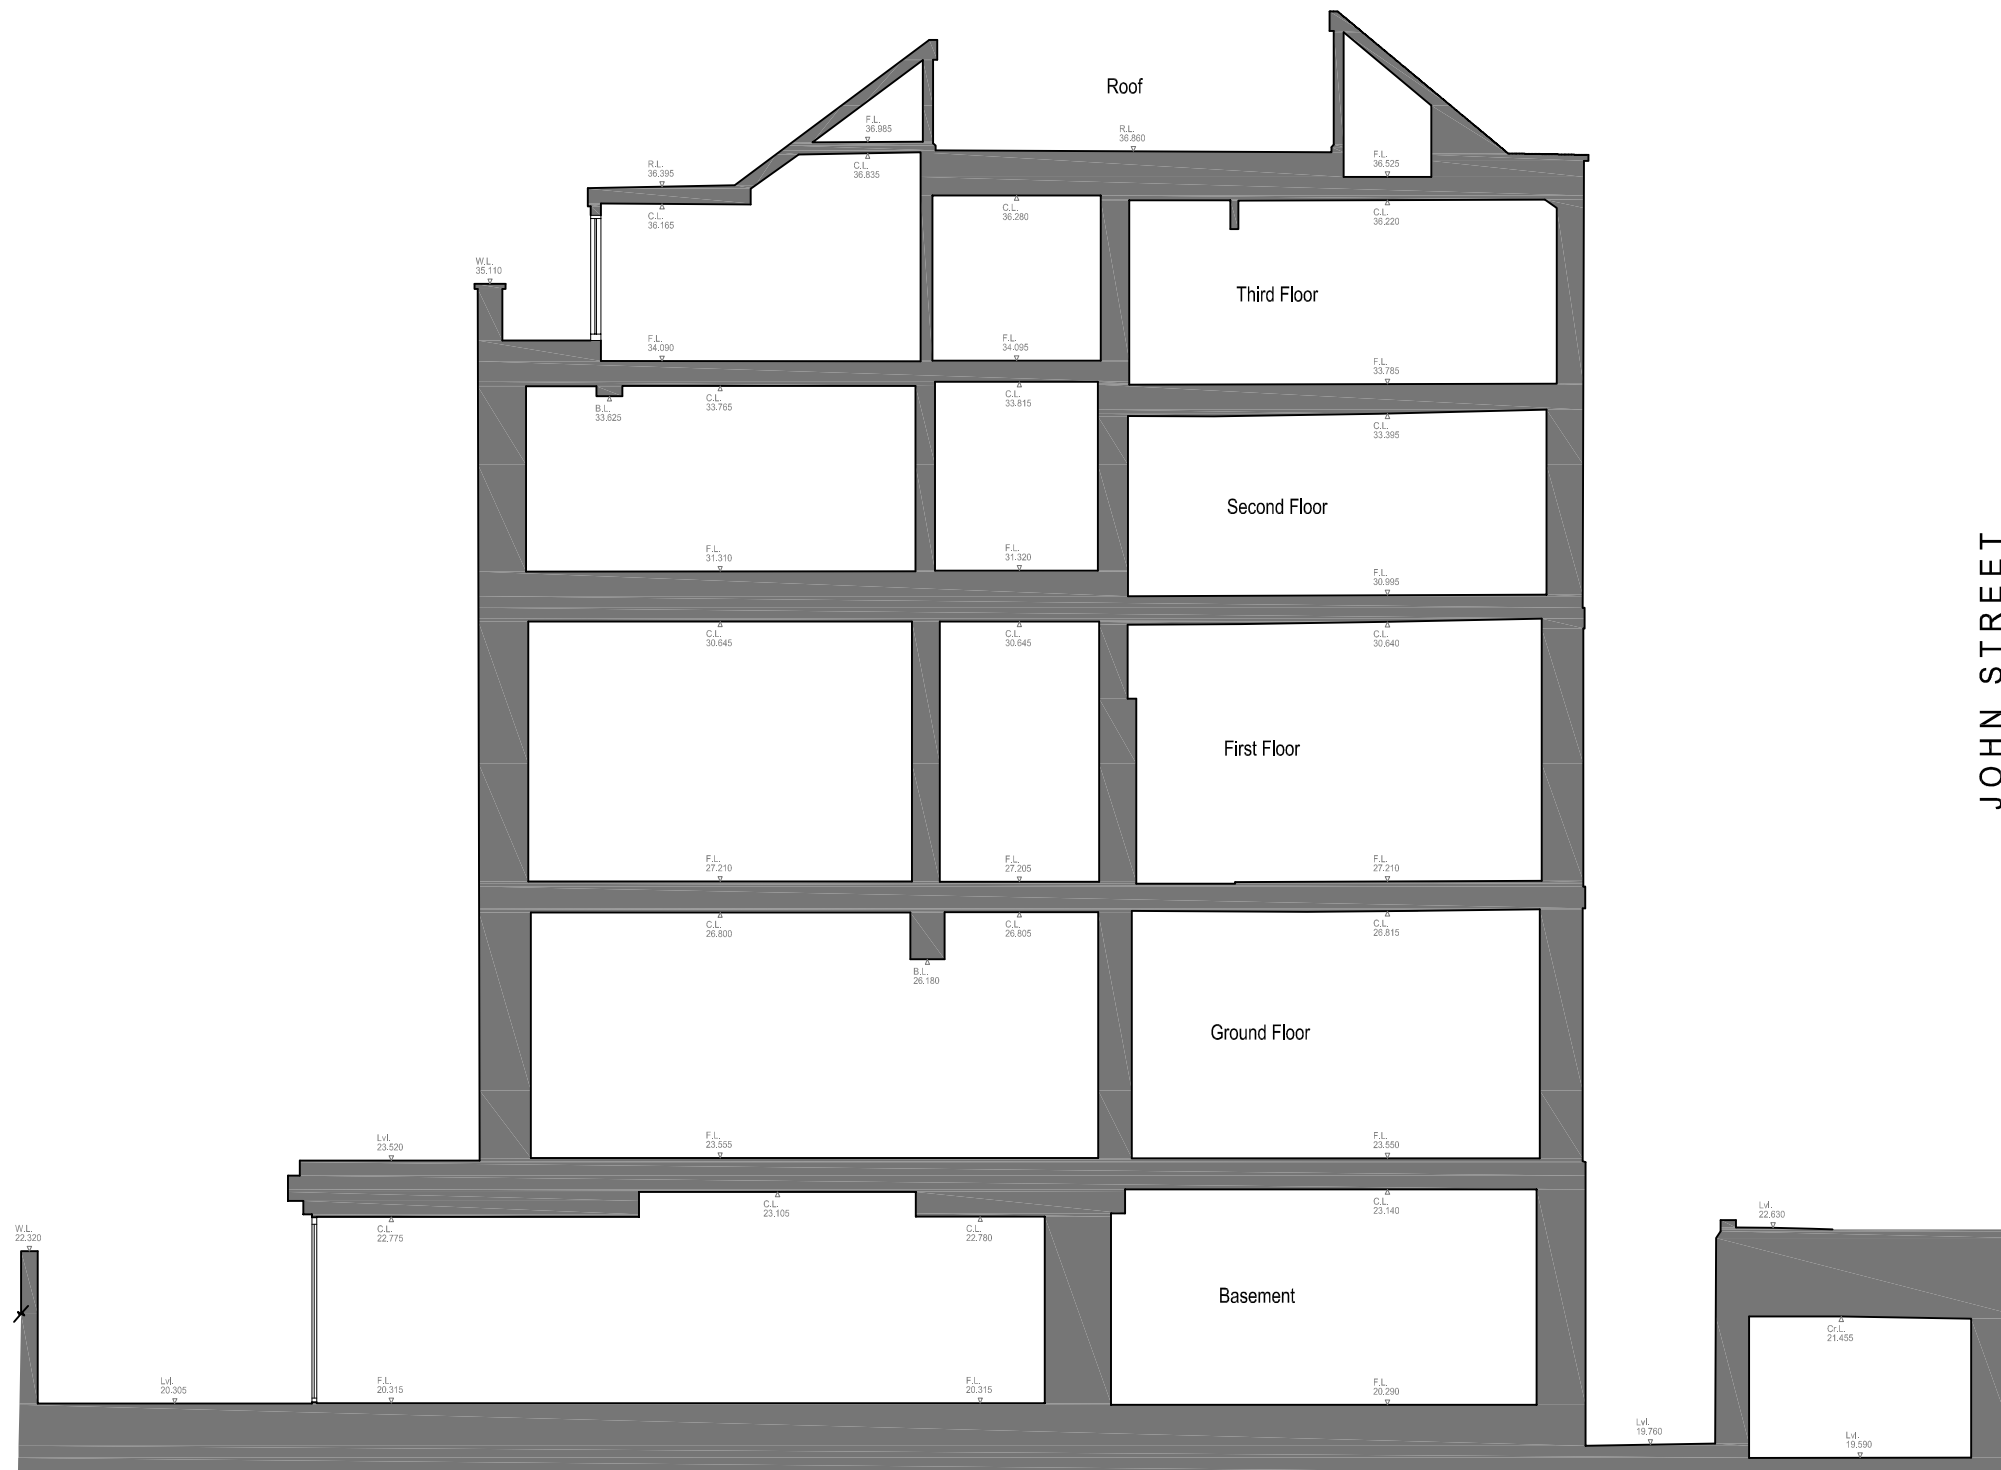

Note: Survey drawings are based upon the drawings produced by The Gordon Tomalin Partnership, Consultant Land Surveyors, Basildon, Jan 2017.

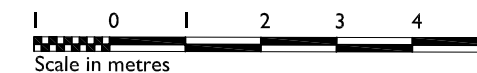

Notes:  
 This drawing is the copyright of Giles Quarme and Associates and cannot be printed or re-produced without prior permission.  
 Do not scale.  
 This drawing has been based on survey information provided by others.  
 All dimensions and setting out must be verified on site before commencement of the work, and any discrepancies notified to the architect.  
 All windows and doors are to fit into existing openings.  
 All dimensions are in millimetres unless stated otherwise.

Project and Project No: <b>34 JOHN STREET</b>	Job No: <b>9739</b>
Title: <b>SURVEY - Section B - B</b>	

**GILES QUARME AND ASSOCIATES**  
 (Chartered Architects)  
**7 BISHOPS TERRACE**  
**LONDON SE11 4UE**  
 Tel: (020) 7582 0748  
 Fax: (020) 7793 8807  
 E-mail: mail@quarme


Drawing No: <b>9739 S (0) 21</b>	Revision: <b>-</b>	Drawn: <b>JVS</b>
Date: <b>March 2017</b>	Scale: <b>1:100@A3</b>	Checked: <b>NB</b>



DRAWING ROOM WITH ALL REAR FACADE DOORS



EXTERIOR ELEVATION

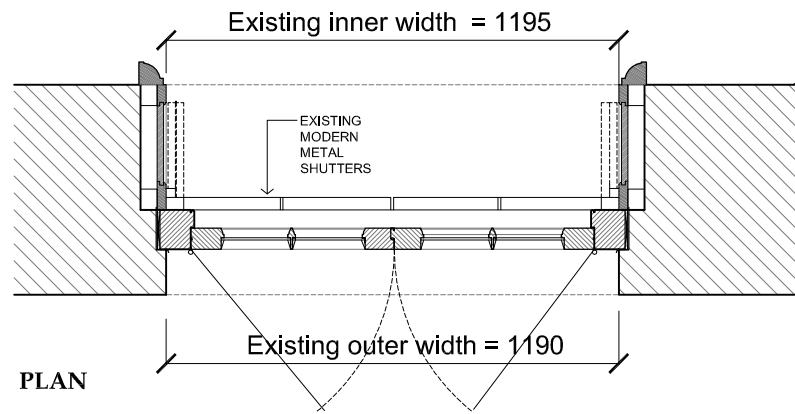


PLAN




INTERIOR ELEVATION WITH MODERN METAL SHUTTERS




ARCHITRAVE

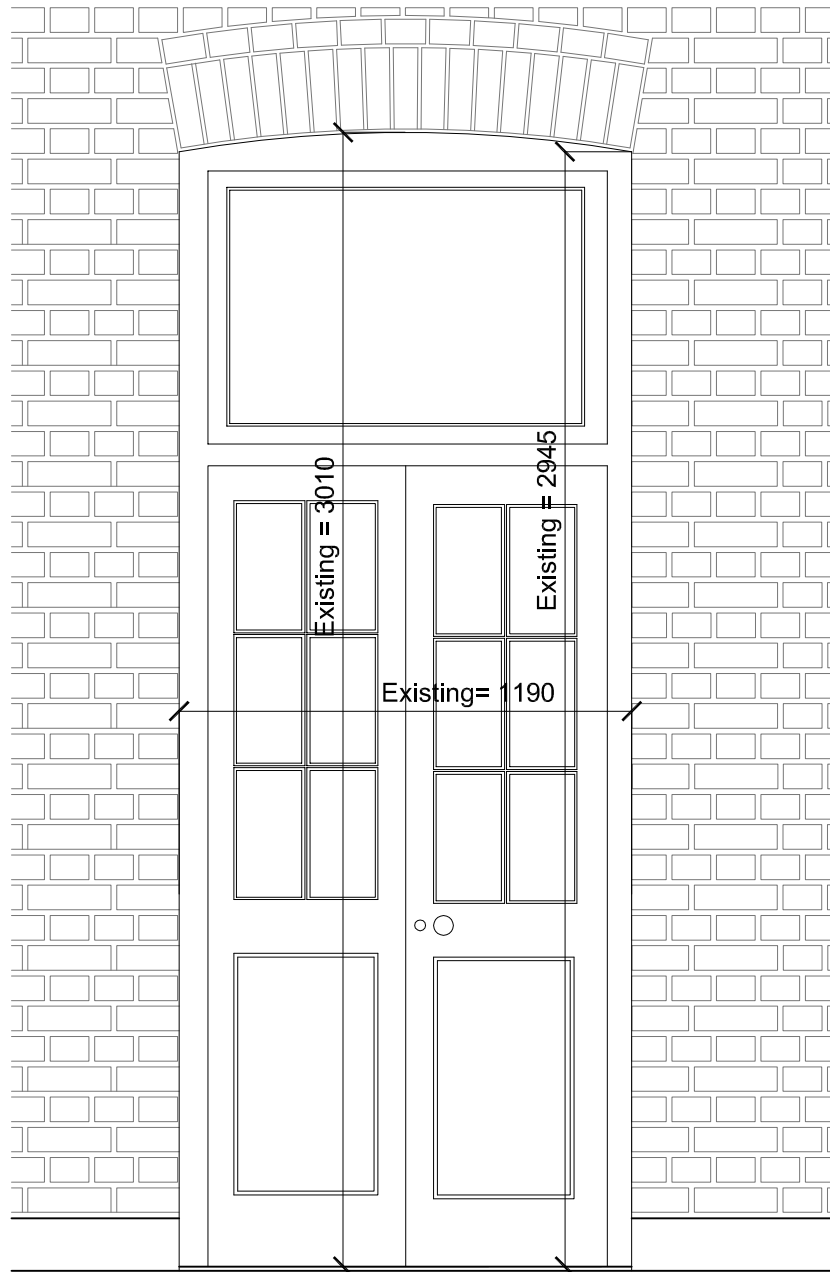


EXTERIOR ELEVATION

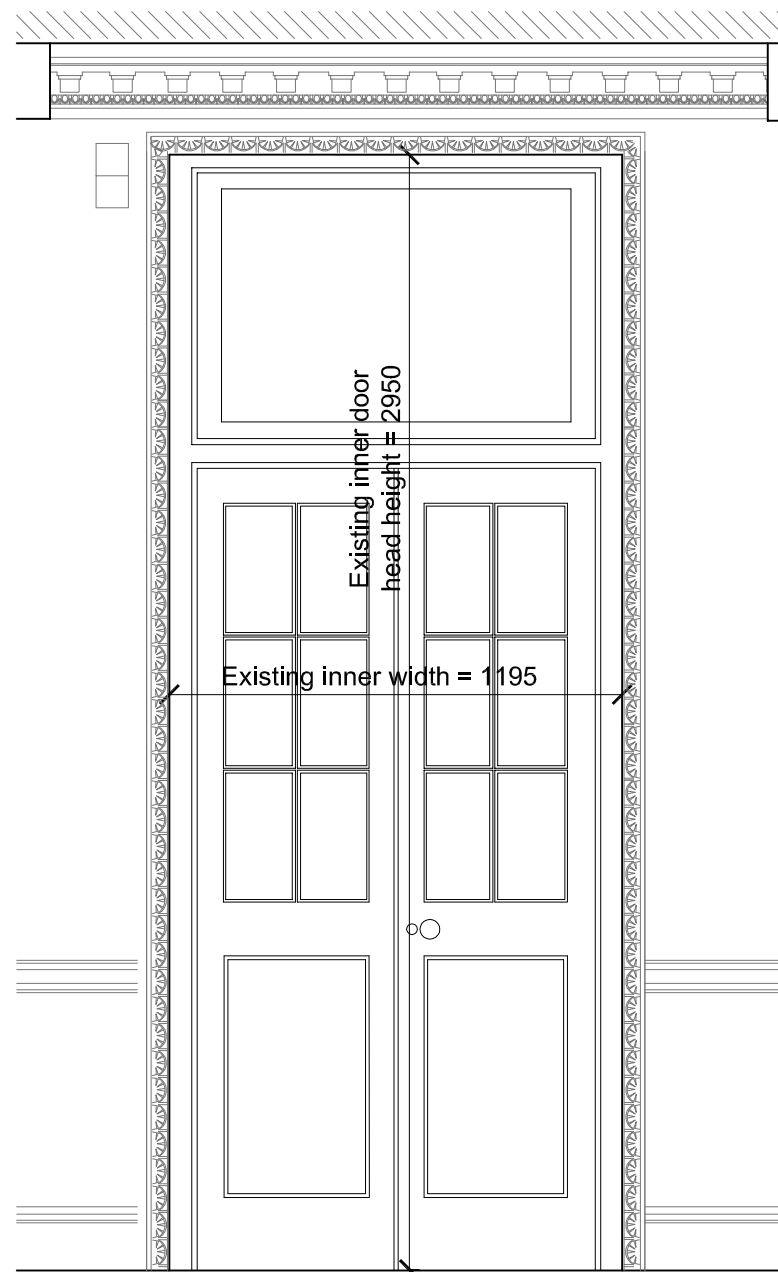

INTERIOR ELEVATION

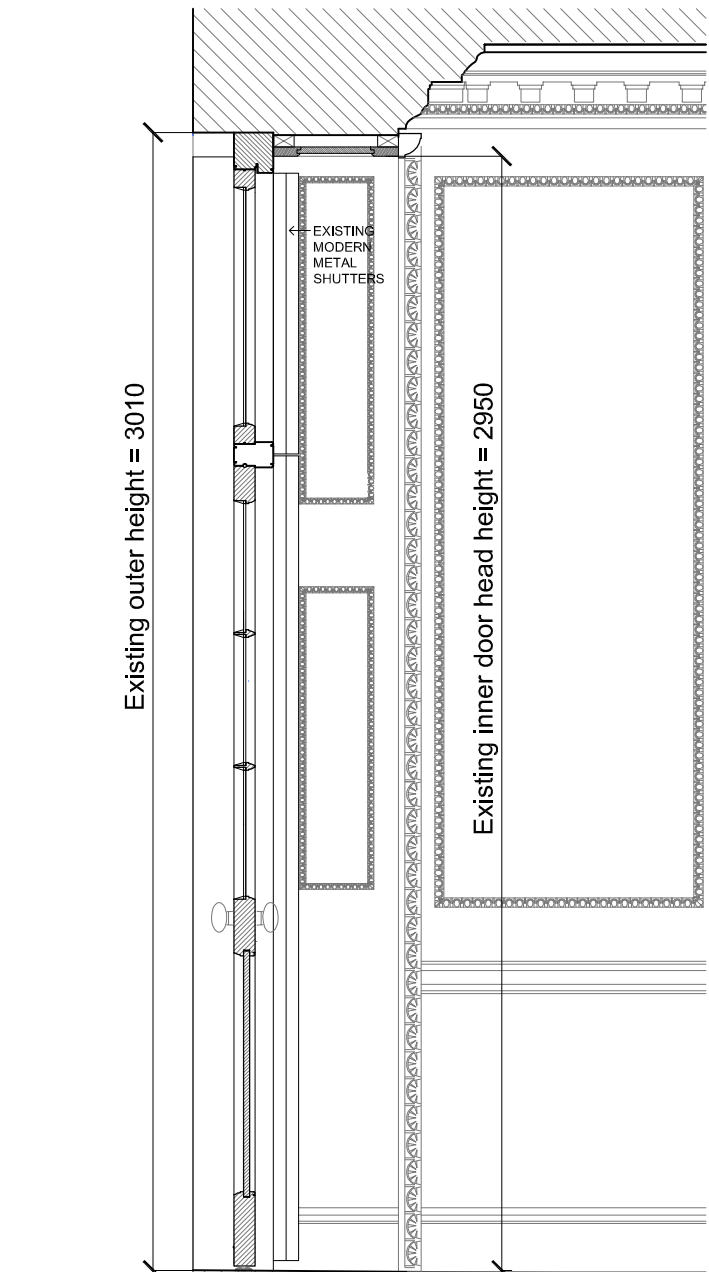

SECTION

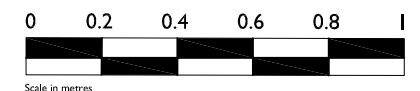

Note: Survey drawings are based upon the drawings produced by The Gordon Tomalin Partnership, Consultant Land Surveyors, Basildon, Jan 2017 and Giles Quarme Associates, London, Feb 2017

Notes:  
 This drawing is the copyright of Giles Quarme and Associates and cannot be printed or re-produced without prior permission.  
 Do not scale.  
 This drawing has been based on survey information provided by others.  
 All dimensions and setting out must be verified on site before commencement of the work, and any discrepancies notified to the architect.  
 All windows and doors are to fit into existing openings.  
 All dimensions are in millimetres unless stated otherwise.

Project and Project No: <b>34 JOHN STREET</b>	Job No: <b>9739</b>
Title: <b>SURVEY GROUND FLOOR DOORS - REAR FACADE</b>	

**GILES QUARME AND ASSOCIATES**  
 (Chartered Architects)  
 7 BISHOPS TERRACE  
 LONDON SE11 4UE  
 Tel: (020) 7582 0748  
 Fax: (020) 7793 8807  
 E-mail: mail@quarme

Drawing No: <b>9739 S (0) 101</b>	Revision: <b>-</b>	Drawn: <b>JVS</b>
Date: <b>March 2017</b>	Scale: <b>1:20@A3</b>	Checked: <b>NB</b>