



Window and door removal


Wall demolitions

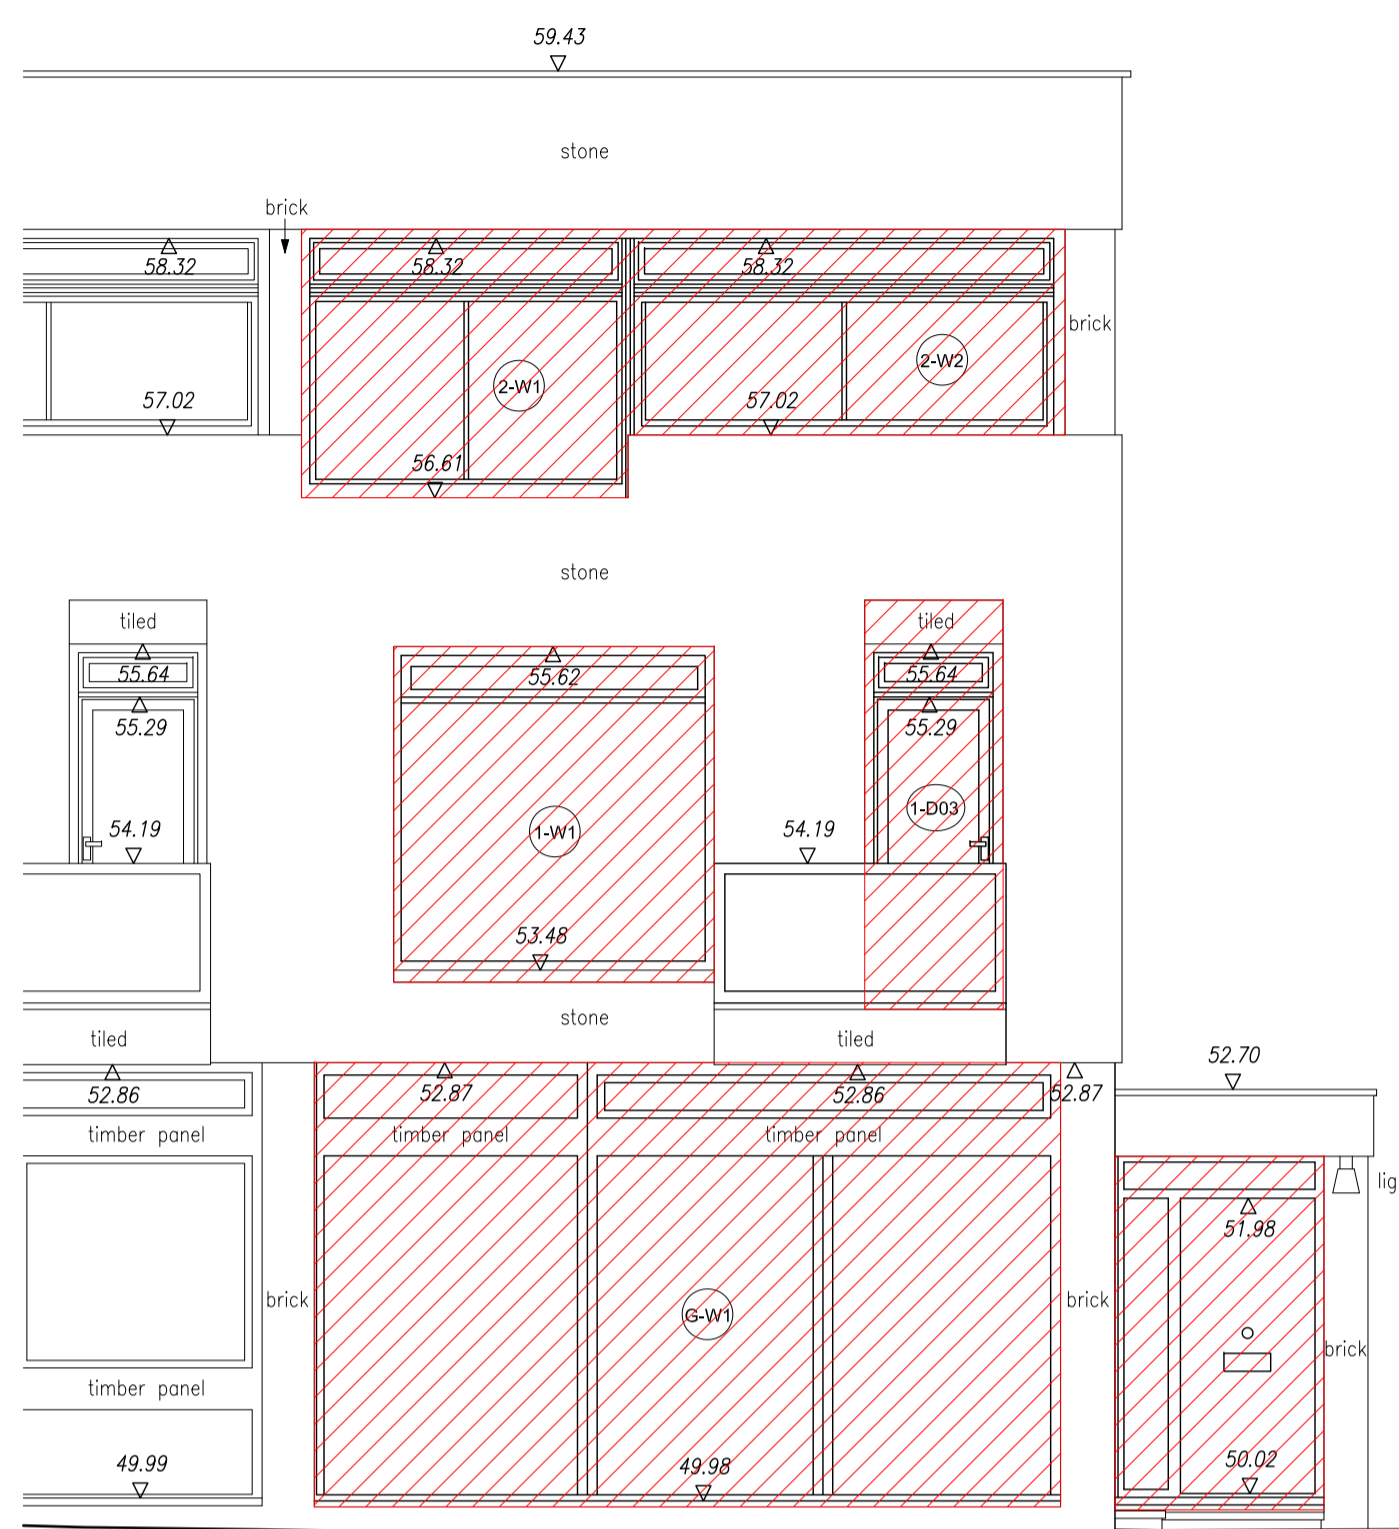

01 Front Facade Demolitions - section line AA
scale 1:50 @ A1

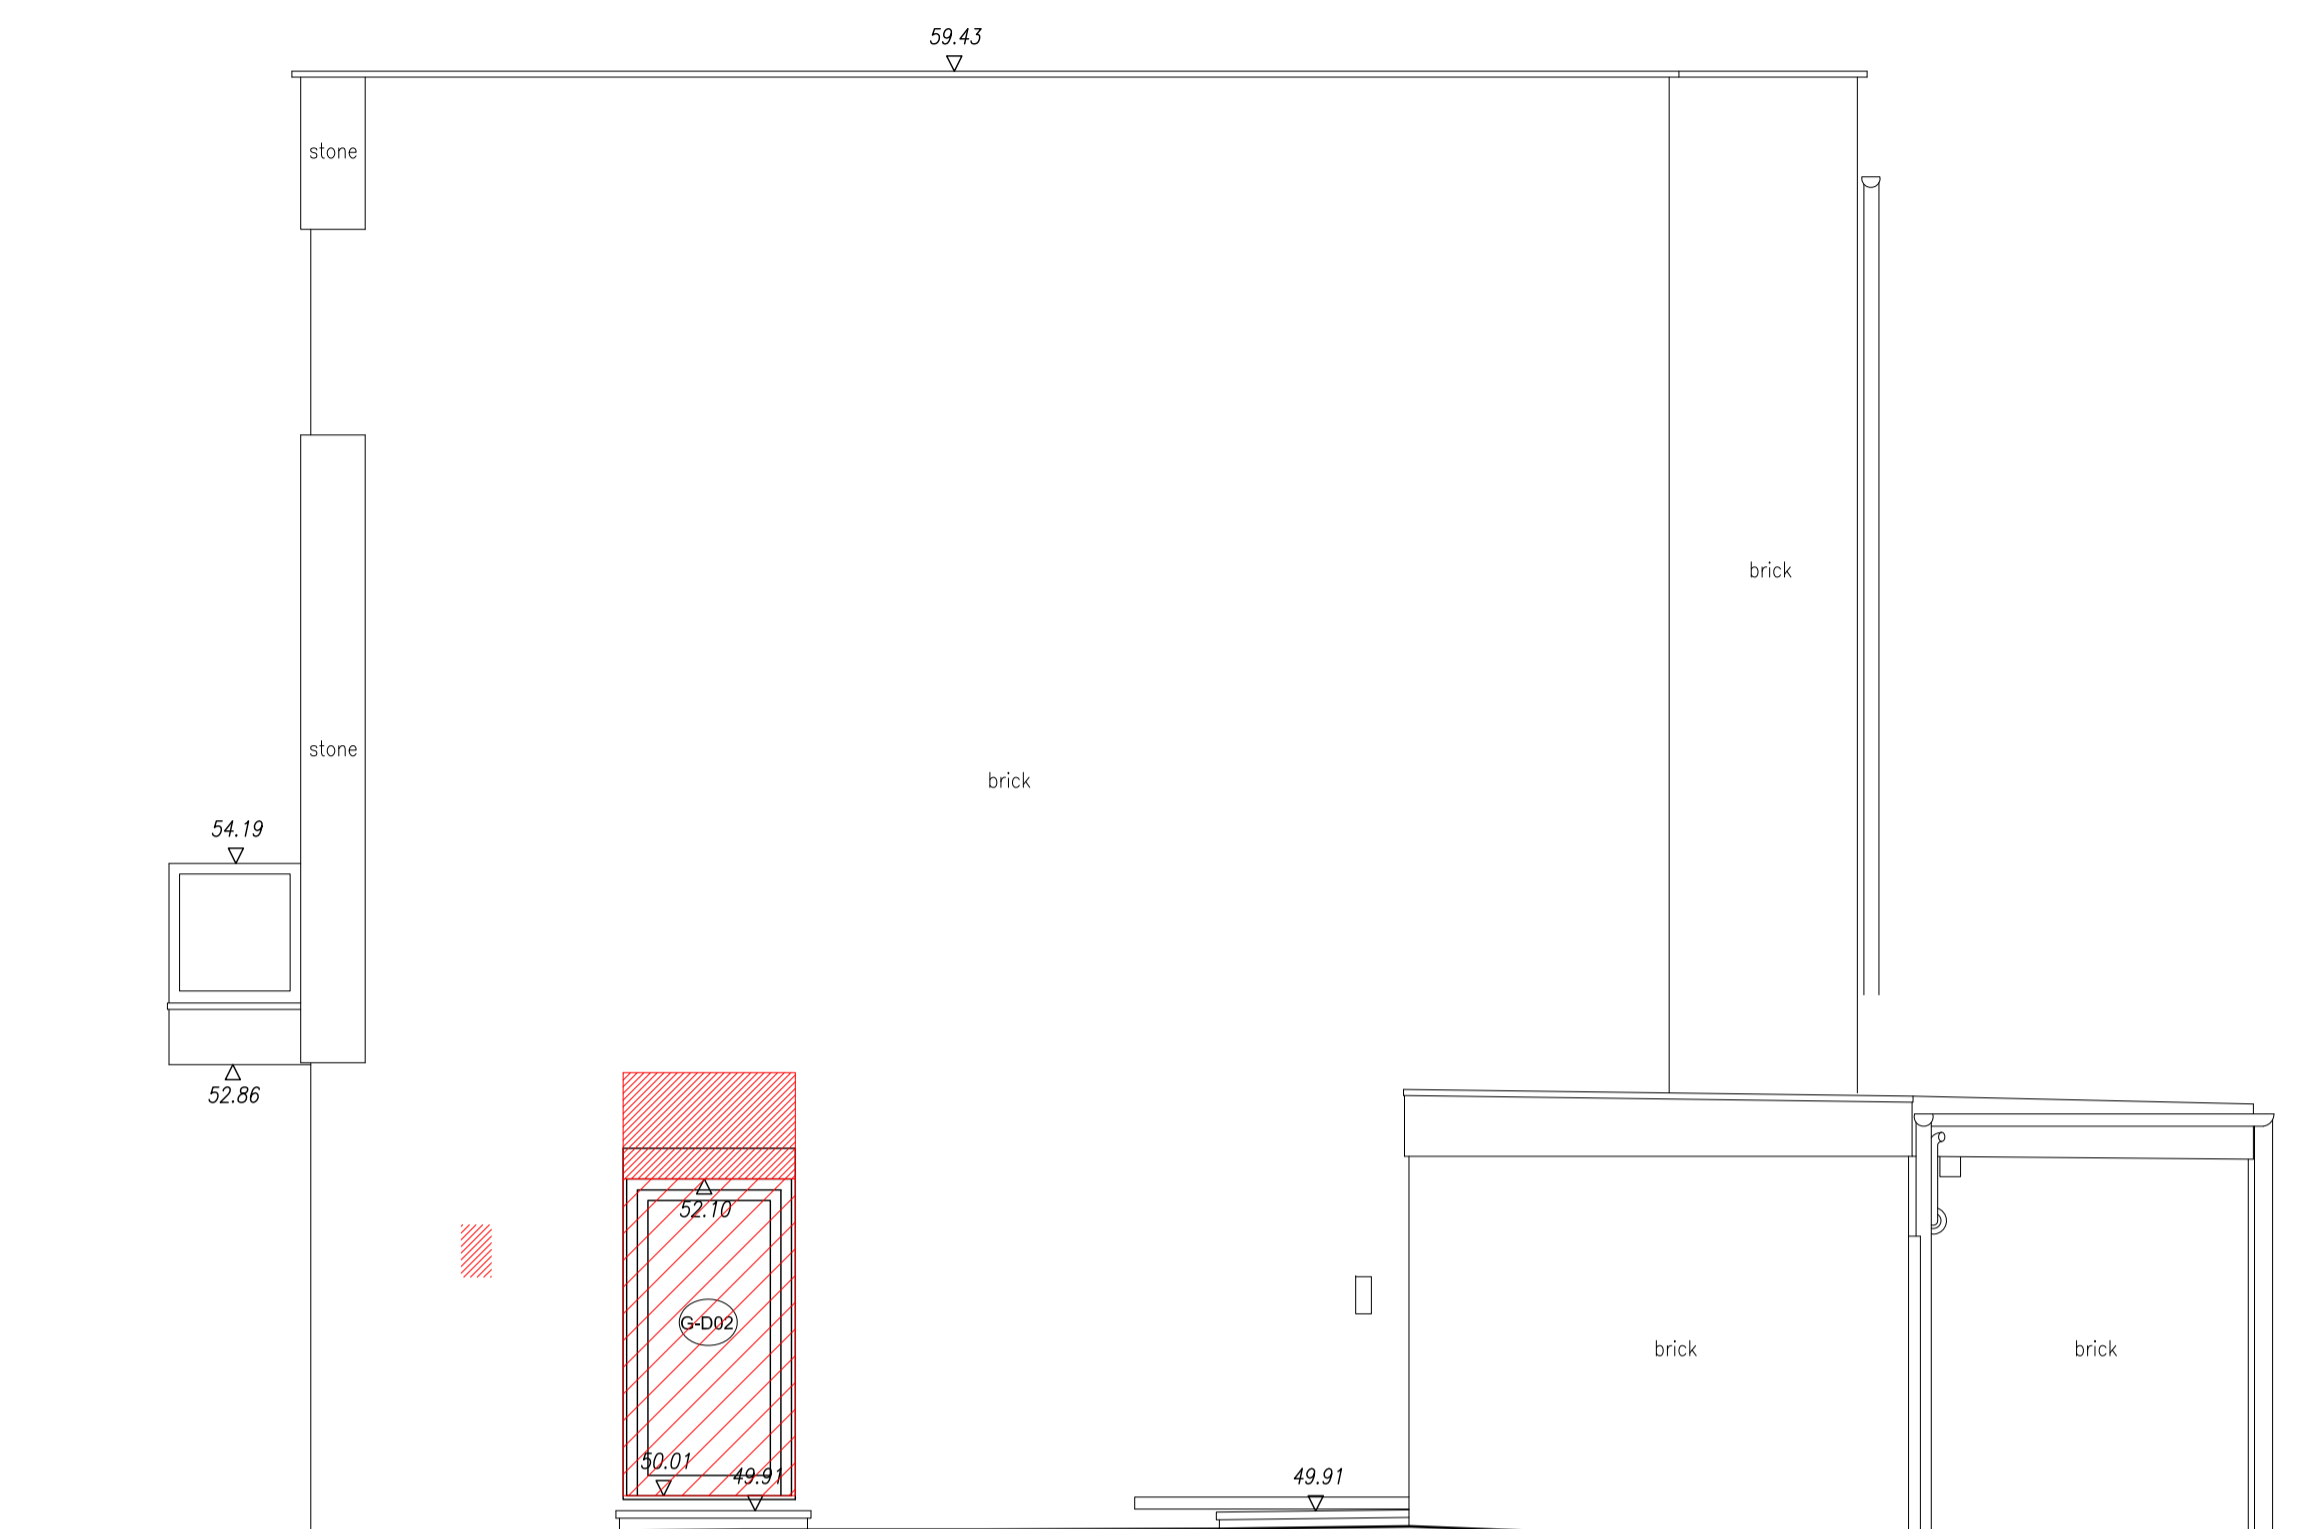

02 Side Facade Demolitions - section line BB
scale 1:50 @ A1

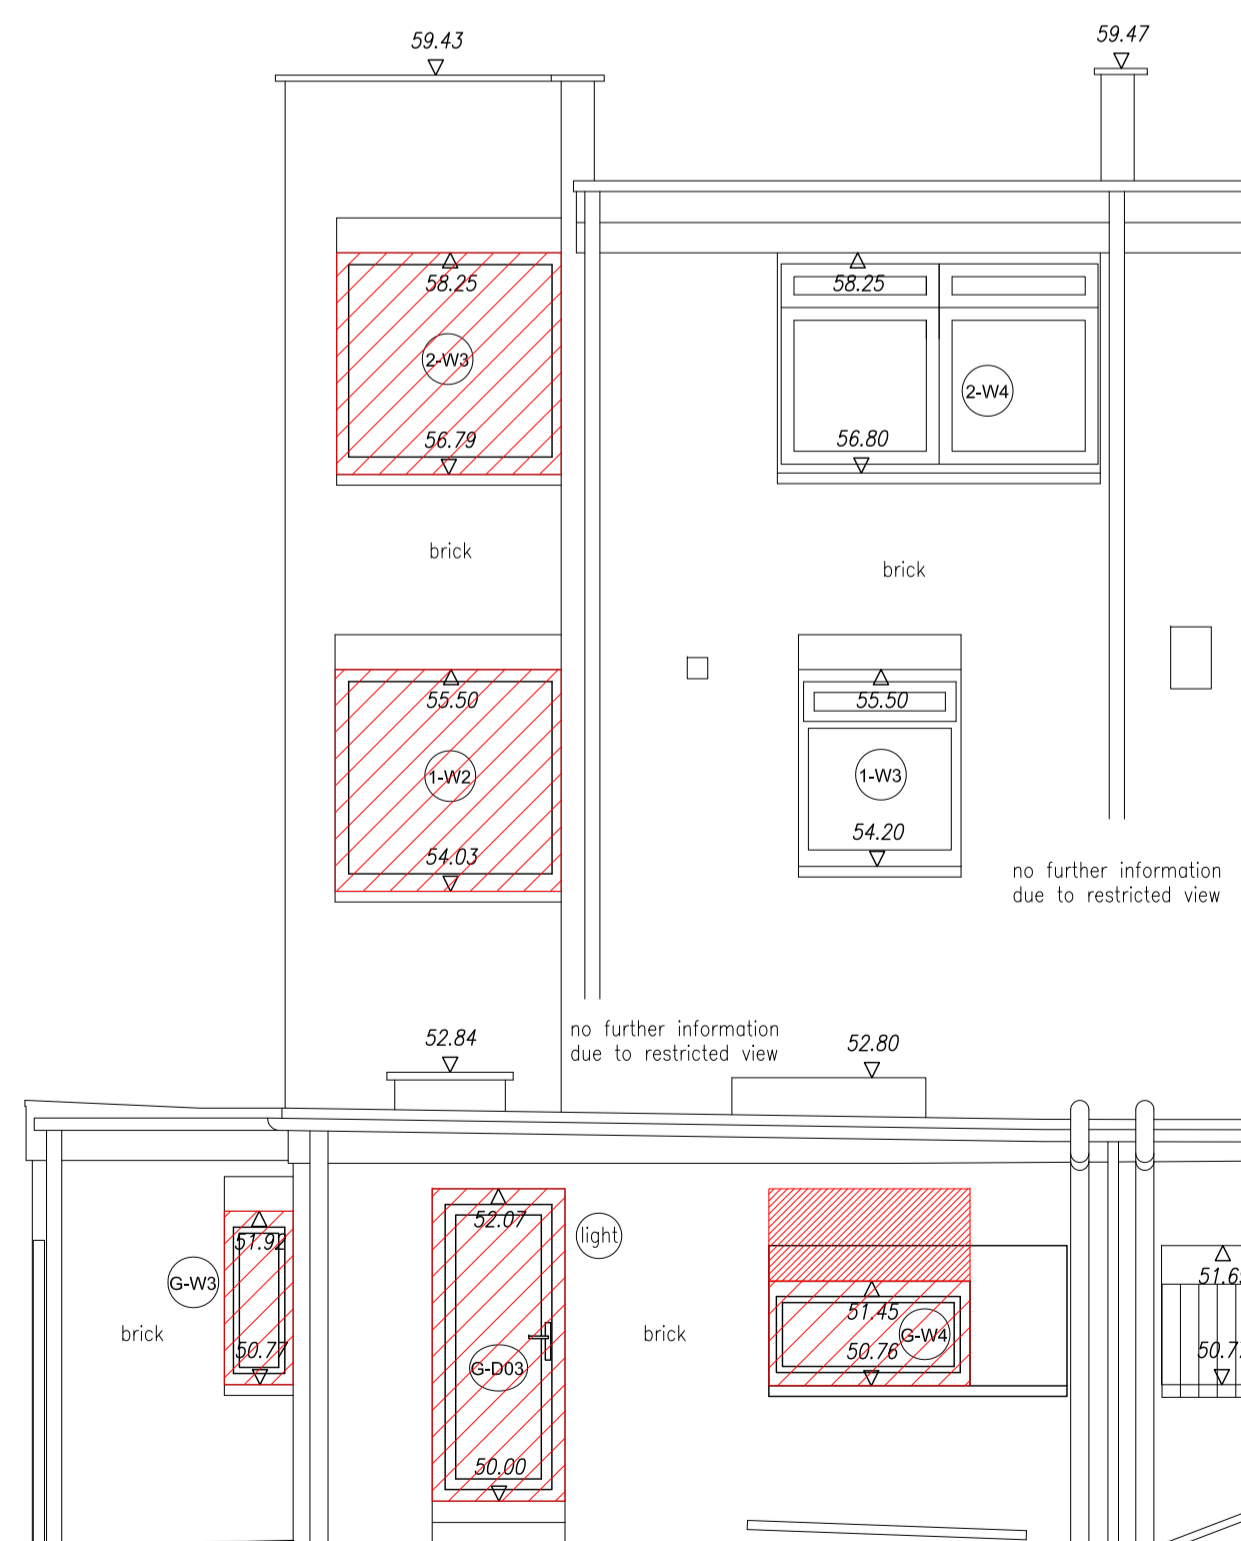

03 Rear Facade Demolitions - section line CC
scale 1:50 @ A1

Rev.	Date	Description

Project
6 Oak Hill Park Mews, London, NW3 7LH.

Title
Demolition elevations

andrew wood associates ltd

120 Pall Mall
London
SW1Y 5EA
T: 020 7884 1400
F: 08451 305949

client:
Matt Lyons
6 Oak Hill Park Mews
Hampstead
London
NW3 7LH

Date	Job No	Drawing No	Revision
04.07.2017	176	P61	00

