



**01** Ground Floor Proposed Plan  
scale 1:50 @ A1

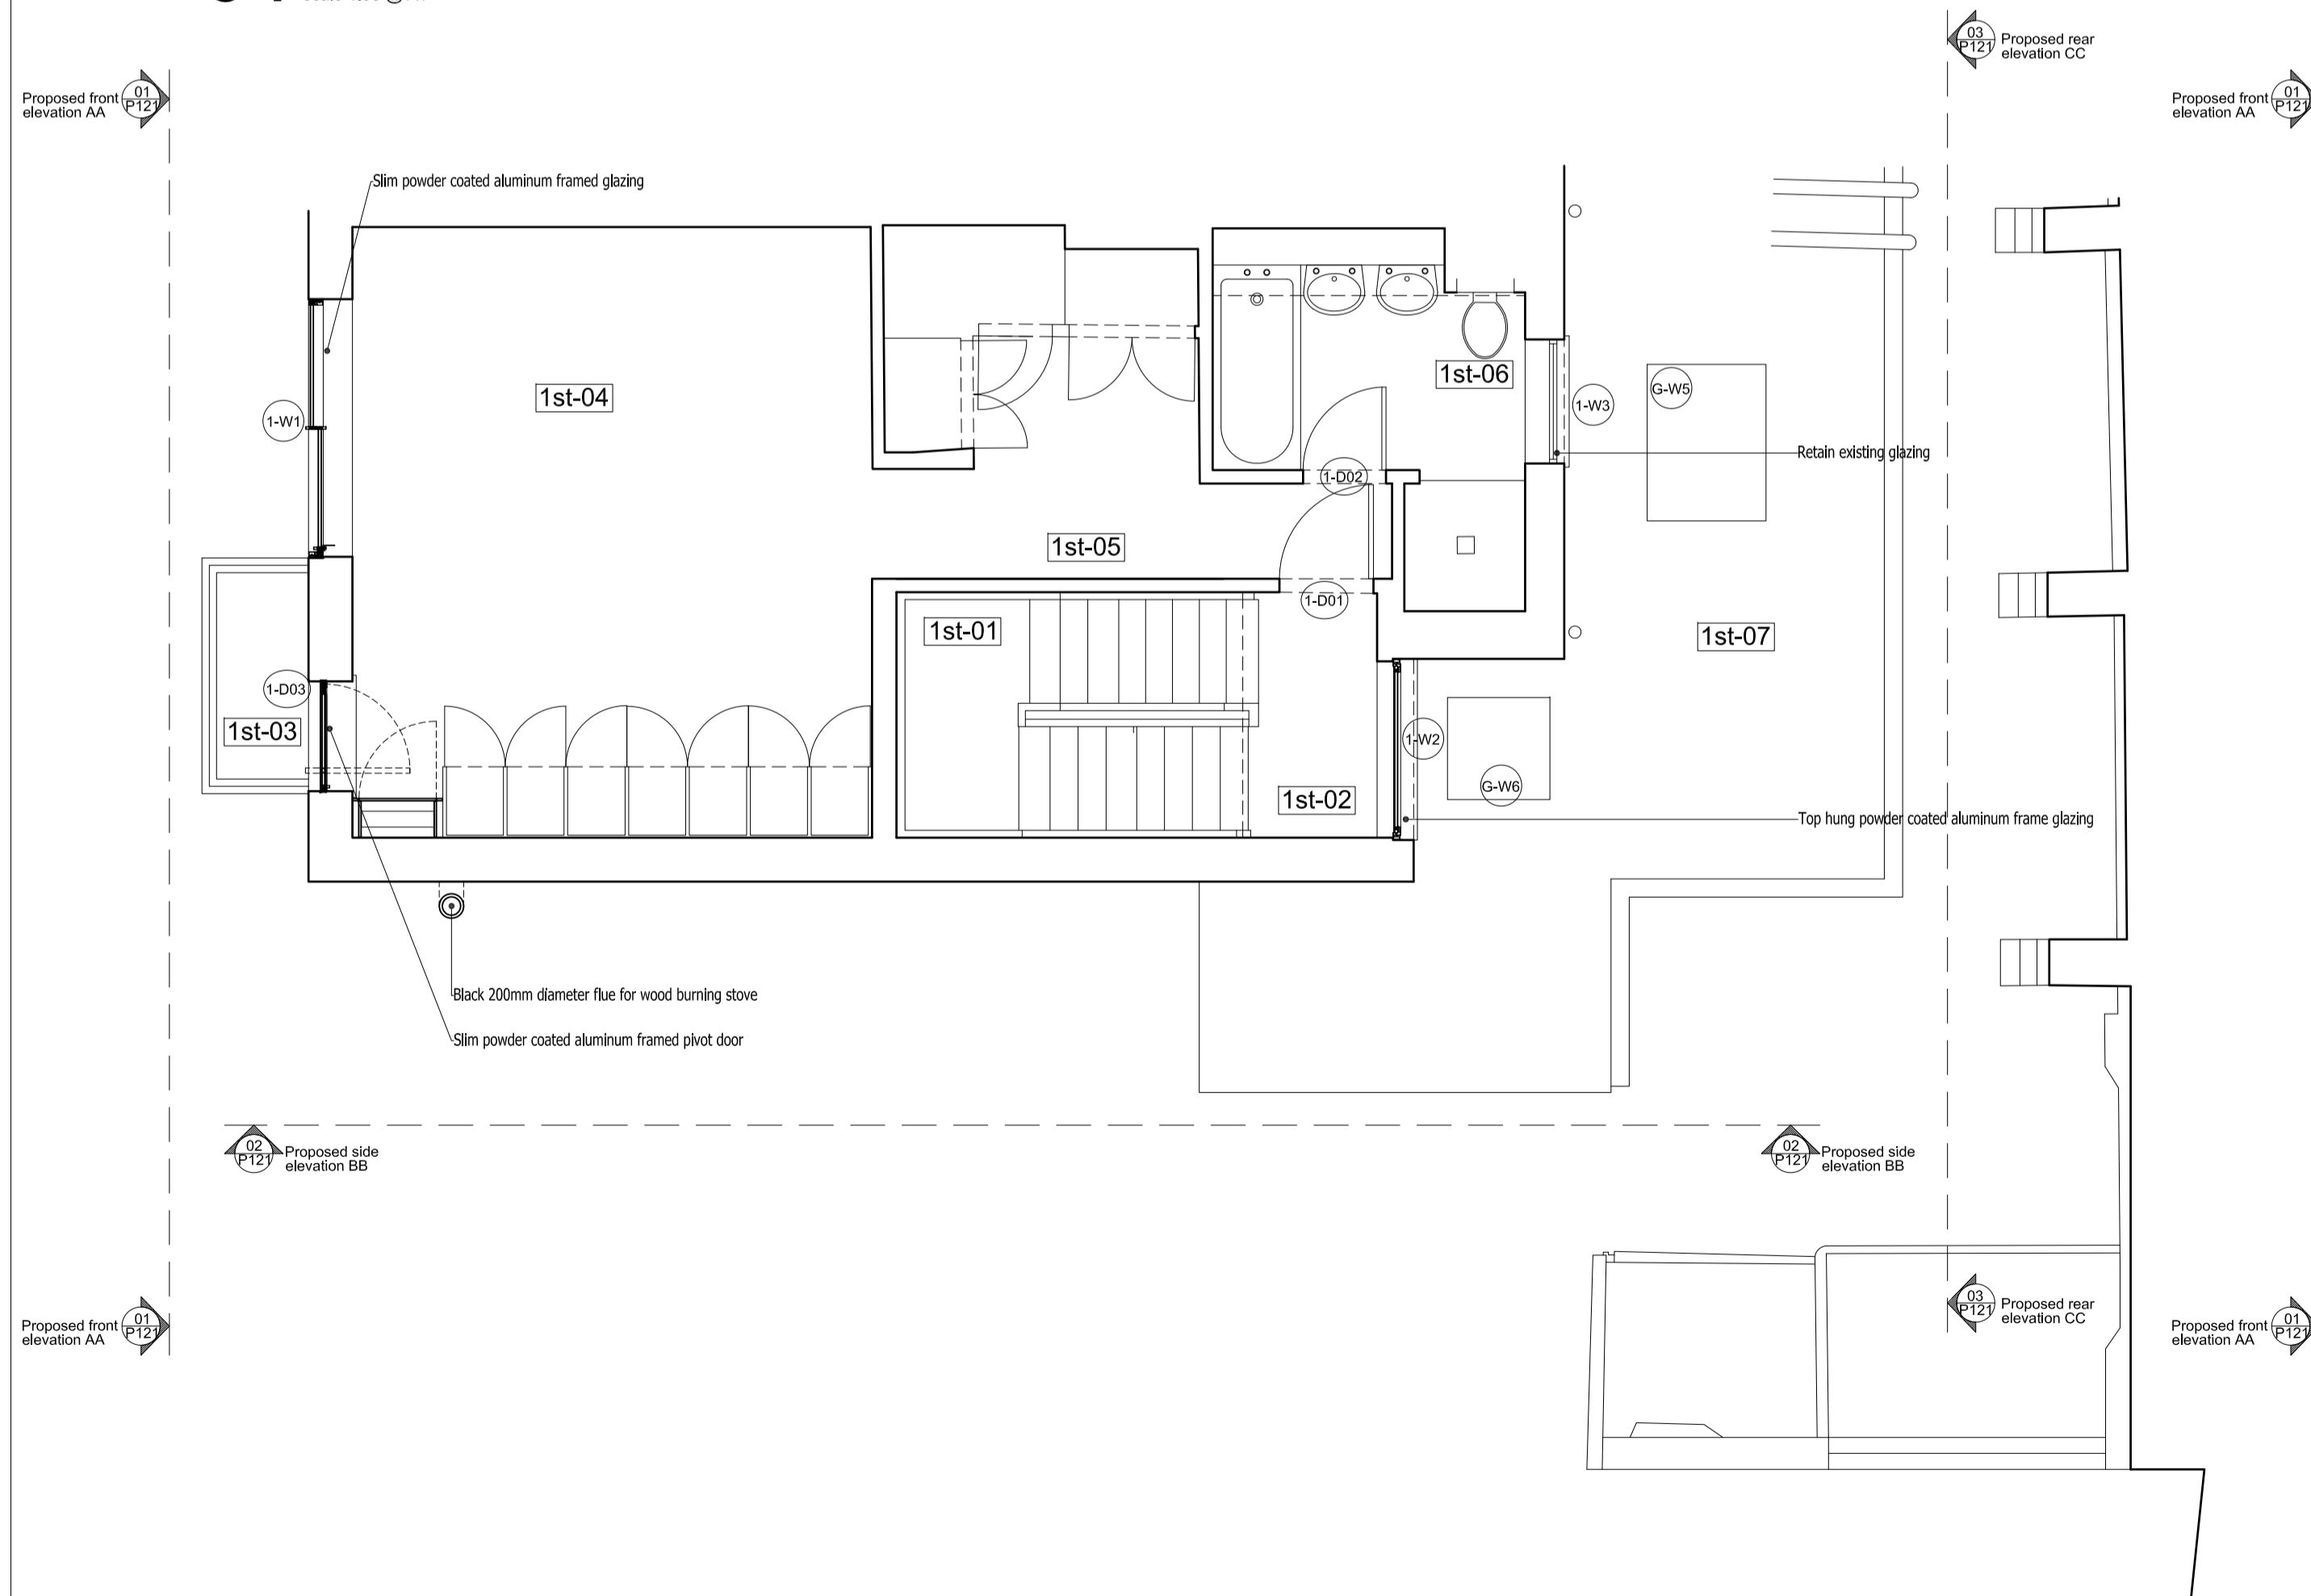

**02** First Floor Proposed Plan  
scale 1:50 @ A1

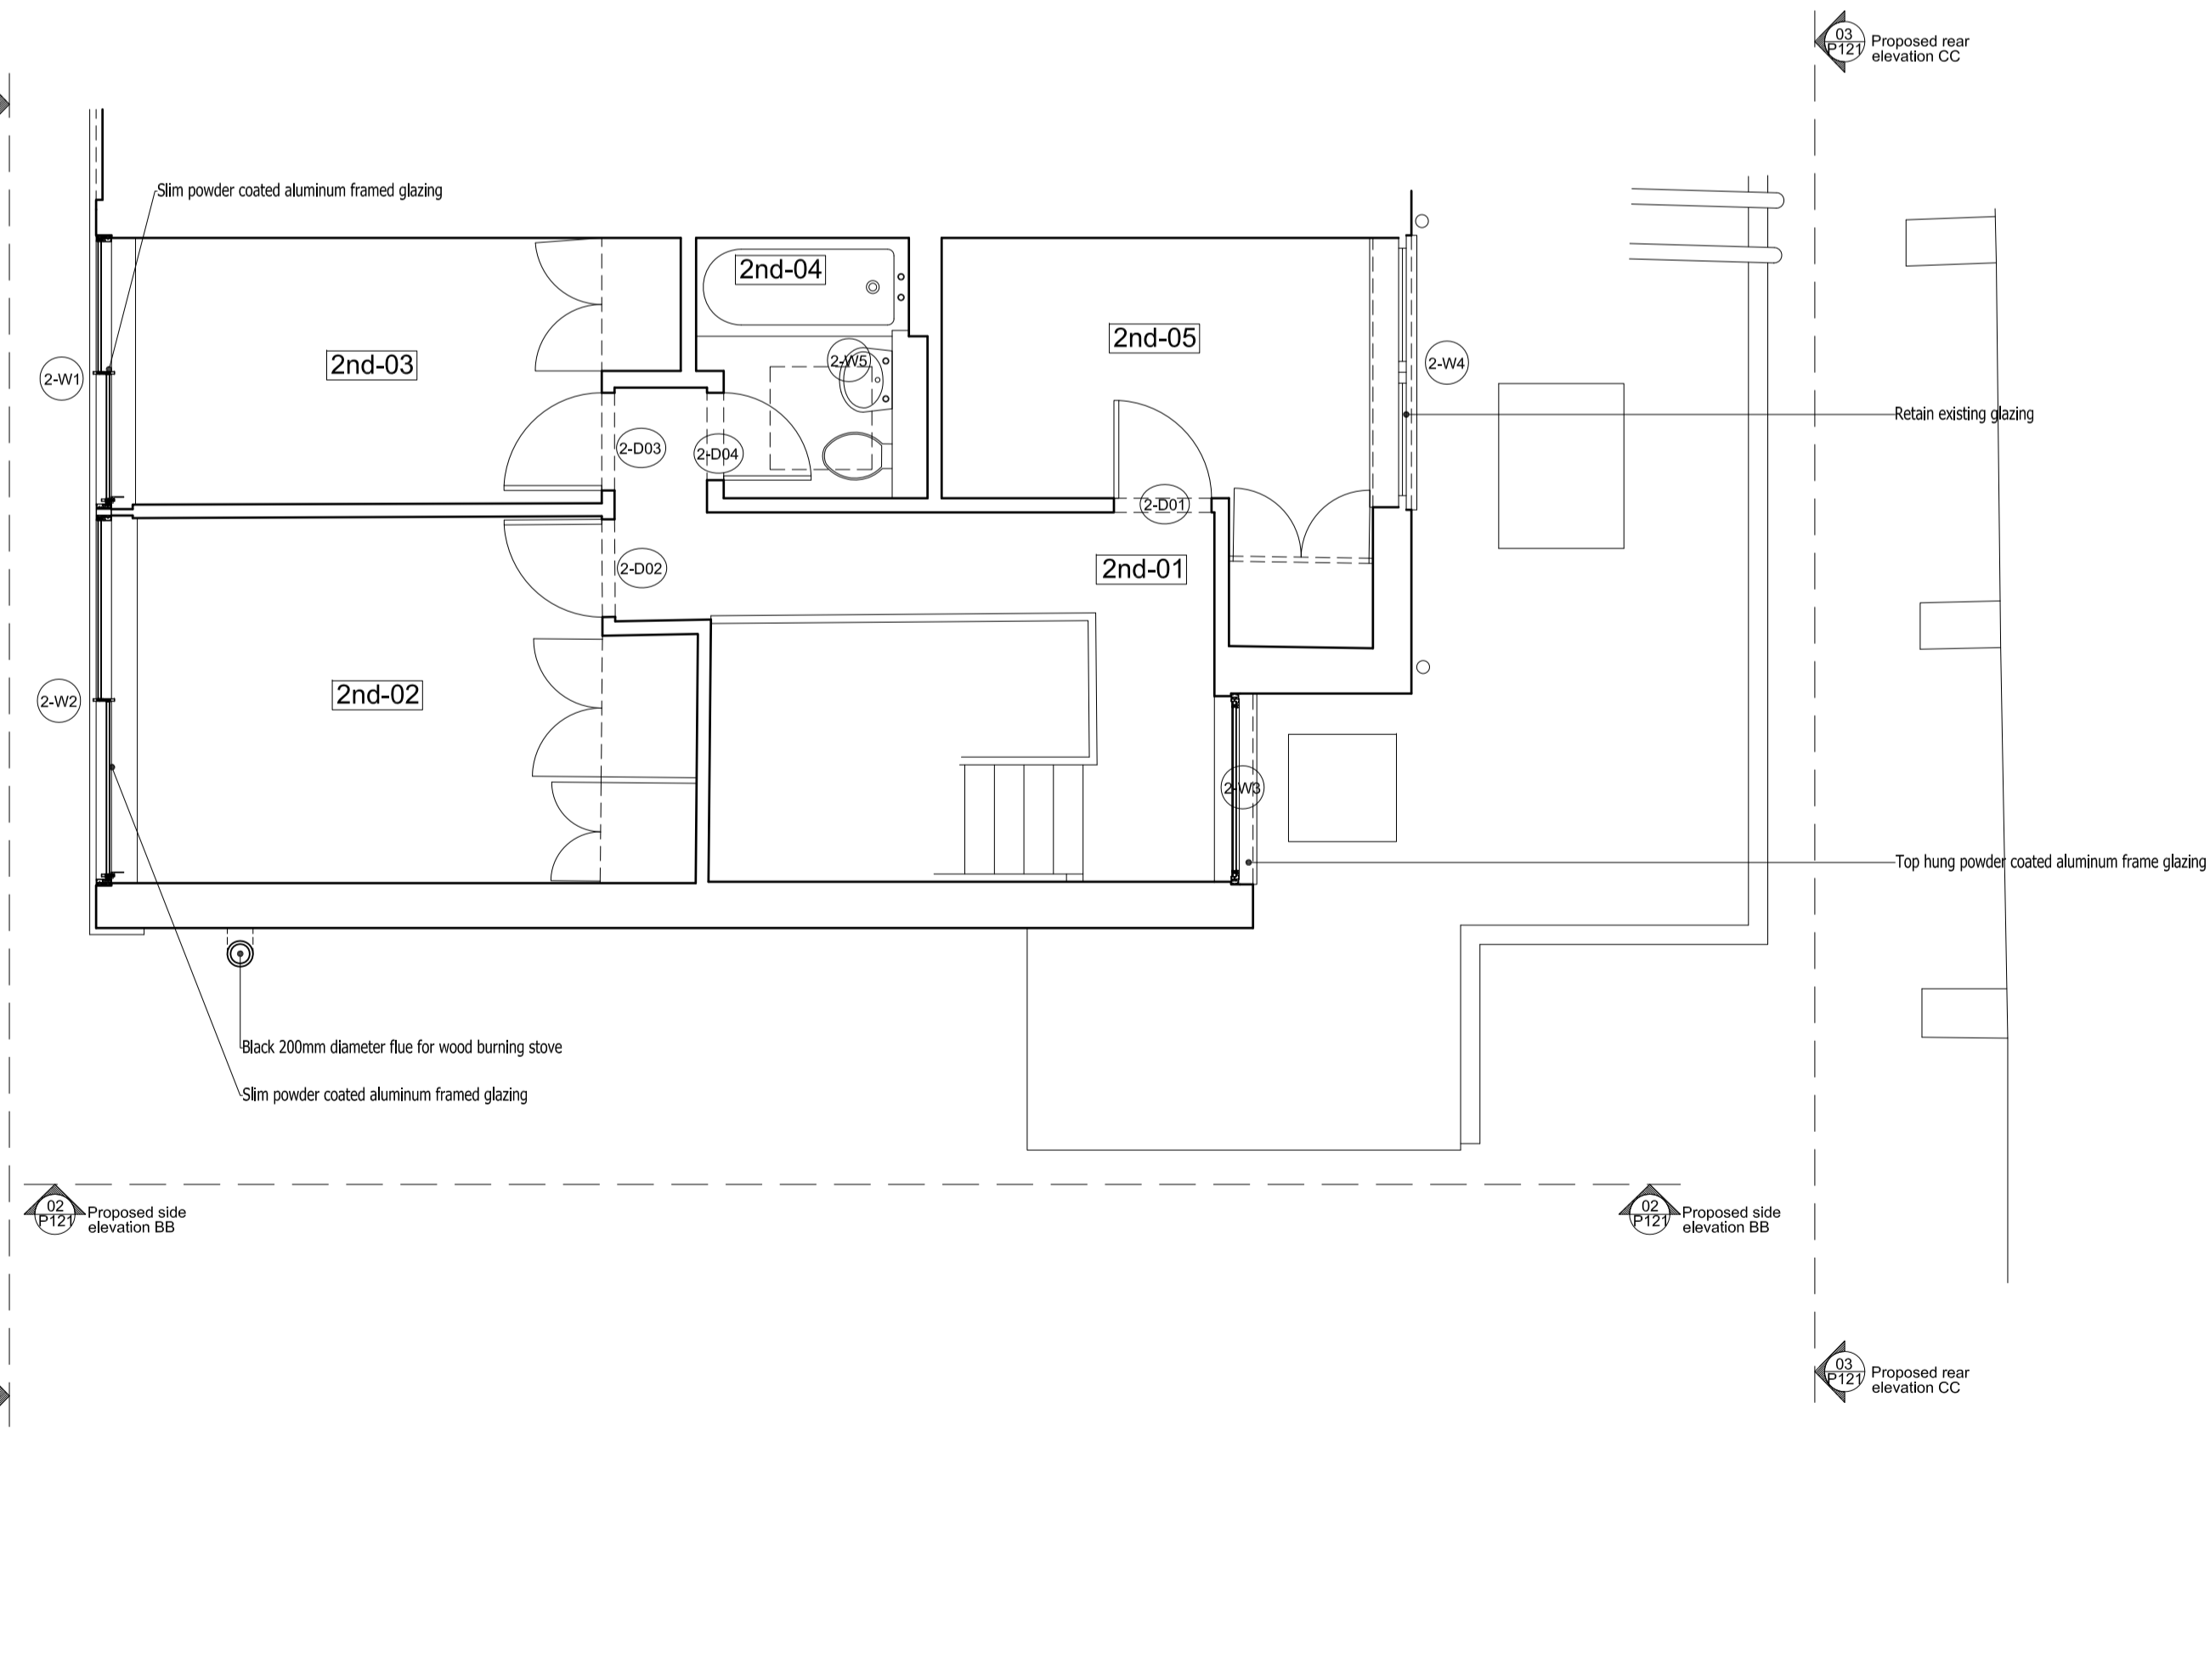

**03** Second Floor Proposed Plan  
scale 1:50 @ A1

Rev.	Date	Description
Project		
6 Oak Hill Park Mews, London, NW3 7LH.		
Title		
Proposed plans		

**andrew wood associates ltd**

120 Pall Mall  
London  
SW1Y 5EA  
T: 020 7884 1400  
F: 08451 305949

client:

**Matt Lyons**  
6 Oak Hill Park Mews  
Hampstead  
London  
NW3 7LH



Date	Job No	Drawing No	Revision
04.07.2017			
Scale 1:50 @ A1 1:100 @ A3	<b>176</b>	<b>P120</b>	<b>00</b>