




01 Existing Ground Floor Window G-W1 Plan
scale 1:10 @ A1

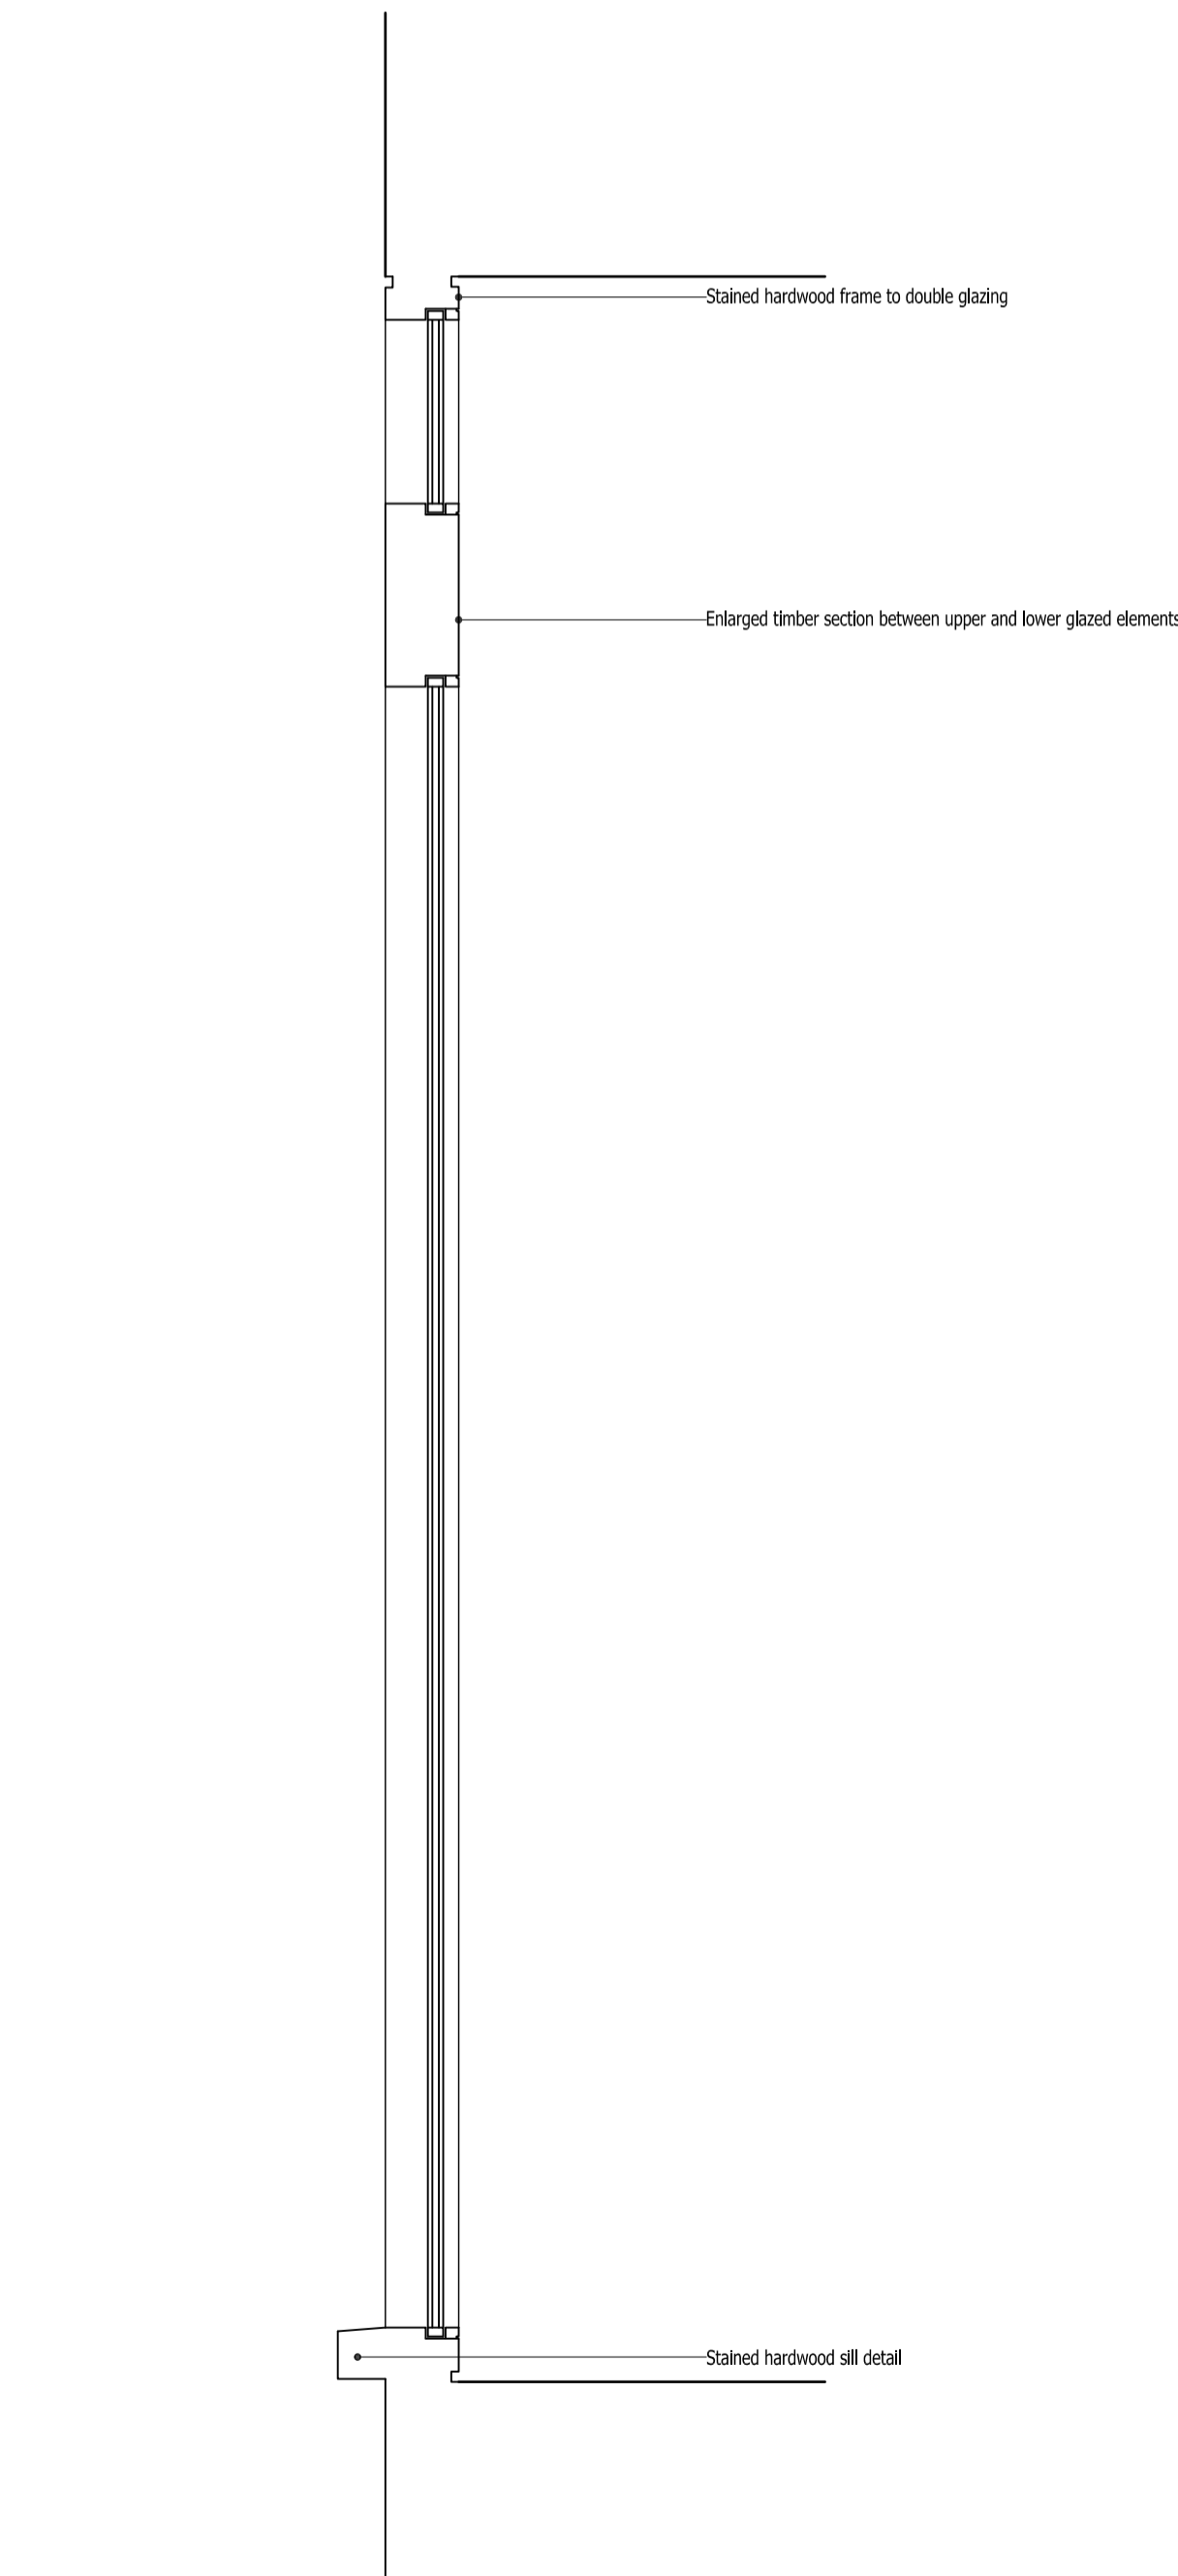


02 Existing Ground Floor Window G-W1 Section
scale 1:10 @ A1

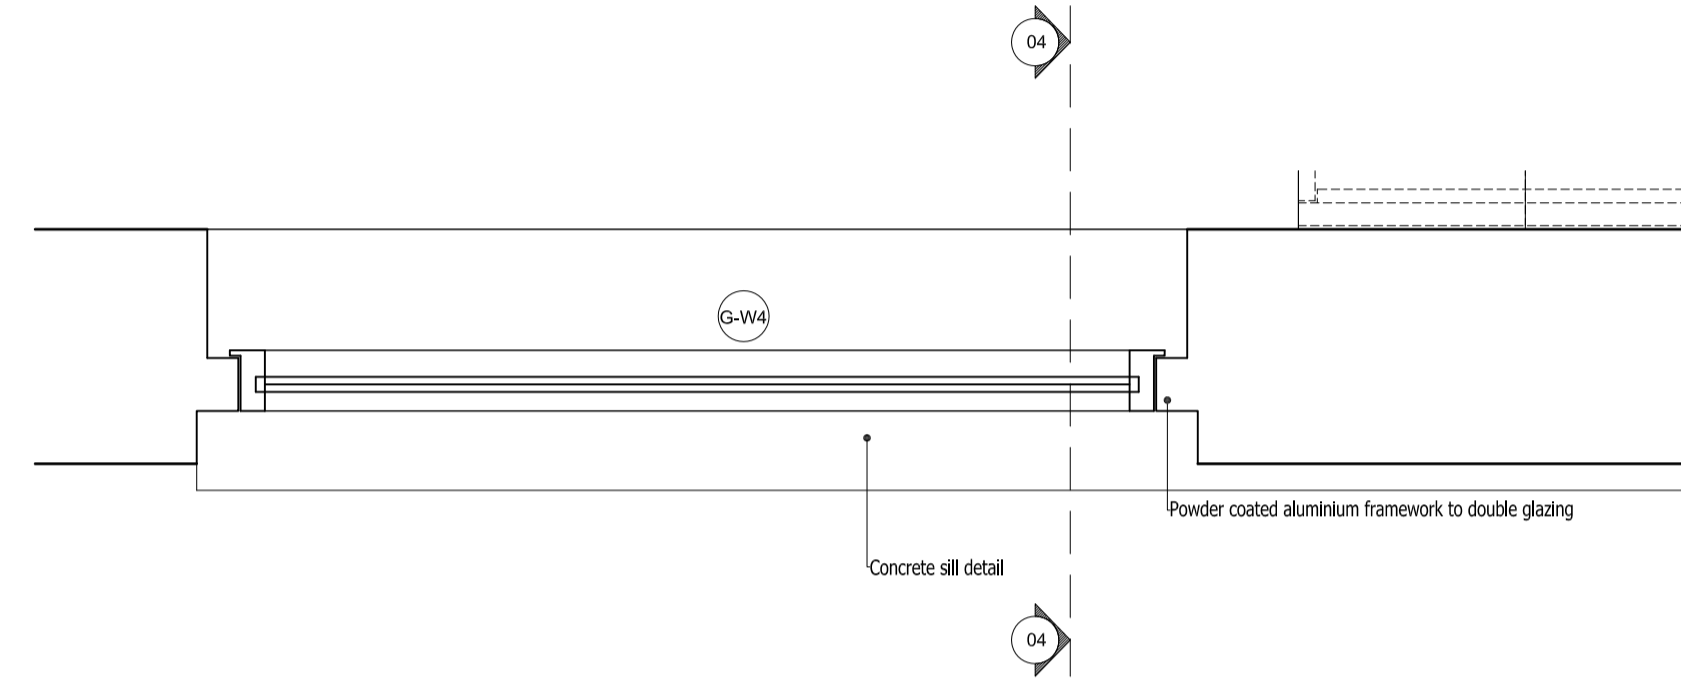


03 Existing Ground Floor Window G-W4 Plan
scale 1:10 @ A1

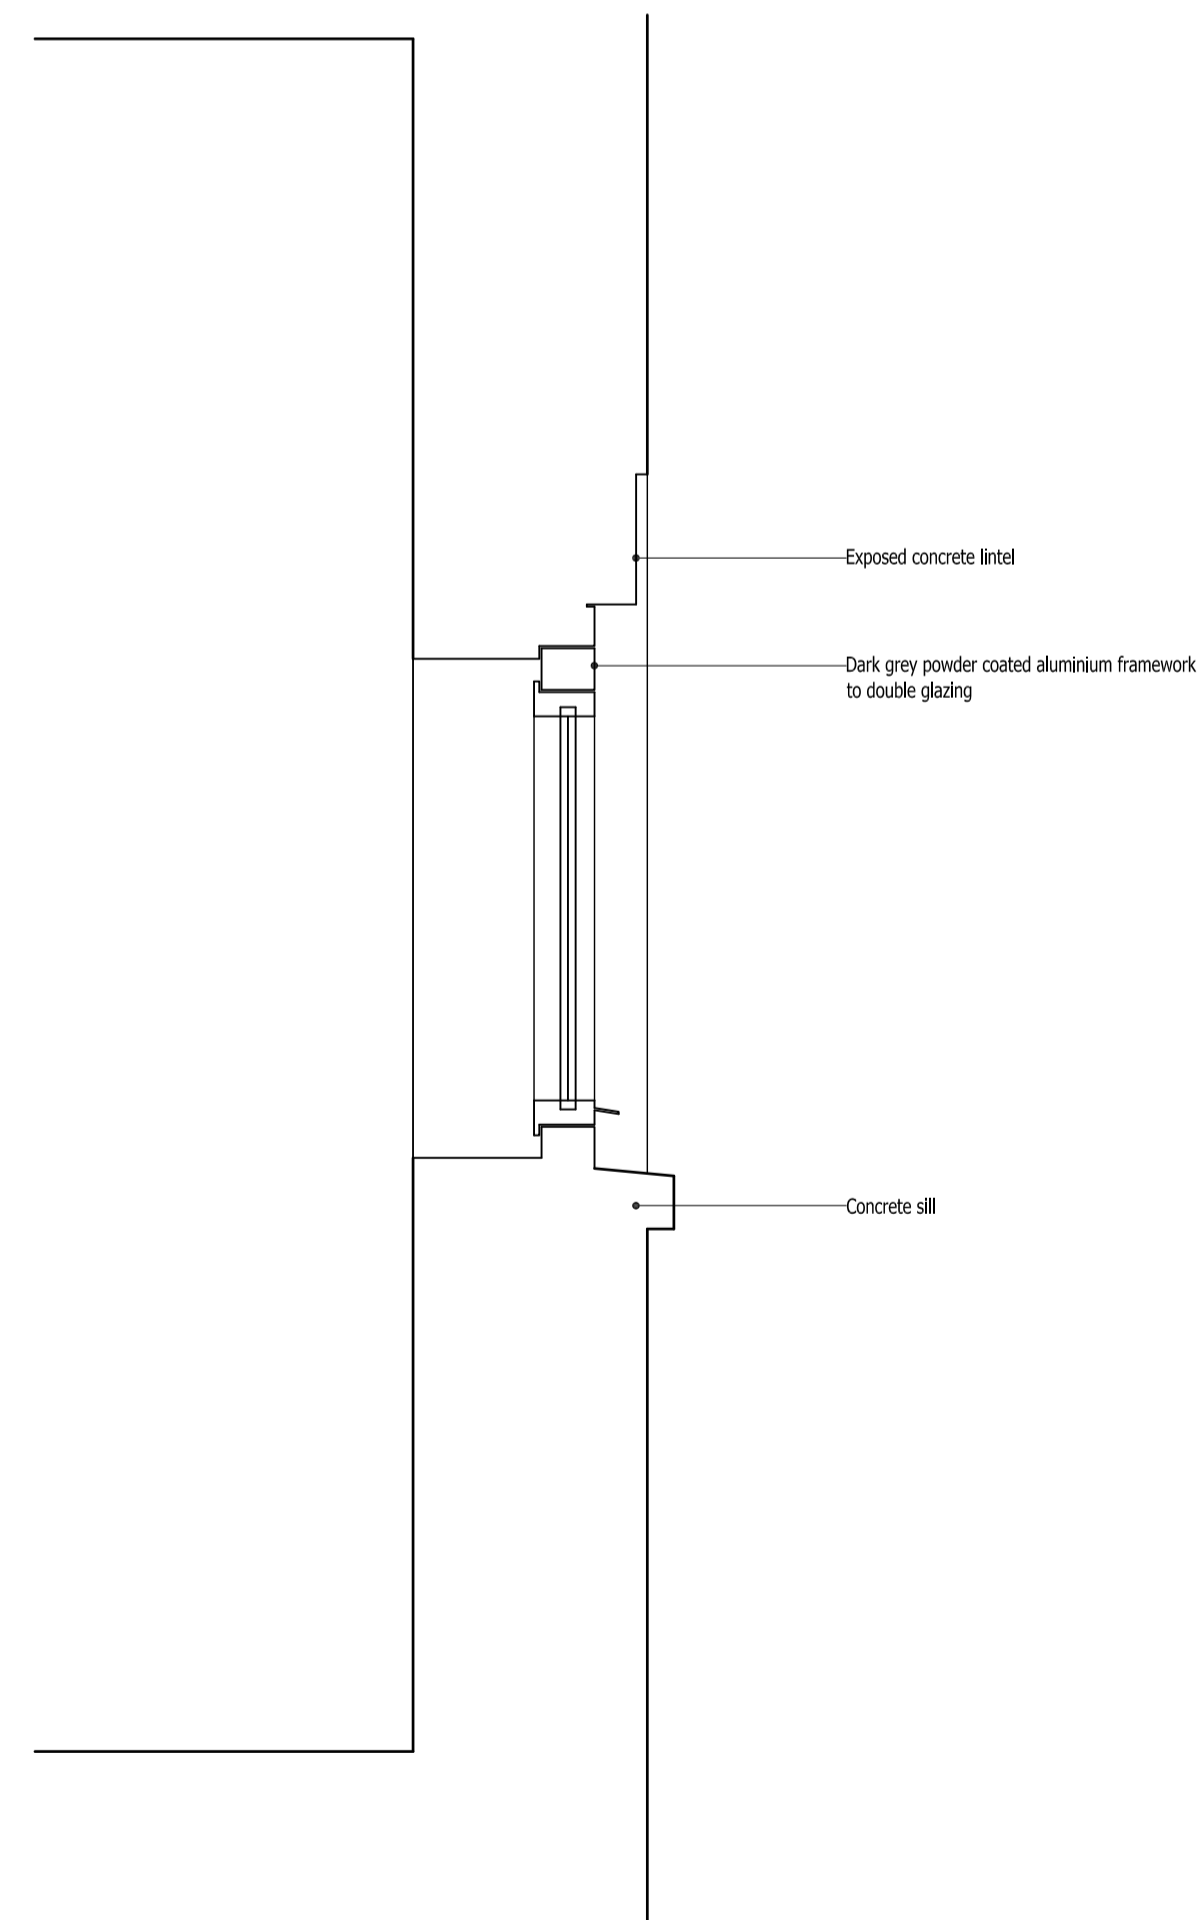

04 Existing Ground Floor Window G-W4 Section
scale 1:10 @ A1

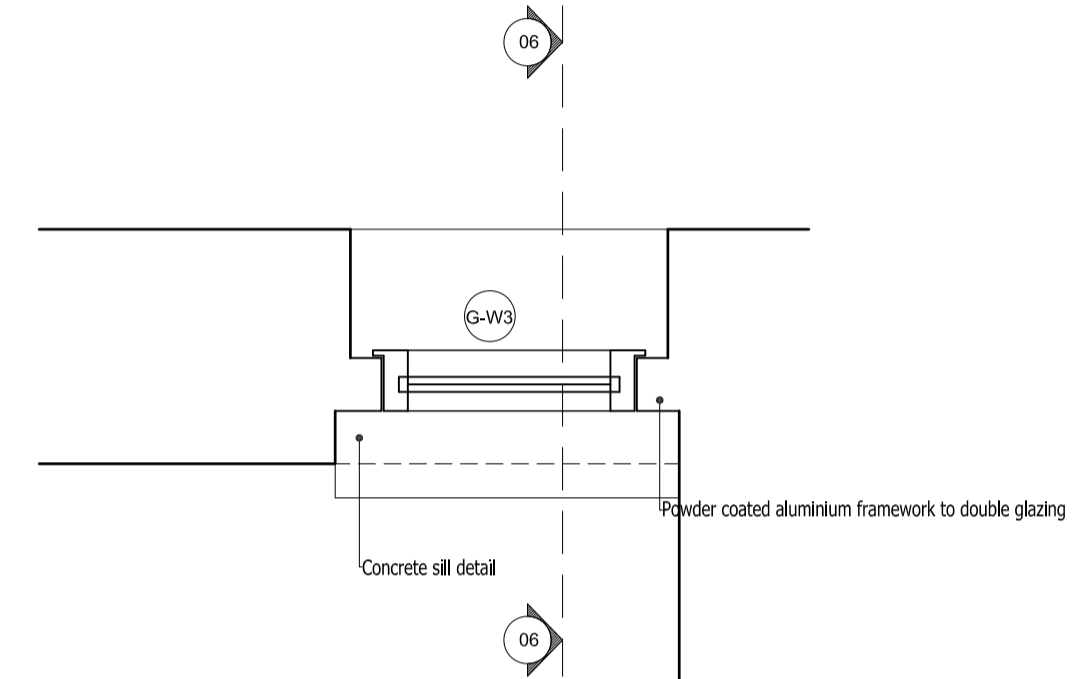

05 Existing Ground Floor Window G-W3 Plan
scale 1:10 @ A1

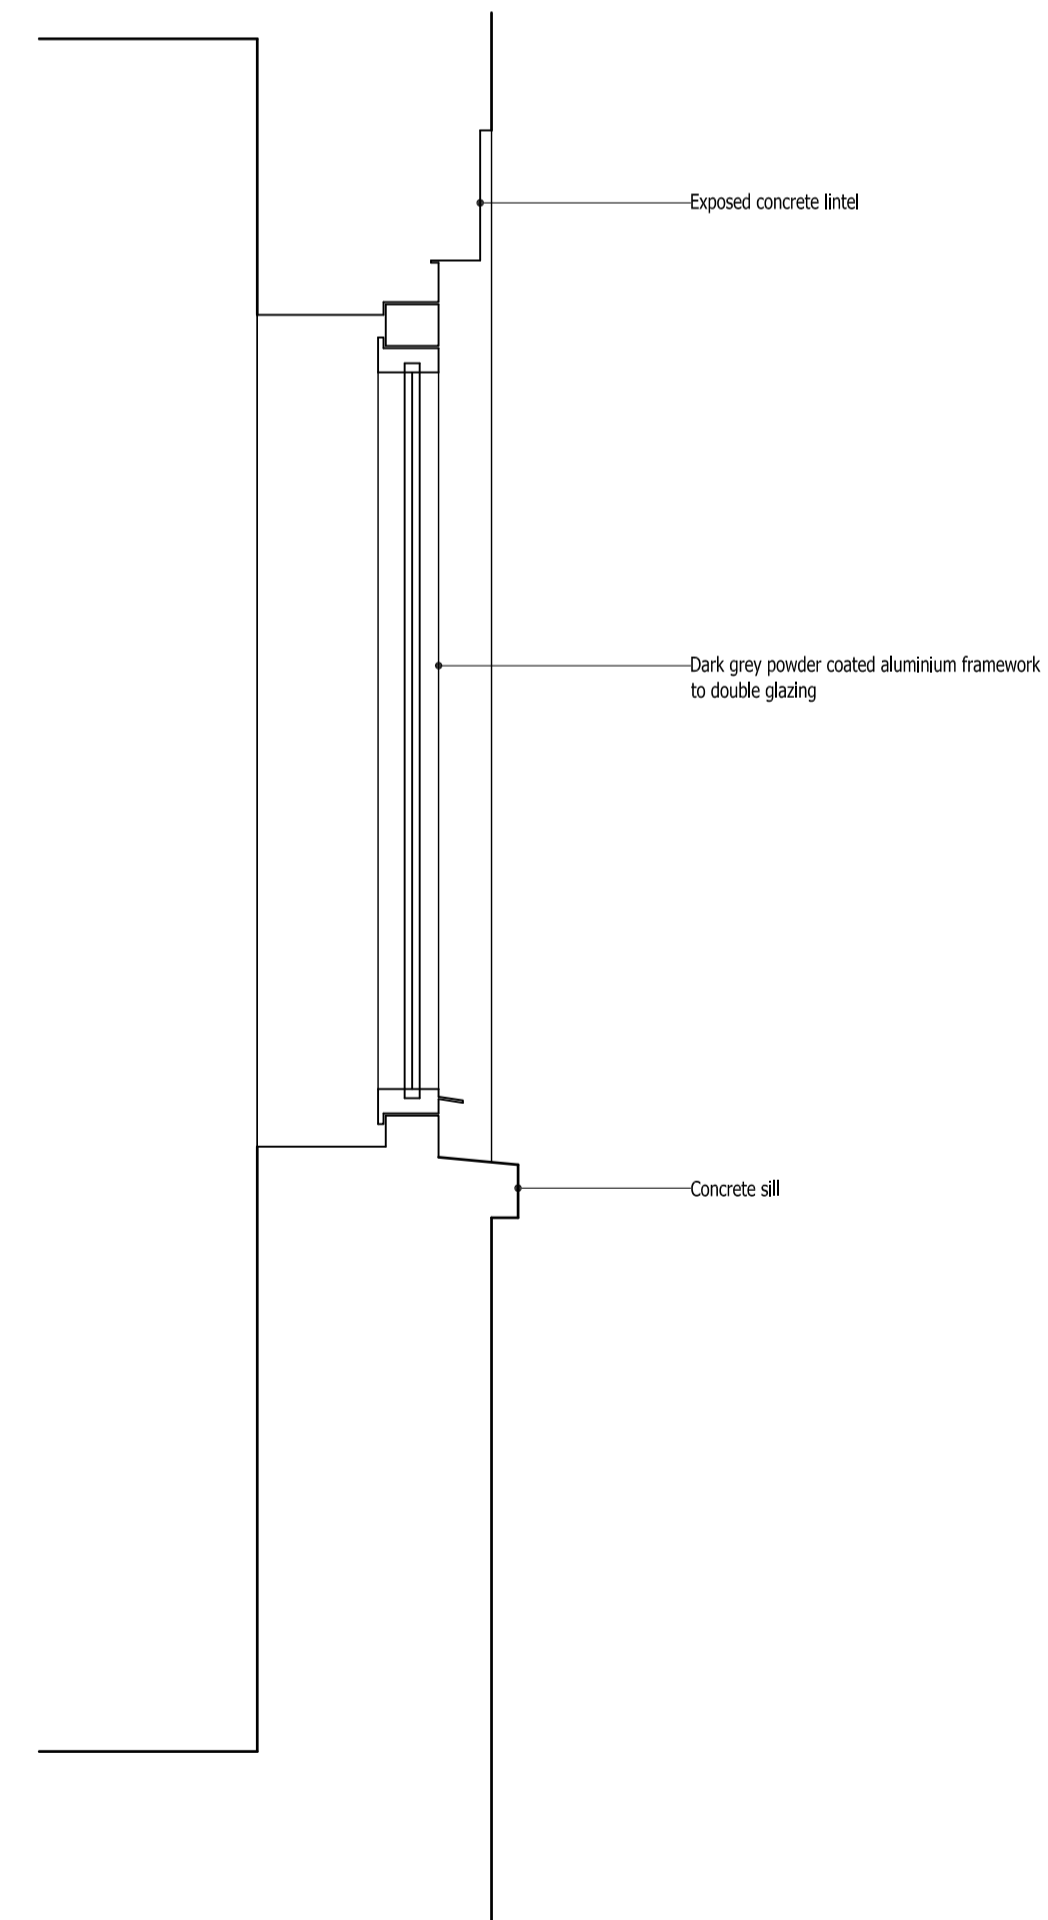

06 Existing Ground Floor Window G-W3 Section
scale 1:10 @ A1

Rev.	Date	Description	
Project			
6 Oak Hill Park Mews, London, NW3 7LH.			
Title			
Existing Ground Floor Doors & Windows Plans & Sections			
andrew wood associates ltd			
120 Pall Mall London SW1Y 5EA		T: 020 7884 1400 F: 08451 305949	
client:			
Matt Lyons 6 Oak Hill Park Mews Hampstead London NW3 7LH			
Date	Job No	Drawing No	Revision
08.08.2017			
Scale			
1:10 @ A1 1:20 @ A3	176	P501	00

Project
6 Oak Hill Park Mews, London, NW3 7LH.

Title
Existing Ground Floor Doors & Windows Plans & Sections

andrew wood associates ltd

120 Pall Mall
London
SW1Y 5EA
T: 020 7884 1400
F: 08451 305949

client:

Matt Lyons
6 Oak Hill Park Mews
Hampstead
London
NW3 7LH

Date	Job No	Drawing No	Revision
08.08.2017			
Scale			
1:10 @ A1 1:20 @ A3	176	P501	00

