




**01** Existing First Floor Window 1-W1 and Door 1-D3 Plans  
scale 1:10 @ A1

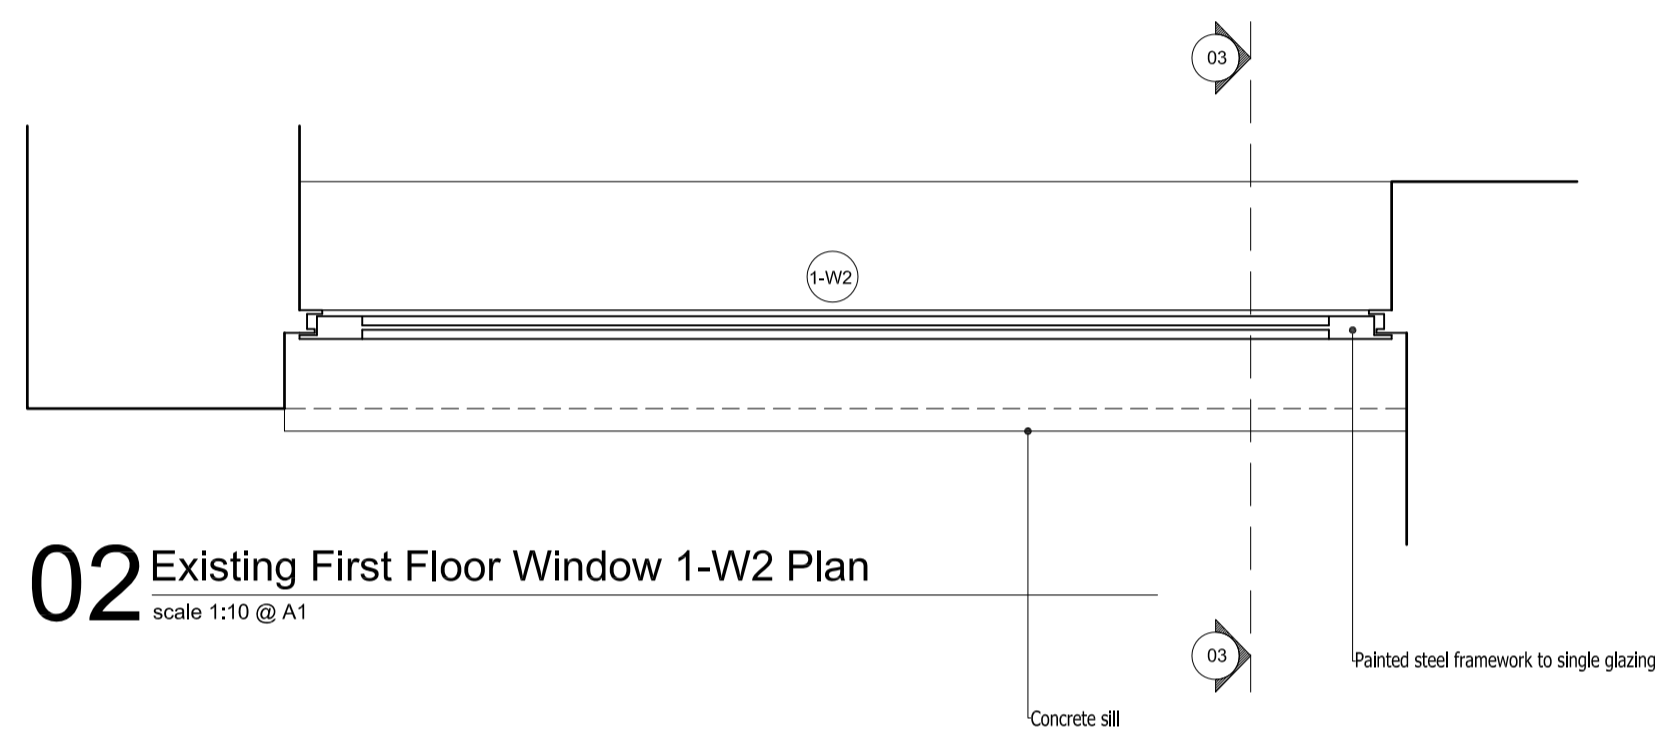


**02** Existing First Floor Window 1-W2 Plan  
scale 1:10 @ A1

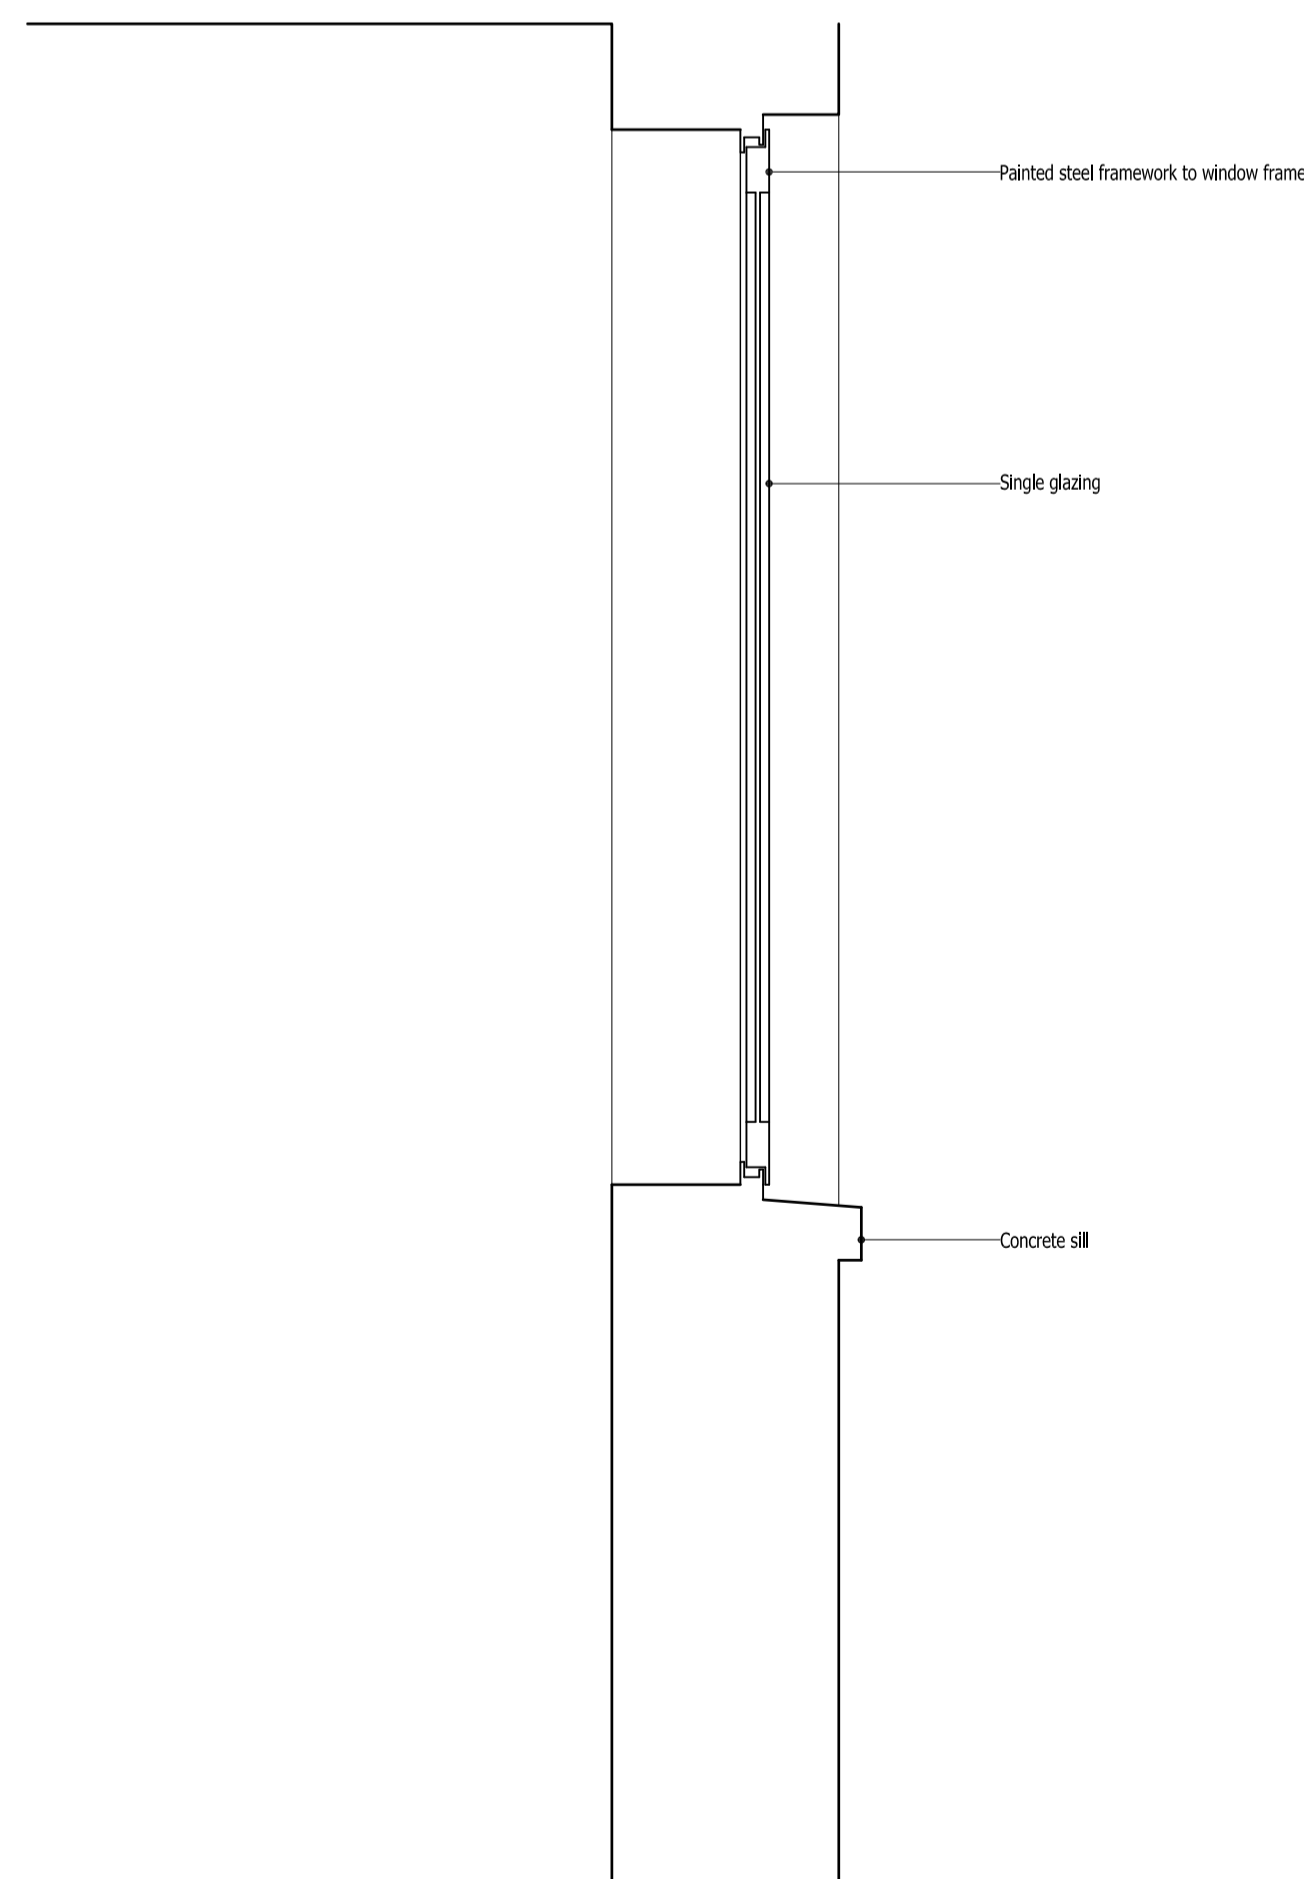

**03** Existing First Floor Window 1-W2 Section  
scale 1:10 @ A1

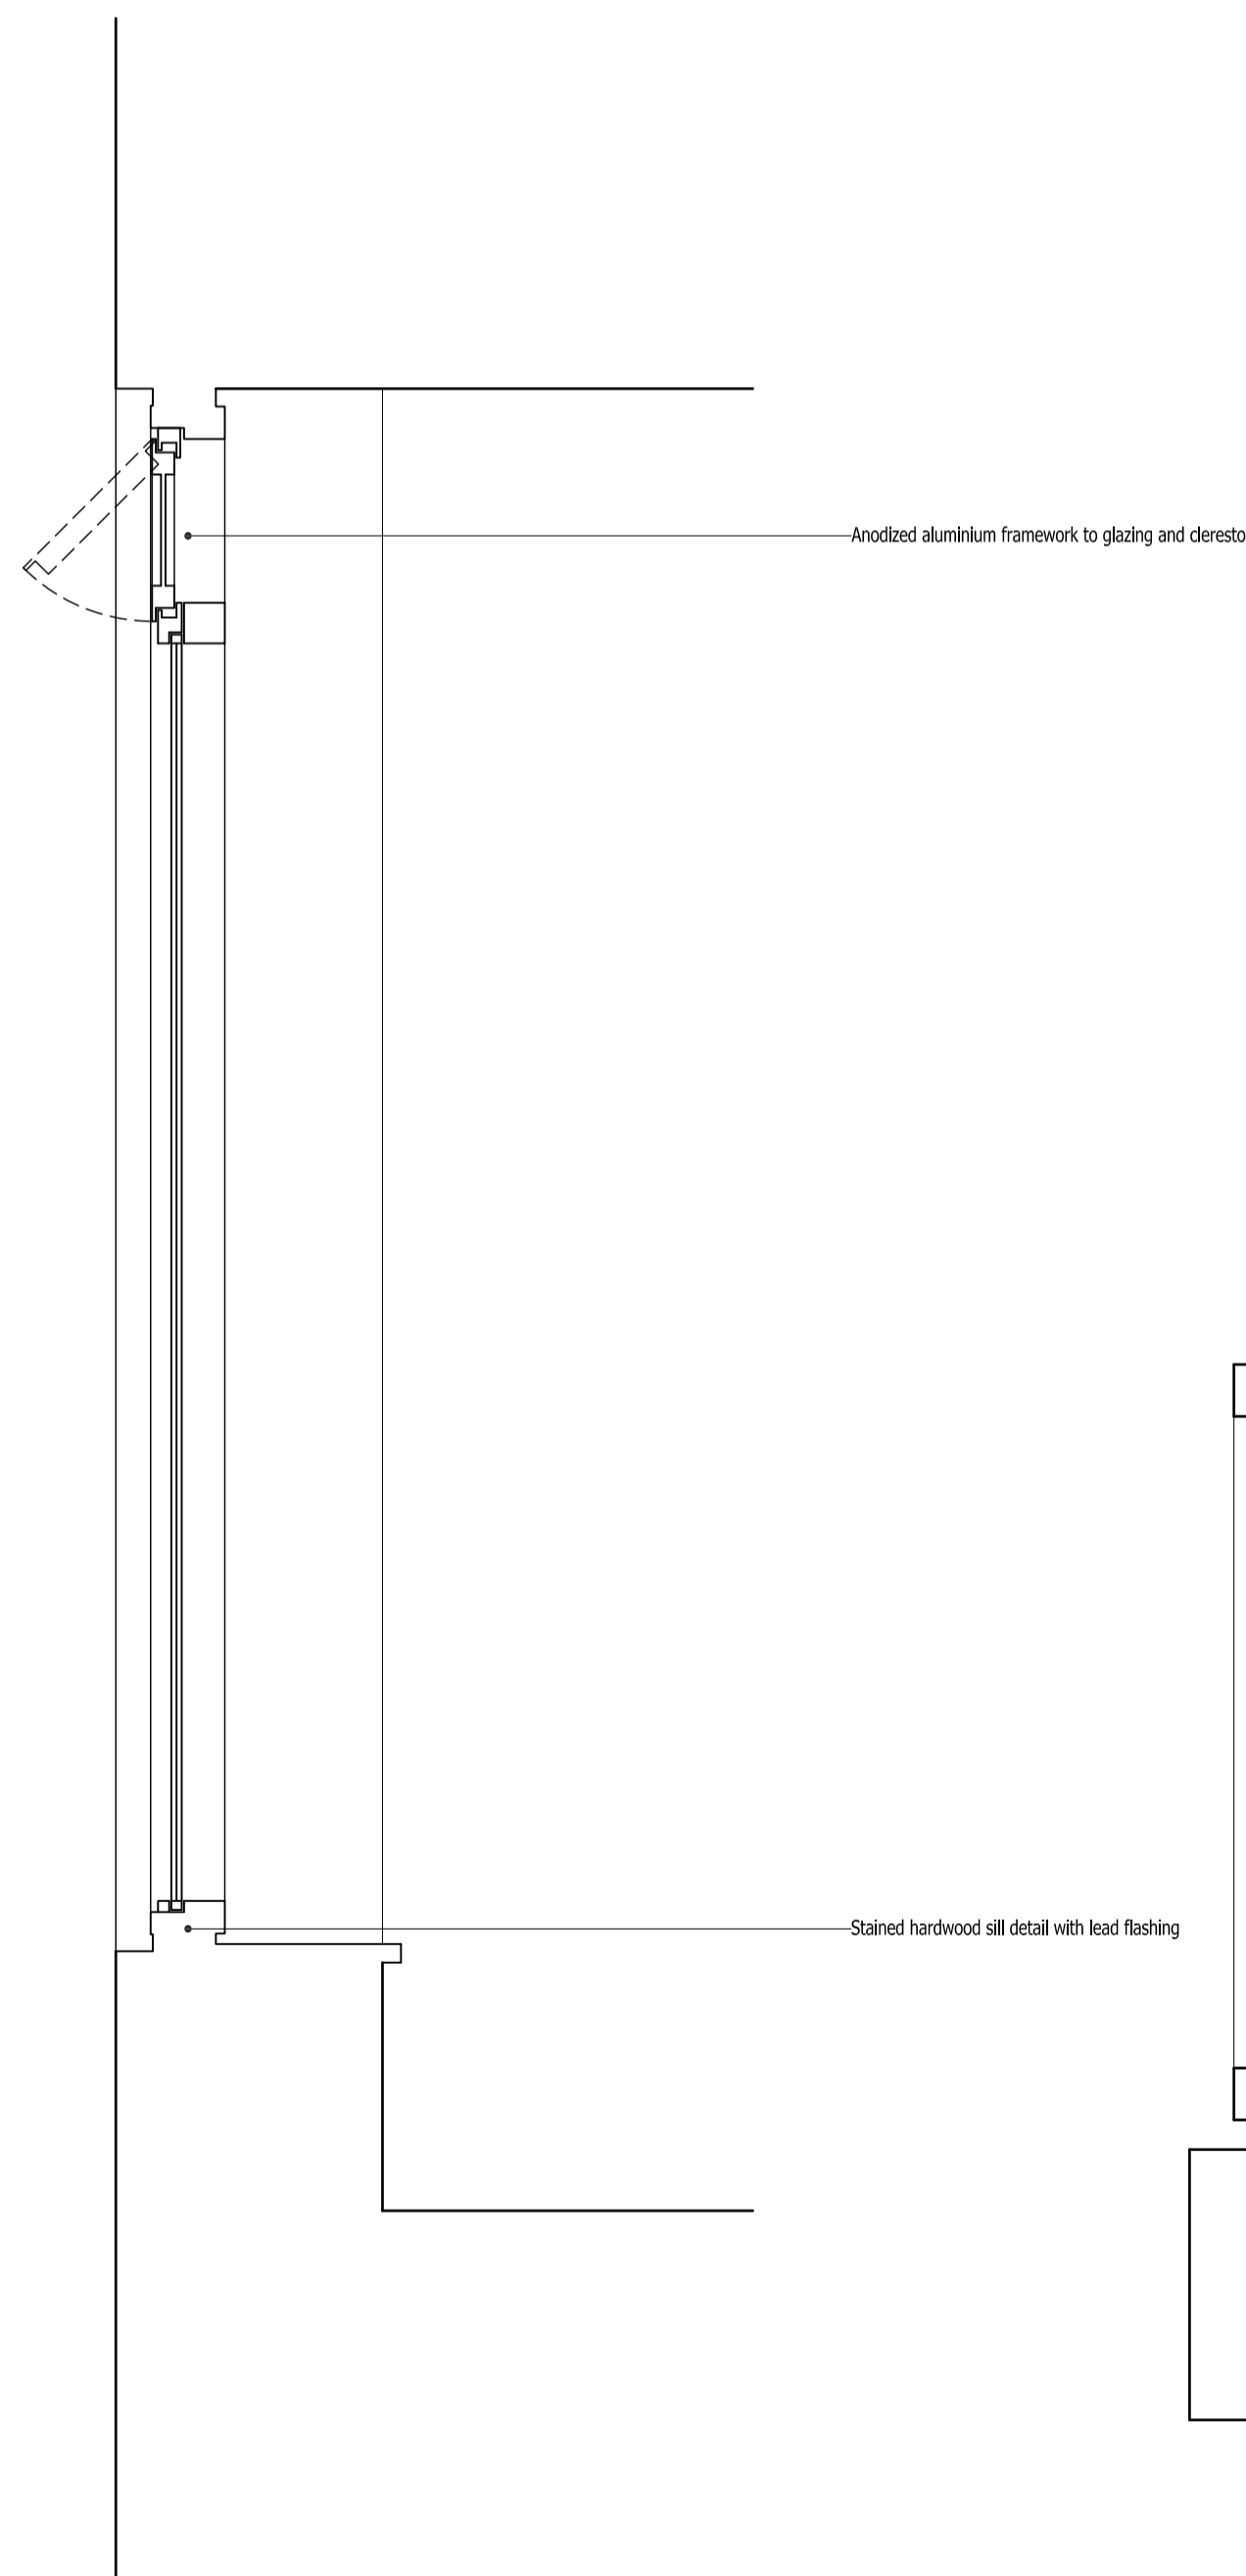

**04** Existing First Floor Window 1-W1 Section  
scale 1:10 @ A1

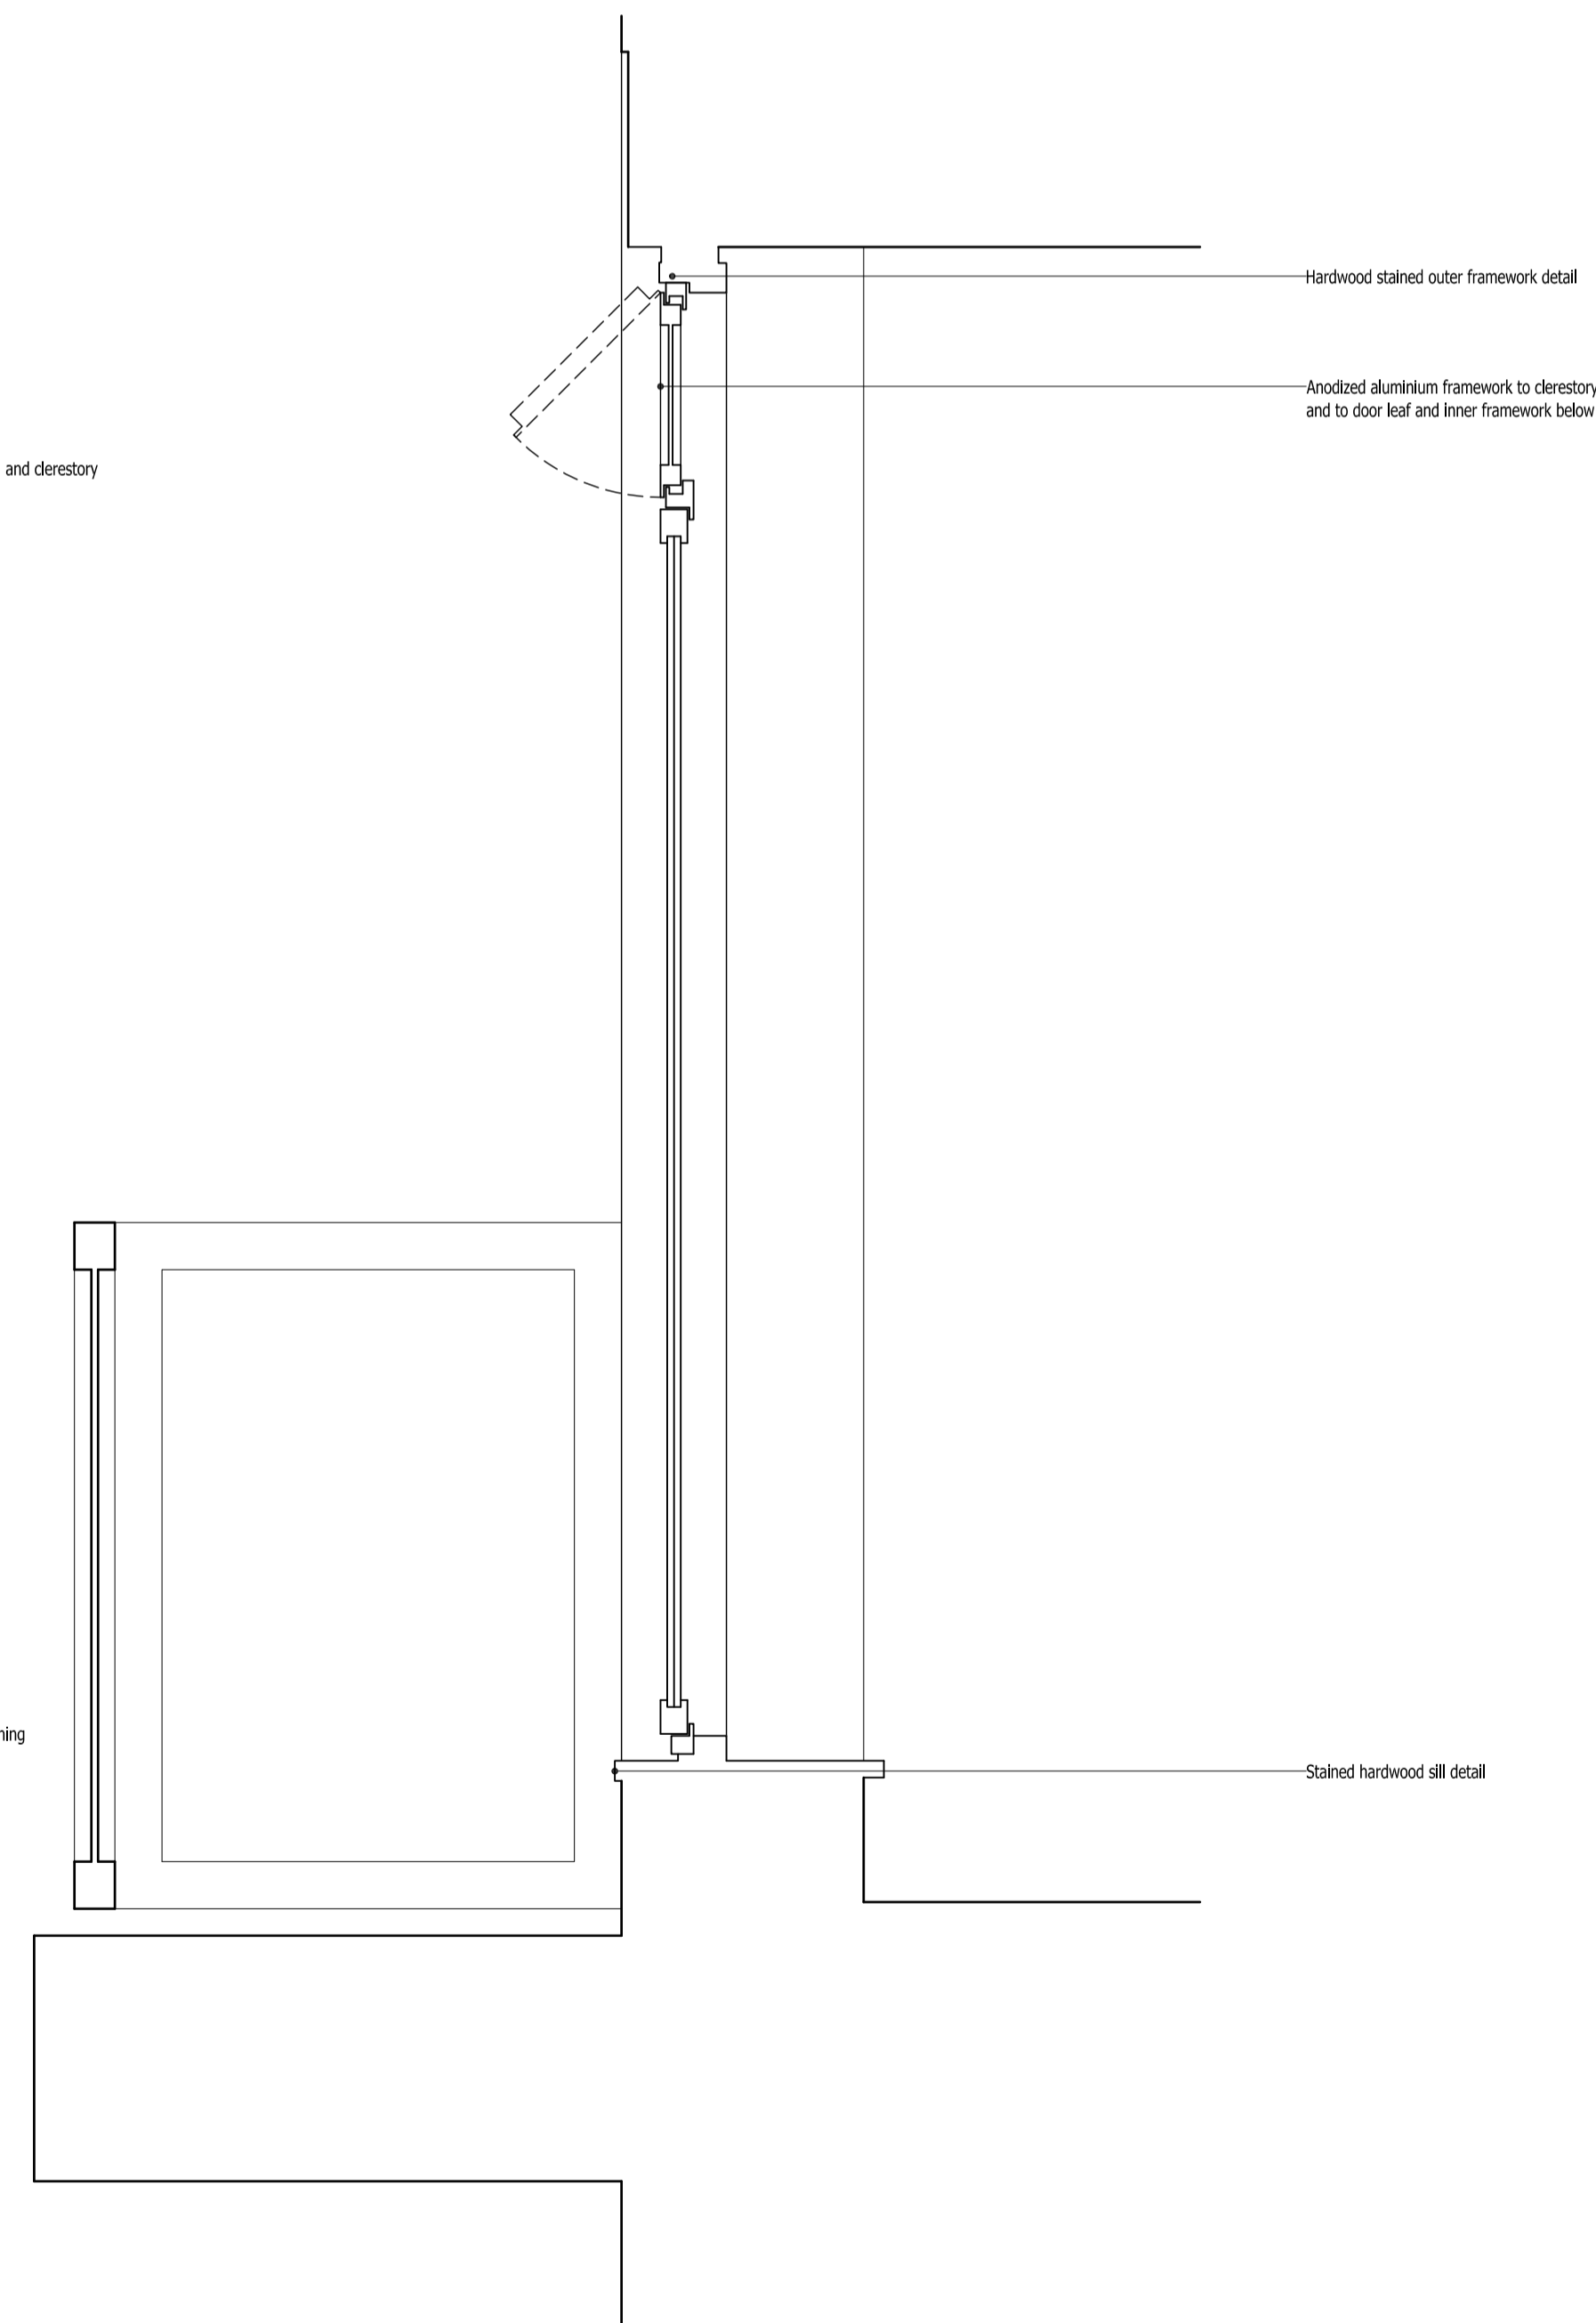

**05** Existing First Floor Door 1-D3 Section  
scale 1:10 @ A1

Rev.	Date	Description	
Project			
6 Oak Hill Park Mews, London, NW3 7LH.			
Title			
Existing First Floor Doors & Windows Plans & Sections			
andrew wood associates ltd			
120 Pall Mall London SW1Y 5EA		T: 020 7684 1400 F: 08451 305949	
client:			
Matt Lyons 6 Oak Hill Park Mews Hampstead London NW3 7LH			
Date	Job No	Drawing No	Revision
08.08.2017			
Scale			
1:10 @ A1 1:20 @ A3	176	P502	00

