



01 Existing Second Floor Windows 2-W1 and 2-W2 Plan

scale 1:10 @ A1

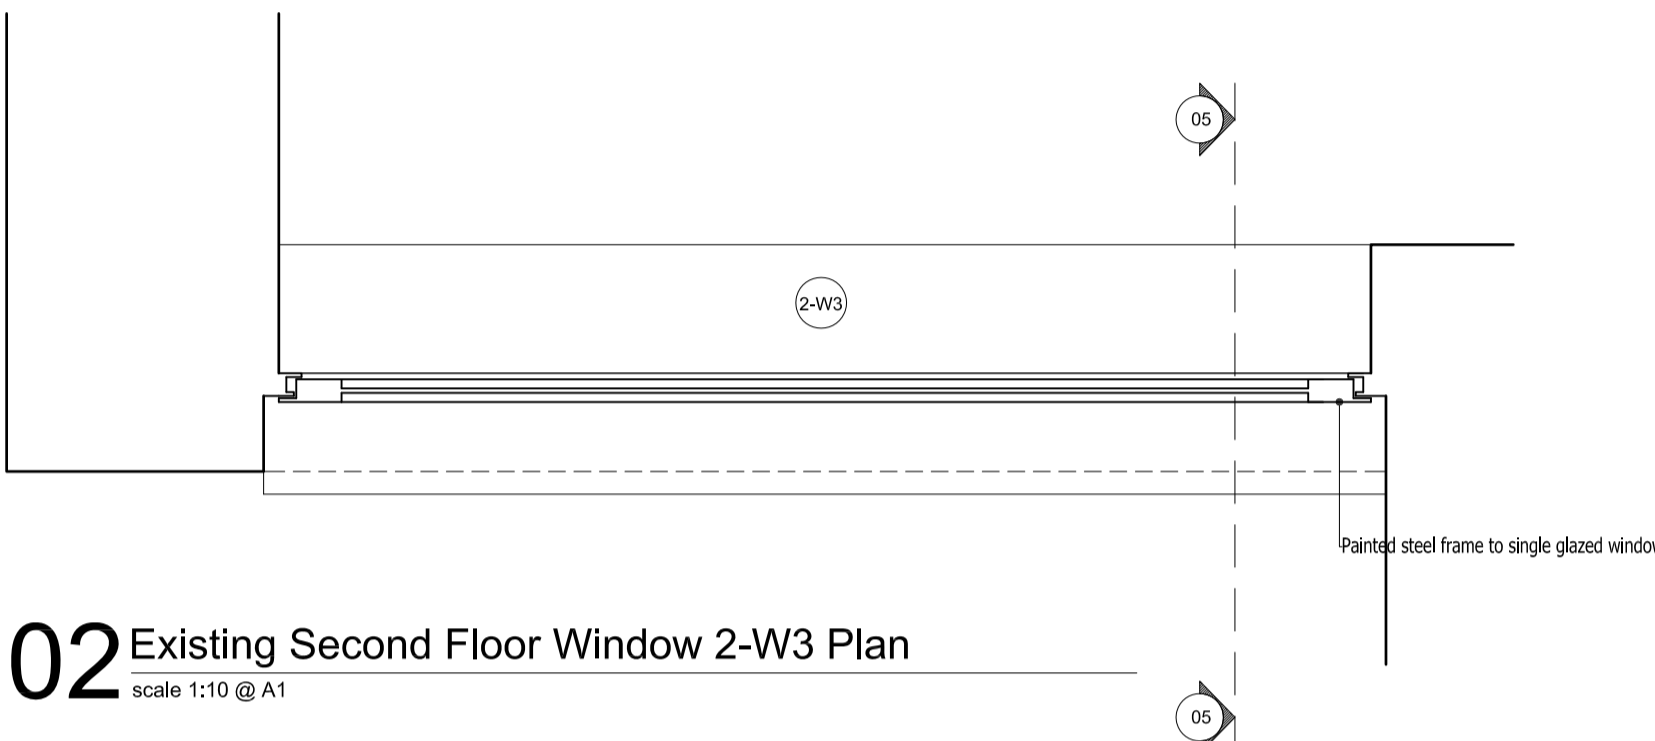


02 Existing Second Floor Window 2-W3 Plan

scale 1:10 @ A1

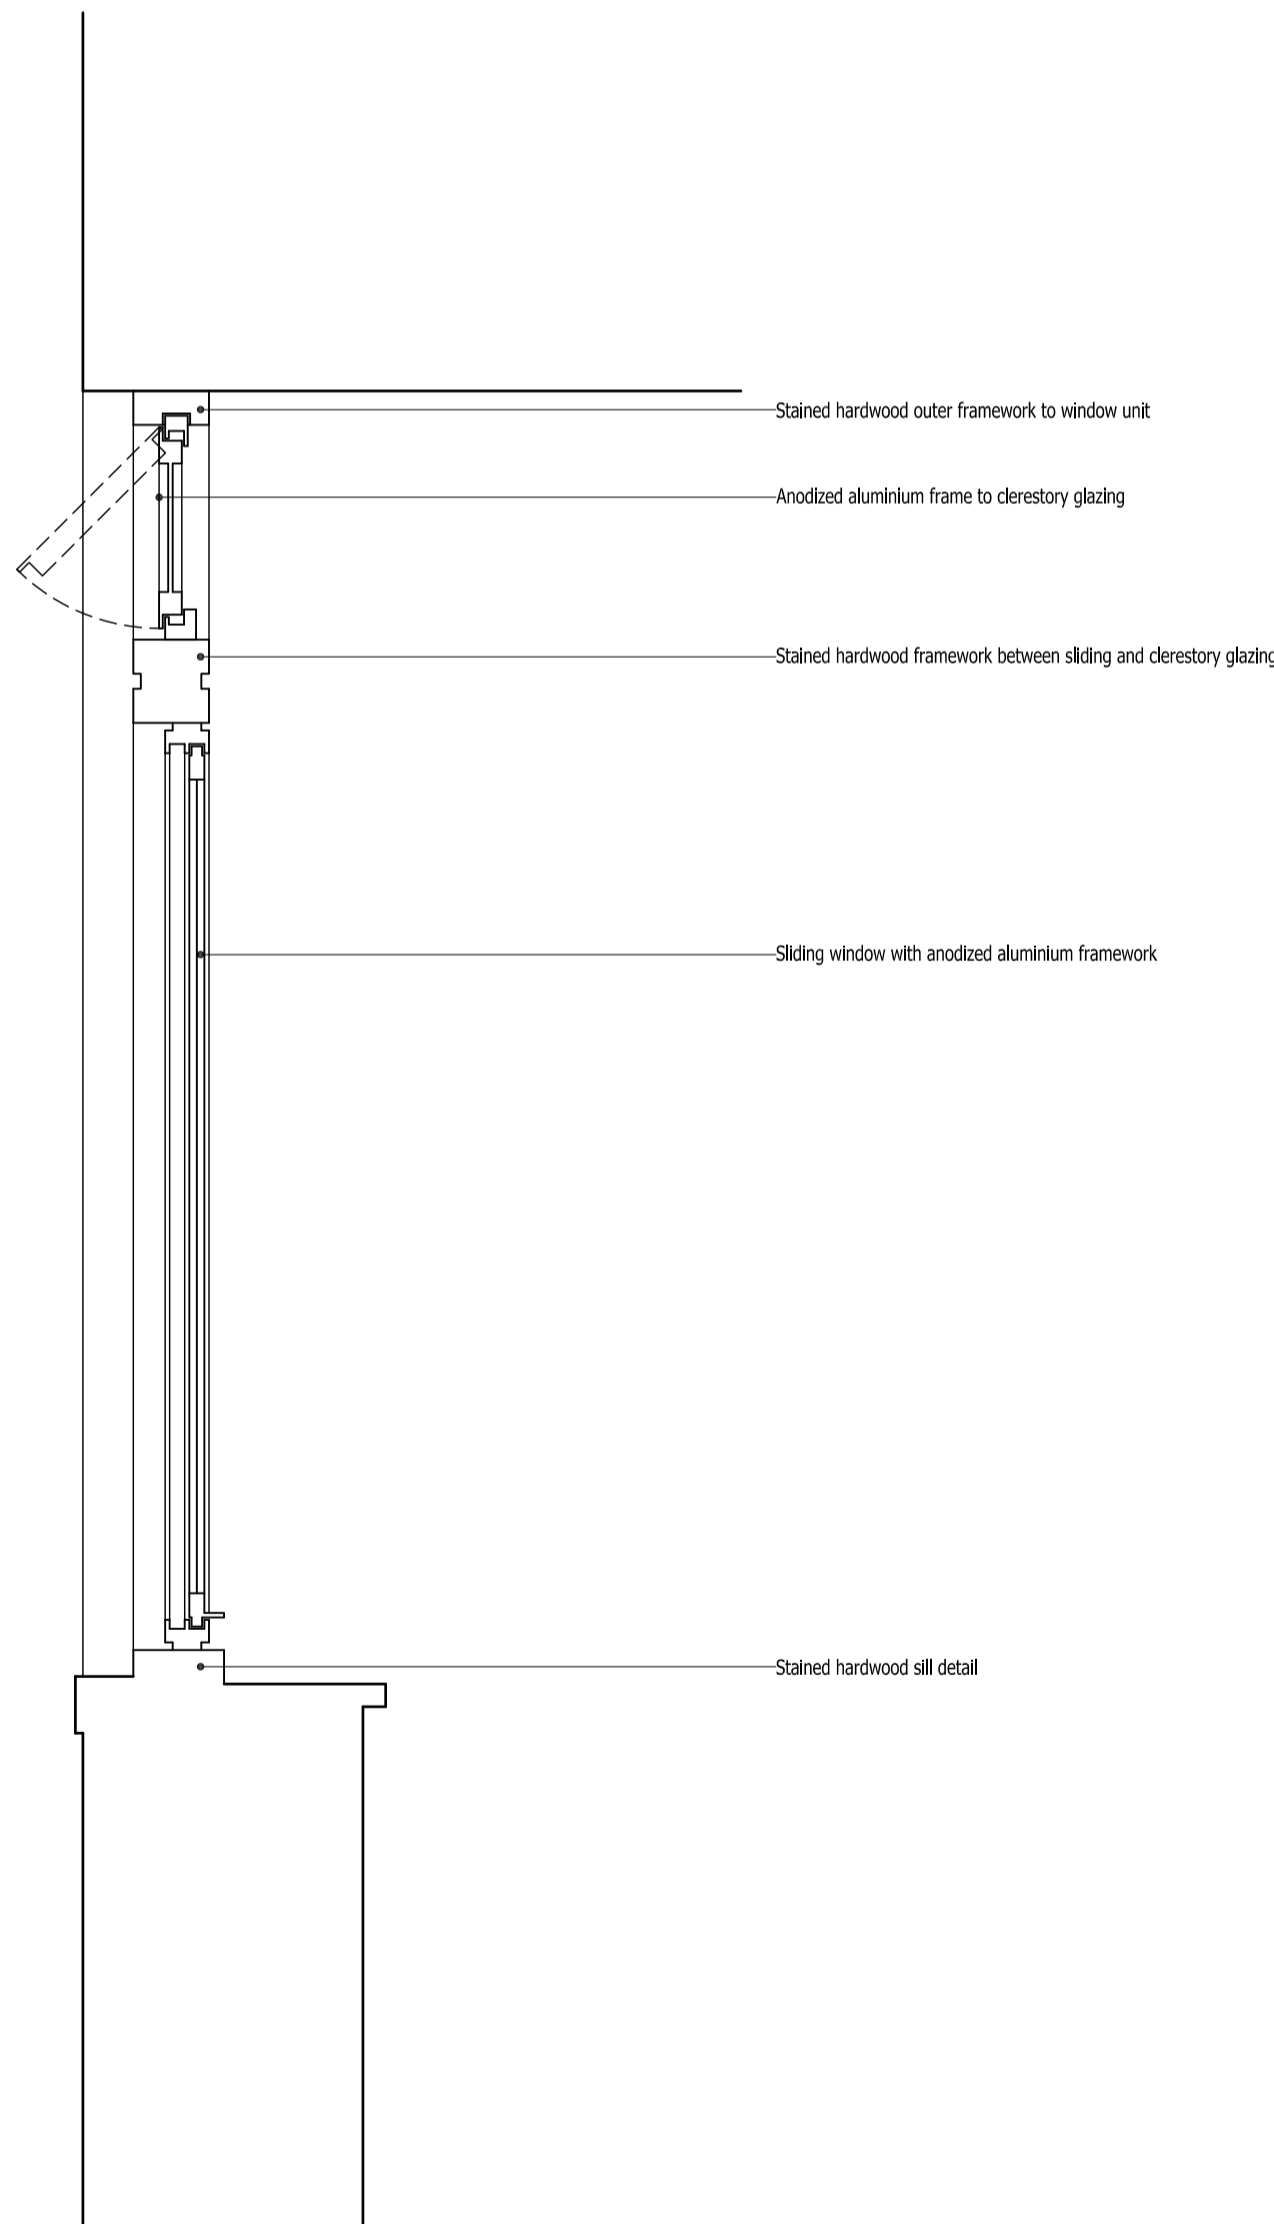


03 Existing Second Floor Window 2-W1 Section

scale 1:10 @ A1

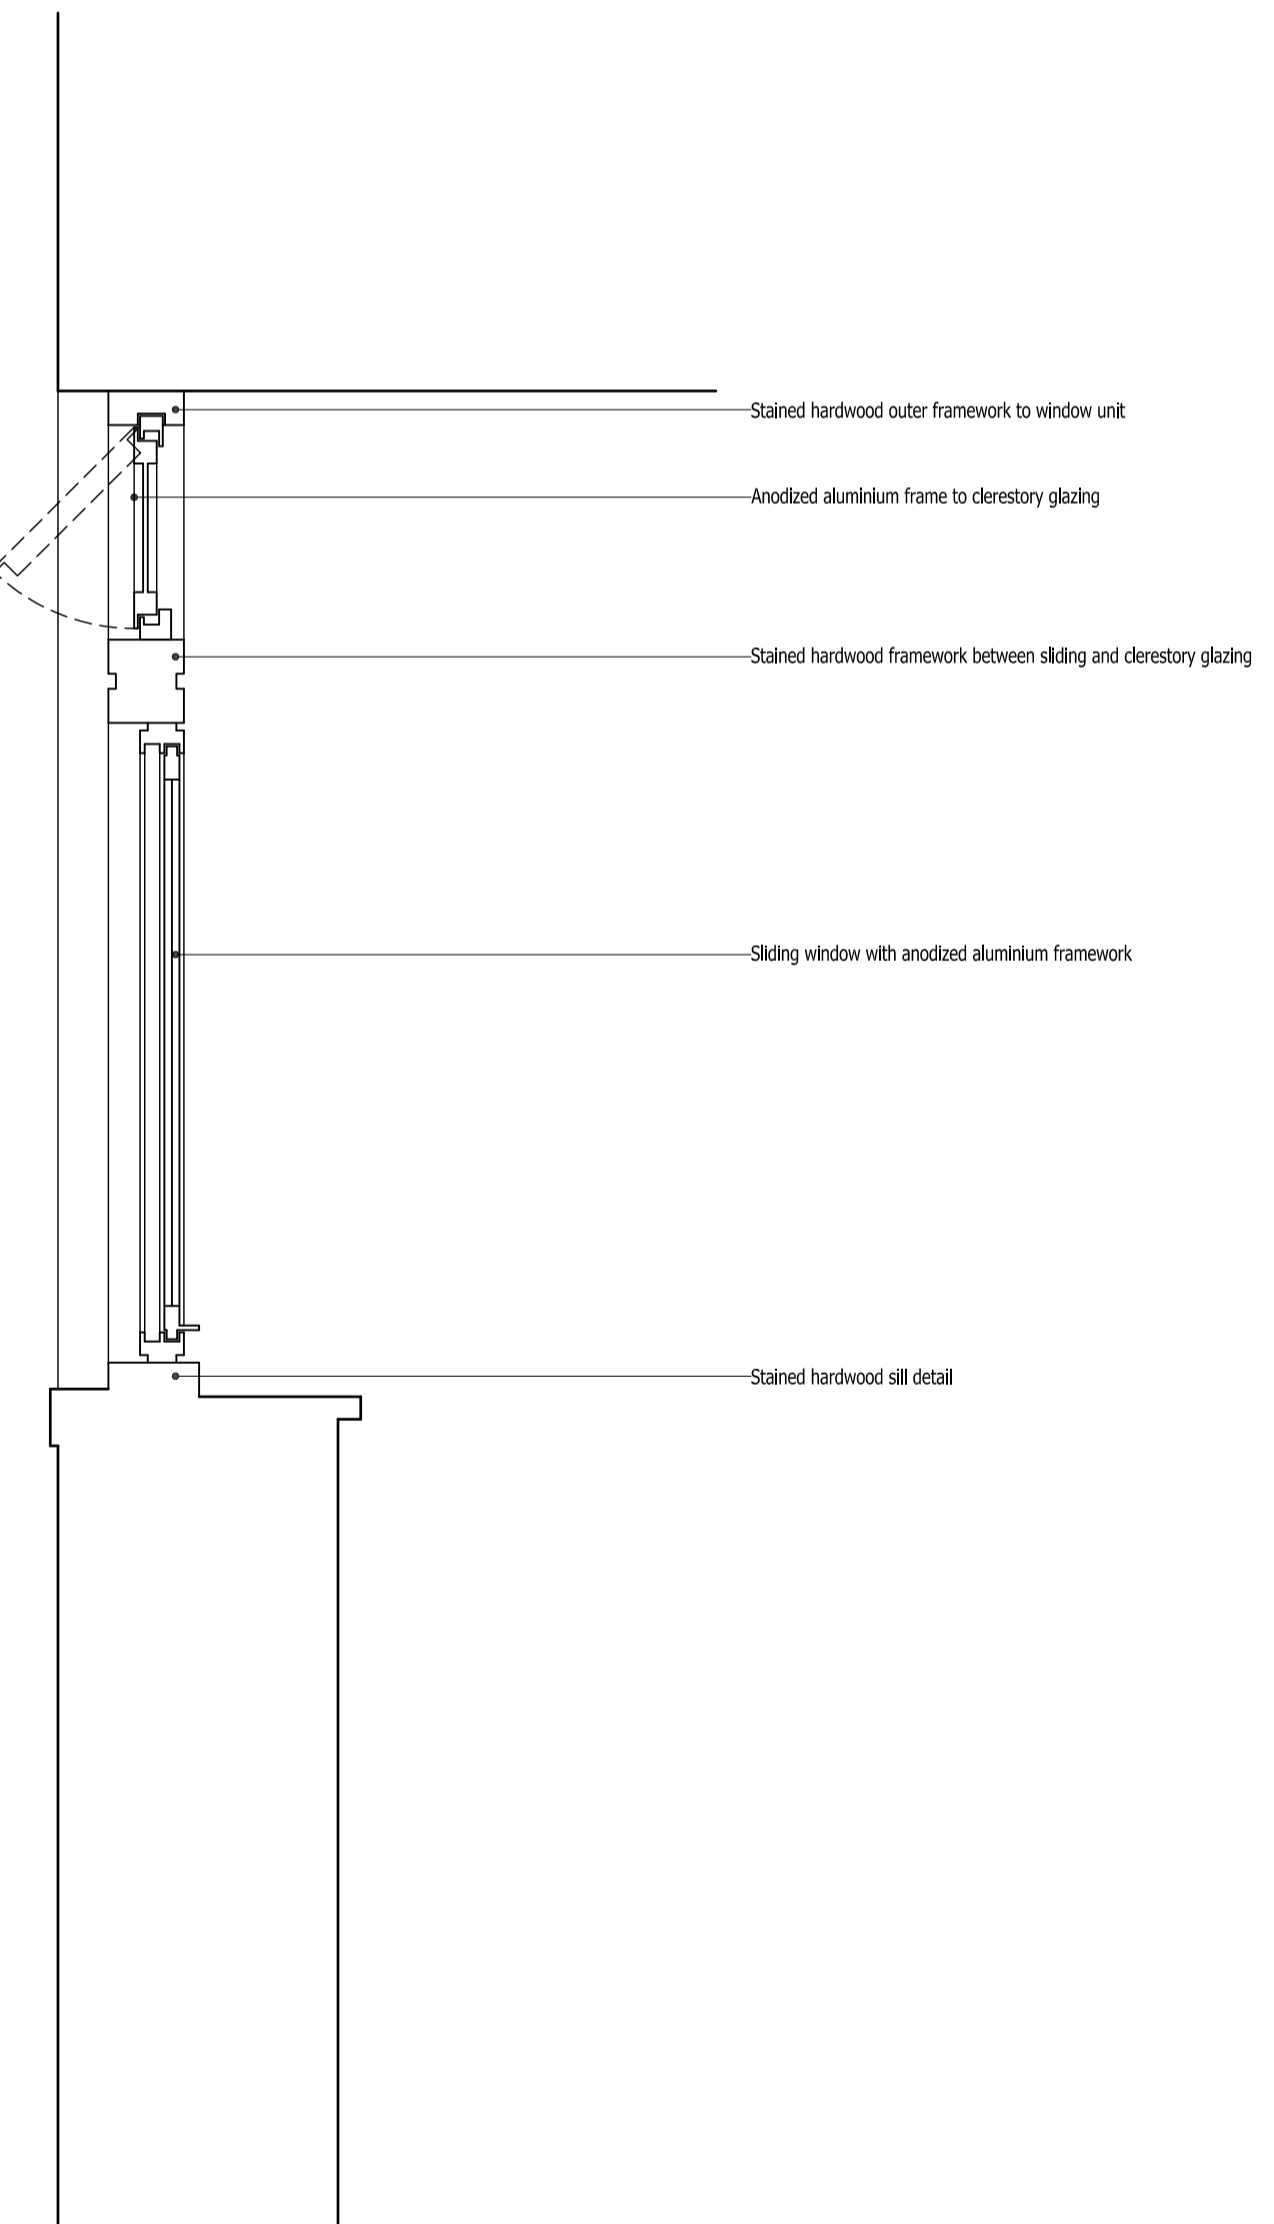

04 Existing Second Floor Window 2-W2 Section

scale 1:10 @ A1

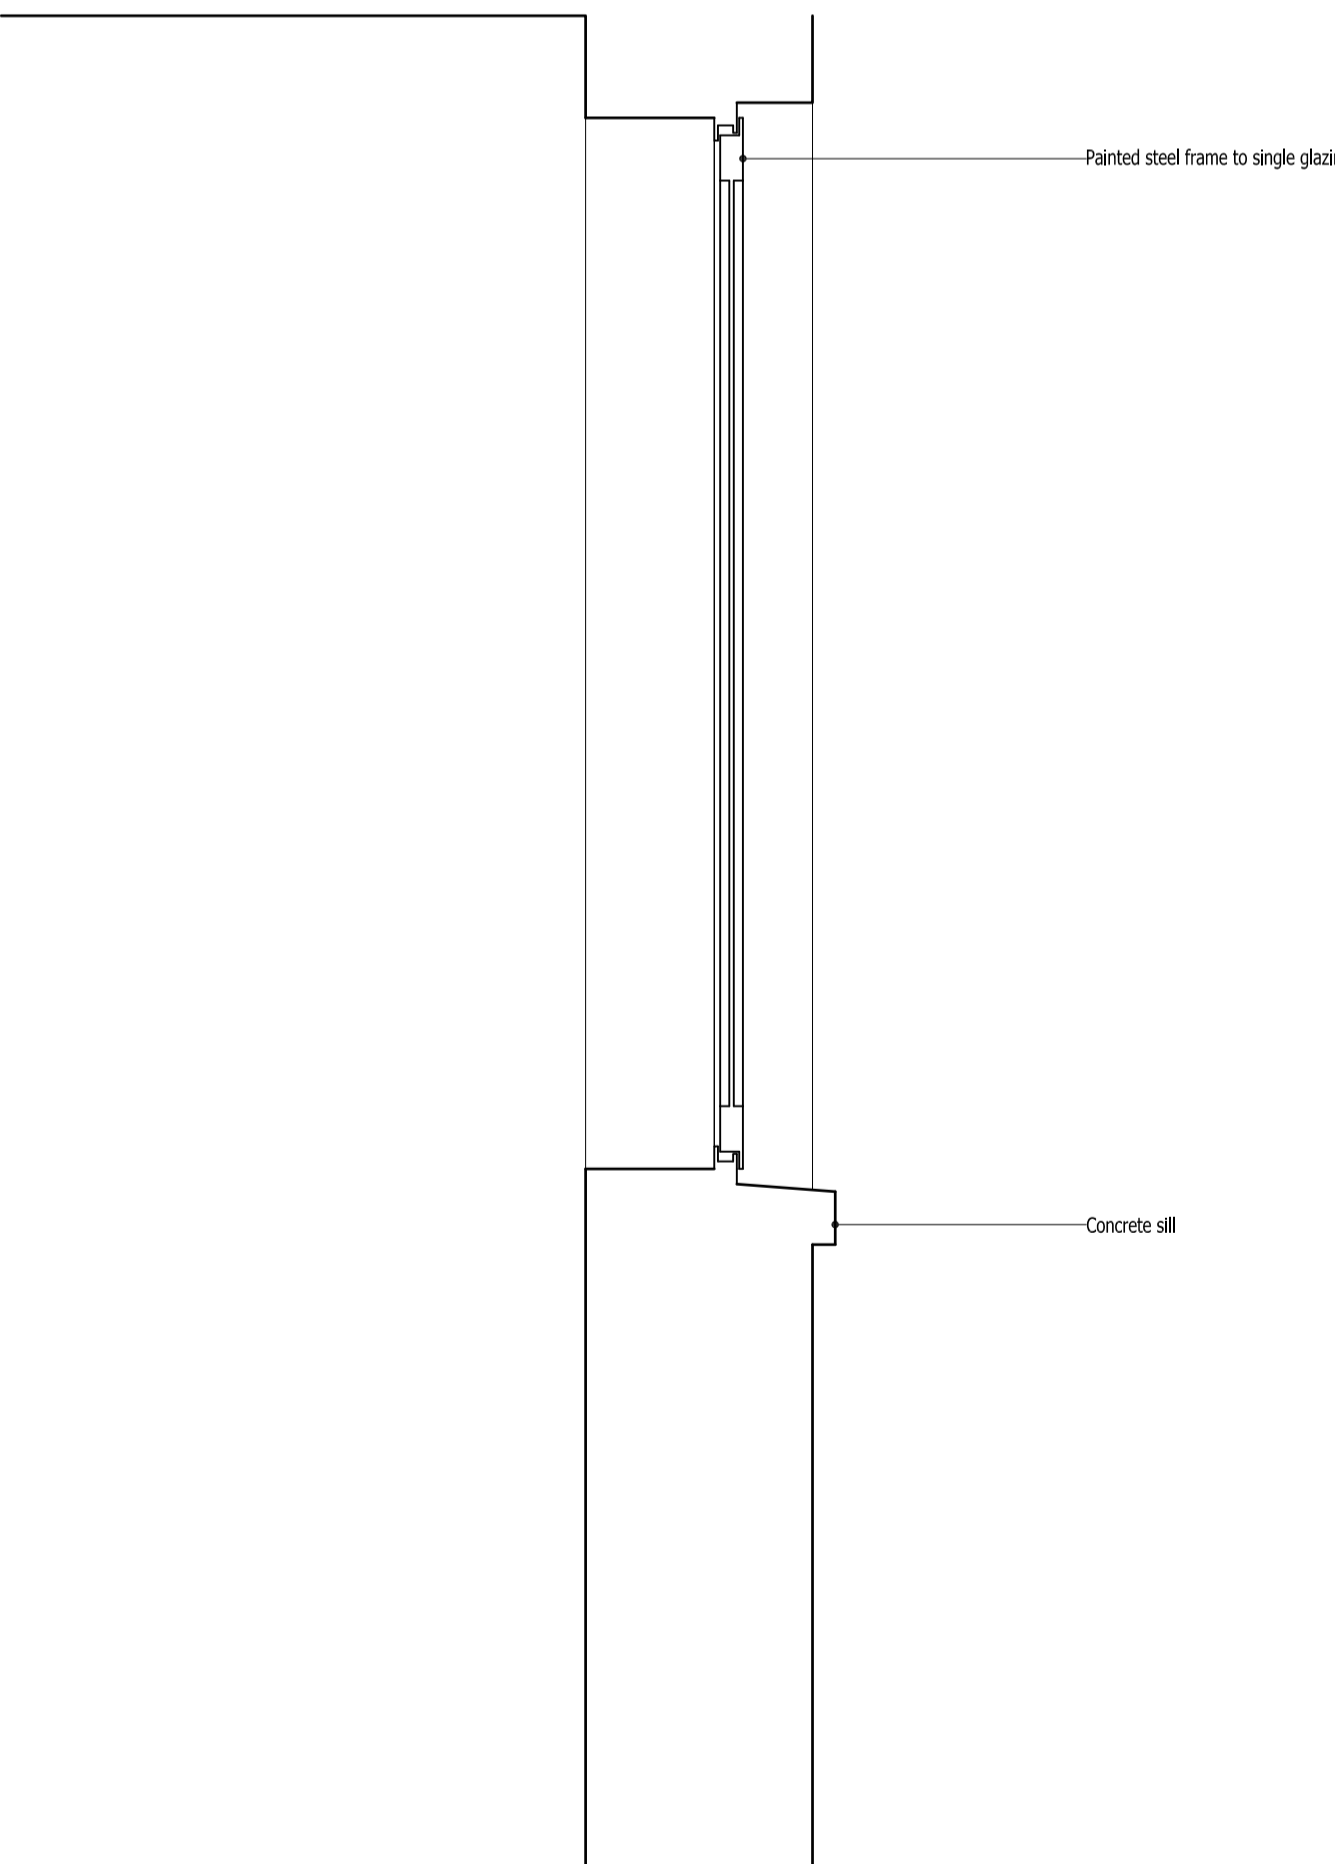

05 Existing Second Floor Window 2-W3 Section

scale 1:10 @ A1

Rev.	Date	Description

Project
6 Oak Hill Park Mews, London, NW3 7LH.

Title
Existing Second Floor Doors & Windows
Plans & Sections

andrew wood associates ltd

120 Pall Mall
London
SW1Y 5EA
T: 020 7684 1400
F: 08451 305949

client:
Matt Lyons
6 Oak Hill Park Mews
Hampstead
London
NW3 7LH

Date	Job No	Drawing No	Revision
08.08.2017			
Scale 1:10 @ A1 1:20 @ A3	176	P503	00

