


BASEMENT

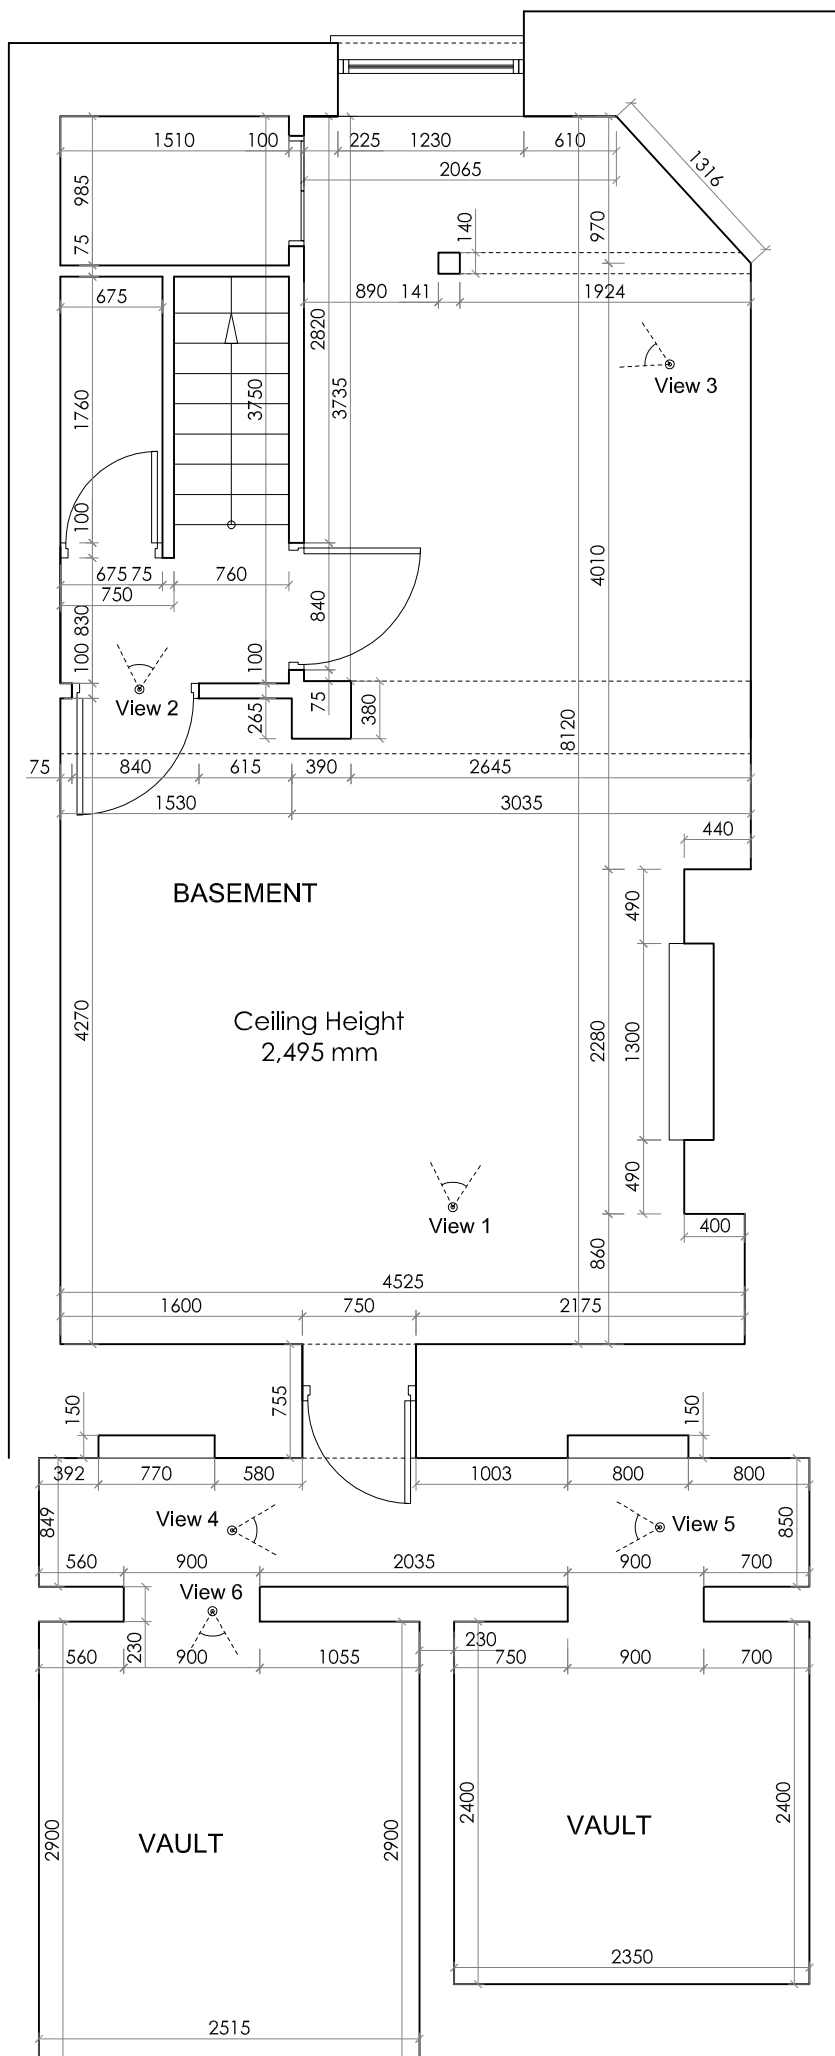

View 1.- Basement.



View 2.- Toilet.



View 3.




View 4.



View 5.



View 6.

 The Line House, Tedstone Delamere Bromyard, Herefordshire, HR7 4PT Tel : 01886 821 971 mcmorran@architectonicus.co.uk		
Project Title 28 Tottenham Street Fitzrovia London W1T 4RH		
Drawing Title As existing__Basement		
Drawn By JS	Scale 1:50	Drawing Size A3
Reviewed By WM	Drawing Status PLANNING PERMISSION	
Date 07_08_17	Job No. A_16_001	Drawing No. Rev No.
CAD File Name A_016_		