


GROUND FLOOR

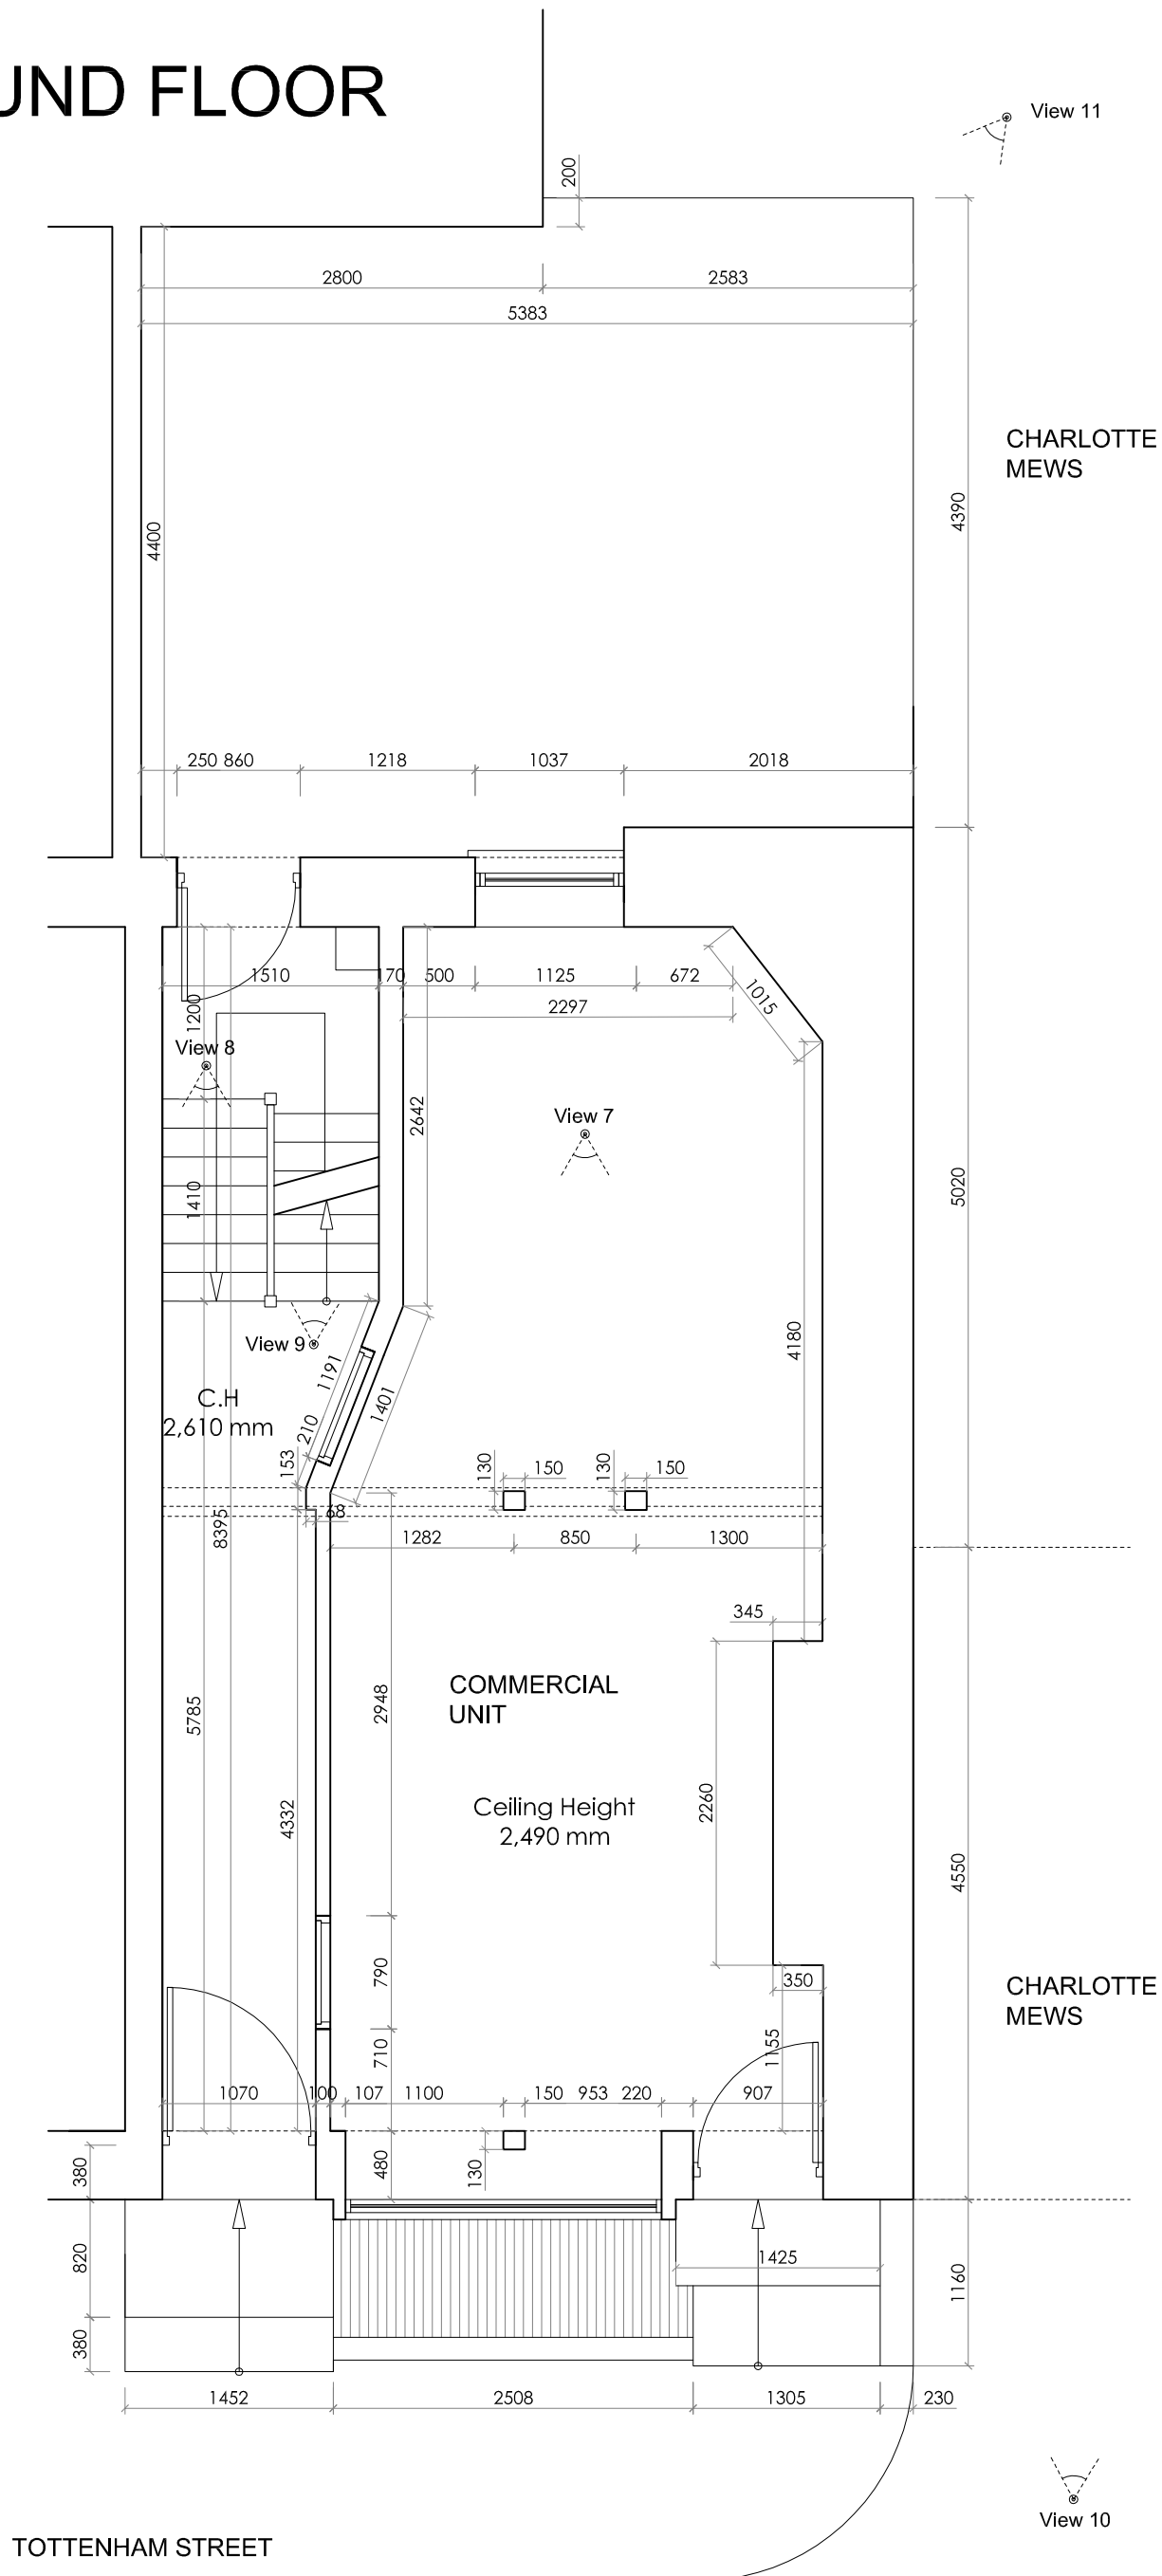

View 7.- Commercial unit.



View 8.- Stairs.



View 9.- Stairs.



View 10.



View 11.



View 12.- FRONT FACADE.

<p>The Line House, Tedstone Delamere Bromyard, Herefordshire, HR7 4PT Tel : 01886 821 971 mcmorran@architectonicus.co.uk</p>			
Project Title			
28 Tottenham Street Fitzrovia London W1T 4RH			
Drawing Title			
As existing __ Ground Floor			
Drawn By JS	Scale 1:50	Drawing Size A3	
Reviewed By WM	Drawing Status PLANNING PERMISSION		
Date 07_08_17	Job No.	Drawing No.	Rev No.
CAD File Name A_016_	A_16_002		

TOTTENHAM STREET

