


FIRST FLOOR

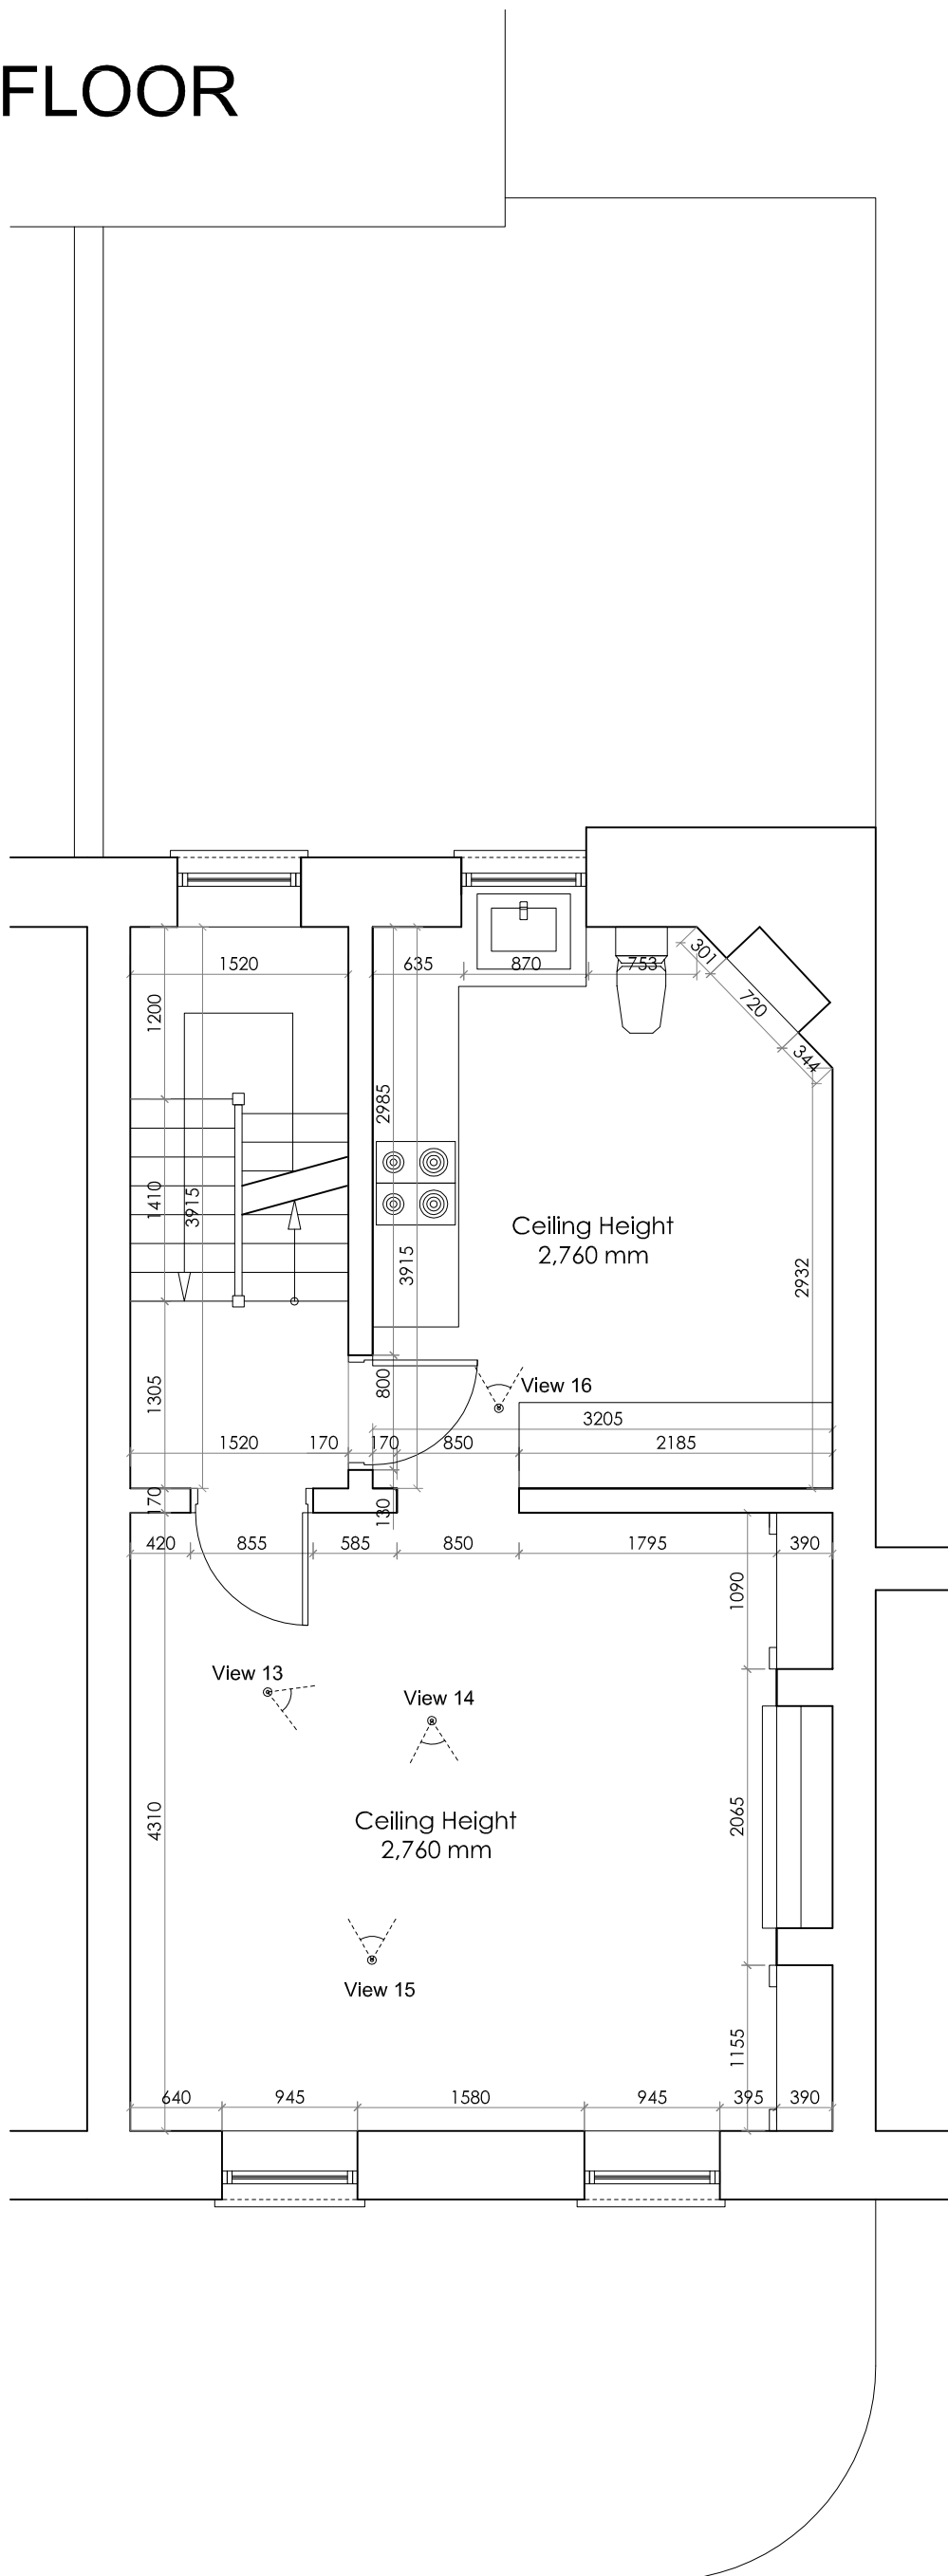

View 13.



View 14.



View 15.



View 16.



 The Line House, Tedstone Delamere Bromyard, Herefordshire, HR7 4PT Tel : 01886 821 971 mcmorran@architectonicus.co.uk		
Project Title		
28 Tottenham Street Fitzrovia London W1T 4RH		
Drawing Title		
As existing __ First Floor		
Drawn By	Scale	Drawing Size
JS	1:50	A3
Reviewed By	Drawing Status	
WM	PLANNING PERMISSION	
Date	Job No. Drawing No. Rev No.	
07_08_17		
CAD File Name		
A_016_	A_16_003 —	