


# SECOND FLOOR

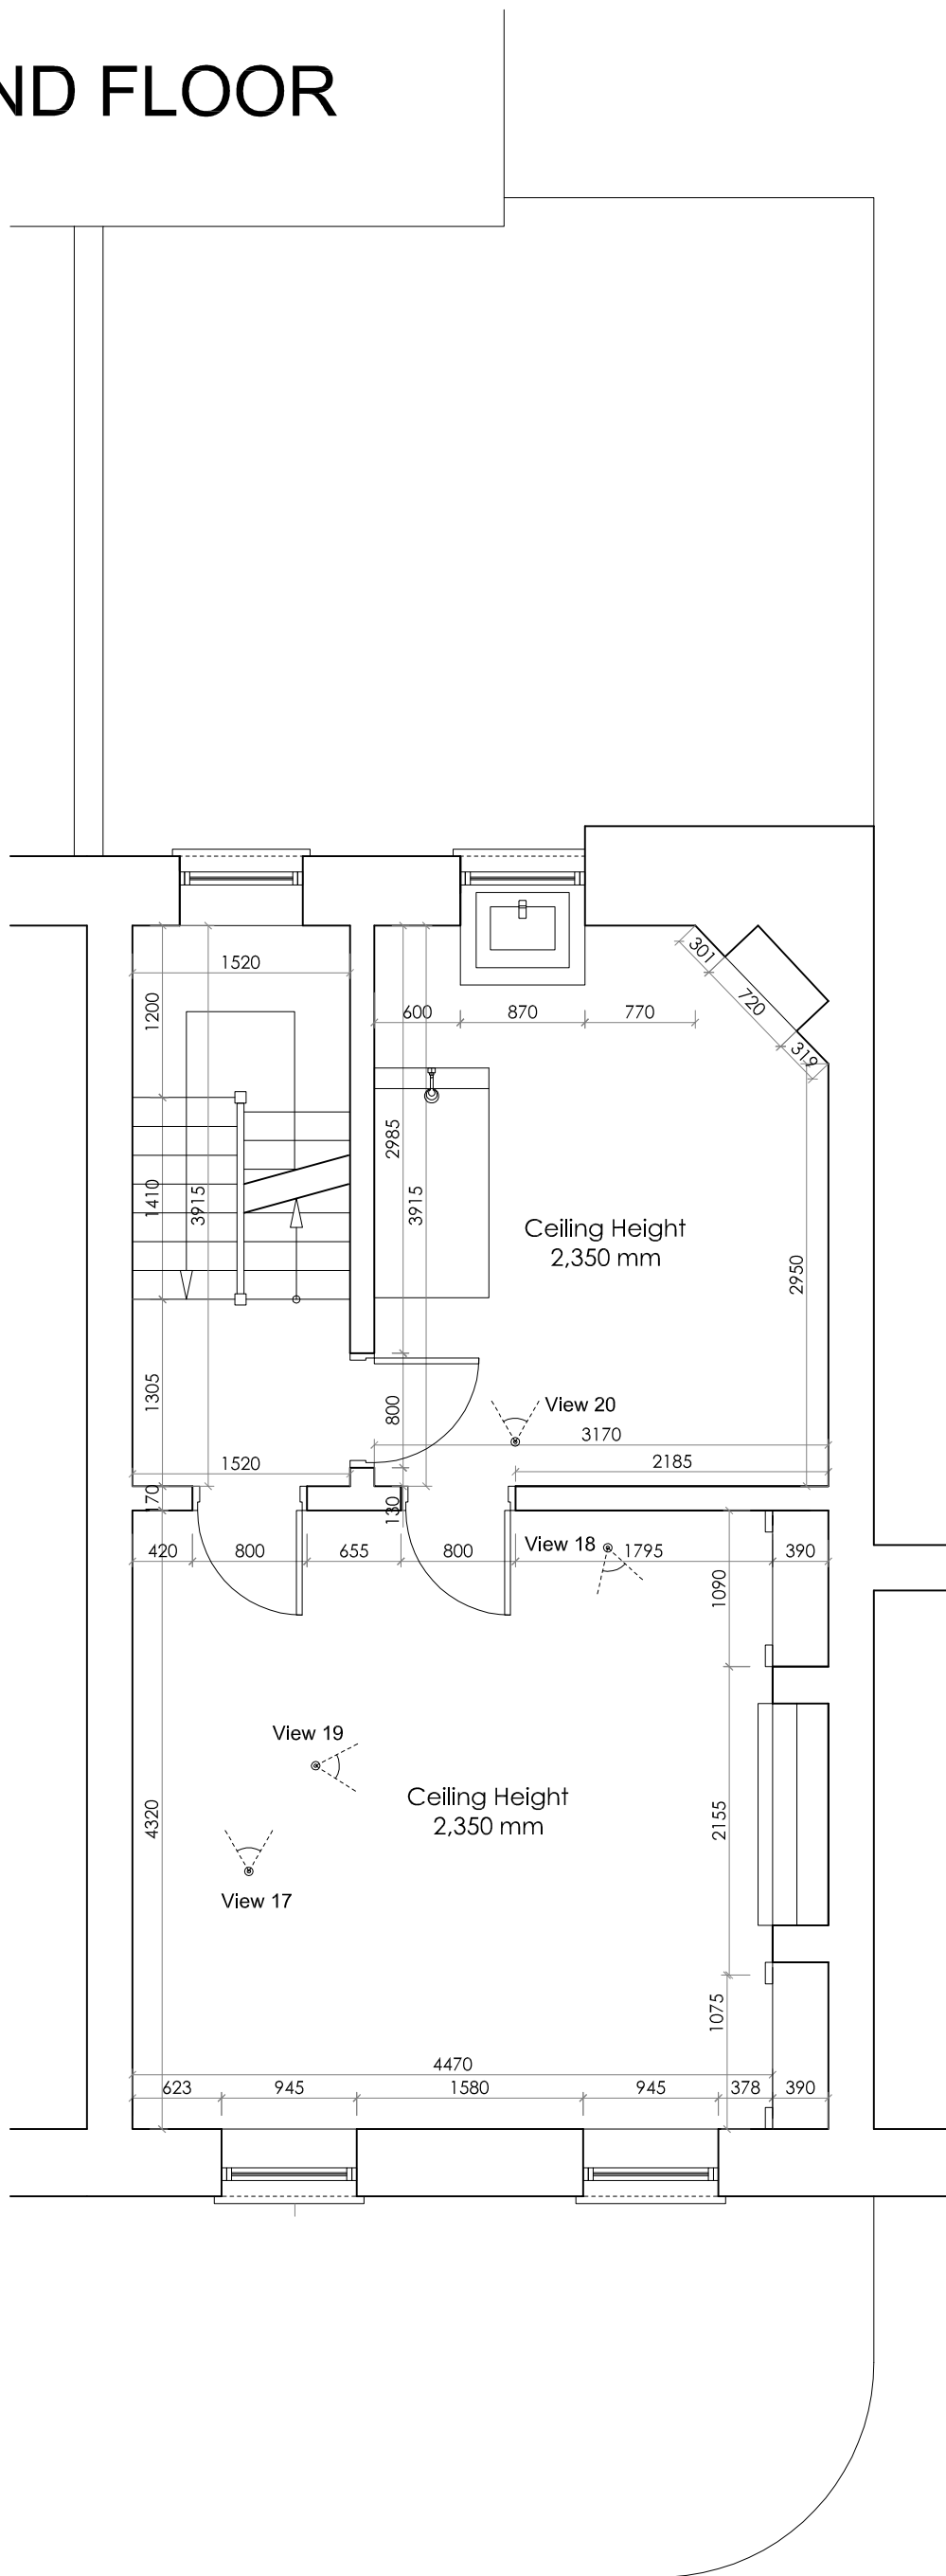

View 17.



View 18.



View 19.



View 20.



 The Line House, Tedstone Delamere Bromyard, Herefordshire, HR7 4PT Tel : 01886 821 971 mcmorran@architectonicus.co.uk		
Project Title		
<b>28 Tottenham Street                  Fitzrovia                  London W1T 4RH</b>		
Drawing Title		
<b>As existing__ Second Floor</b>		
Drawn By JS	Scale 1:50	Drawing Size A3
Reviewed By WM	Drawing Status <b>PLANNING PERMISSION</b>	
Date 07_08_17	Job No.	Drawing No.
CAD File Name A_016__	A_16_004	Rev No. —