


THIRD FLOOR

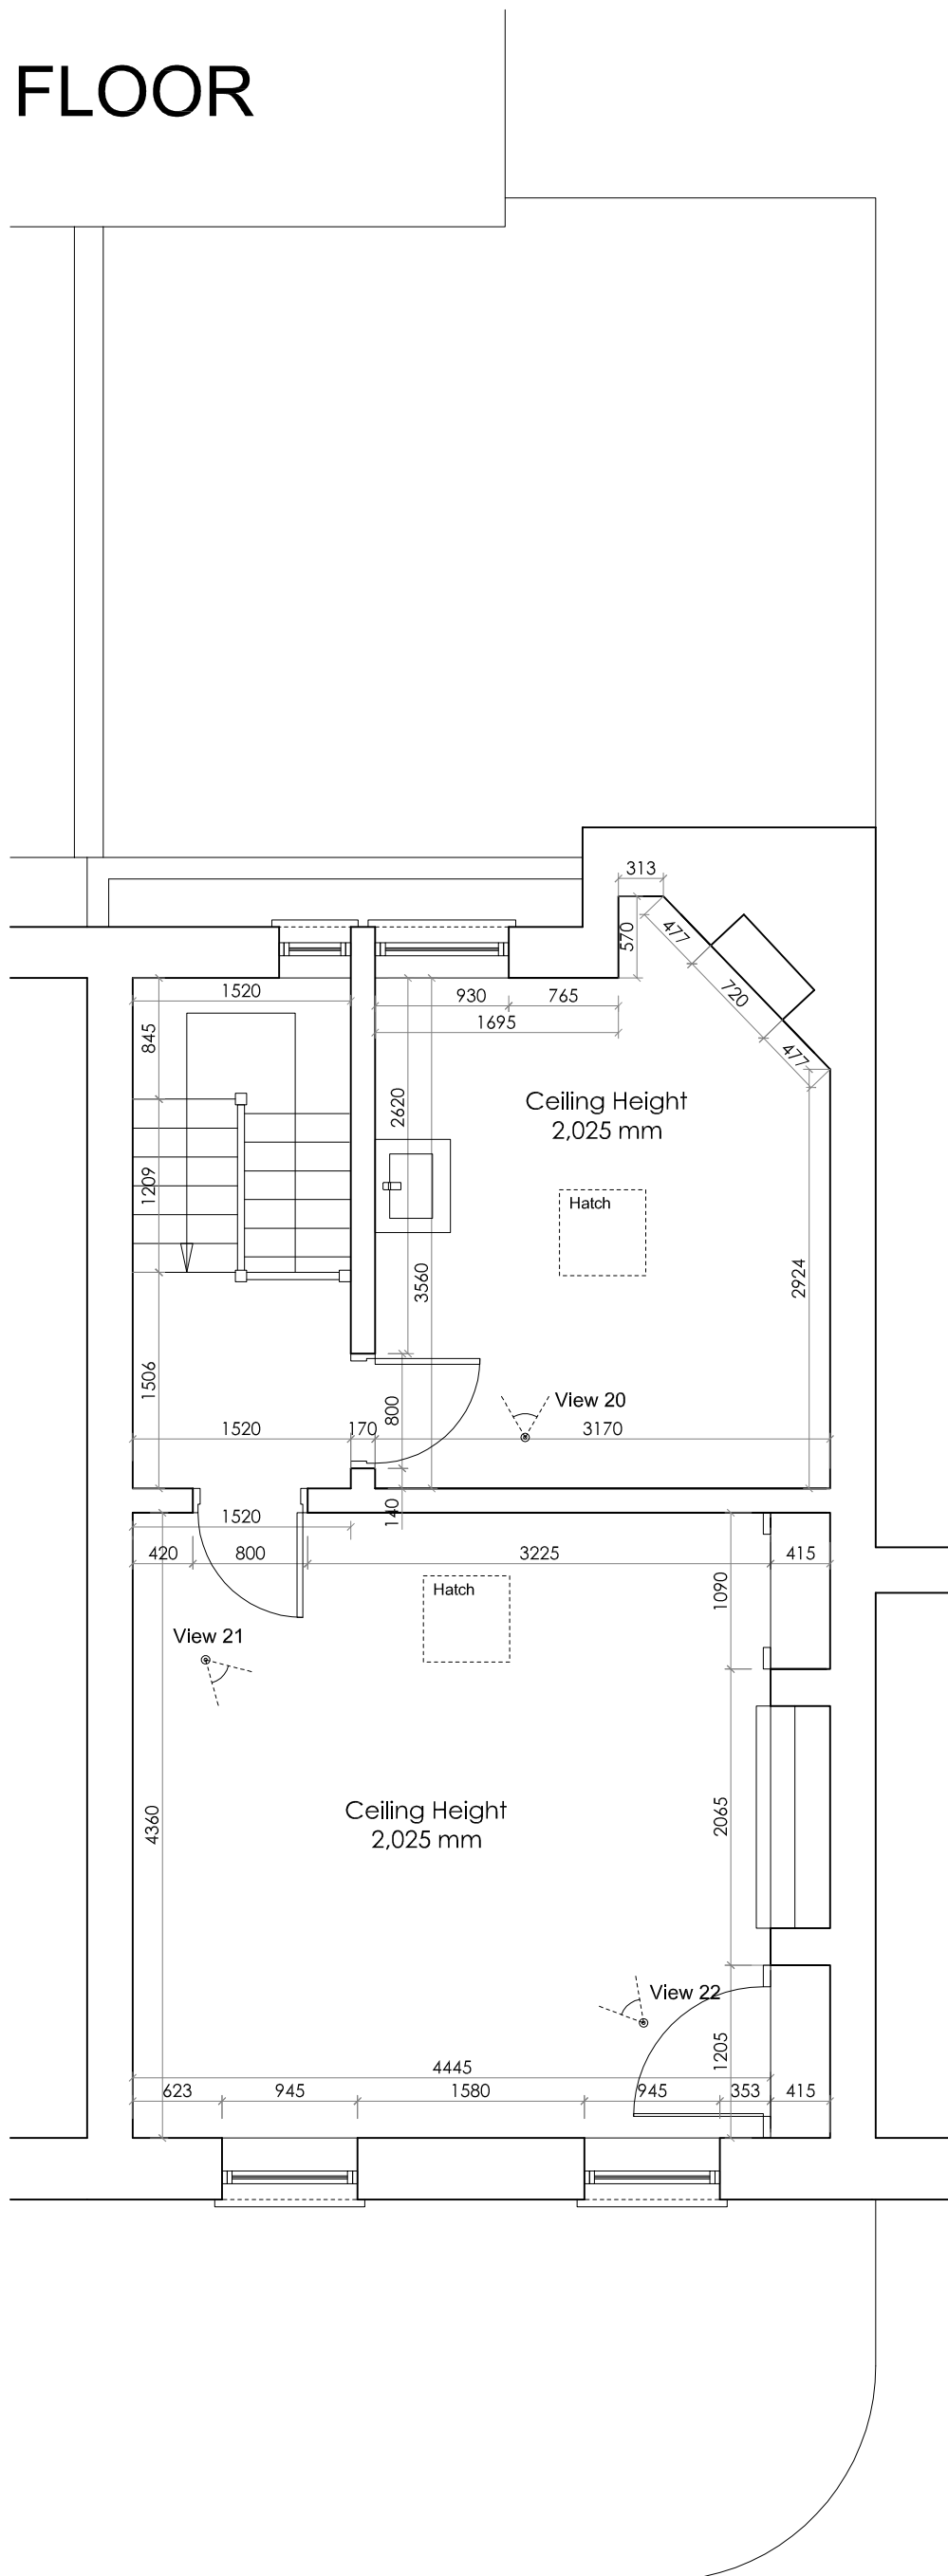

View 21.



View 22.



View 23.



Inner gutter.



 ARCHITECTONICUS The Line House, Tedstone Delamere Bromyard, Herefordshire, HR7 4PT Tel : 01886 821 971 mcmorran@architectonicus.co.uk		
Project Title		
28 Tottenham Street Fitzrovia London W1T 4RH		
Drawing Title		
As existing__ Third Floor		
Drawn By JS	Scale 1:50	Drawing Size A3
Reviewed By WM	Drawing Status PLANNING PERMISSION	
Date 07_08_17	Job No.	Drawing No.
CAD File Name A_016_	A_16_005	Rev No. —