



# BASEMENT

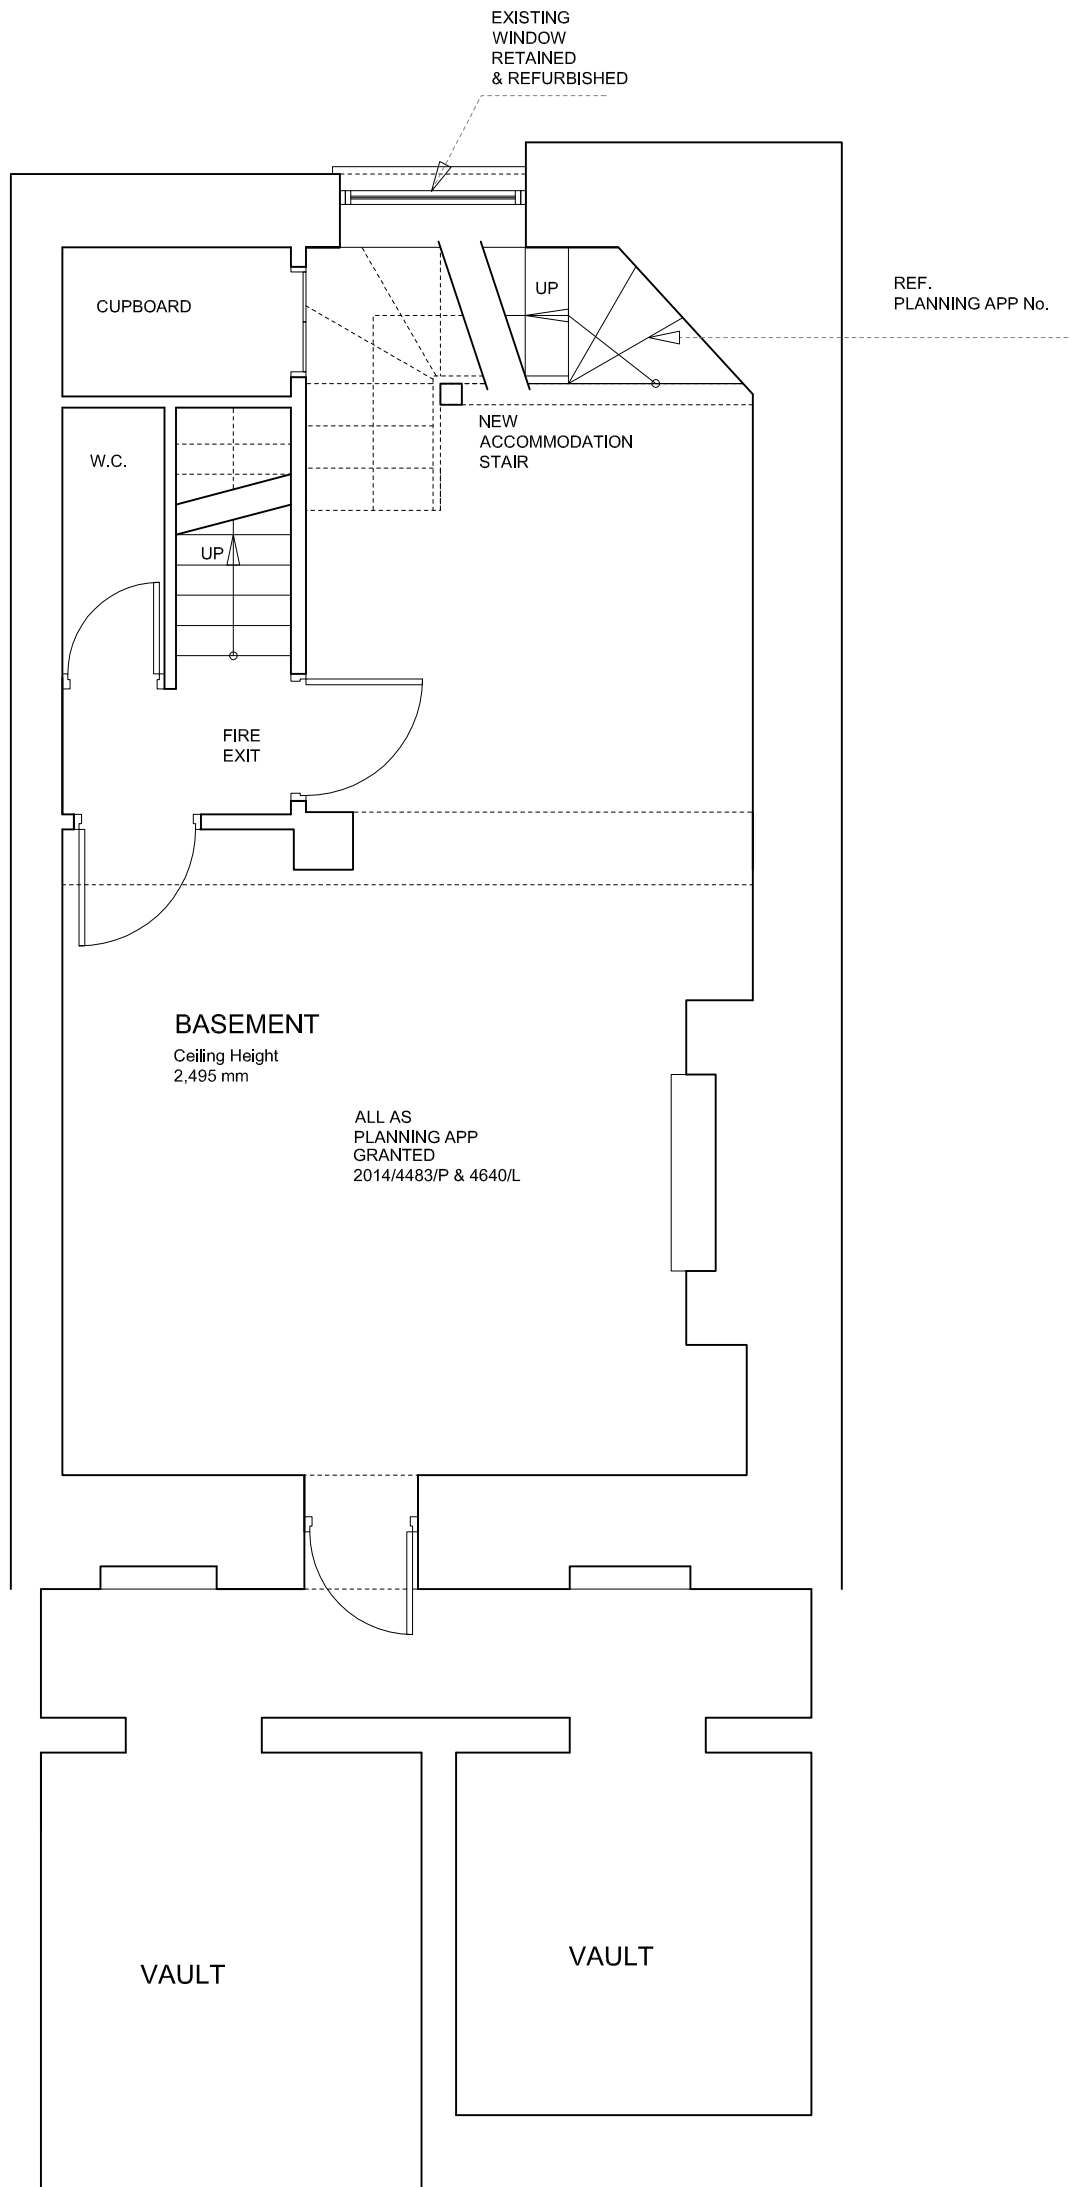

 The Line House, Tedstone Delamere Bromyard, Herefordshire, HR7 4PT Tel : 01886 821 971 mcmorran@architectonicus.co.uk		
Project Title <b>28 Tottenham Street                  Fitzrovia                  London W1T 4RH</b>		
Drawing Title <b>As proposed __ Basement</b>		
Drawn By JS	Scale 1:50	Drawing Size A3
Reviewed By WM	Drawing Status <b>PLANNING PERMISSION</b>	
Date 07_08_17	Job No. A_16_101	Drawing No. —
CAD File Name A_016_	Rev No. —	