



B

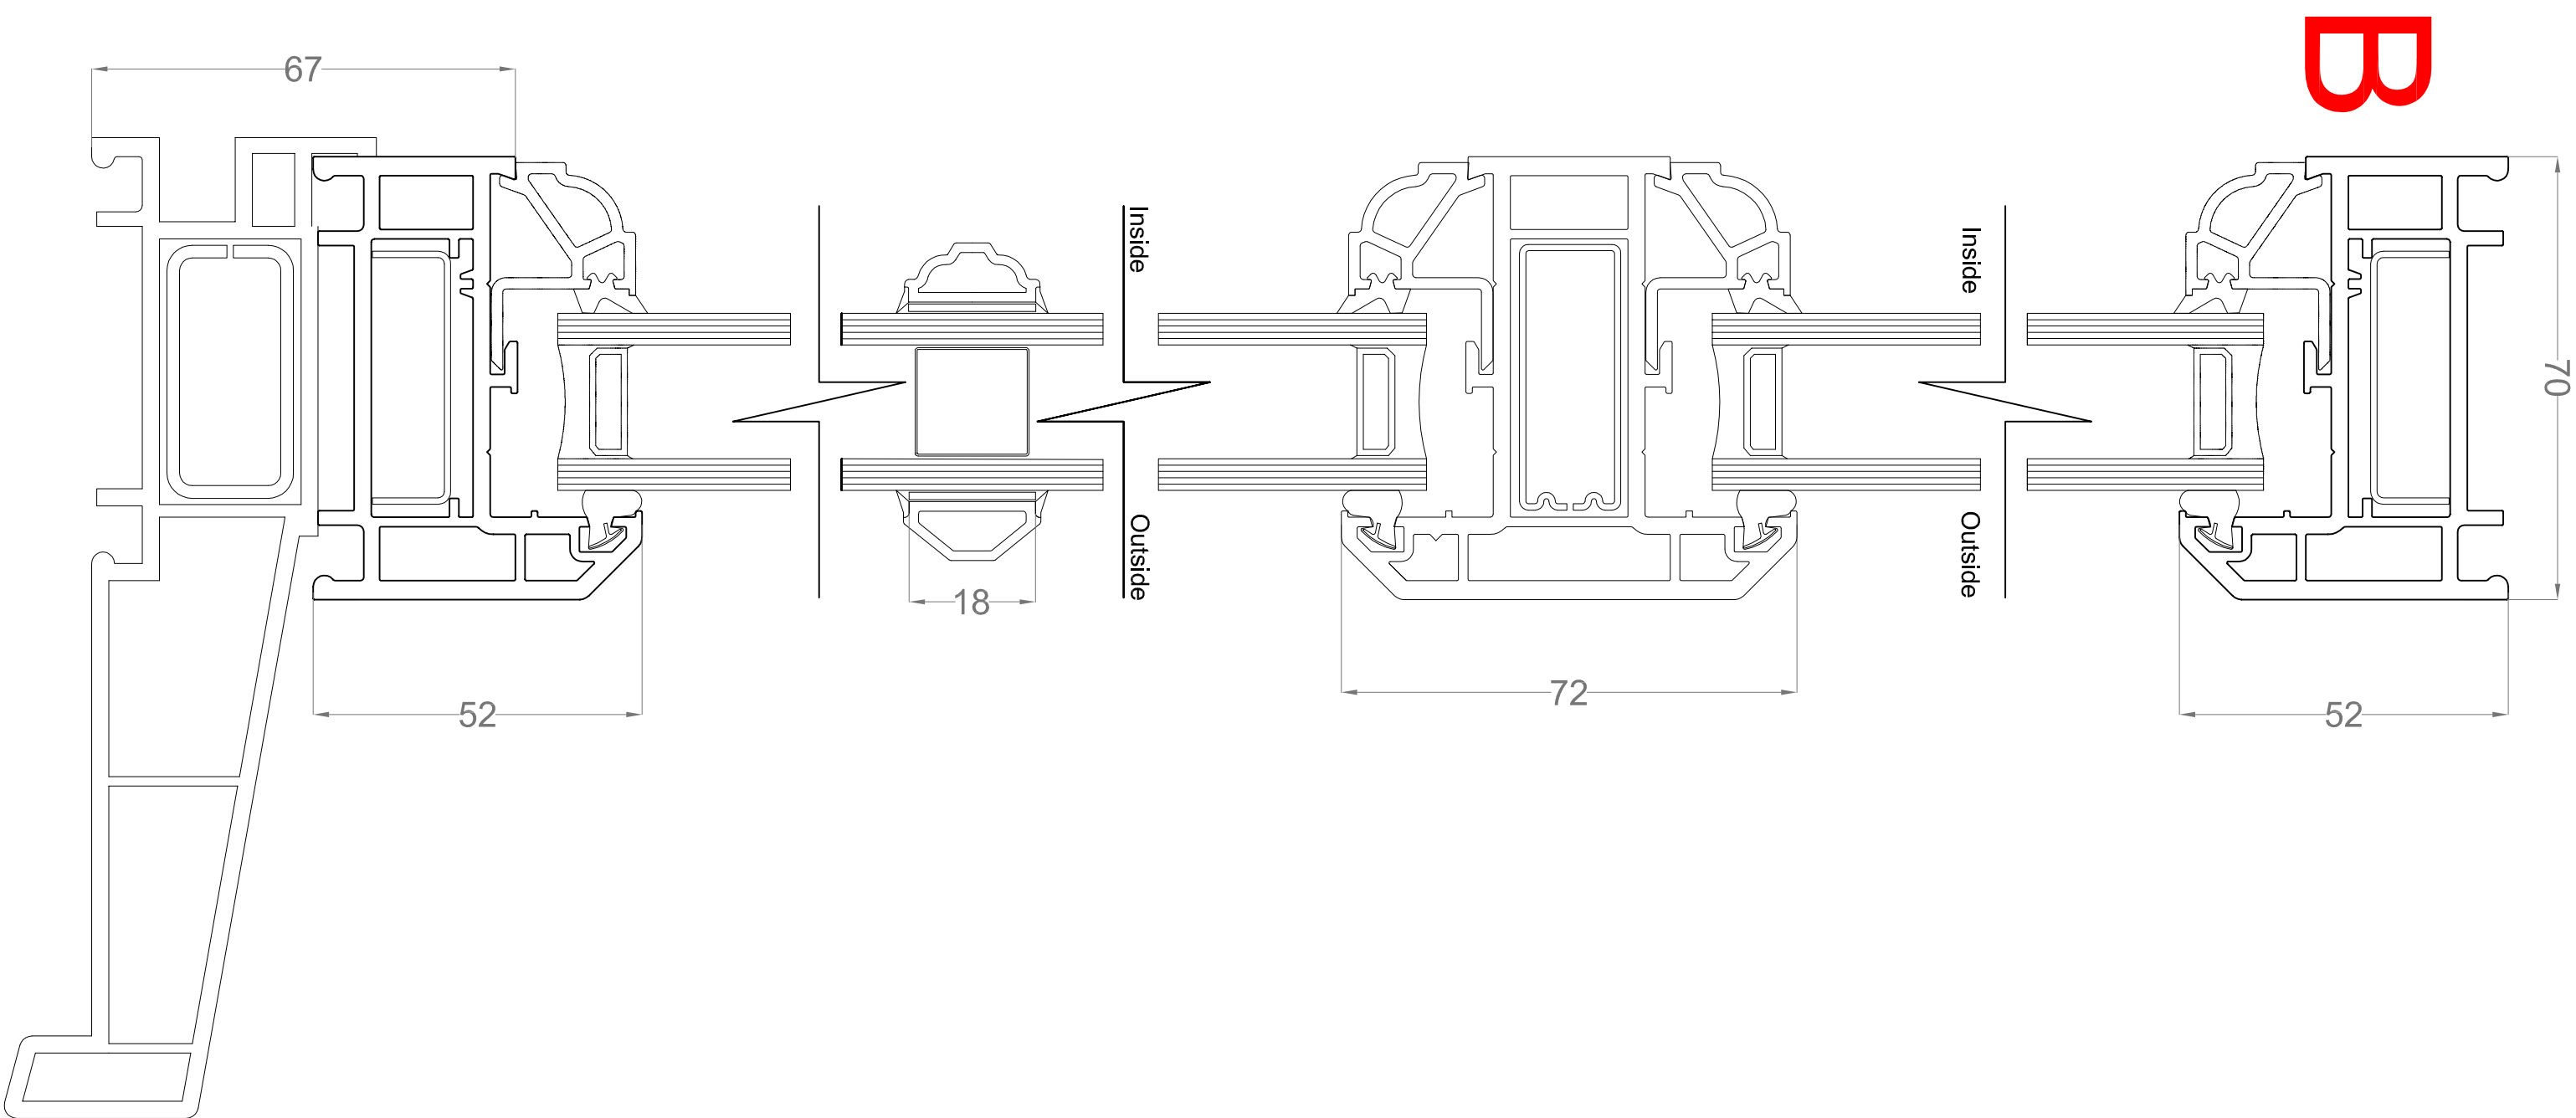

A

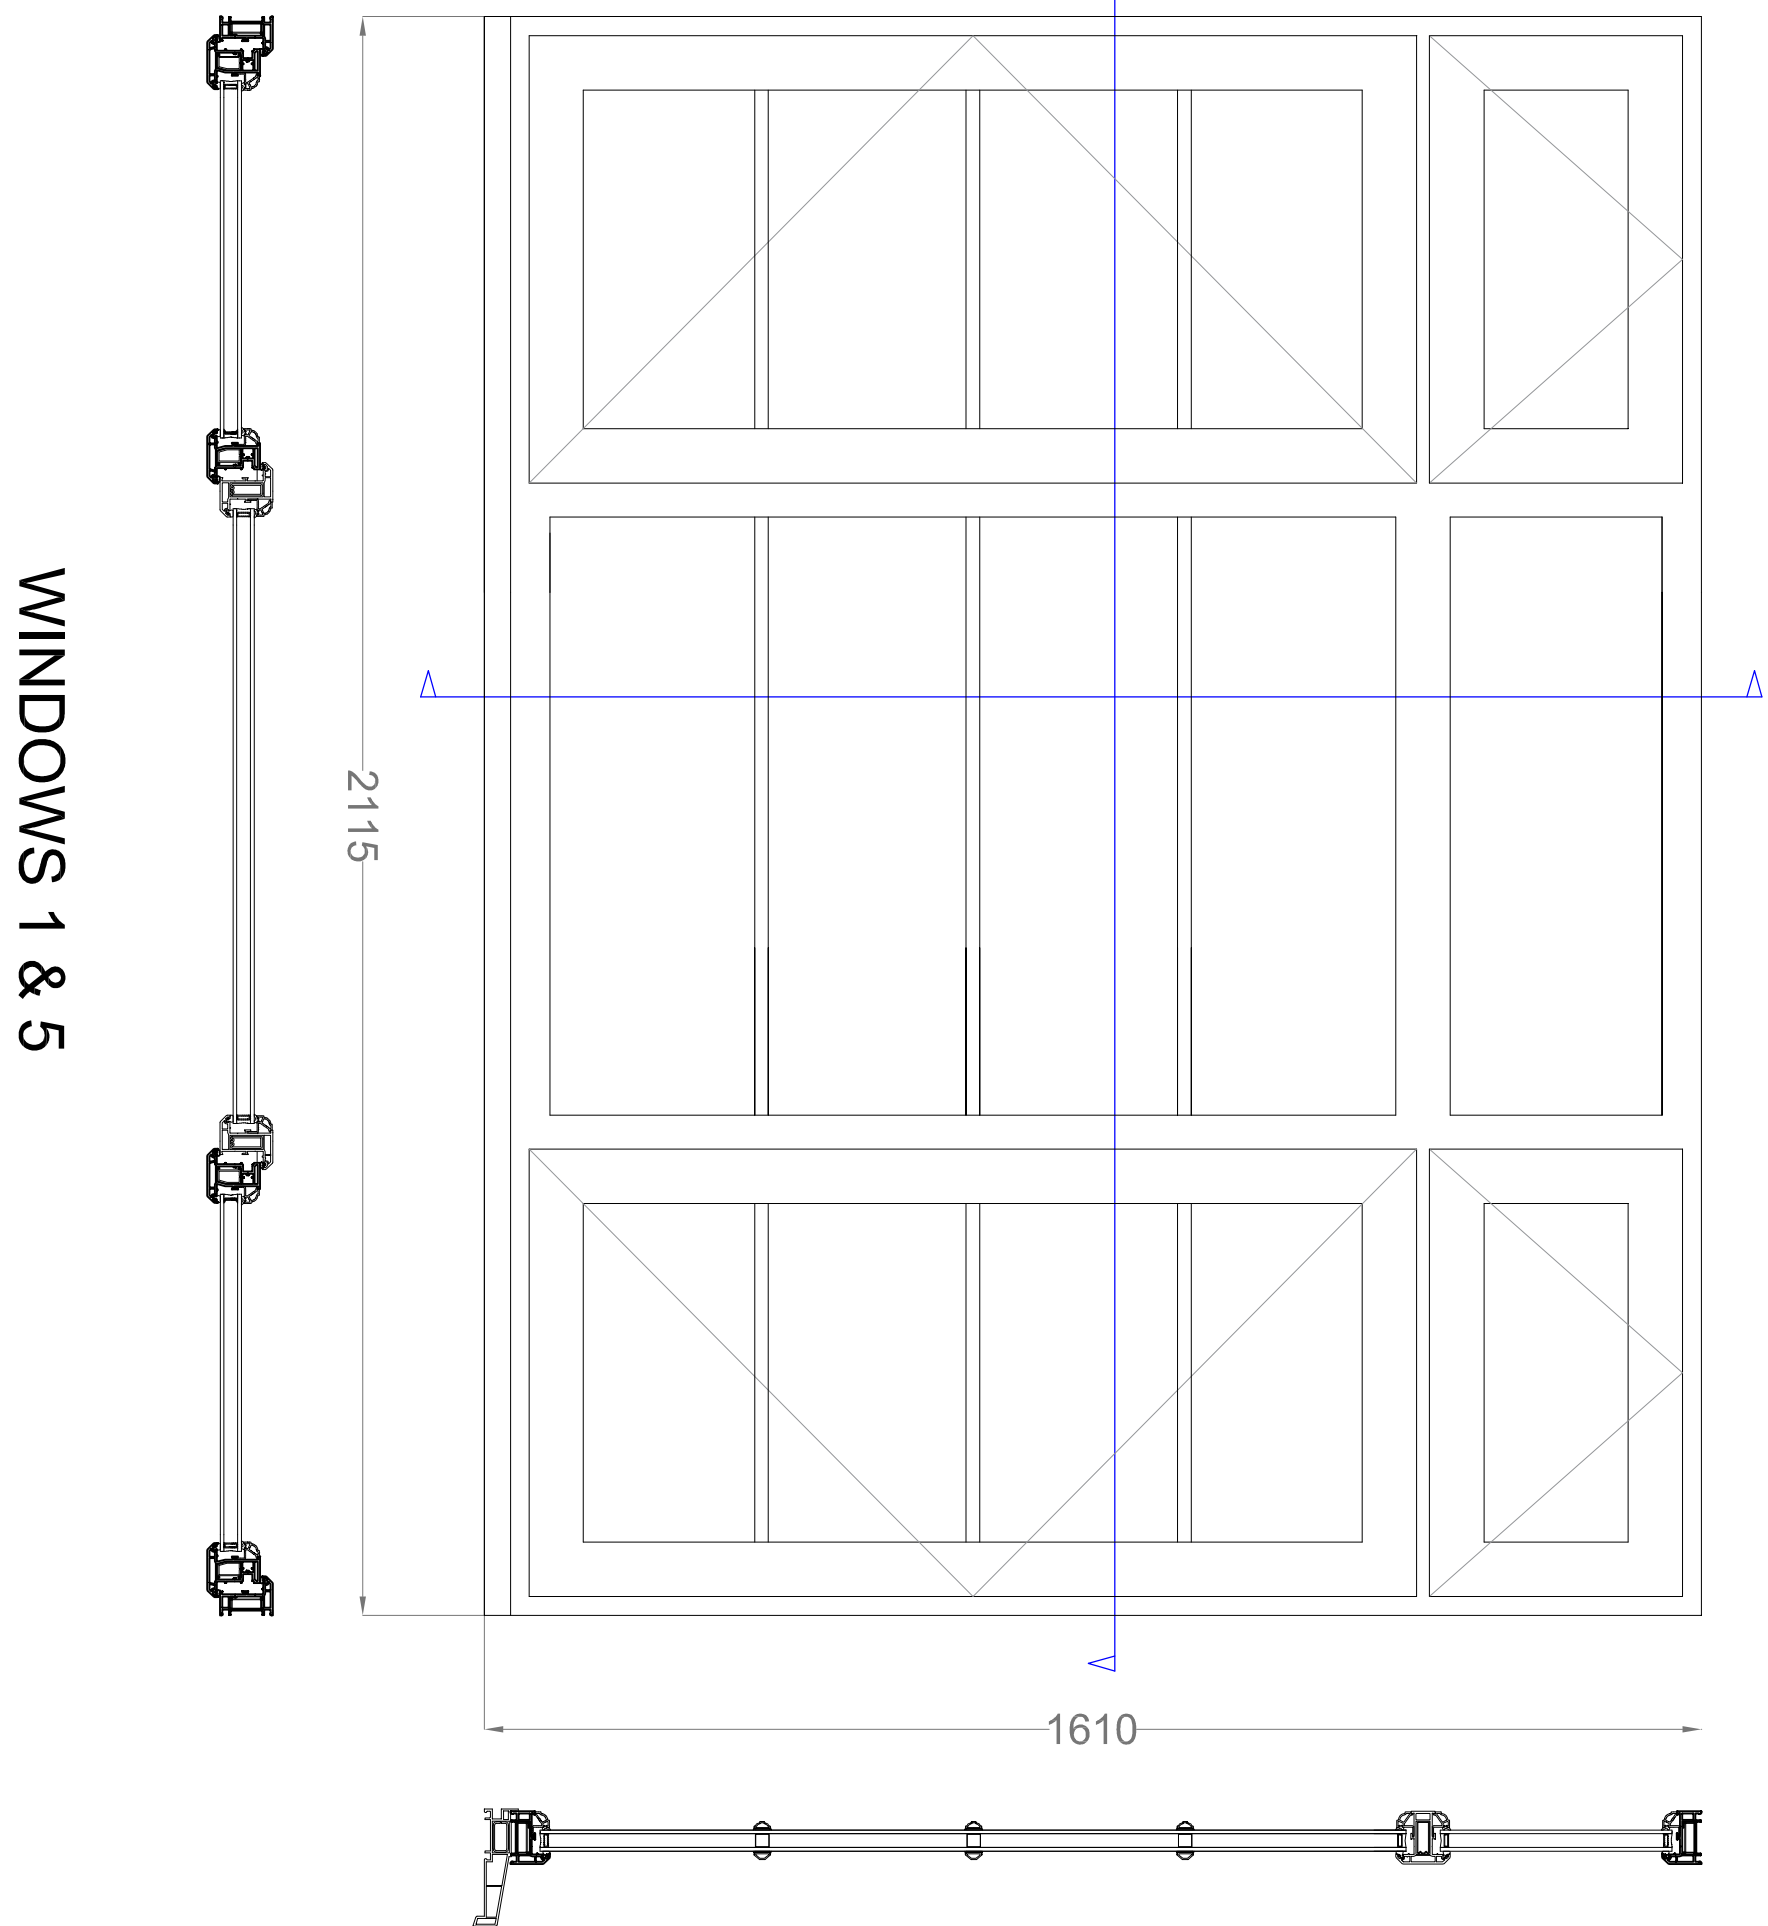

1. All dimensions in millimetres (mm) and levels in metres (m) unless noted otherwise.
2. This drawing to be read in conjunction with all other relevant drawings and specification.
3. All work to comply with the relevant British Standards, Codes of Practice and the Building Regulations.

Revisions:

OUTSIDE

Customer: Ms F. Mei Yip
Flat 46, Hillfield Court
Belsize Avenue
London
NW3 4BG

Drawing Title:

UPVC Casement Window Sections

Drawing No:	2820/PP/03	Contract No:	EF2820AV
Scale:	1:100	Starting Date:	17 Aug 2017
Drawn:	L.RAKSTYTE	Size:	A1
Ref No:	.	Revision:	.



Fit the best

EVEREST
CONSERVATORIES
EVEREST HOUSE
SOPERS ROAD
CUFLEY
EN6 4SG