



Front Patio - Proposed Plan  
Scale 1.20

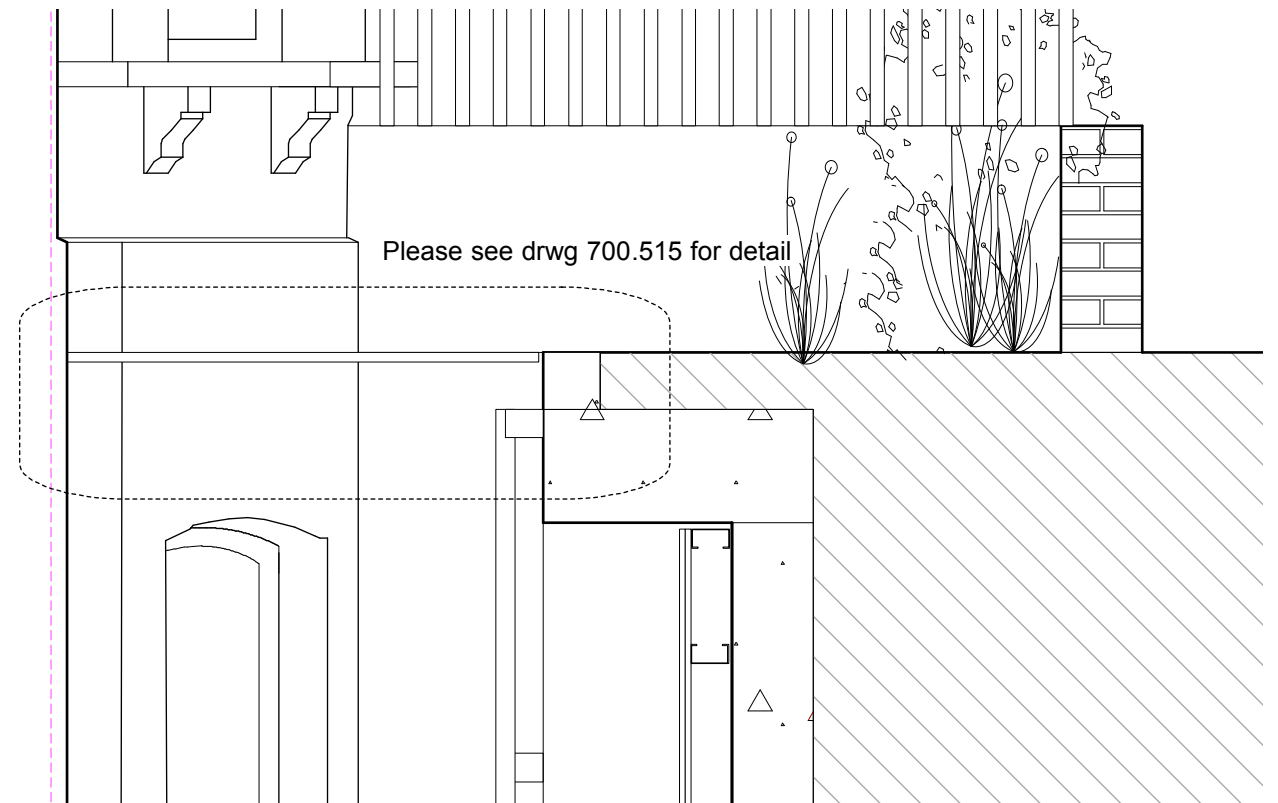

Front Patio - partial section AA  
Scale 1.20

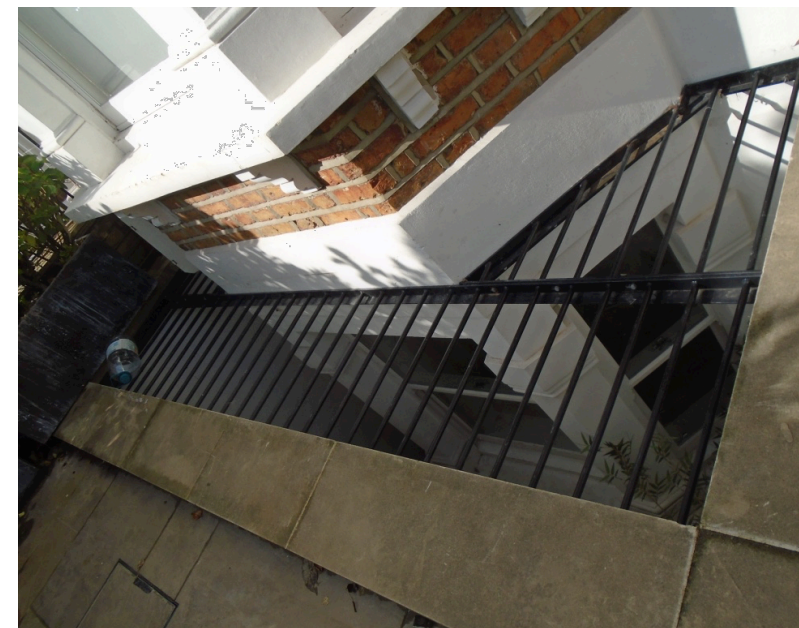

Front Patio existing grill @ n. 57 Solent Road ( next door property)

**FRONT PATIO**

59 Solent Road, NW6 1TY

Drawn By SU  
Scale 1:20 @ A3  
Status DETAIL

Paul Archer Design Ltd

Issue Notes

Date

103 Farringdon Road London EC1C 3BS Tel. 020 3668 2668

**700.375**

paul archer  
design

www.paularcherdesign.co.uk