



Plan at 1:10@A1


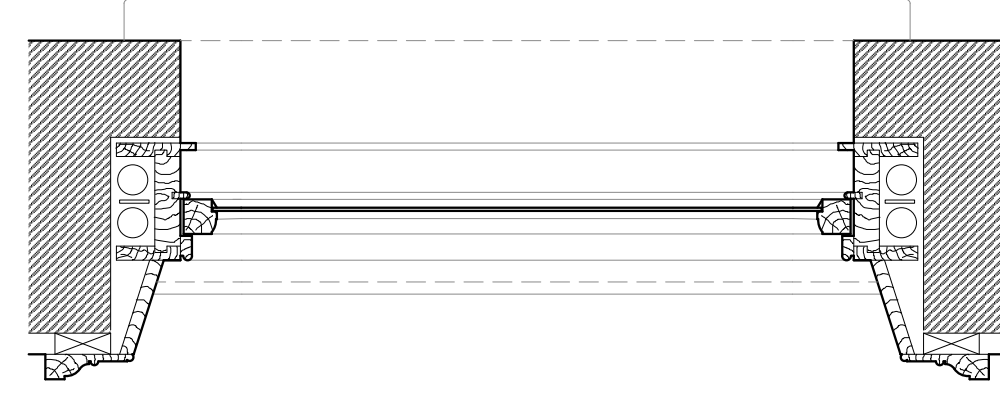


Plan at 1:10@A1

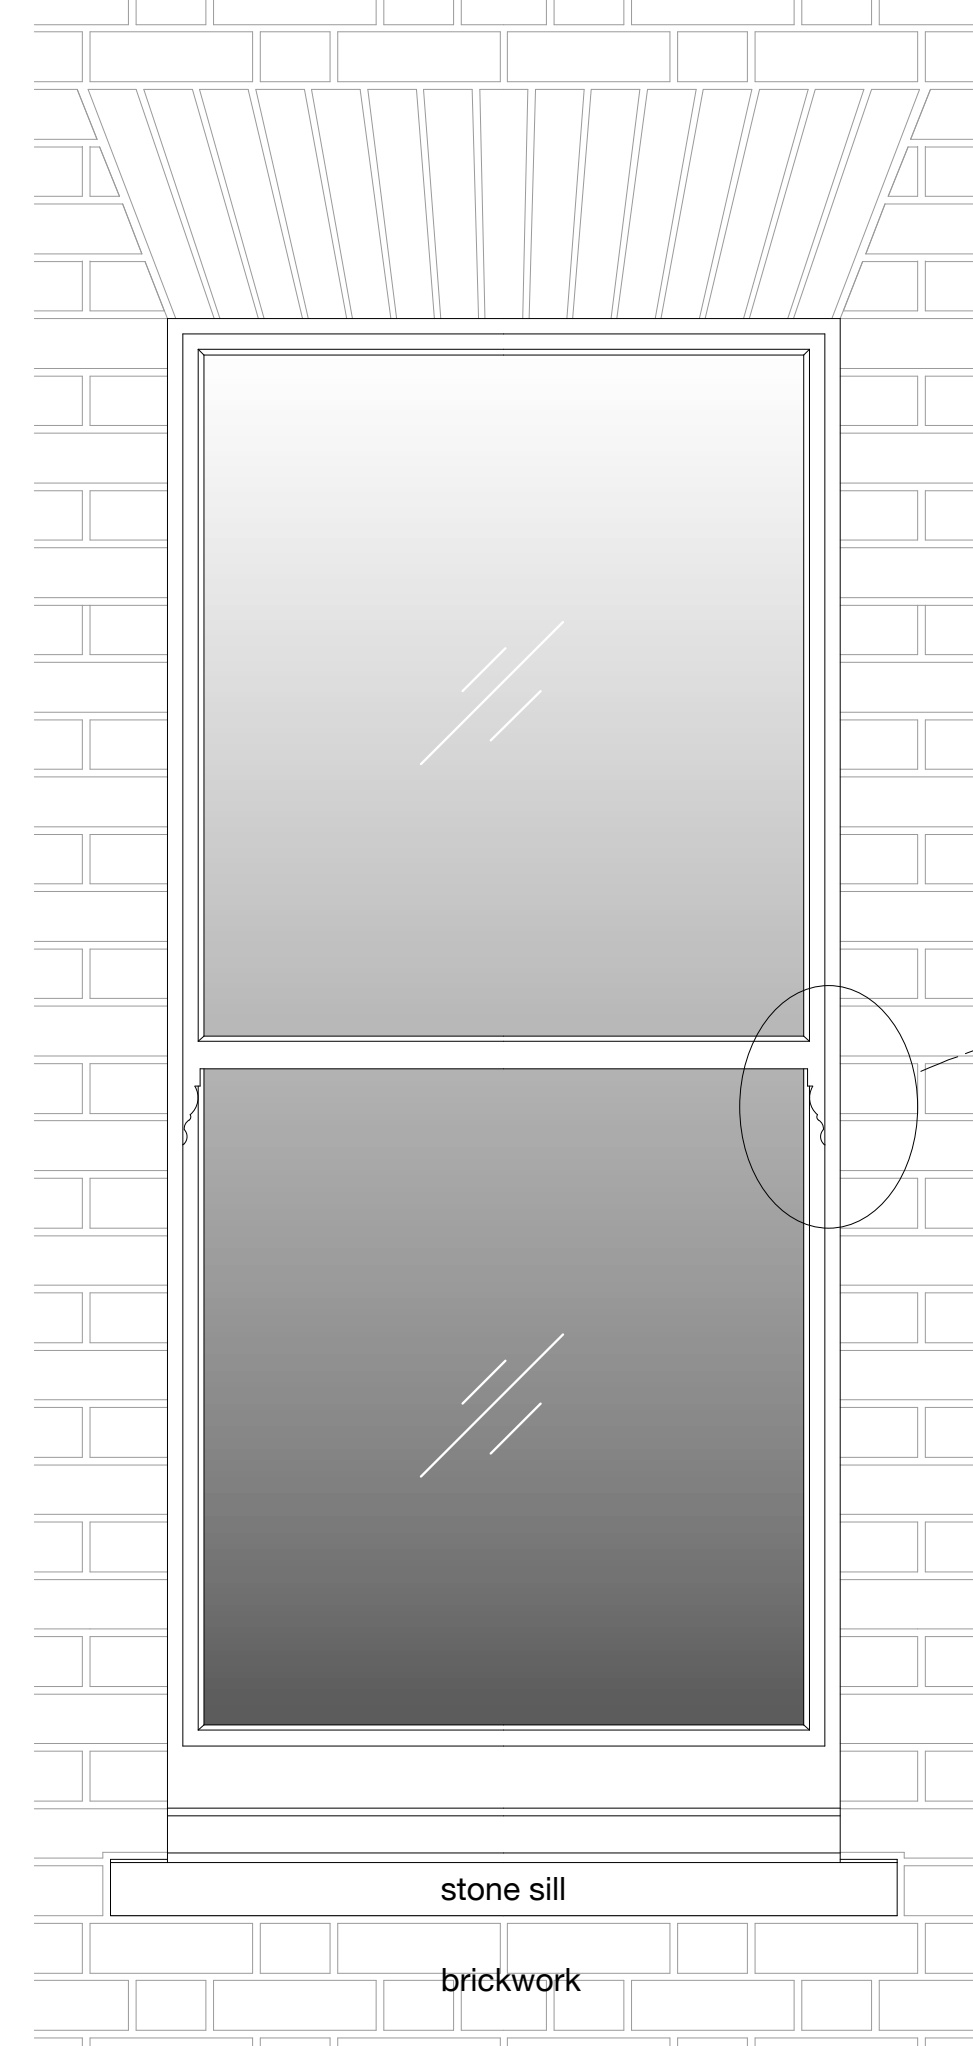


panelling to rear elevation windows W6, W7, W8 + W9 only. Front elevation windows W2, W3 + W4 have a plain panel here



External Elevation 1:10@A1

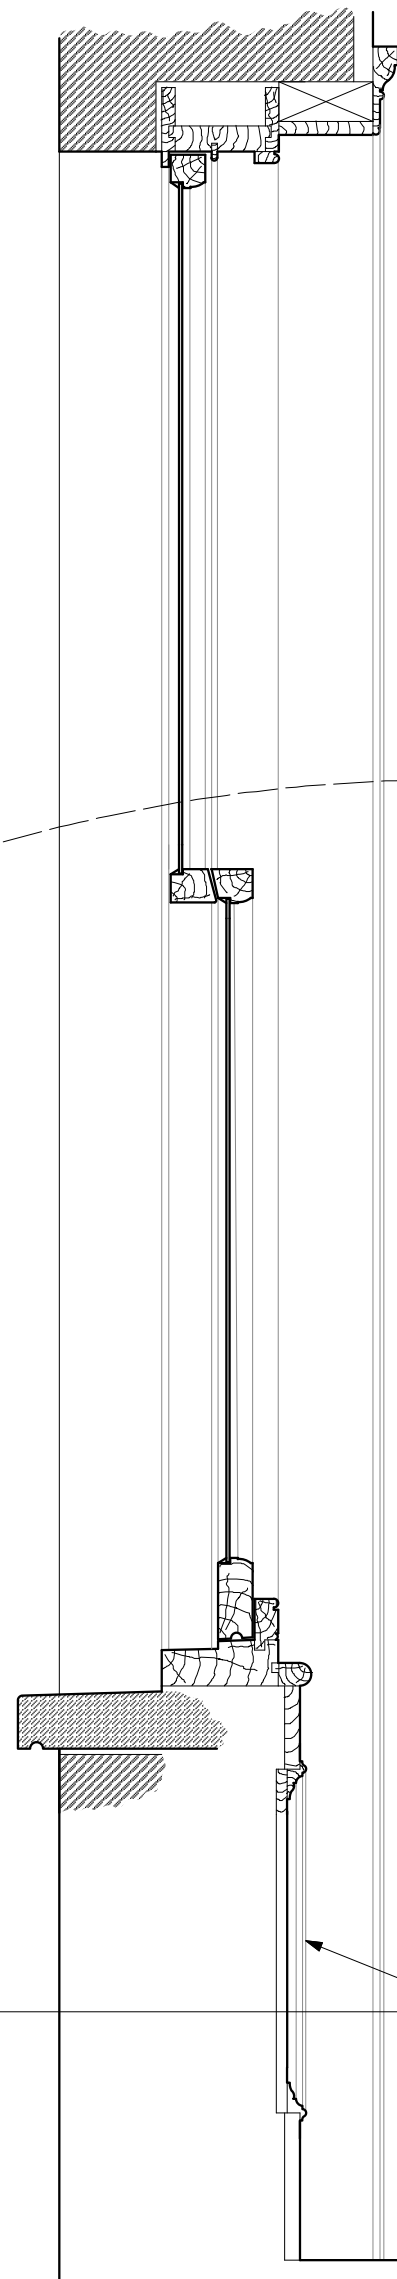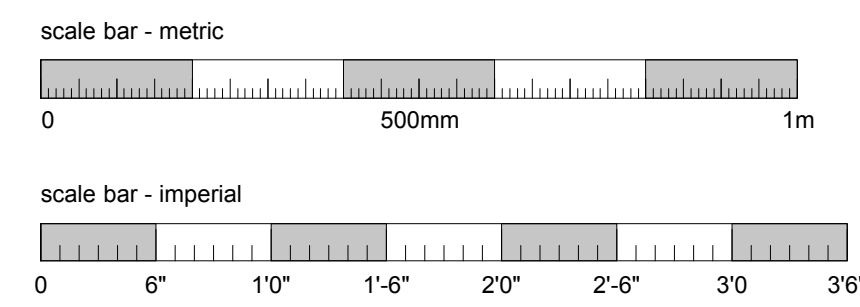


Section 1:10@A1

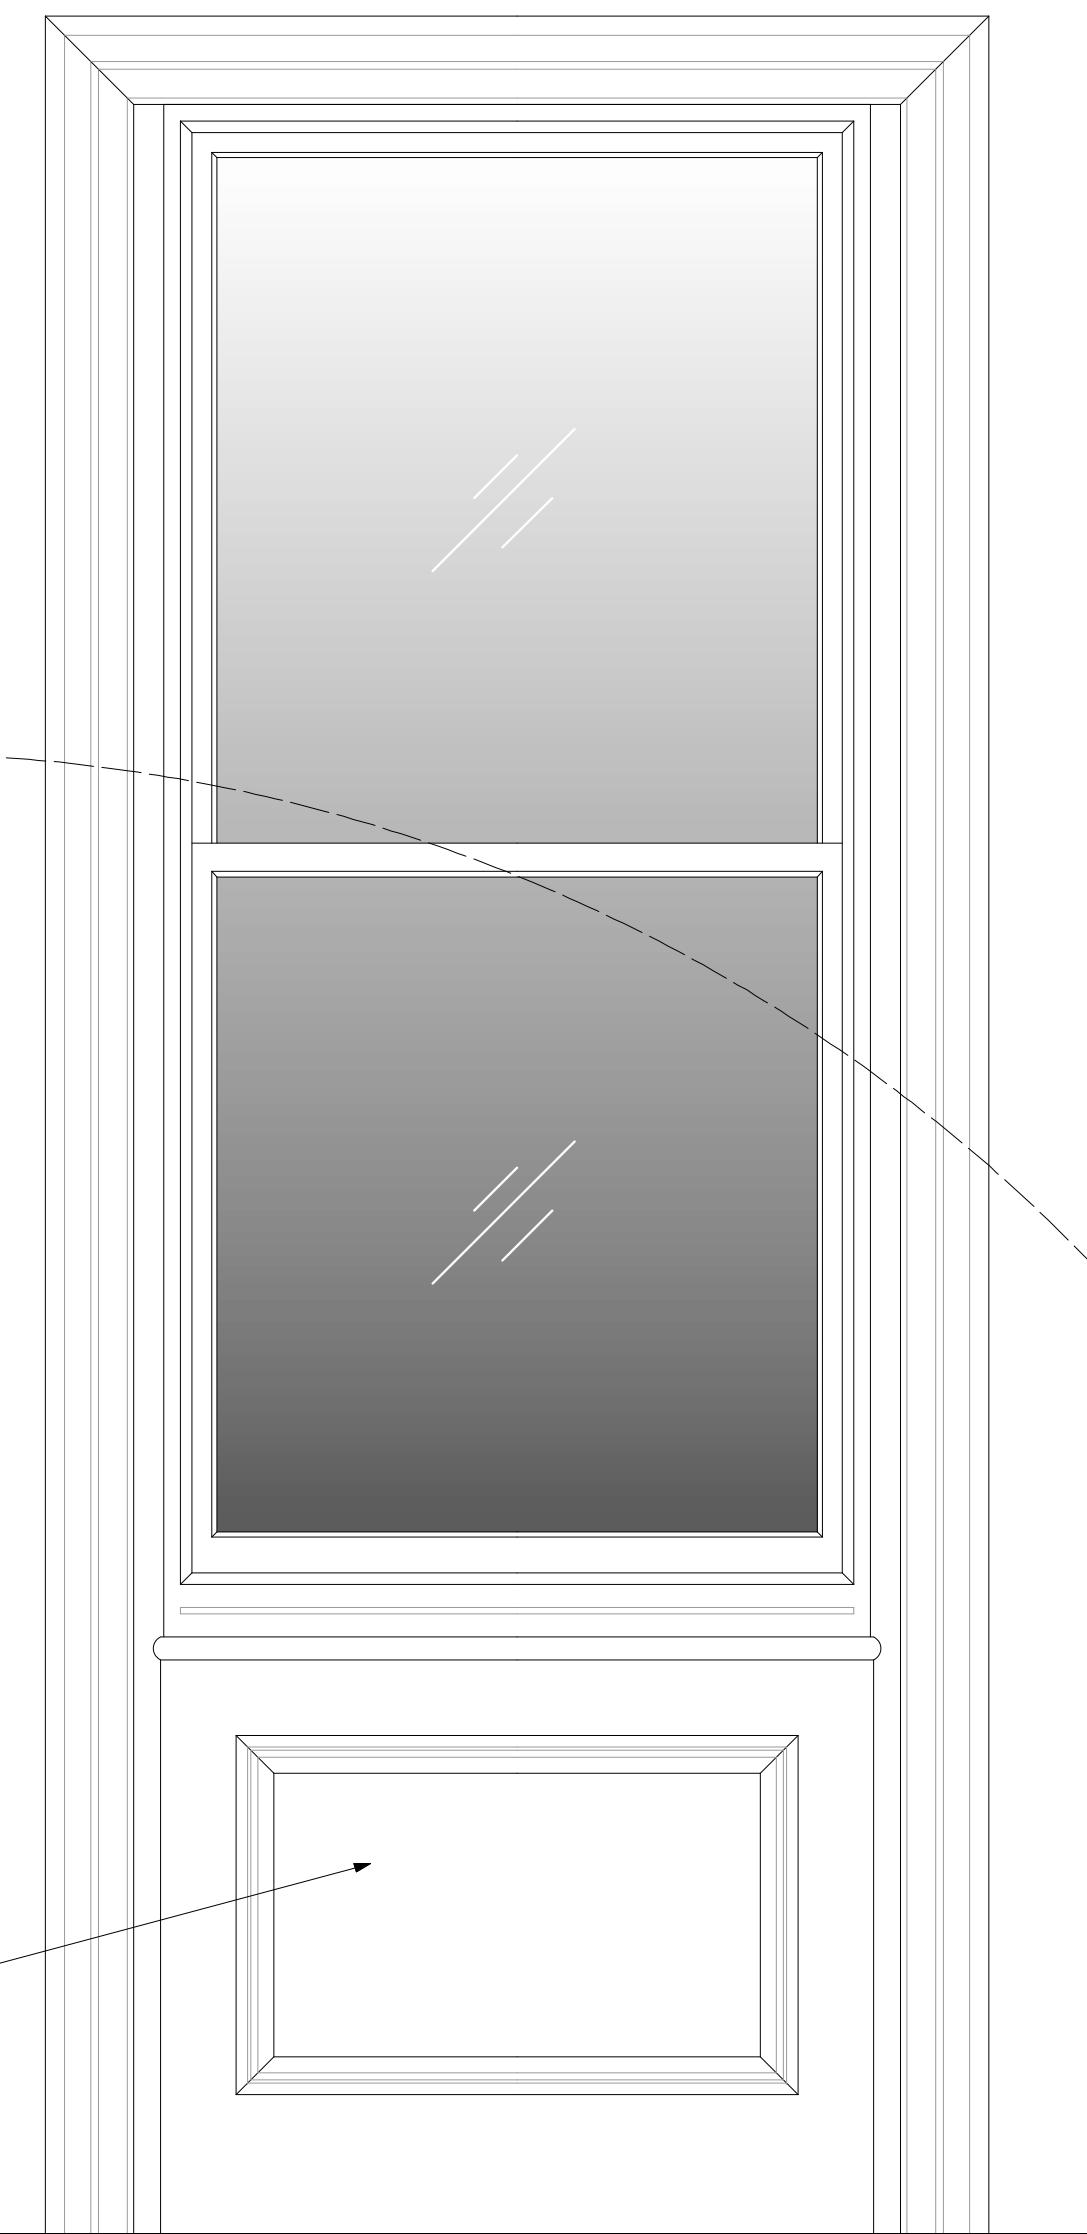



Internal Elevation 1:10@A1

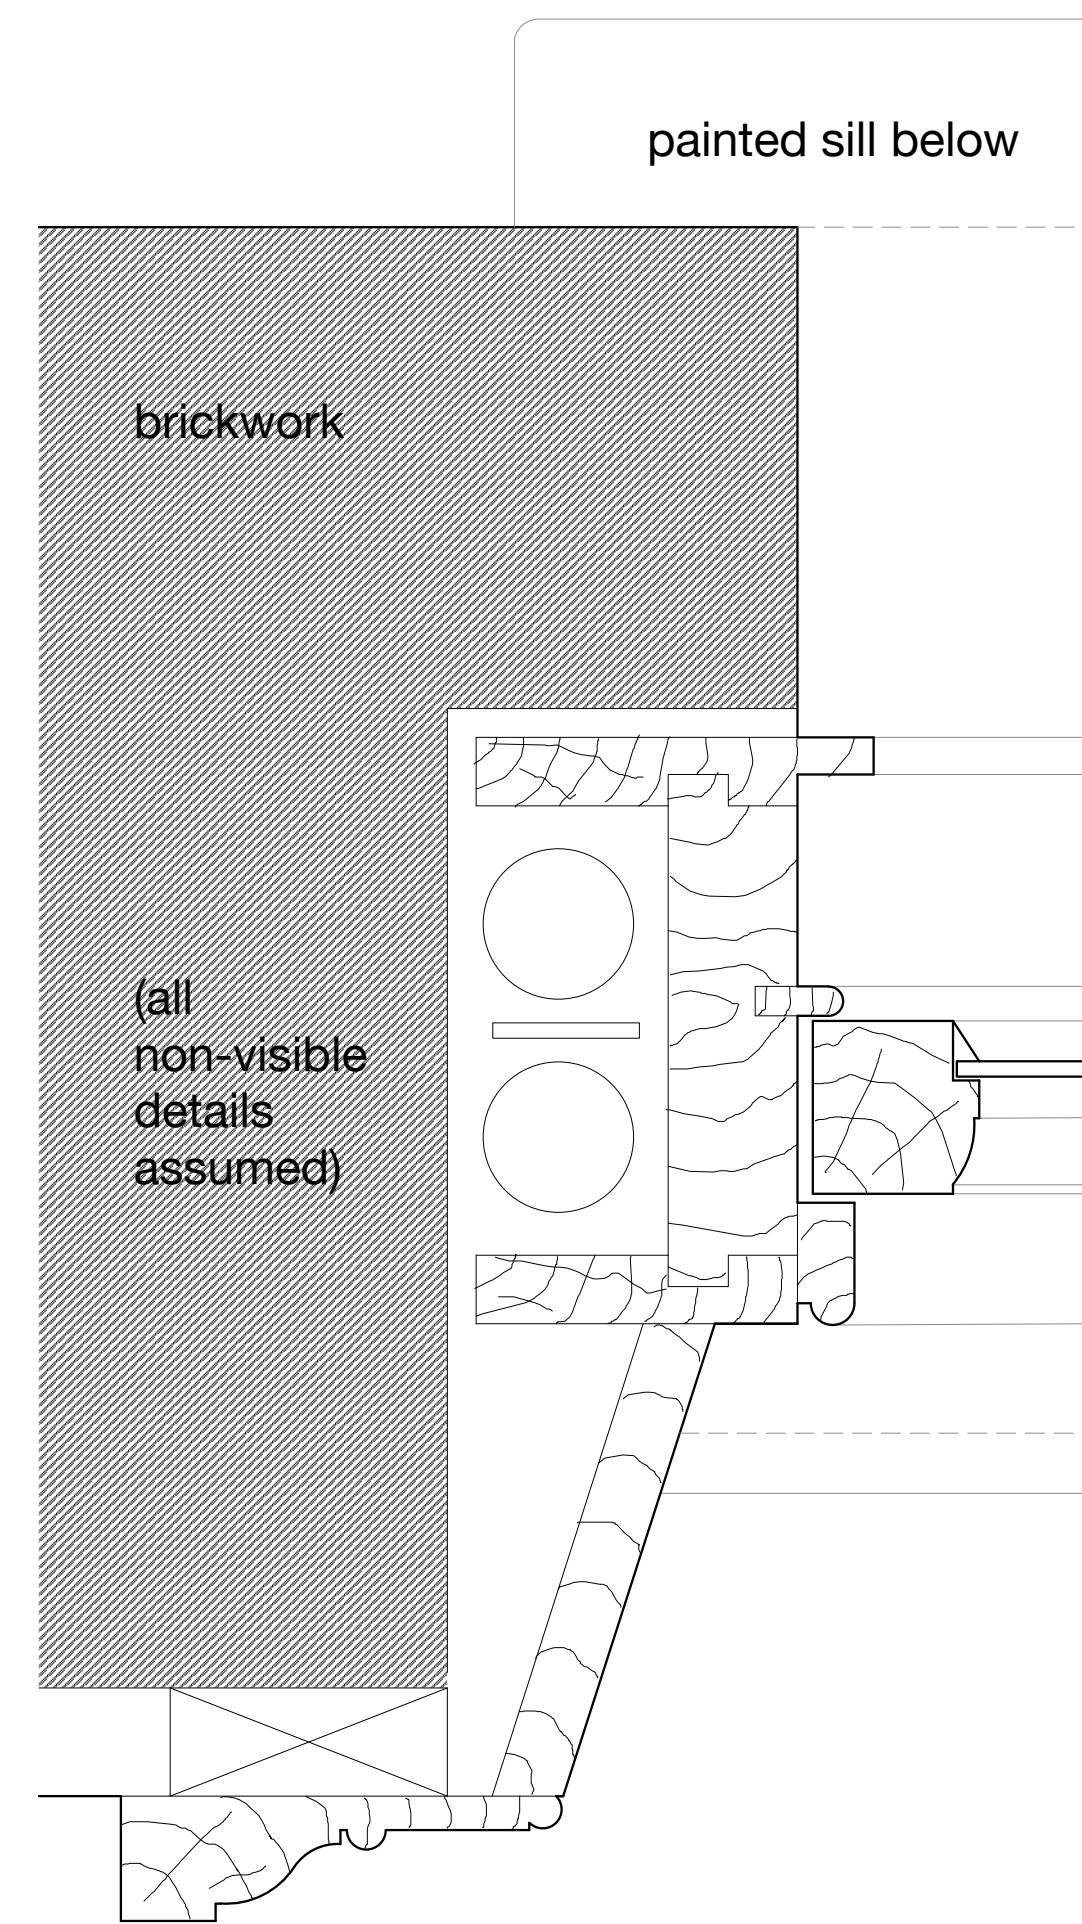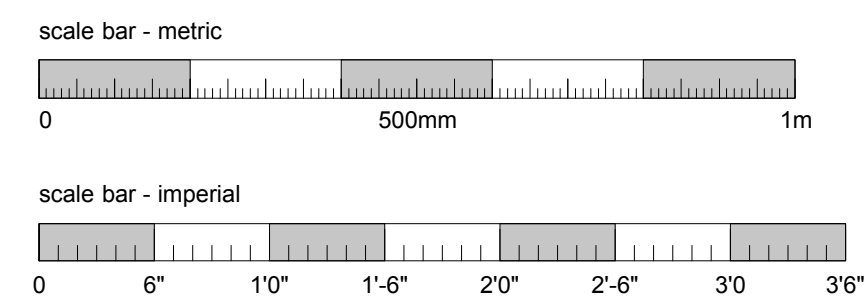

Plan Detail at Jamb 1:2@A1

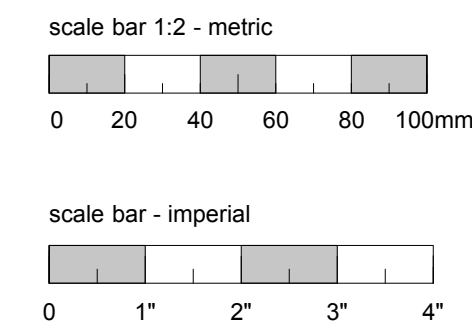

Sash Horn 1:2@A1

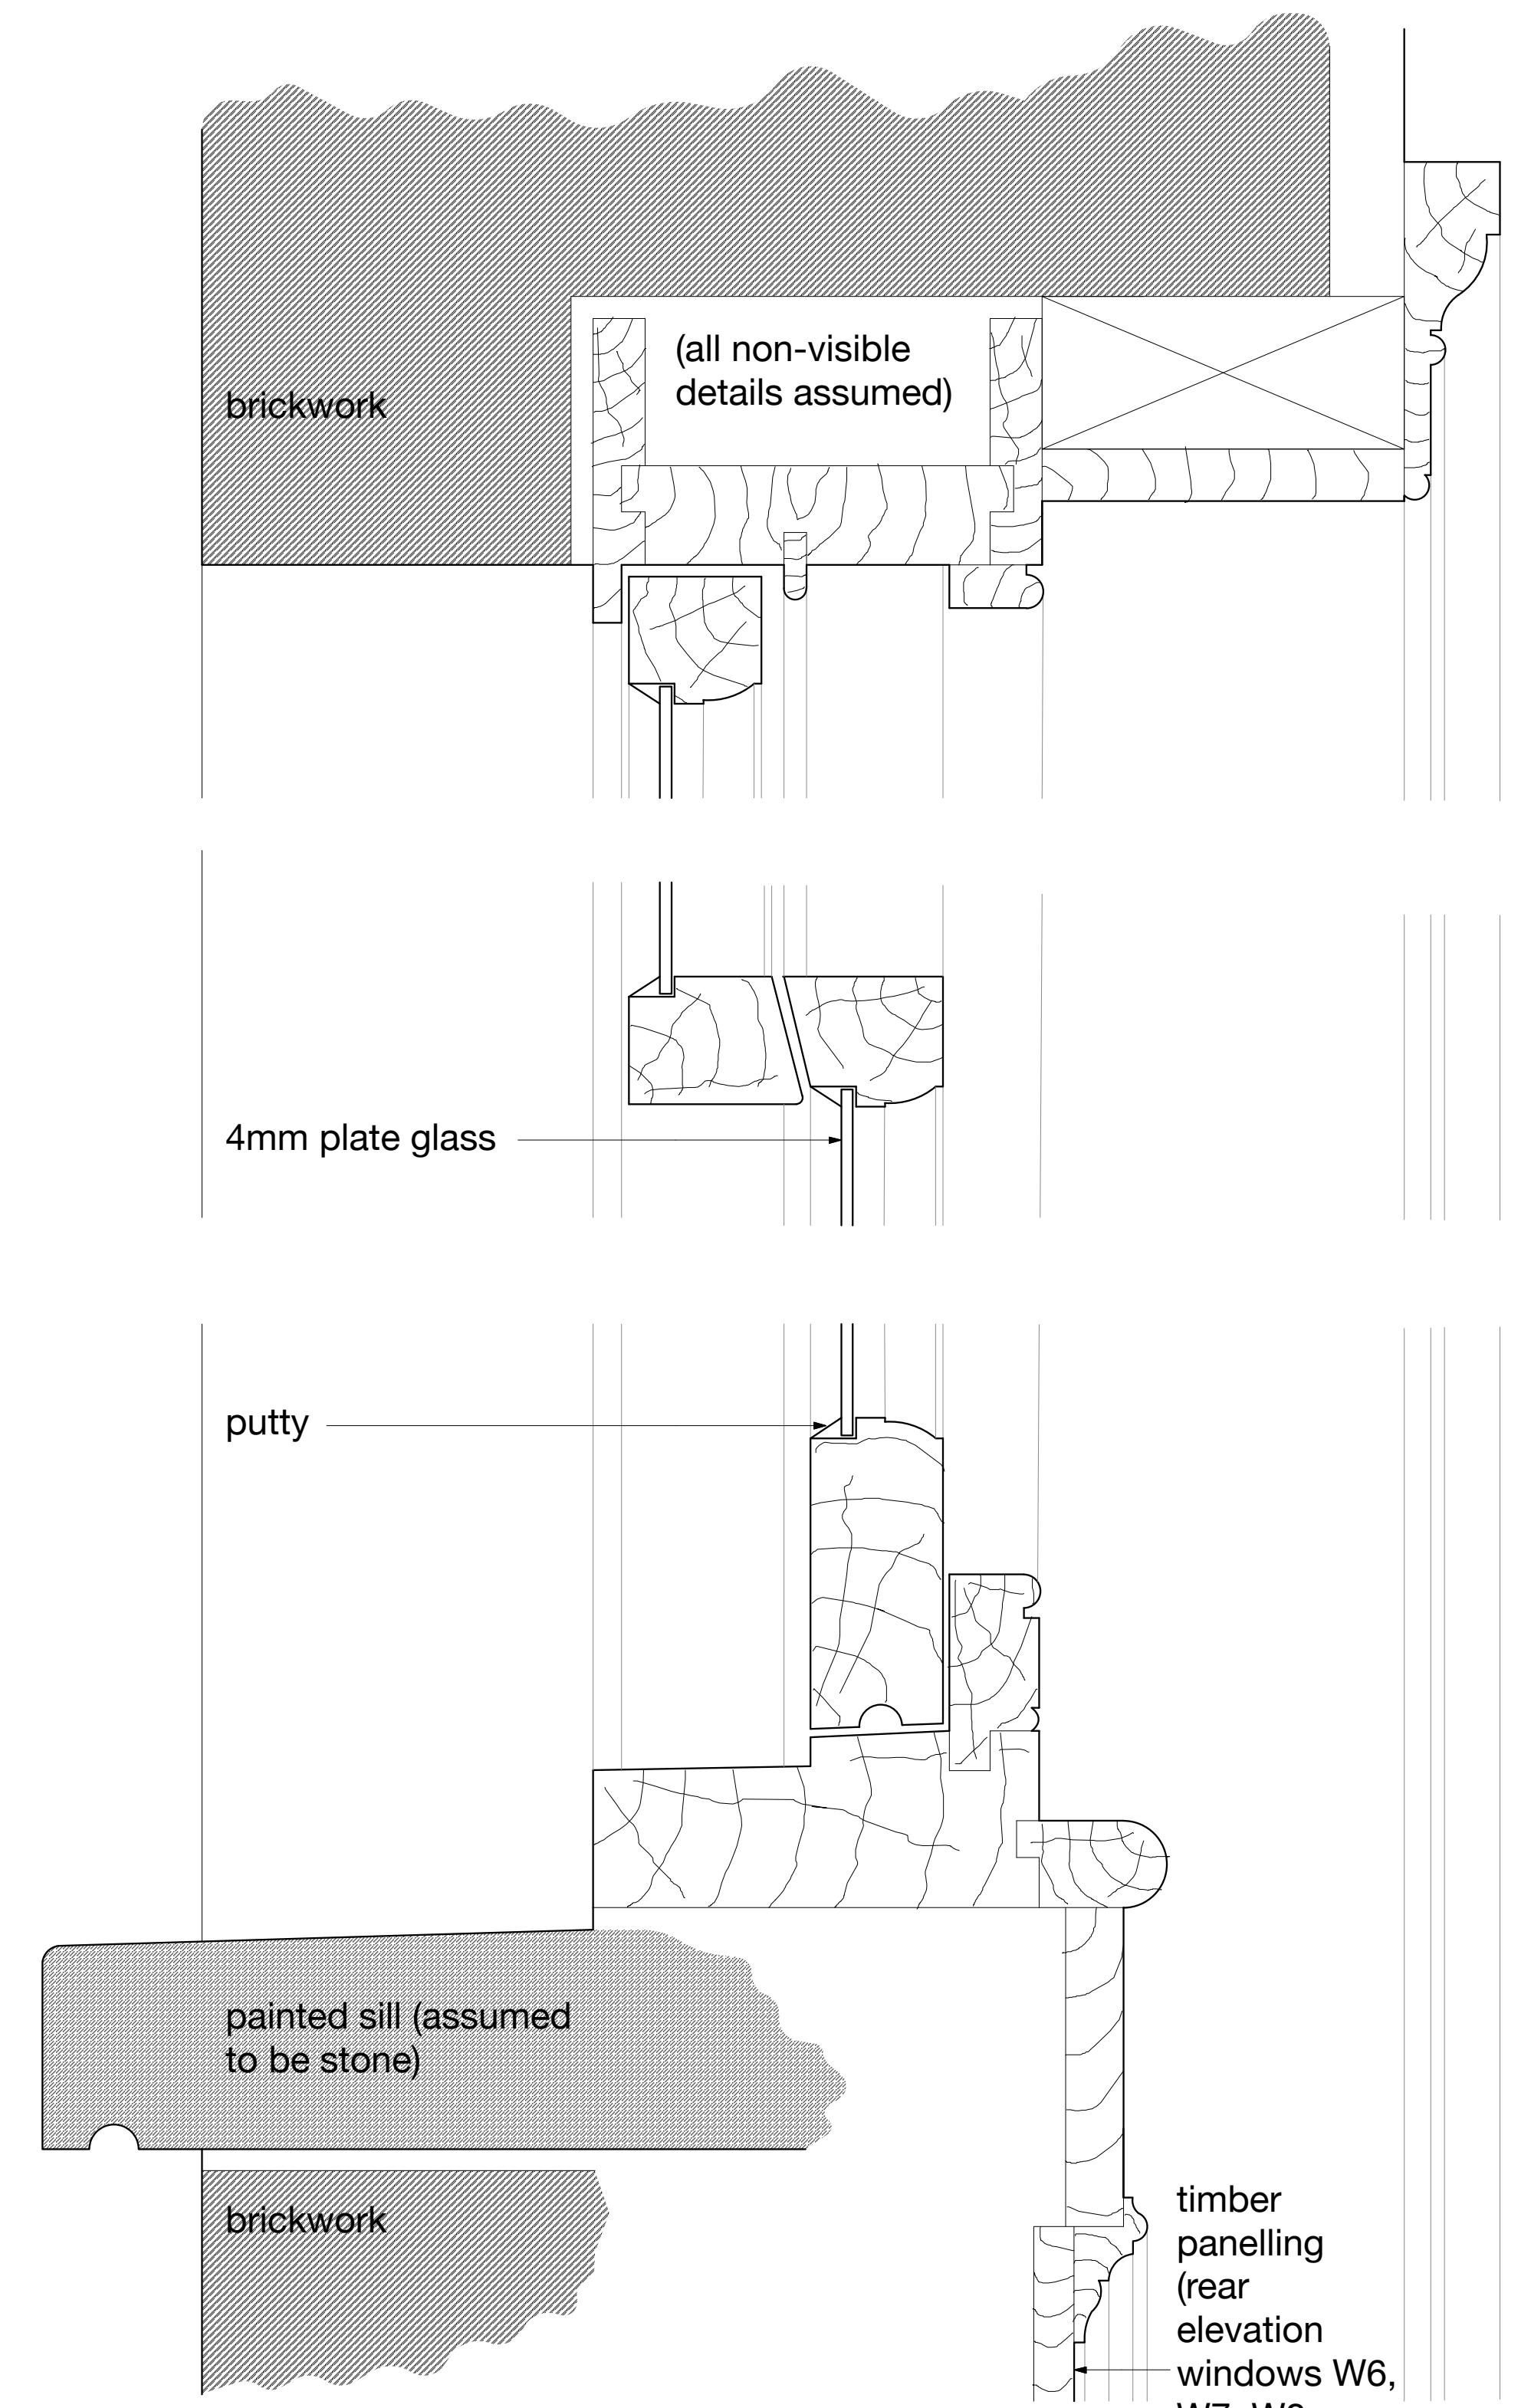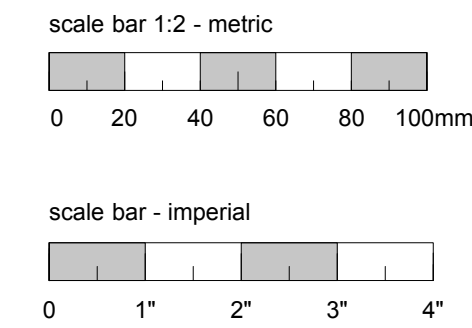

Vertical Section 1:2@A1

