
This drawing is subject to copyright and is not to be reproduced in part or whole without approval. Do not scale this drawing - check all dimensions on site .

### Health & Safety Notes

Contractor must ensure that all work on site is carried out in a safe & satisfactory manner, in accordance with Health & Safety At Work Act 1974, COSHH Regulations 2002 & requirements of C.D.M

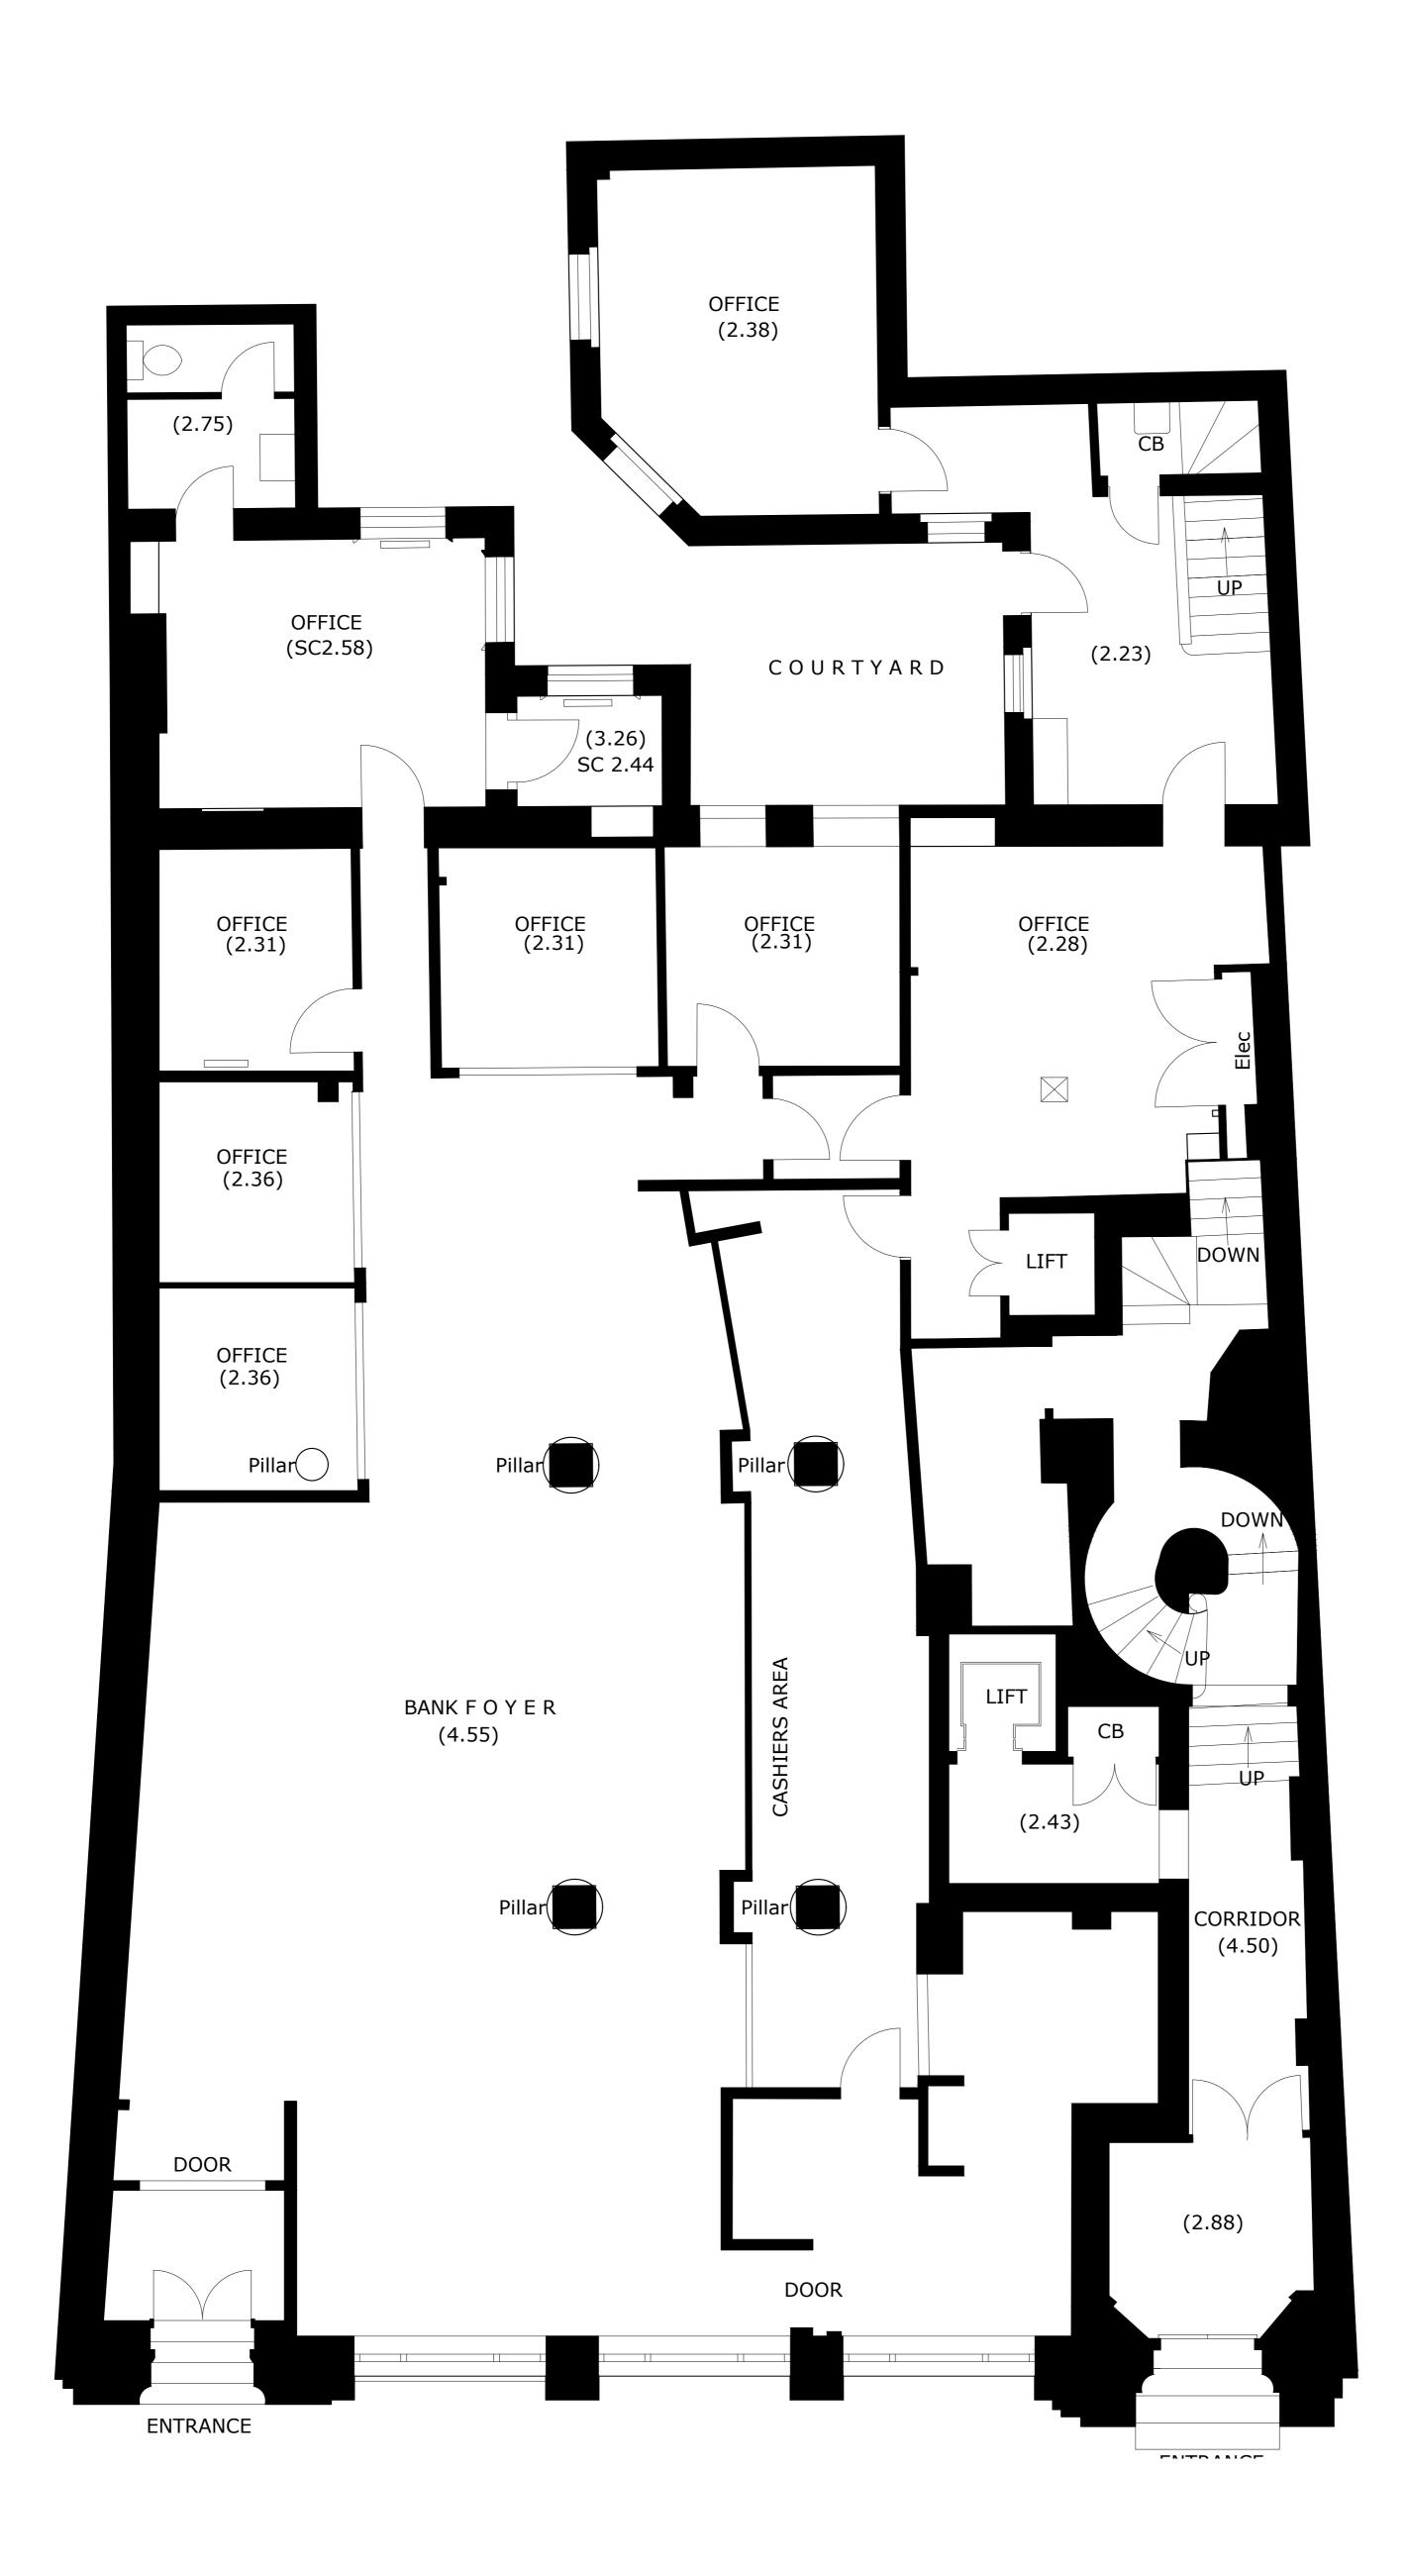

## Client Austringer Capital Ltd Client Address

# Project HIGH HOLBORN

PROPOSED OFFICES

#### Drawing Title

GA PLANS AS EXISTING BASEMENT PLAN

Drawn by	JP	Checked by	ND	Date	11 0	5.2017
Status		ANNING	Scale @ A1	Duto		1:50
Job no.		Dwg.no.			Rev.	
8918		L03				
Coo	ai	4224	_			Ω +

## Cassidy Ashton www.cassidyashton.co.uk

Architecture + Building Surveying + Town Planning

7 East Cliff, Preston, Lancashire, PR1 3JE01772 258 35610 Hunters Walk, Canal Street, Chester, CH1 4EB01244 402 900

# Schedule of Accommodation

Level	GIA m2 (ft2)	Nett m2 (ft2)
Basement	329 (3,541)	191 (2,056)
Ground	370 (3,983)	257 (2,652)
Mezzanine	109 (1,173)	63 (678)
1st	184 (1,981)	126 (1,356)
2nd	180 (1,938)	125 (1,345)
3rd	180 (1,938)	120 (1,292)
4th	44 (474)	25 (269)
Total	1396 (15,026)	907 (9,762)

# **GA Plans as Existing**

