


SITE LOCATION PLAN 1:1250

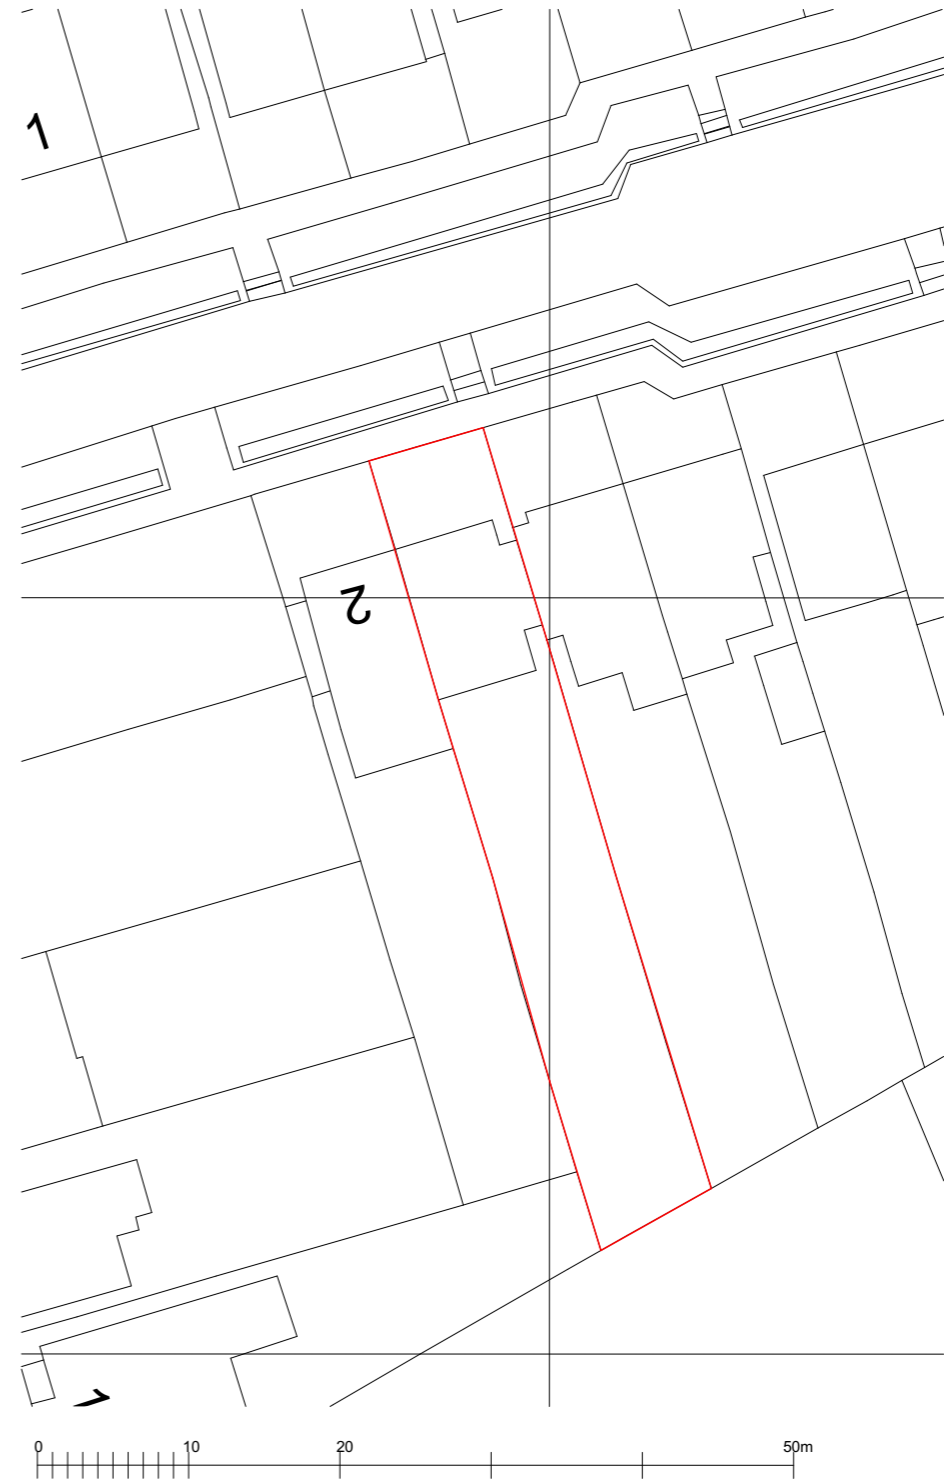

BLOCK PLAN 1:500

rev	date	description
-	28.07.17	Planning Issue

## LS\_Design

Lucyna Sajdok  
 Unit 47, 45 Provost Street  
 London NW1 7NW  
 t. 7960331639  
 lucyna.sajdok@yahoo.co.uk

Client  
**N. Stungo + N. Paske**

Project  
**4 Langbourne Avenue,  
 London N6 6AL**

Drawing  
**SITE LOCATION PLAN  
 + BLOCK PLAN**

Status  
**PLANNING ISSUE**

Scale 1:1250 1:500@A3  
 CAD File 17-A-14 Feasibility .pln  
 Date JULY 2017  
 Drawn LS

Project no\_Drawing no\_Revision  
**17-A-14\_S1\_000\_**