


Notes

Dimensions are to be verified on site prior to construction.

Ordnance Survey Data reproduced by permission of Ordnance Survey® on behalf of Her Majesty's Stationery Office. © Crown Copyright. All rights reserved.

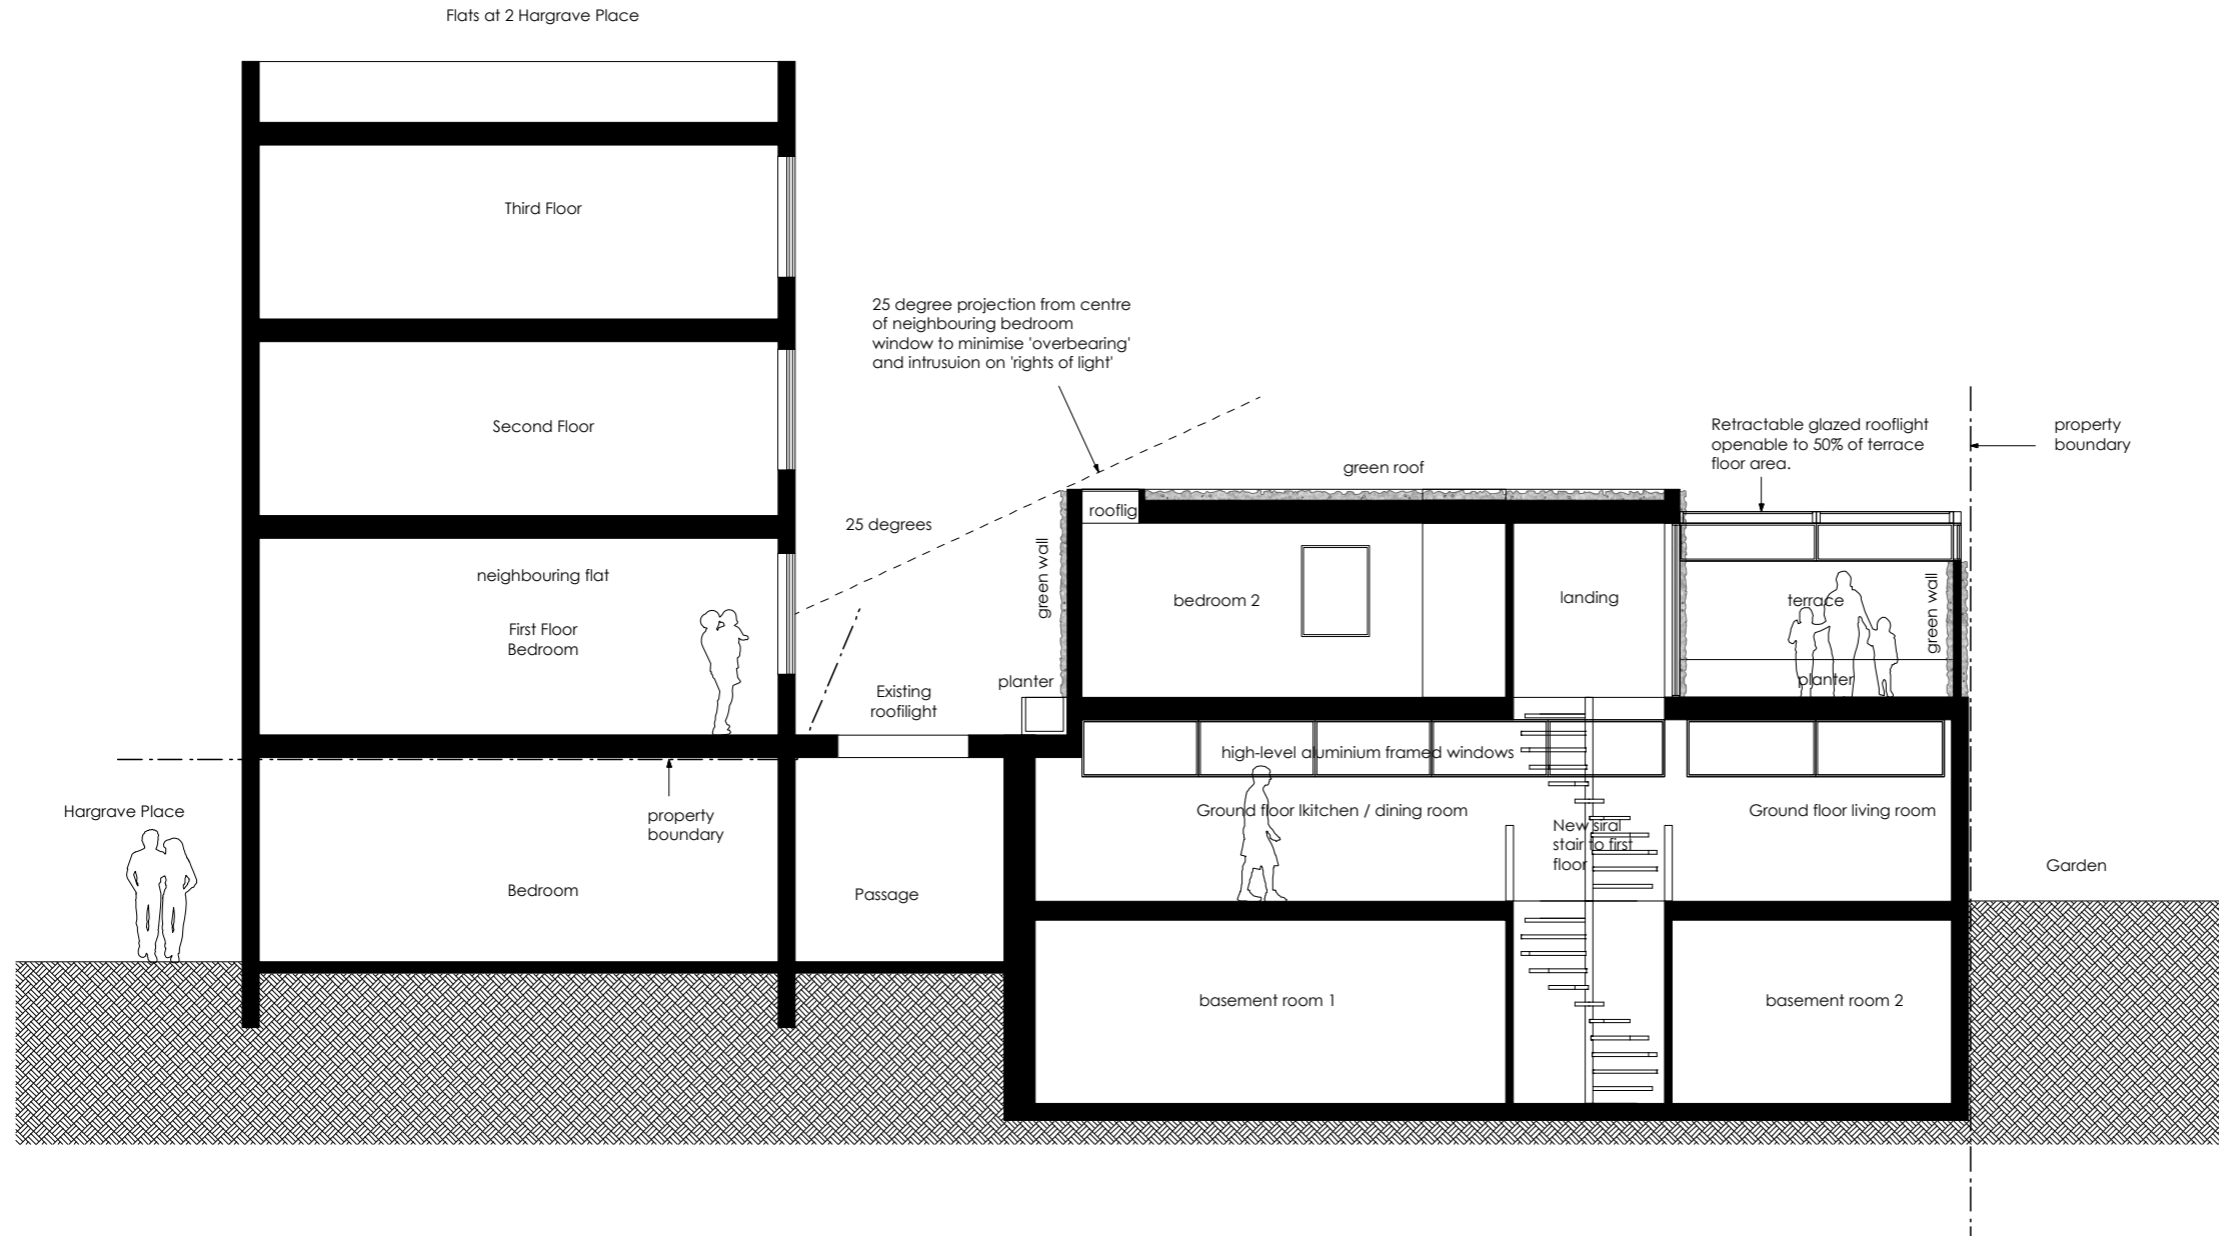

0 1 2 3 4 5m
Scale 1:100

Revisions

17.08.17 - A - Terrace rooflight note added

Craig More | Architect

MORE design Ltd 020 7281 7985
2 Lambton Mews mail@moredesign.co
London N19 3DR www.moredesign.co

2 Hargrave Place N7 0BP
Proposed Long Section BB

Scale 1:100
Date 17.06
Drawing Number 059.121-A