




01 Existing Ground Floor Door G-D01 and Window G-W1 Plan
scale 1:10 @ A1

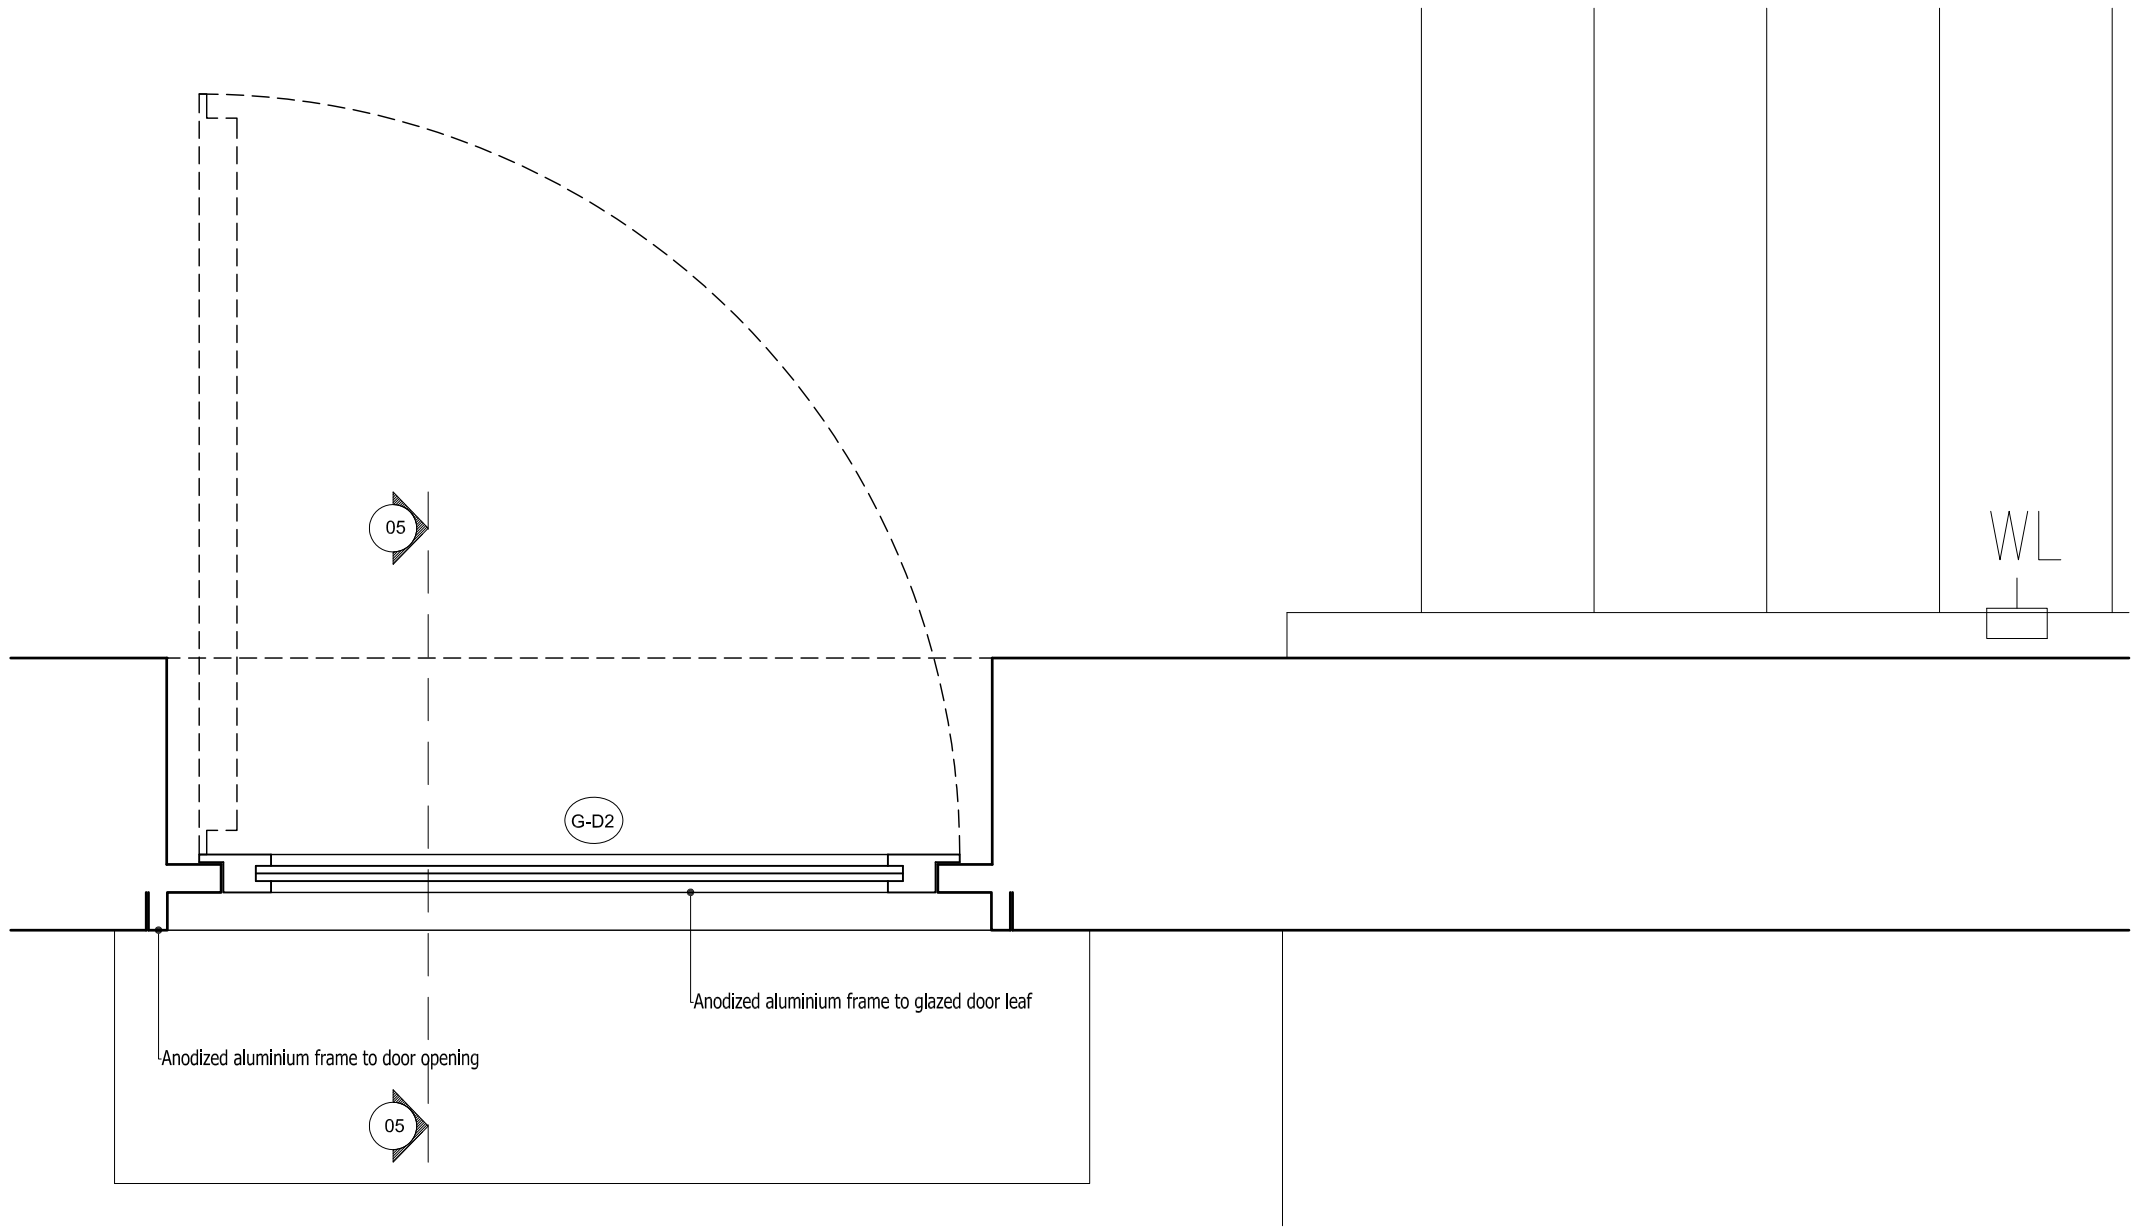


02 Existing Ground Floor Door G-D02
scale 1:10 @ A1

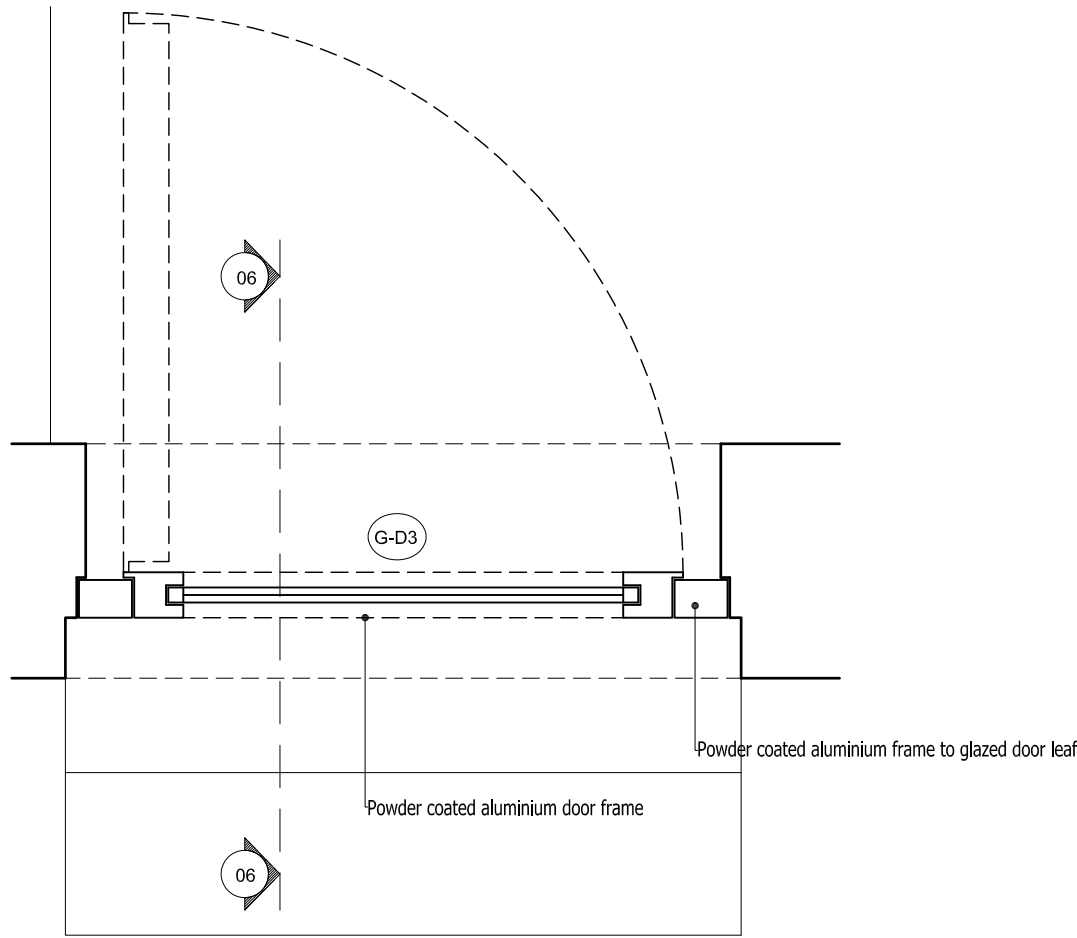


03 Existing Ground Floor Door G-D03 Plan
scale 1:10 @ A1

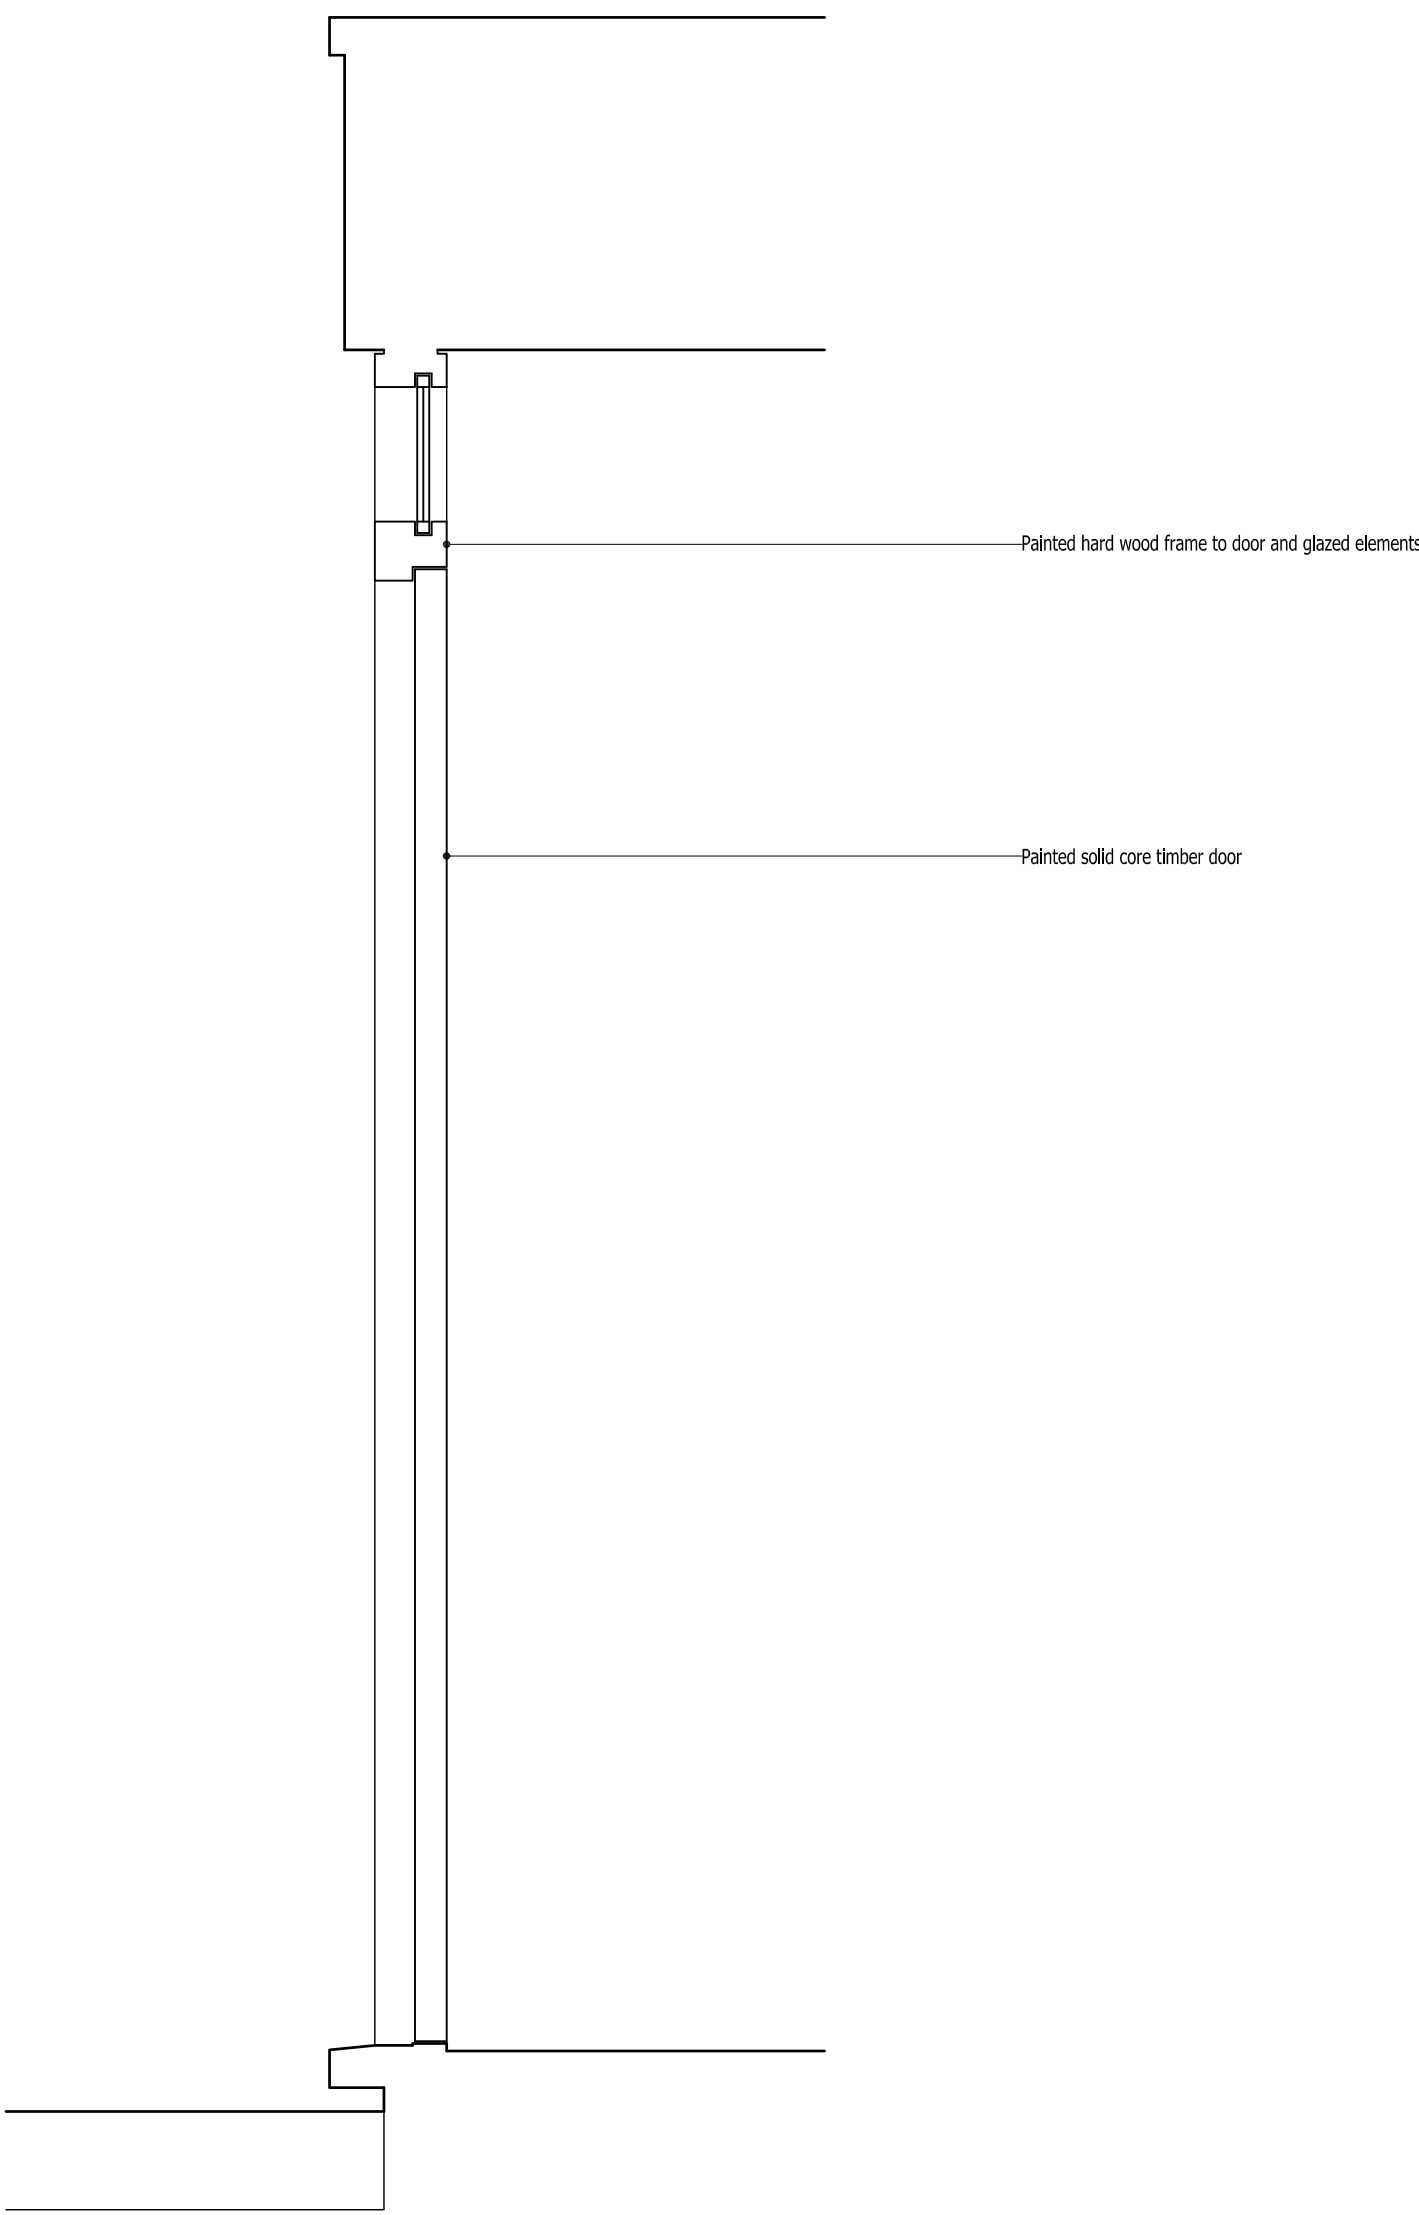

04 Existing Ground Floor Door G-D01 Section
scale 1:10 @ A1

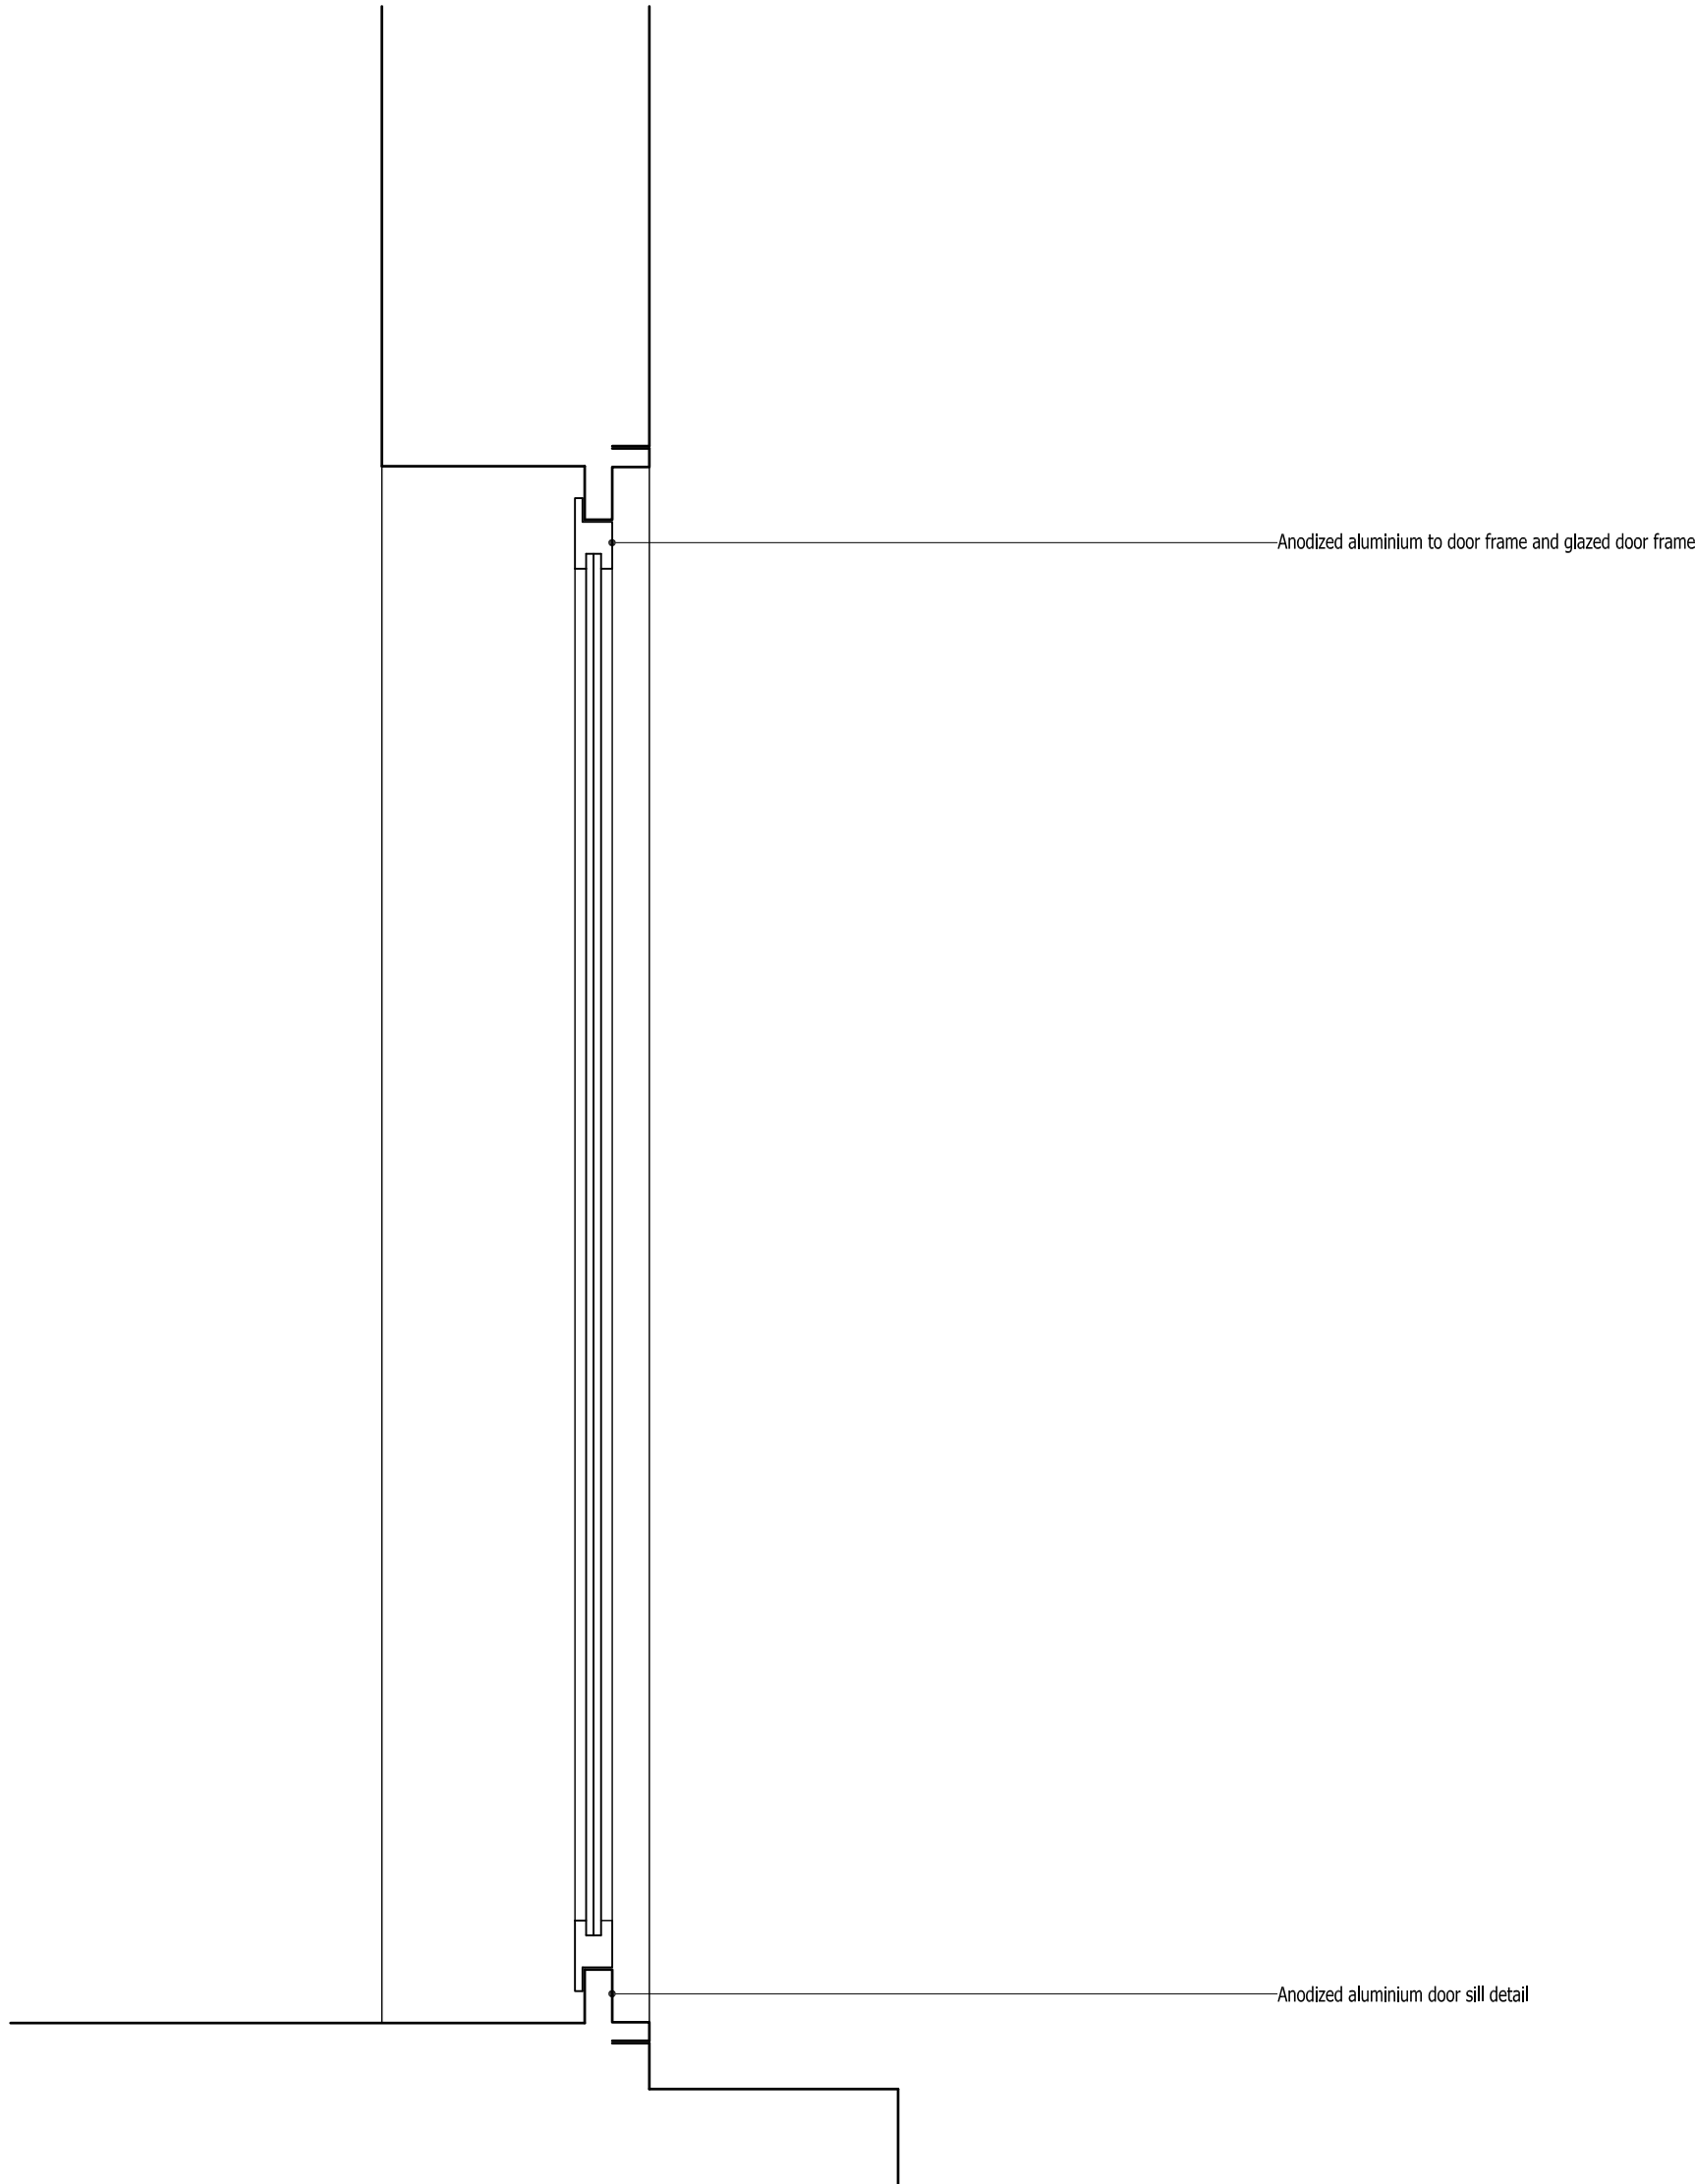

05 Existing Ground Floor Door G-D02 Section
scale 1:10 @ A1

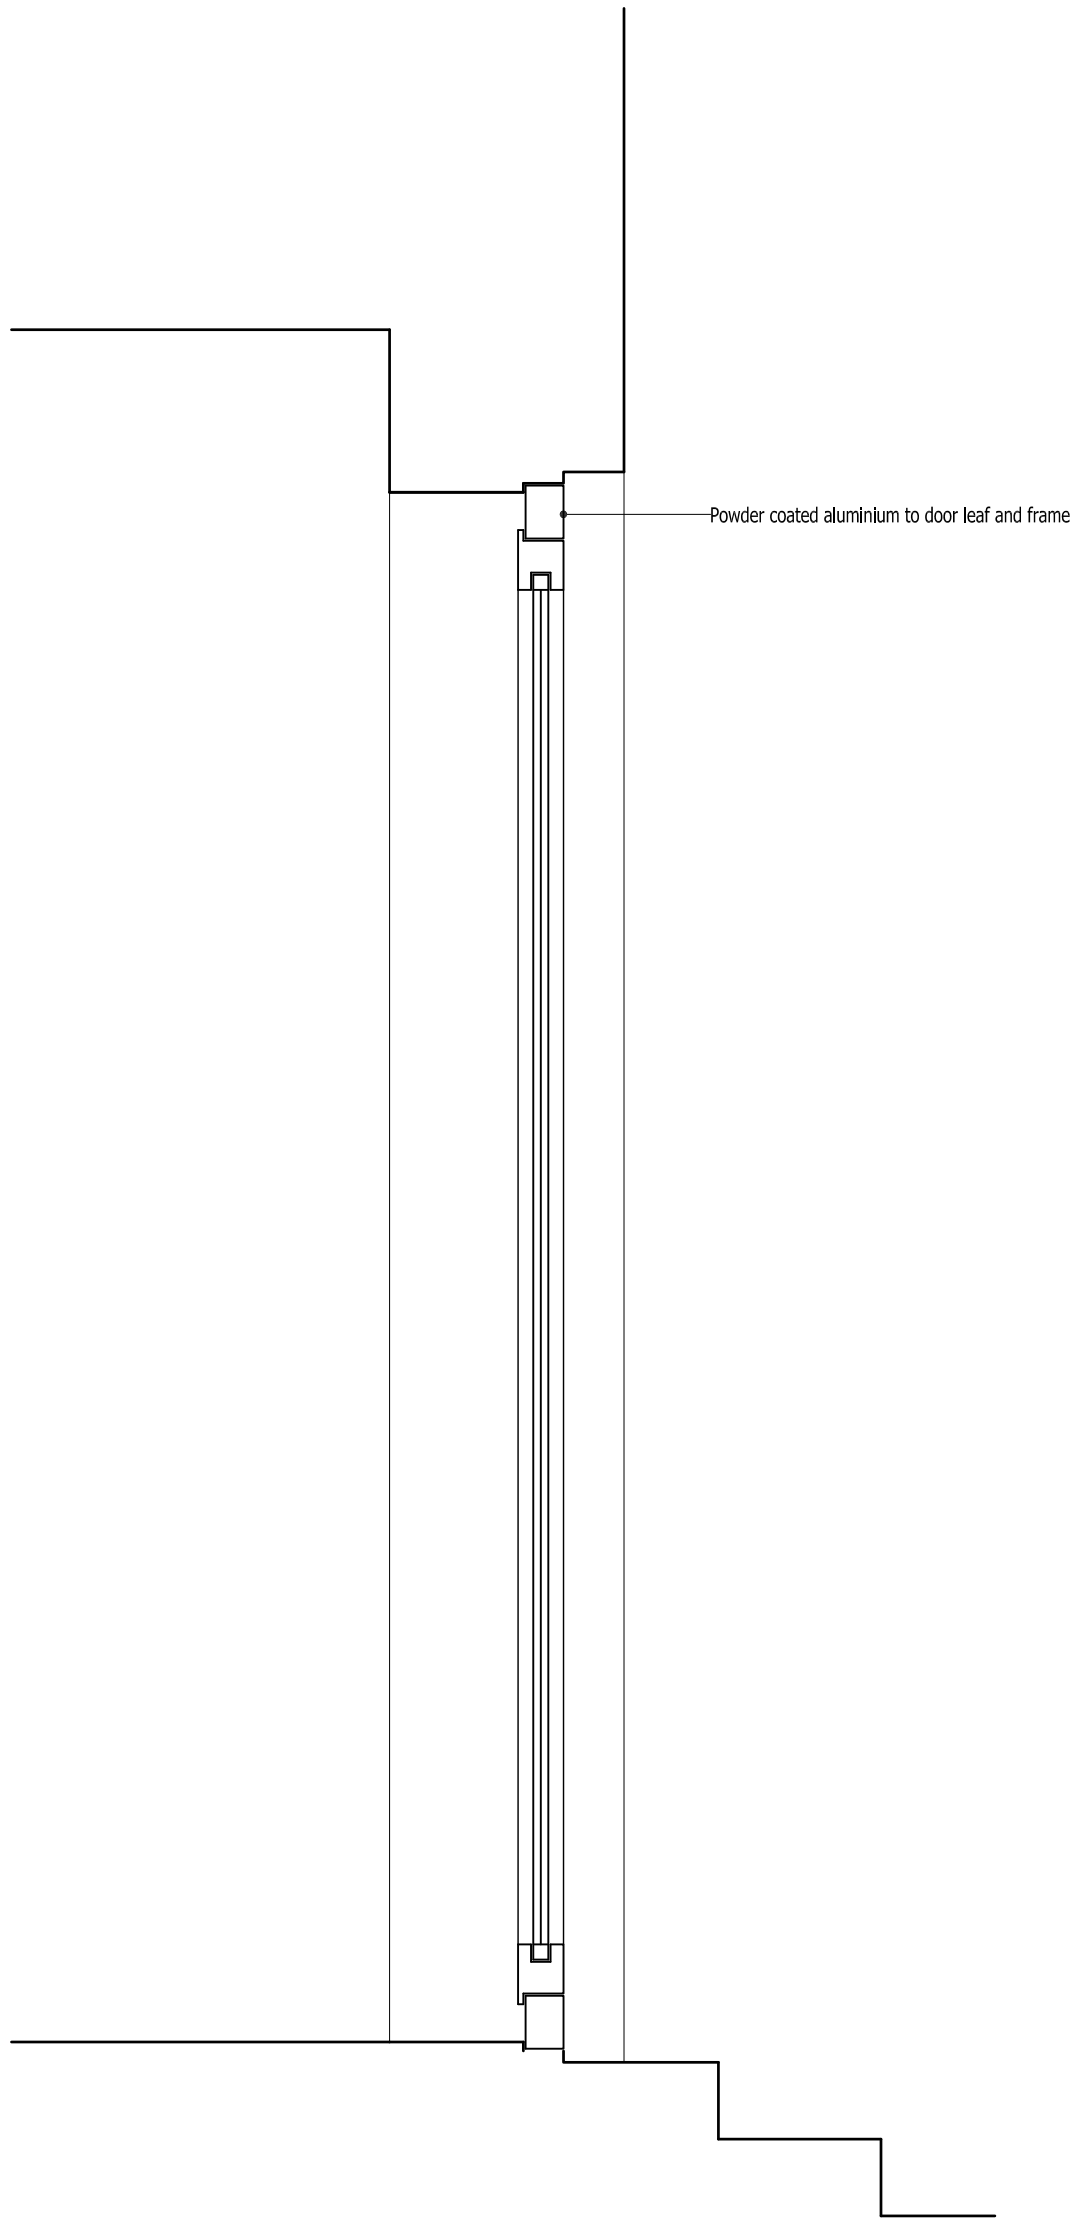

06 Existing Ground Floor Door G-D03 Section
scale 1:10 @ A1

Rev.	Date	Description
Project		
6 Oak Hill Park Mews, London, NW3 7LH.		
Title		
Existing Ground Floor Doors & Windows Plans & Sections		
andrew wood associates ltd		
120 Pall Mall London SW1Y 5EA		T: 020 7684 1400 F: 08451 305949
client:		
Matt Lyons 6 Oak Hill Park Mews Hampstead London NW3 7LH		
Date 08.08.2017	Job No	Drawing No
Scale 1:10 @ A1 1:20 @ A3	176	P500
		00

