



THIS DRAWING IS COPYRIGHT. ALL RIGHTS RESERVED.
DO NOT SCALE FROM THIS DRAWING. WORK FROM FIGURED DIMENSIONS ONLY. ALL DIMENSIONS ARE IN mm, UNLESS OTHERWISE STATED.

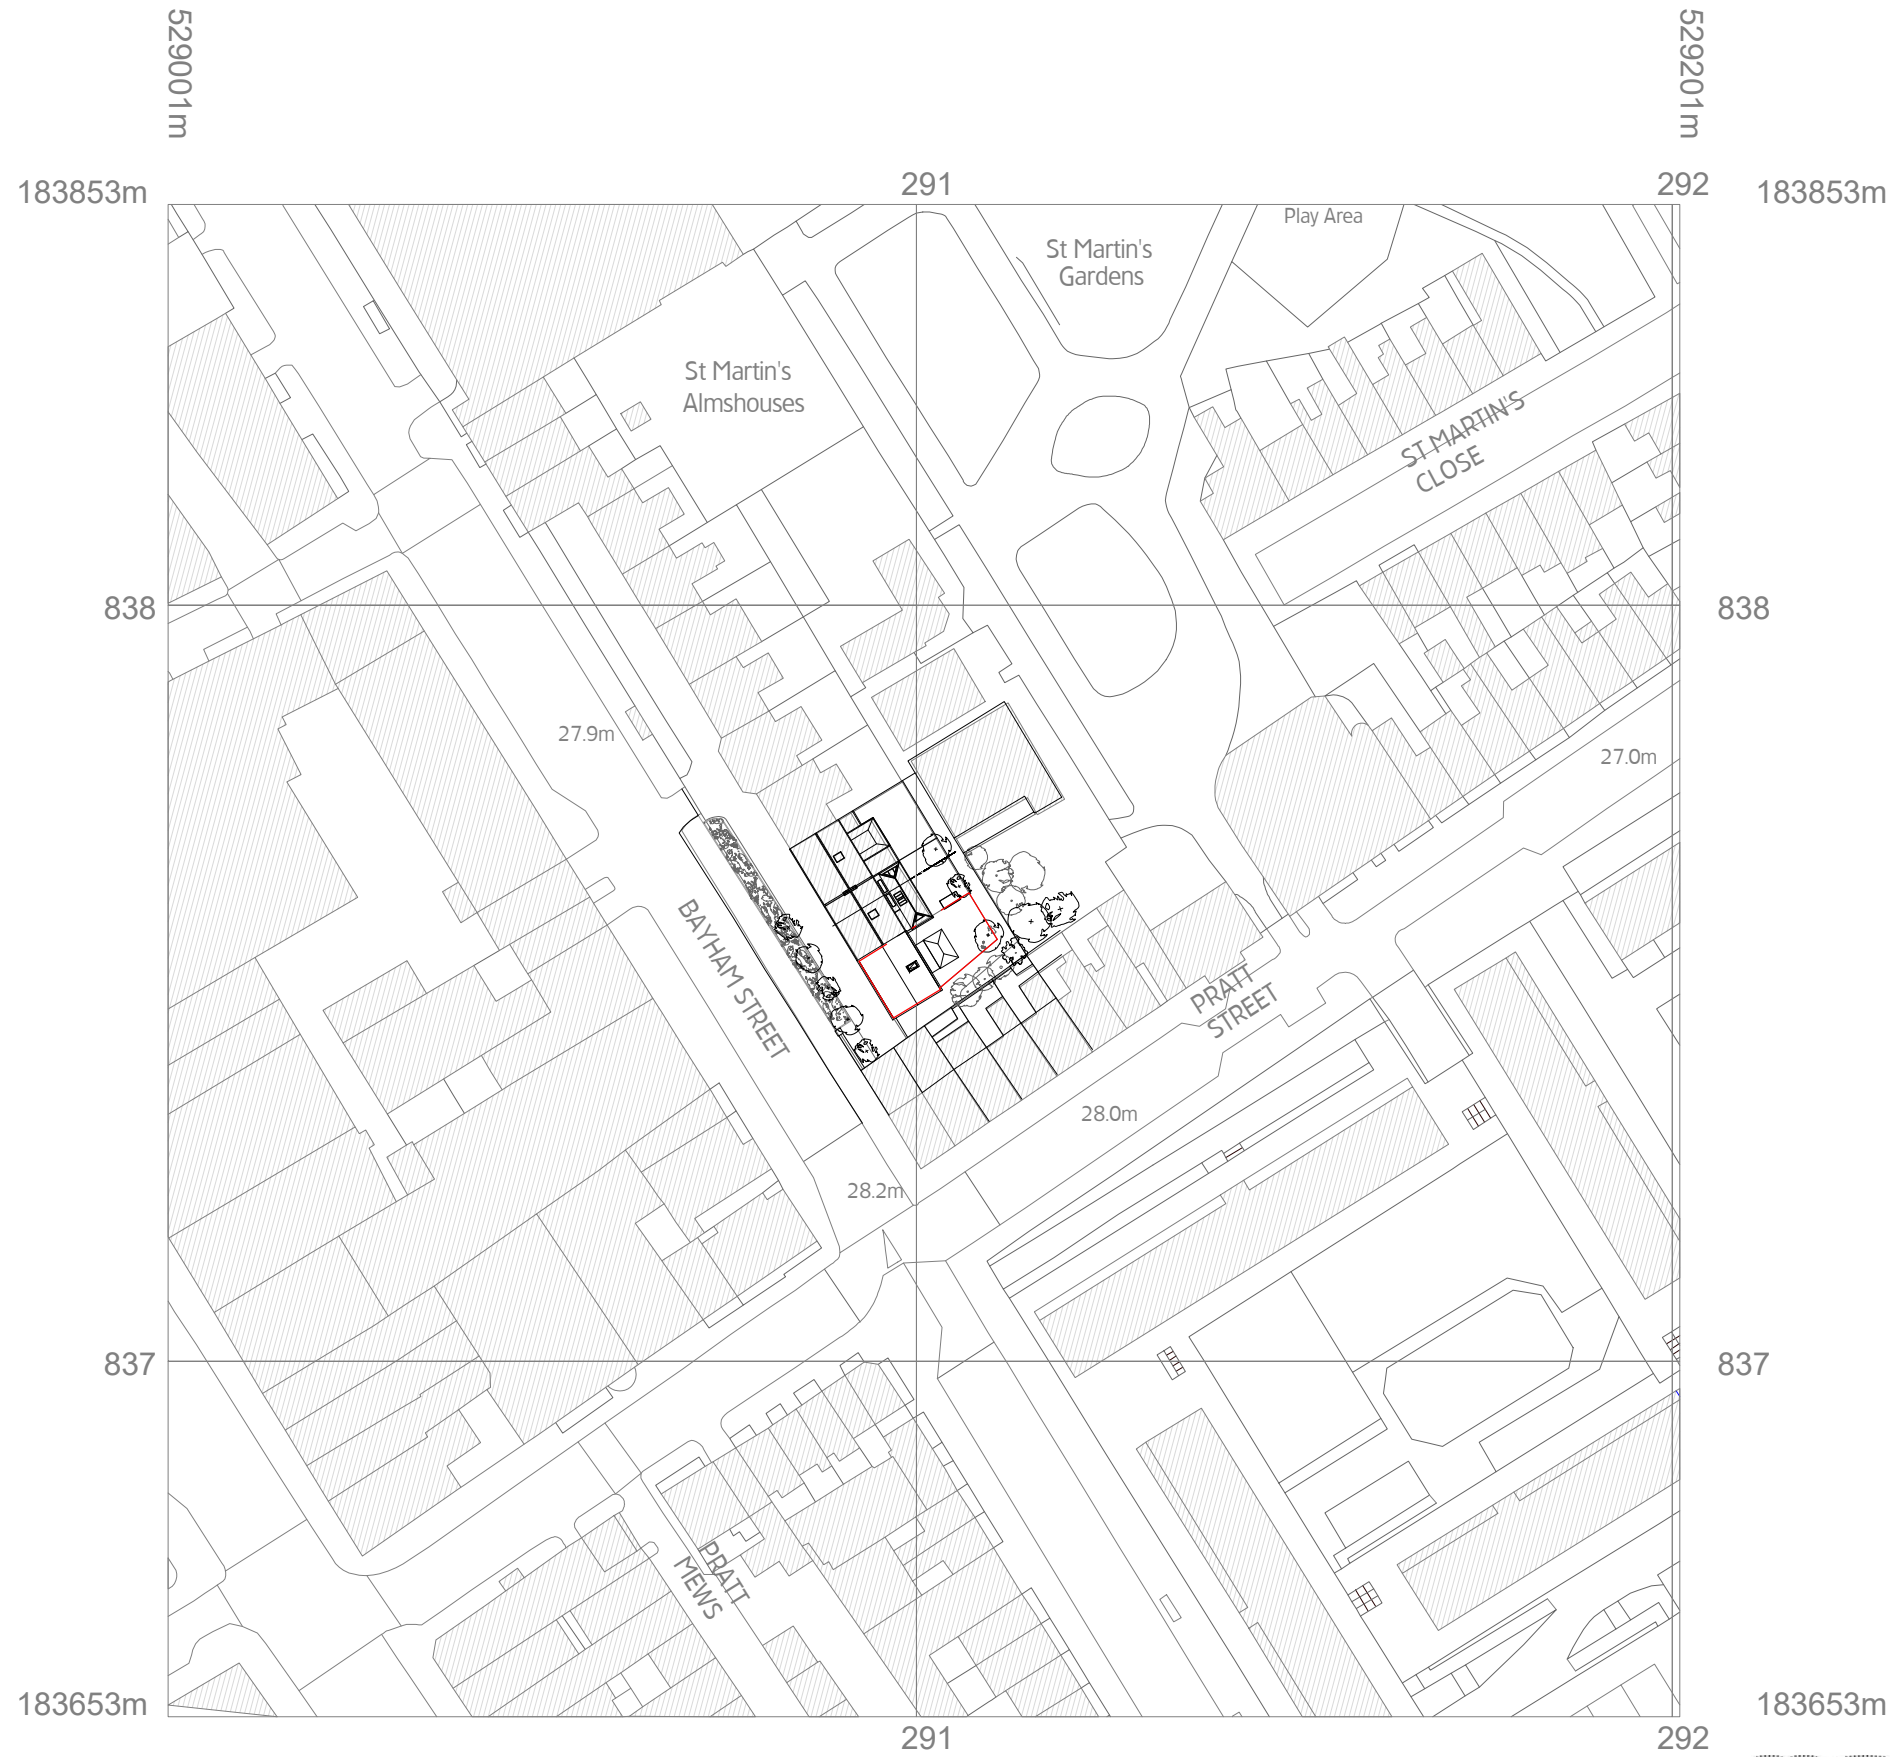

01 Location Plan
1 : 1000

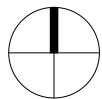

183653m

MOXON

LONDON
Great Western Studios, 65 Alfred Road, London W2 5EU
t 0207 034 0088 | f 0207 034 0099

SCOTLAND
Ardoch, Crathie, Aberdeenshire AB35 5UN
t 01339 742047 | f 0207 034 0099

mail@moxonarchitects.com | www.moxonarchitects.com

REV	DATE	DESCRIPTION	DRW	CHK
01	11.07.17	Planning	AH	TJM

Project	9 St-Martins Almshouses		
Drawing Title	Location Plan		
Status	Planning		
Drawn by	AH	Checked by	BMA
Date	01.11.16		
Project No.	599	Scale	1 : 1000
Size	A3 (420x297mm)		
Drawing No.	599_100		Rev. 01