




01 Existing Ground Floor Window G-W1 Plan
scale 1:10 @ A1

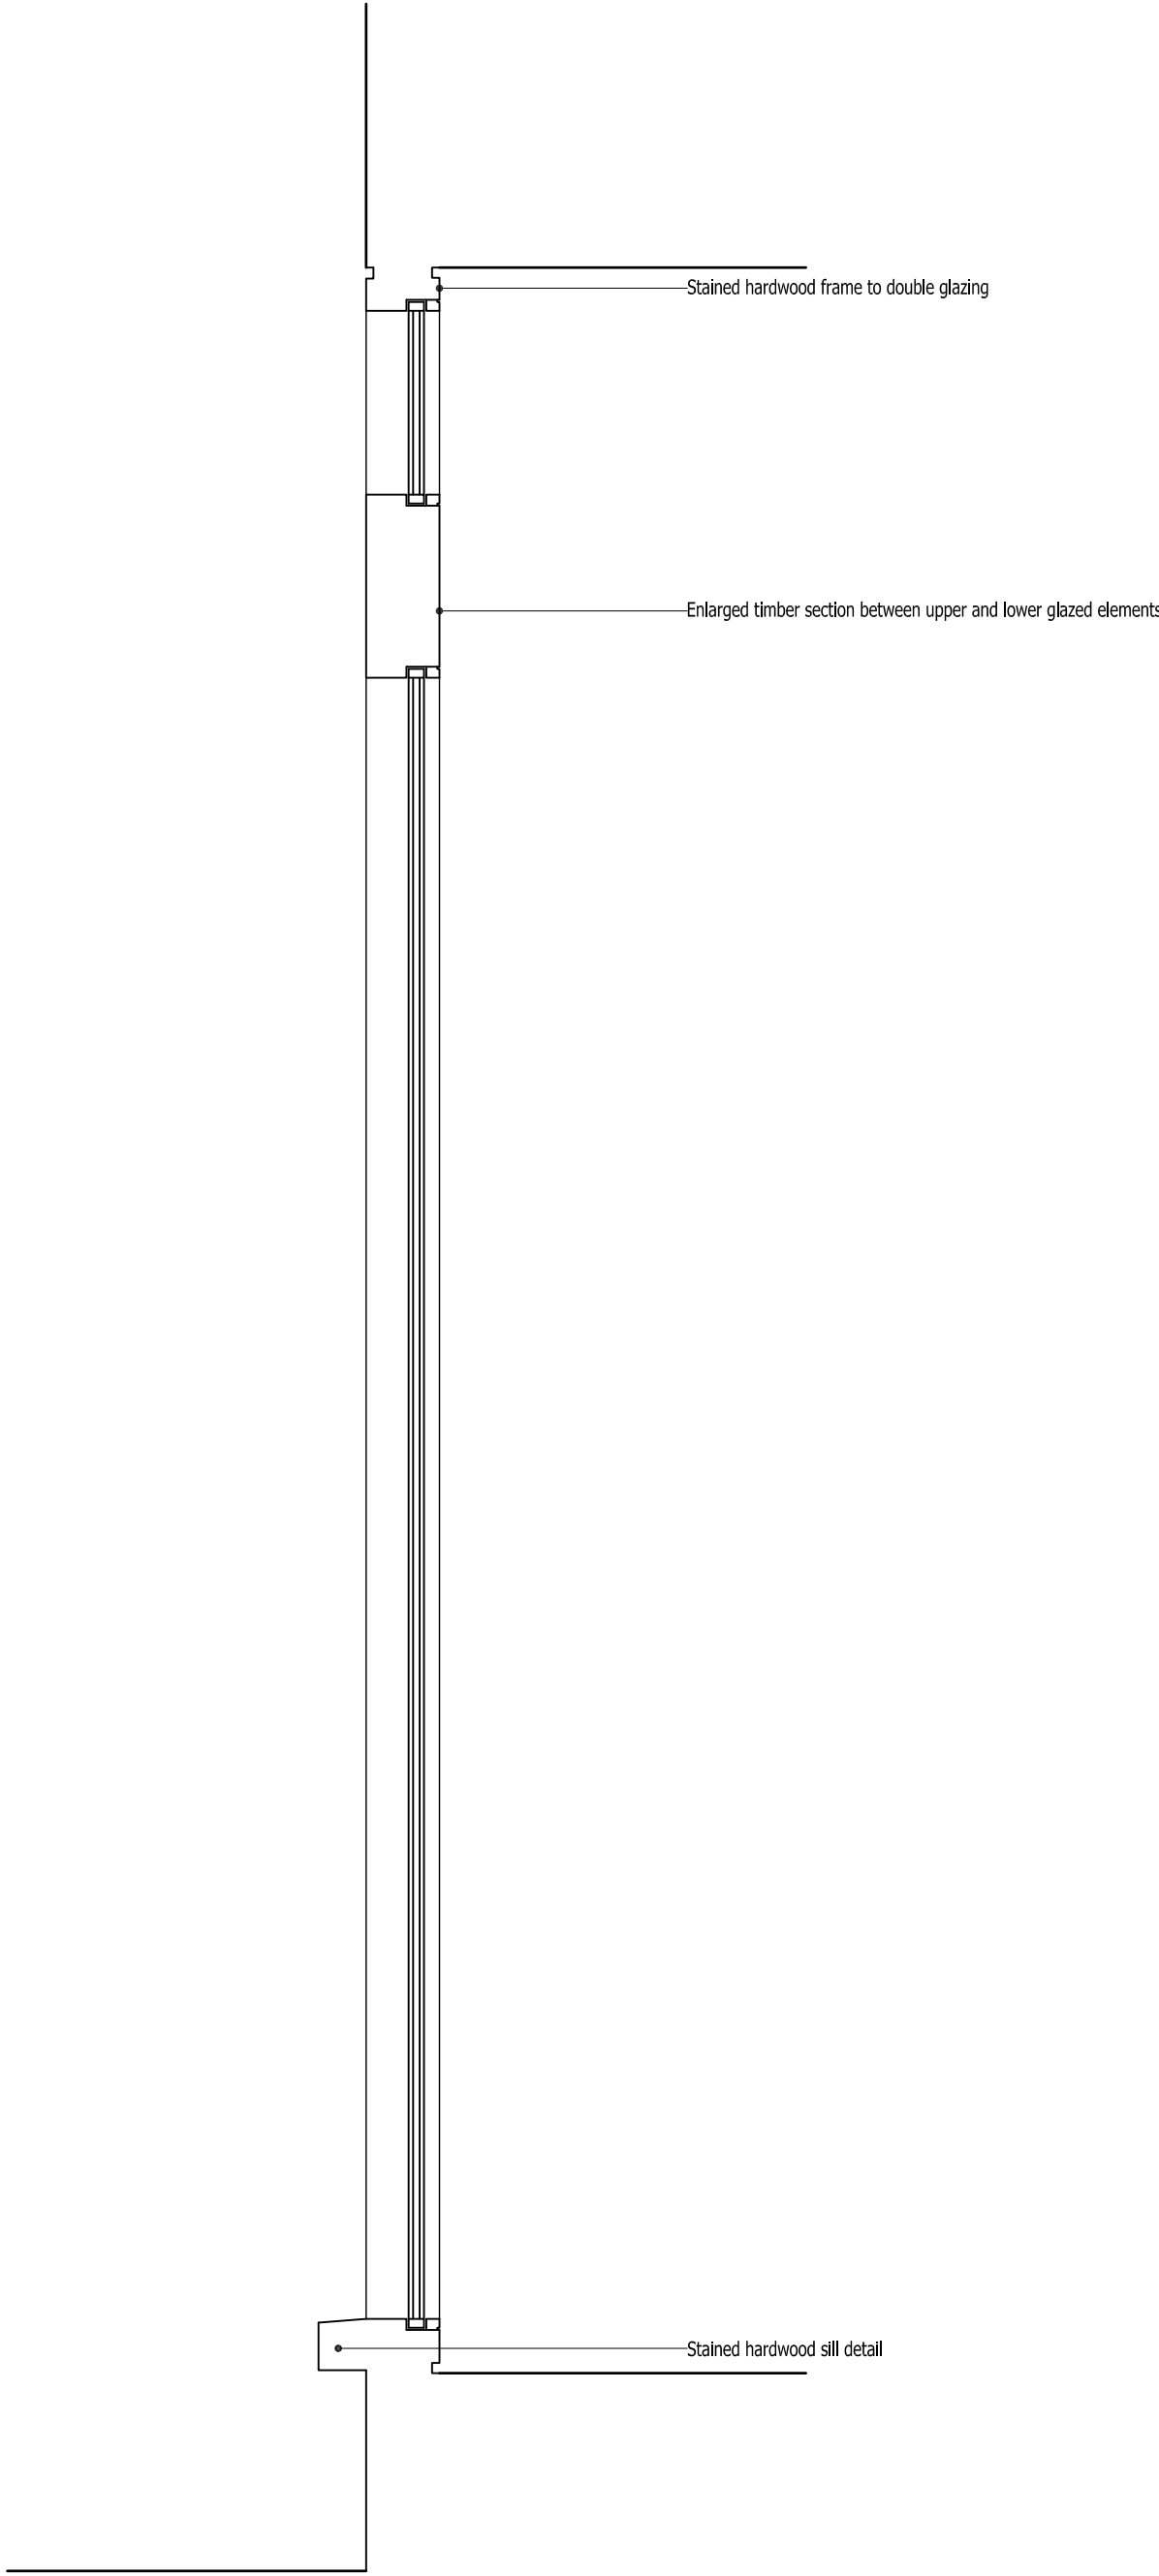


02 Existing Ground Floor Window G-W1 Section
scale 1:10 @ A1

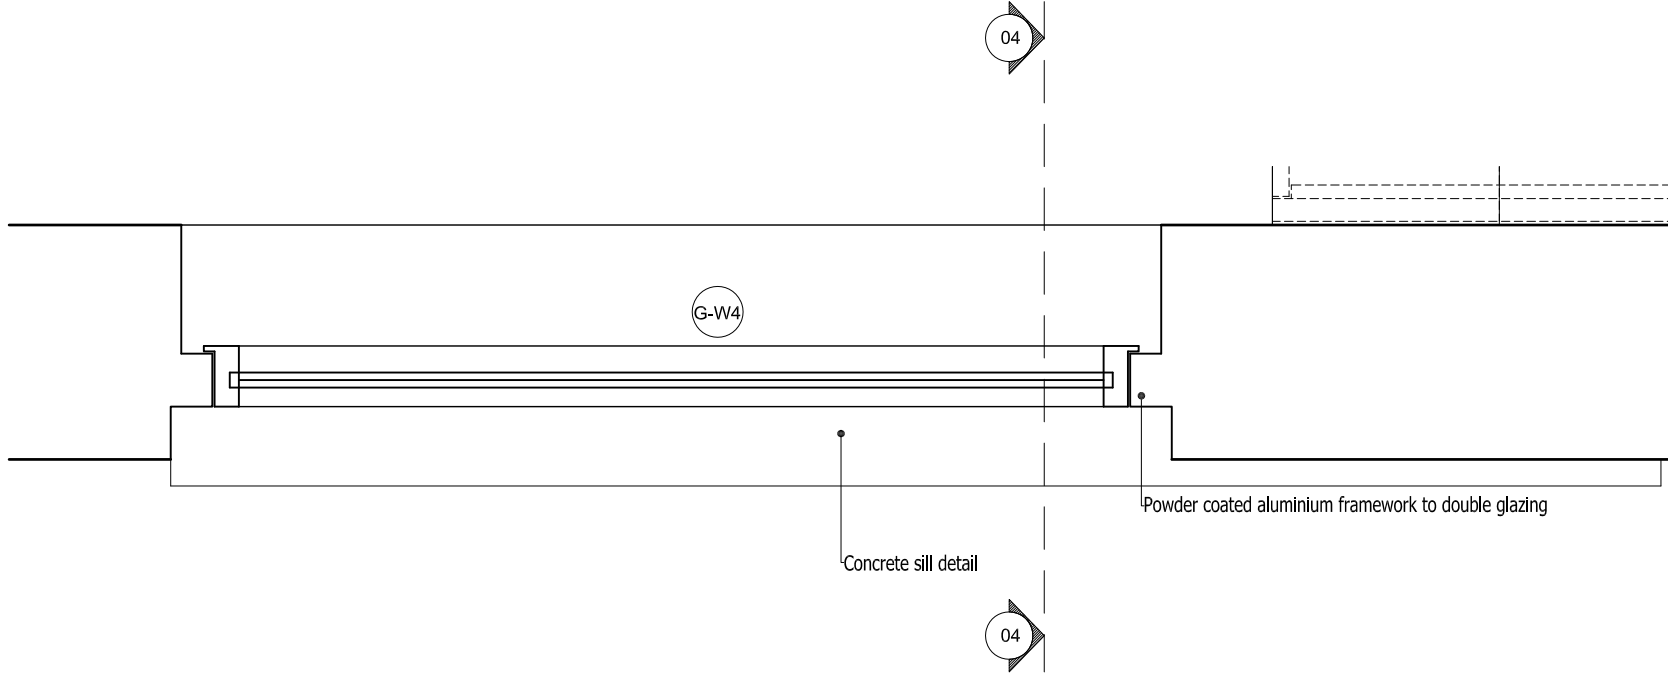


03 Existing Ground Floor Window G-W4 Plan
scale 1:10 @ A1

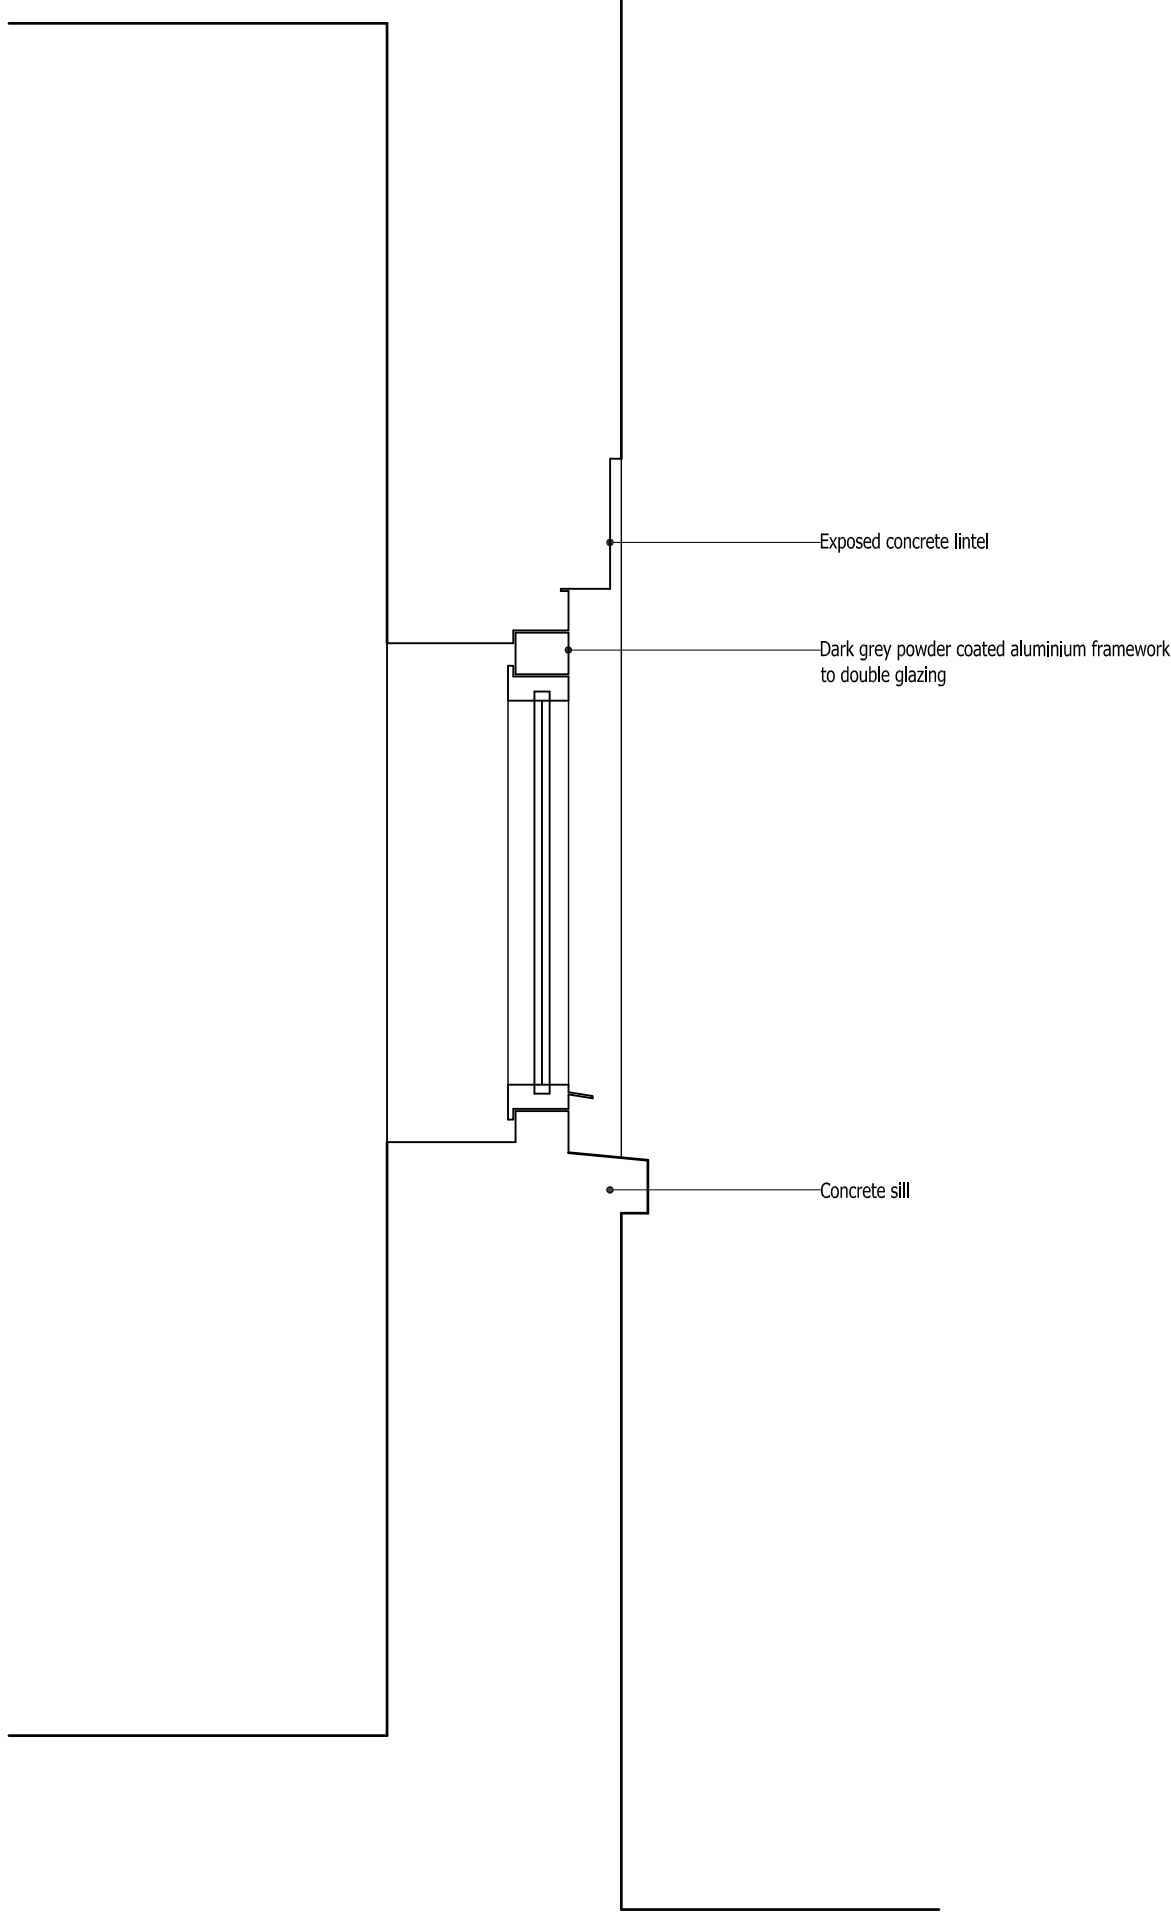

04 Existing Ground Floor Window G-W4 Section
scale 1:10 @ A1

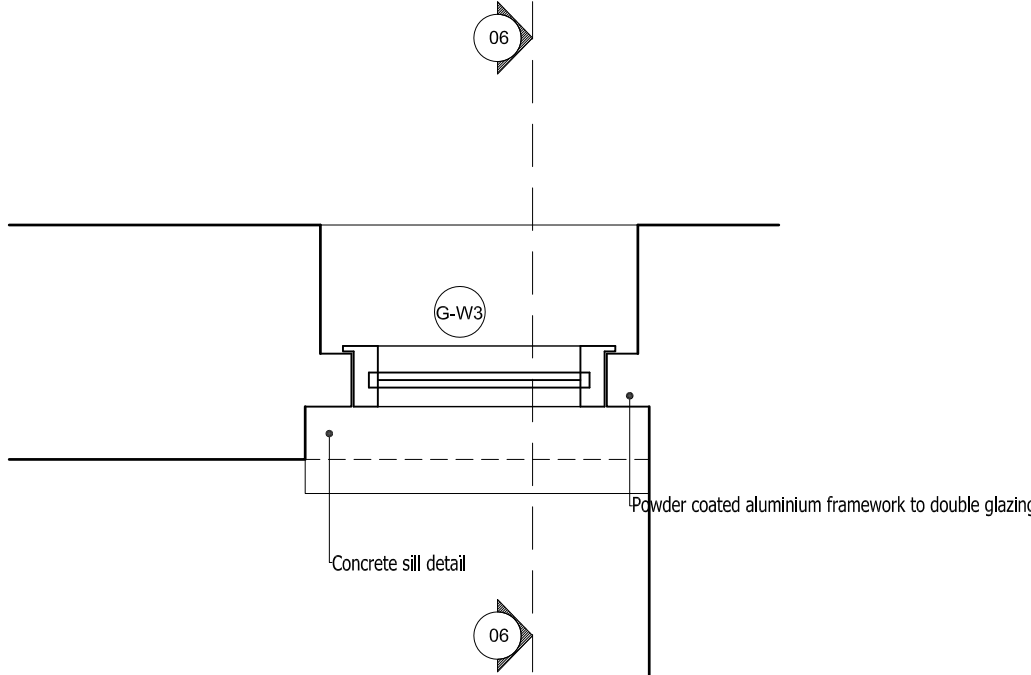

05 Existing Ground Floor Window G-W3 Plan
scale 1:10 @ A1

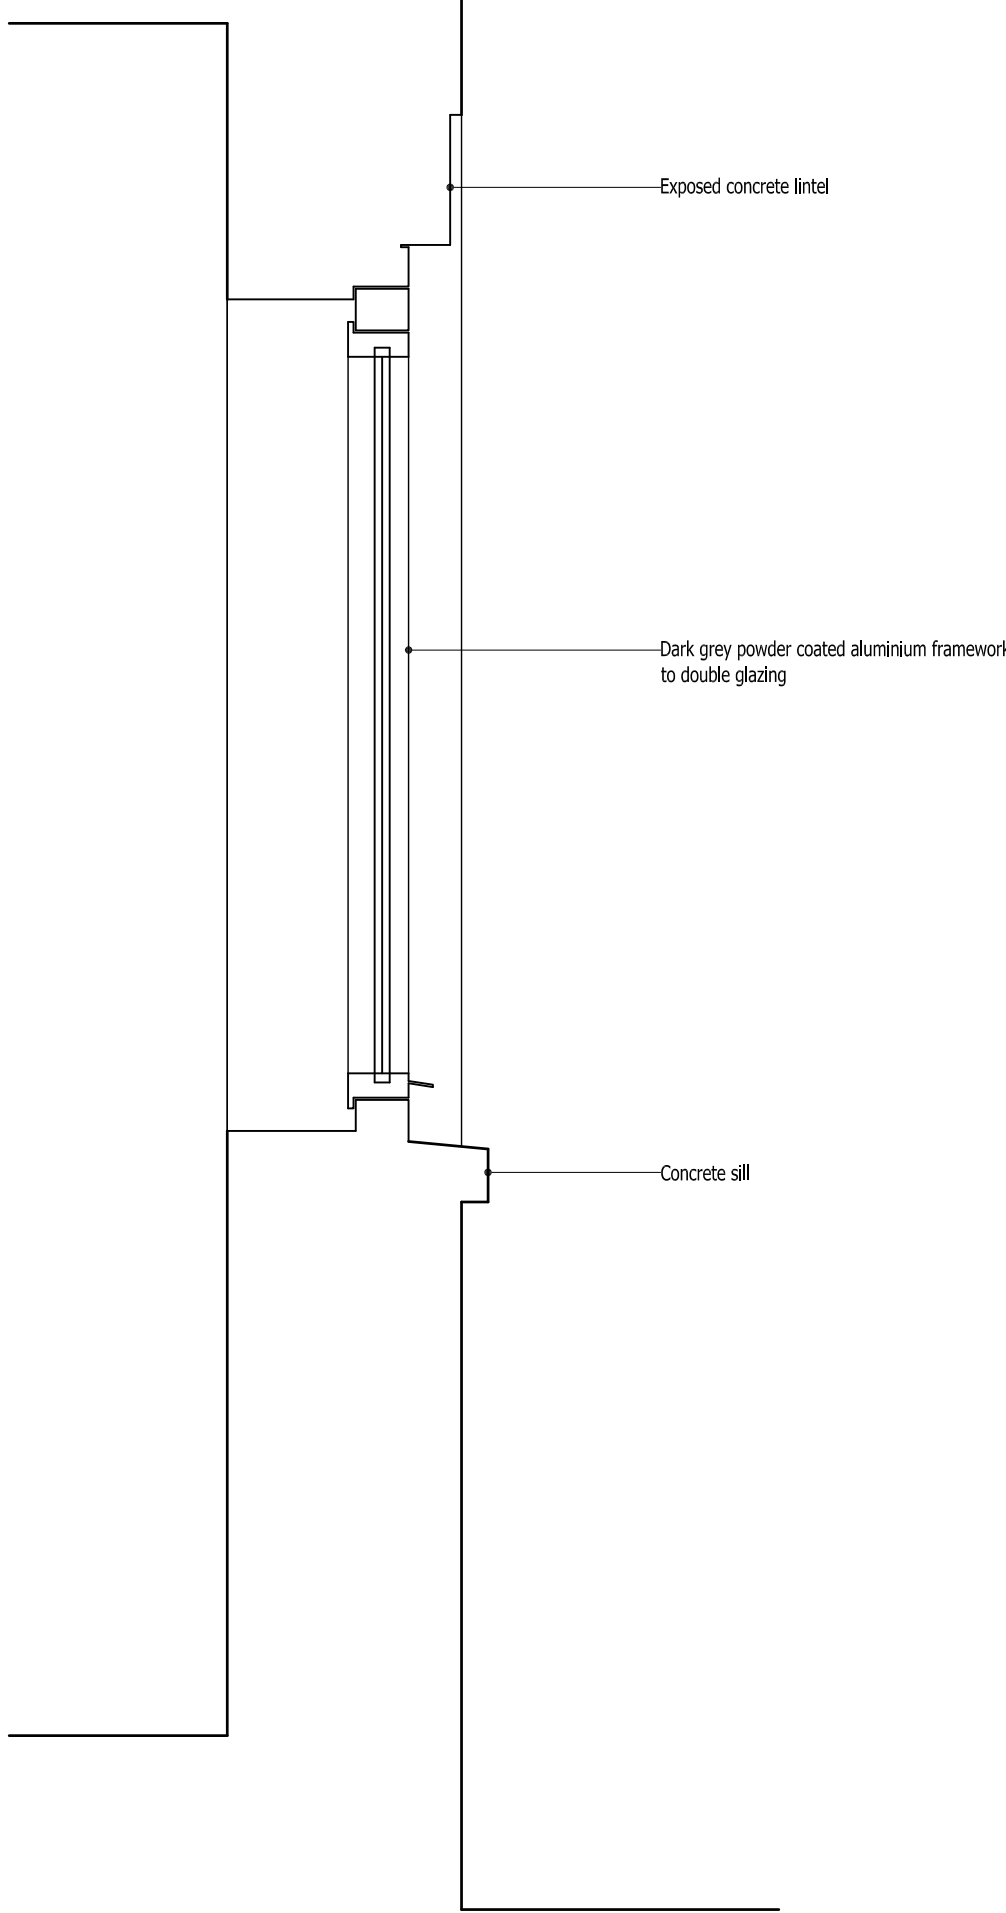

06 Existing Ground Floor Window G-W3 Section
scale 1:10 @ A1

Rev.	Date	Description
Project		
6 Oak Hill Park Mews, London, NW3 7LH.		
Title		
Existing Ground Floor Doors & Windows Plans & Sections		
andrew wood associates ltd		
120 Pall Mall London SW1Y 5EA		
client:		
Matt Lyons 6 Oak Hill Park Mews Hampstead London NW3 7LH		
T: 020 7684 1400 F: 08451 305949		
Date	Job No	Drawing No
08.08.2017		
Scale		
1:10 @ A1 1:20 @ A3	176	P501
		00