




01 Existing First Floor Window 1-W1 and Door 1-D3 Plans
scale 1:10 @ A1

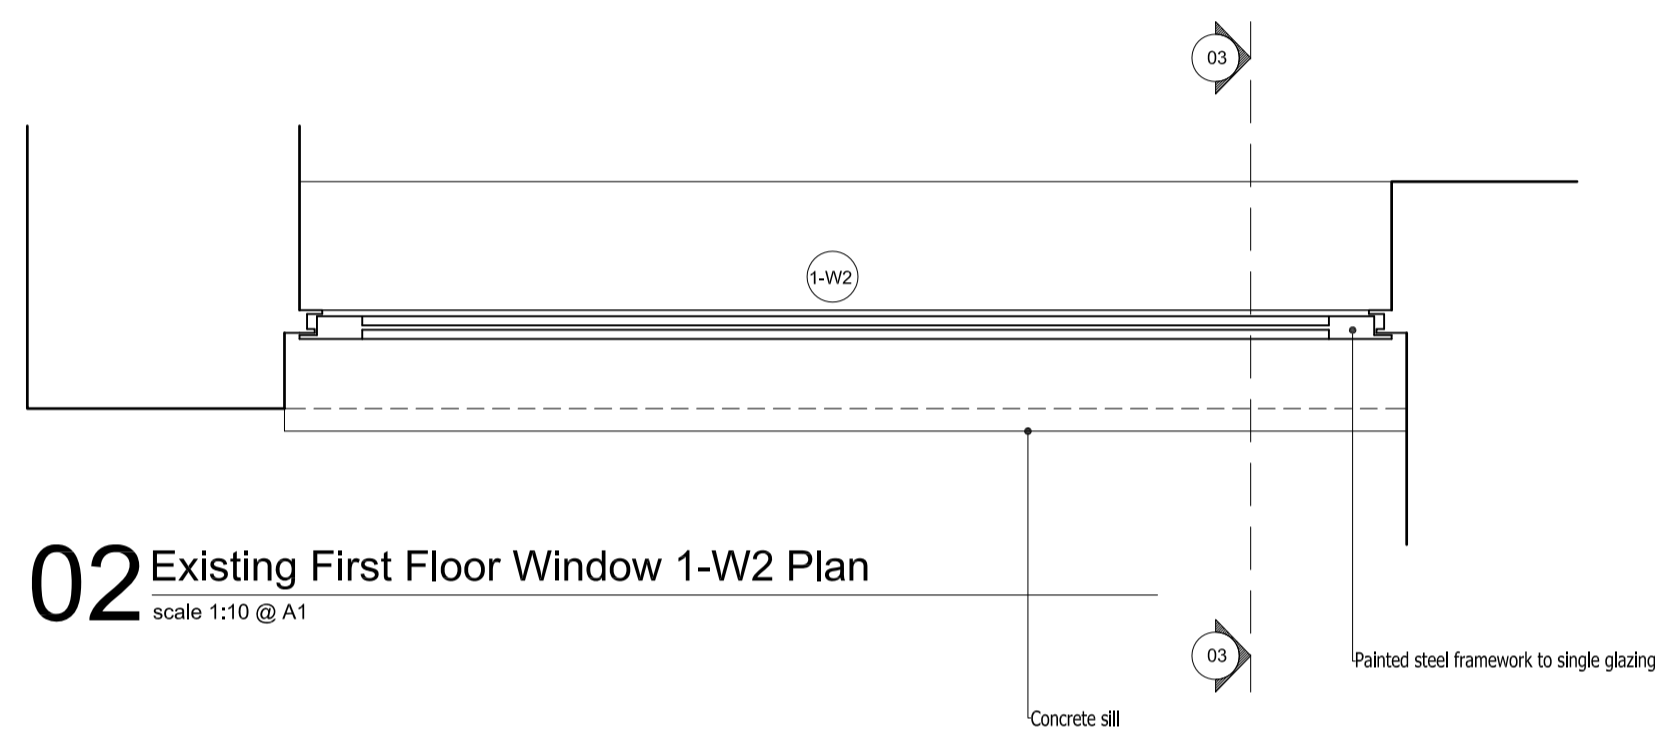


02 Existing First Floor Window 1-W2 Plan
scale 1:10 @ A1

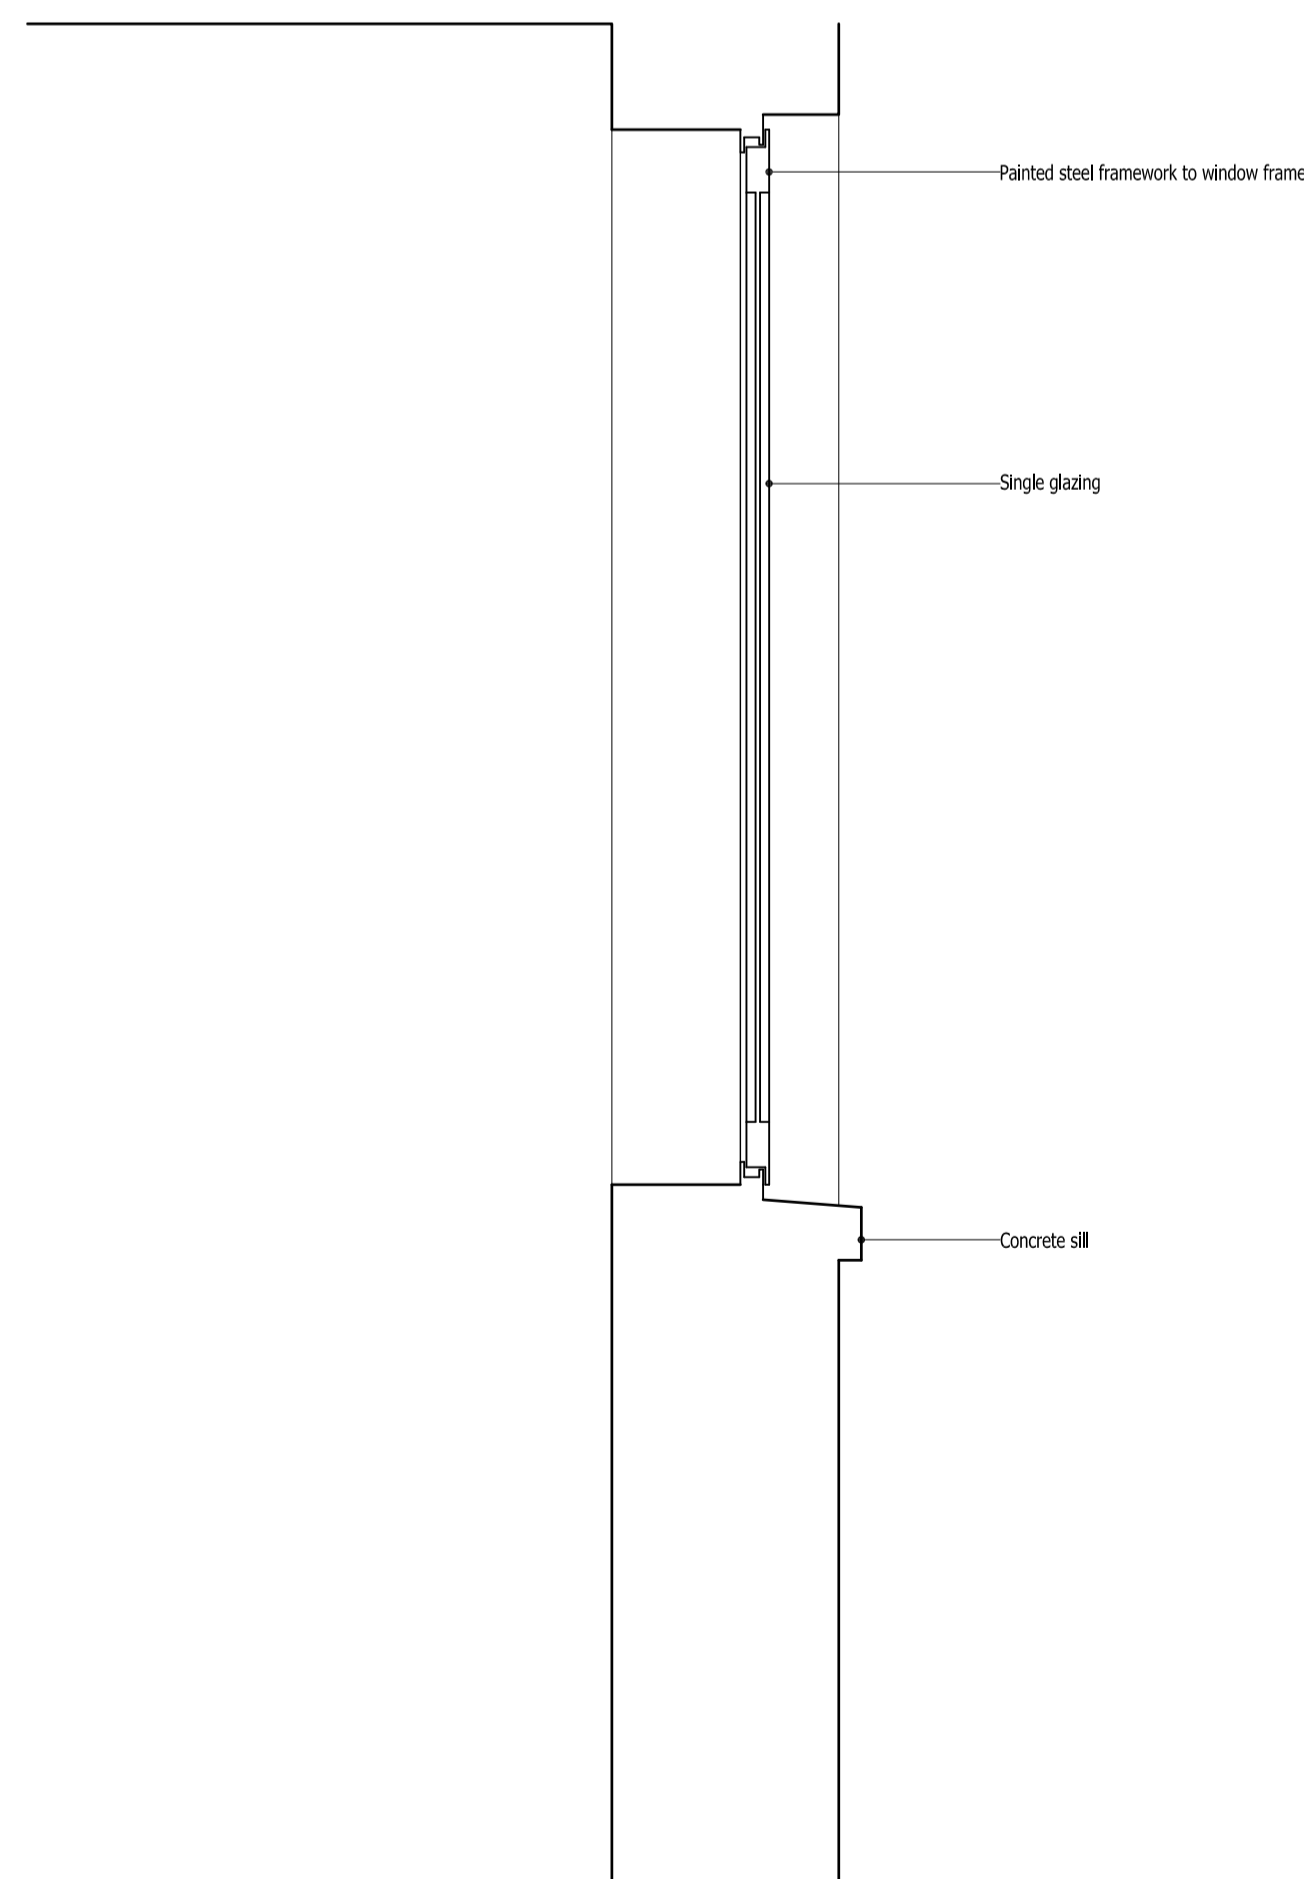

03 Existing First Floor Window 1-W2 Section
scale 1:10 @ A1

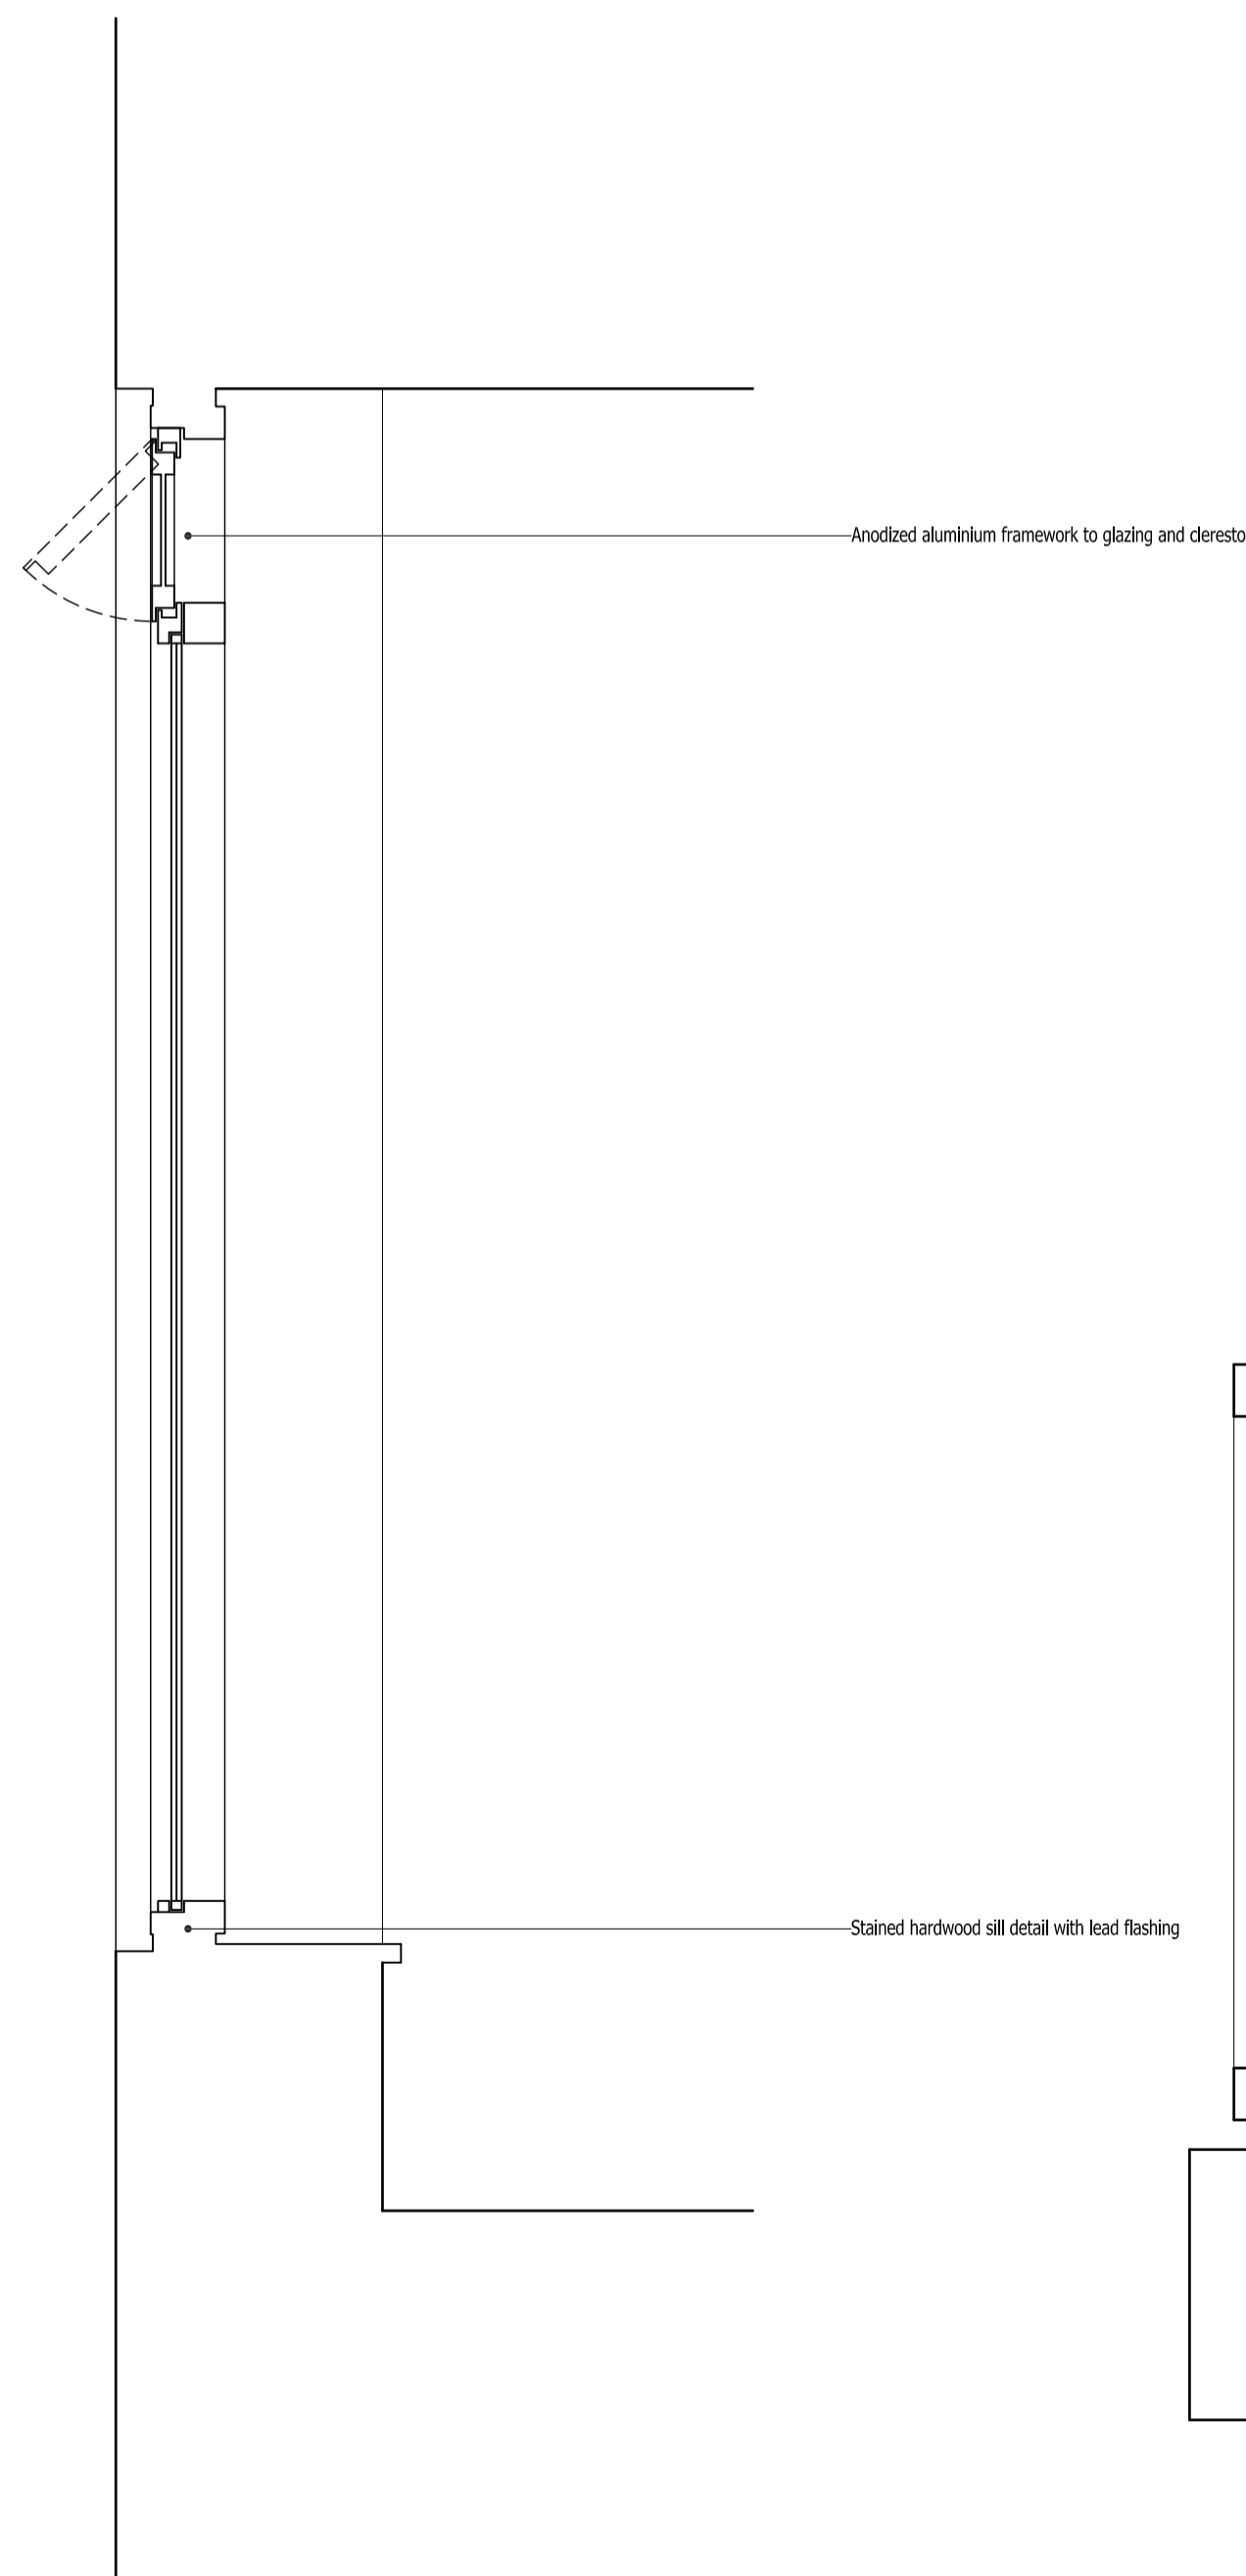

04 Existing First Floor Window 1-W1 Section
scale 1:10 @ A1

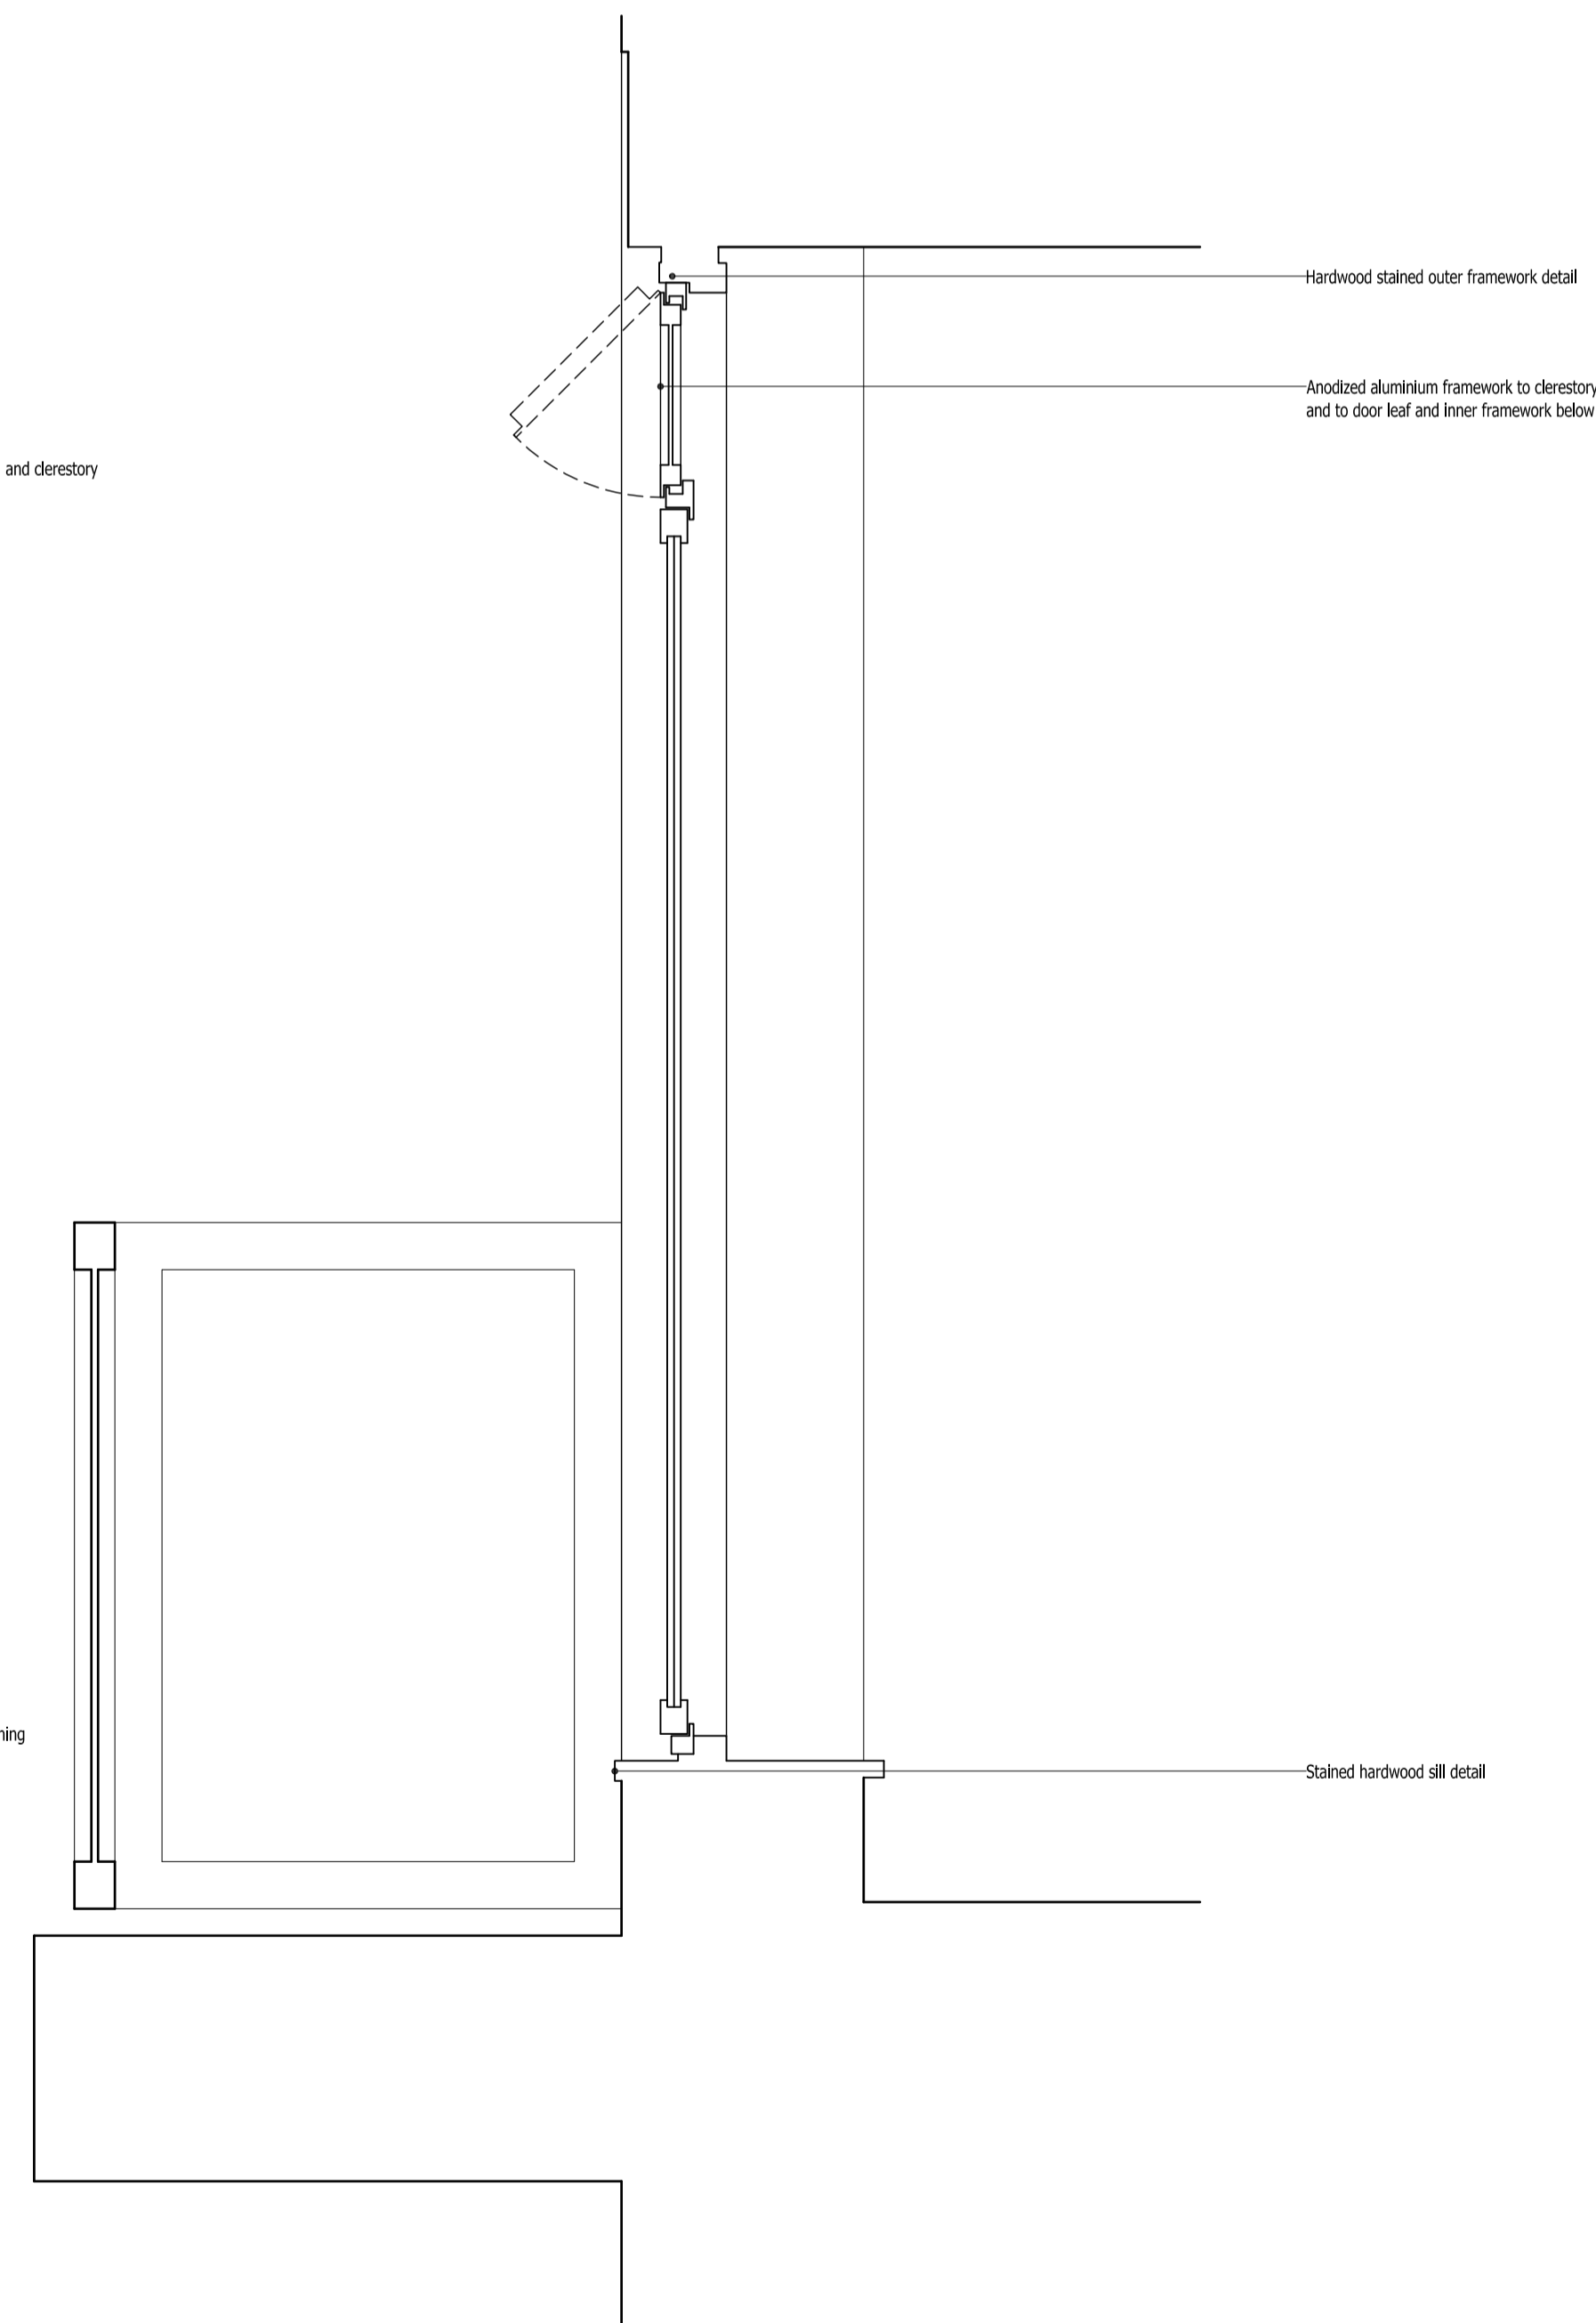

05 Existing First Floor Door 1-D3 Section
scale 1:10 @ A1

Rev.	Date	Description

Project
6 Oak Hill Park Mews, London, NW3 7LH.

Title
Existing First Floor Doors & Windows
Plans & Sections

andrew wood associates ltd

120 Pall Mall
London
SW1Y 5EA
T: 020 7684 1400
F: 08451 305949

client:
Matt Lyons
6 Oak Hill Park Mews
Hampstead
London
NW3 7LH

Date	Job No	Drawing No	Revision
08.08.2017	176	P502	00

