



01 Proposed Second Floor Windows 2-W1 and 2-W2 Plan
scale 1:10 @ A1

Sliding double glazed panel with grey powder coated aluminium framework
 Powder coated aluminium framework finished in grey to double glazed window
 Sliding double glazed panel with grey powder coated aluminium framework
 Powder coated aluminium framework finished in grey to double glazed window
 Sliding double glazed panel with grey powder coated aluminium framework
 Powder coated aluminium framework finished in grey to double glazed window
 Sliding double glazed panel with grey powder coated aluminium framework
 Powder coated aluminium framework finished in grey to double glazed window
 Powder coated aluminium framework finished in grey to double glazed window

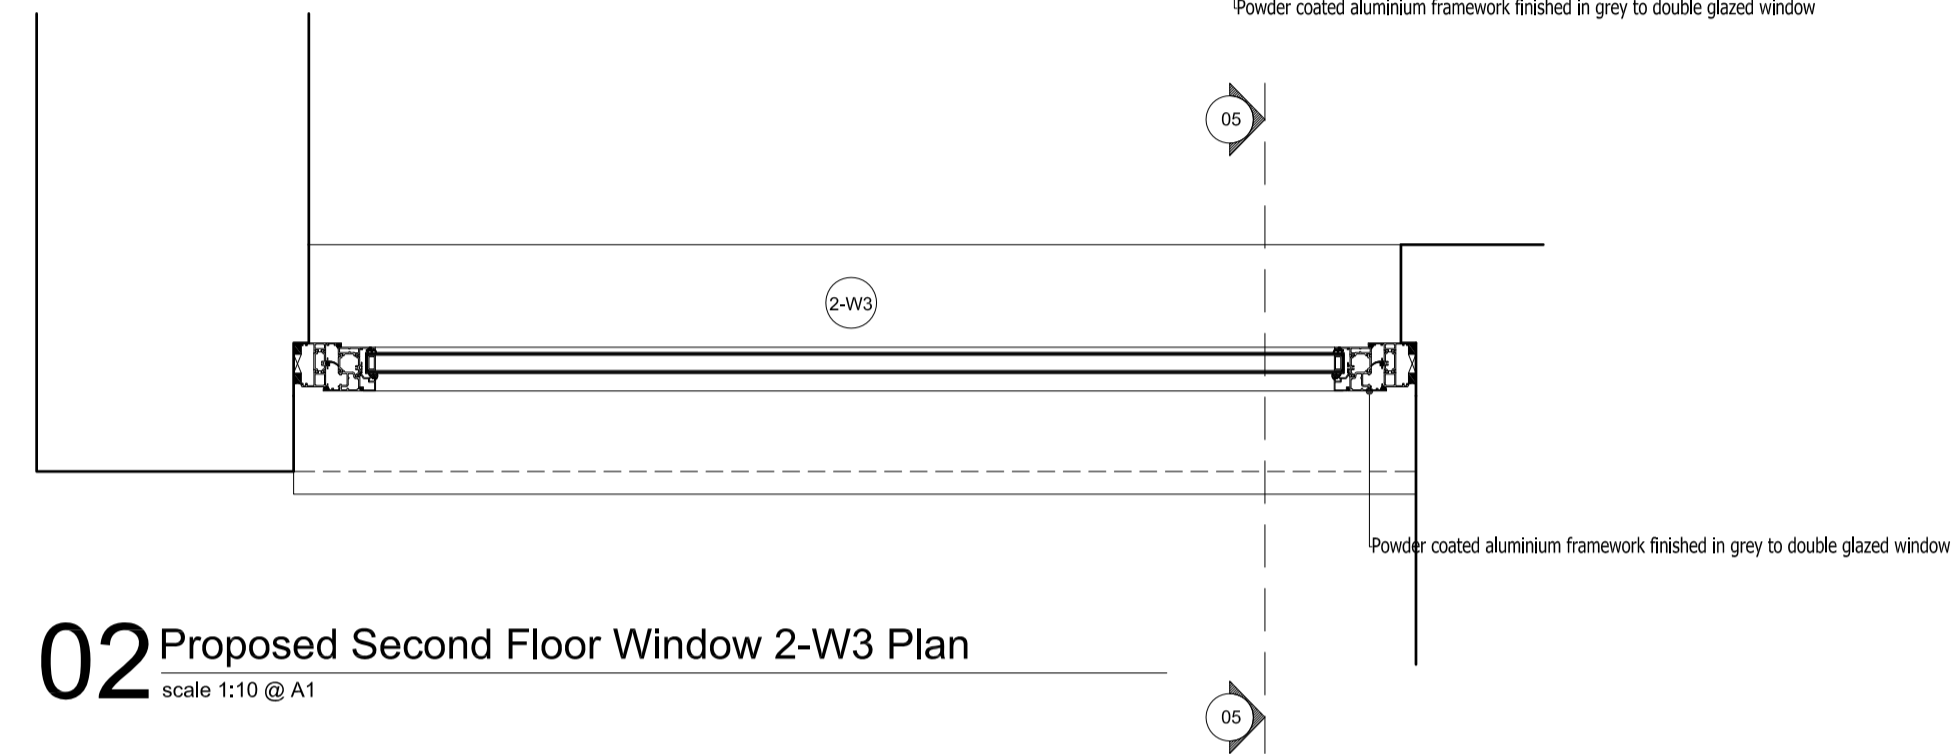

02 Proposed Second Floor Window 2-W3 Plan
scale 1:10 @ A1

Powder coated aluminium framework finished in grey to double glazed window

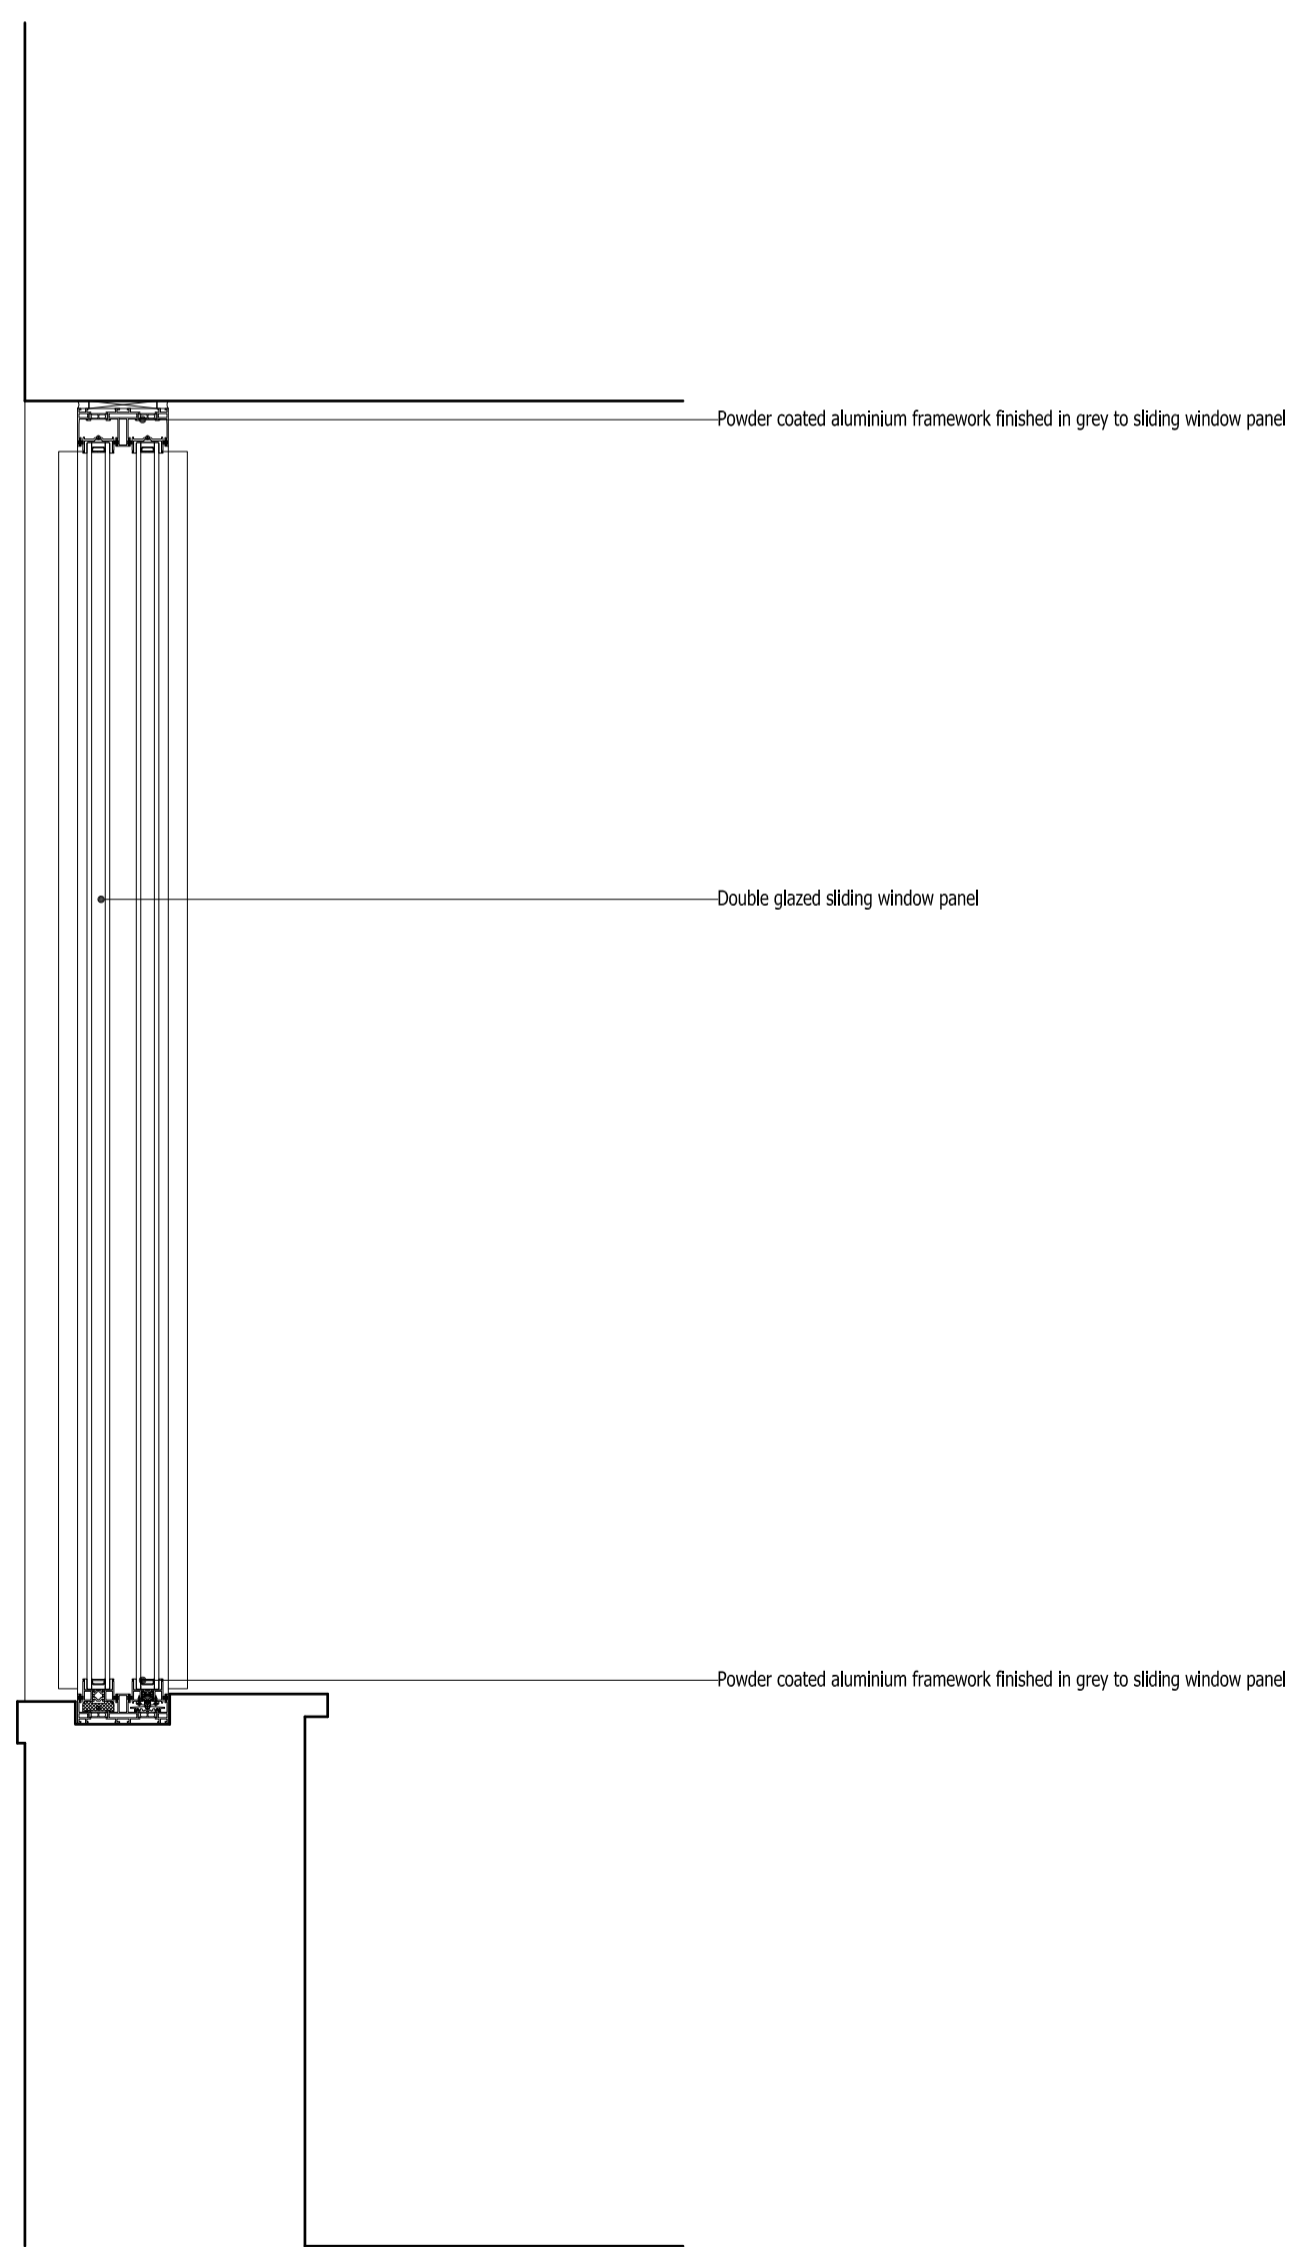


03 Proposed Second Floor Window 2-W1 Section
scale 1:10 @ A1

Powder coated aluminium framework finished in grey to sliding window panel

Double glazed sliding window panel

Powder coated aluminium framework finished in grey to sliding window panel

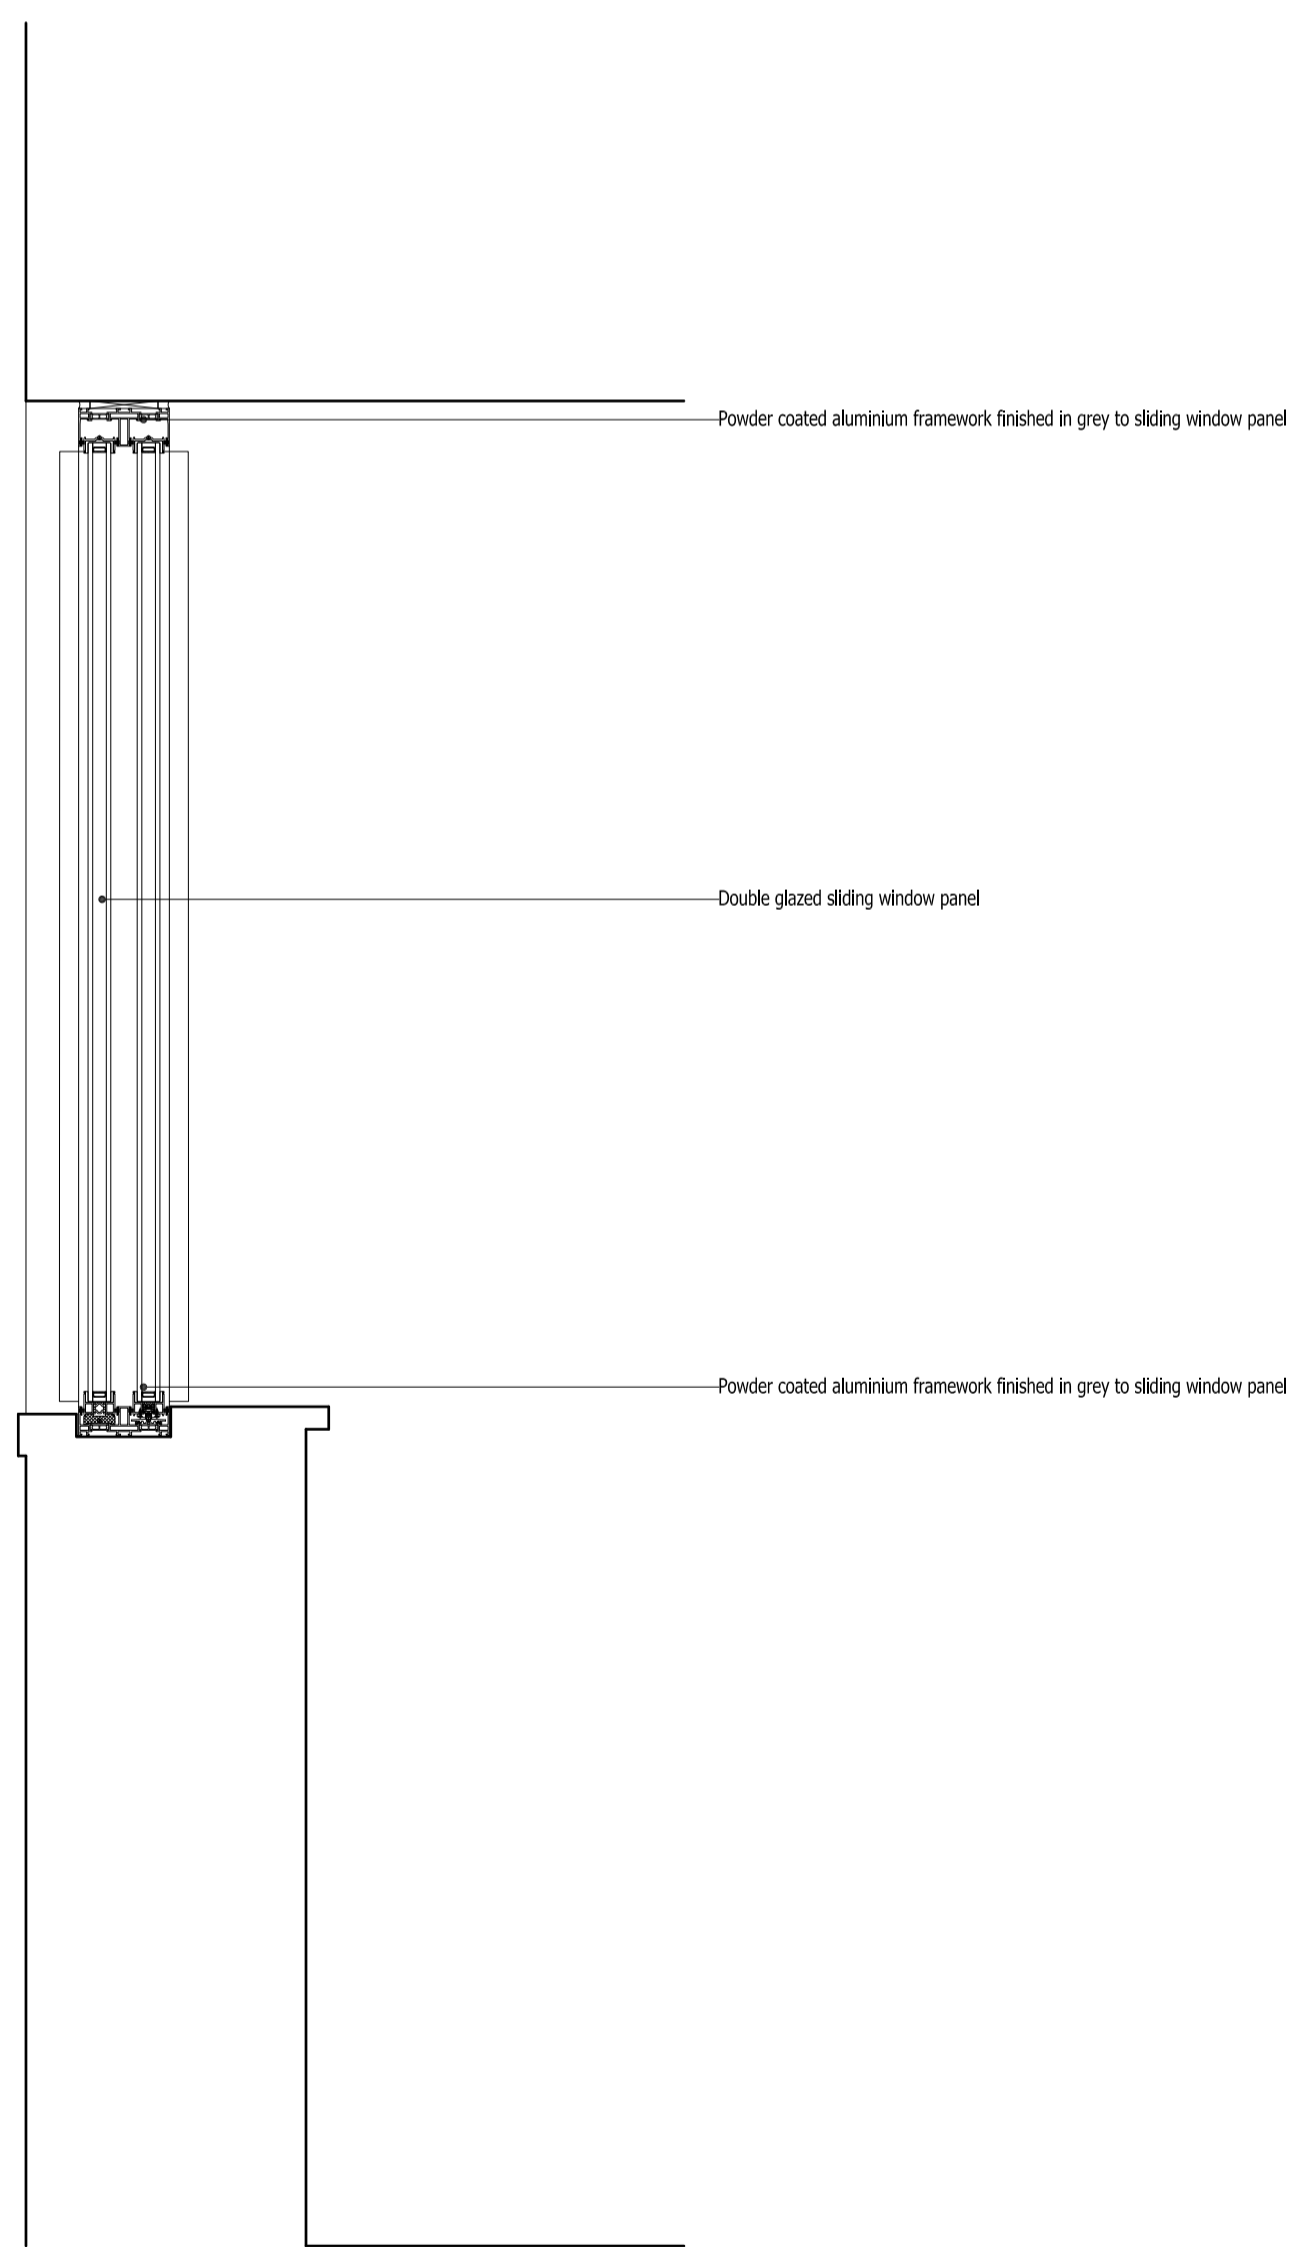


04 Proposed Second Floor Window 2-W2 Section
scale 1:10 @ A1

Powder coated aluminium framework finished in grey to sliding window panel

Double glazed sliding window panel

Powder coated aluminium framework finished in grey to sliding window panel

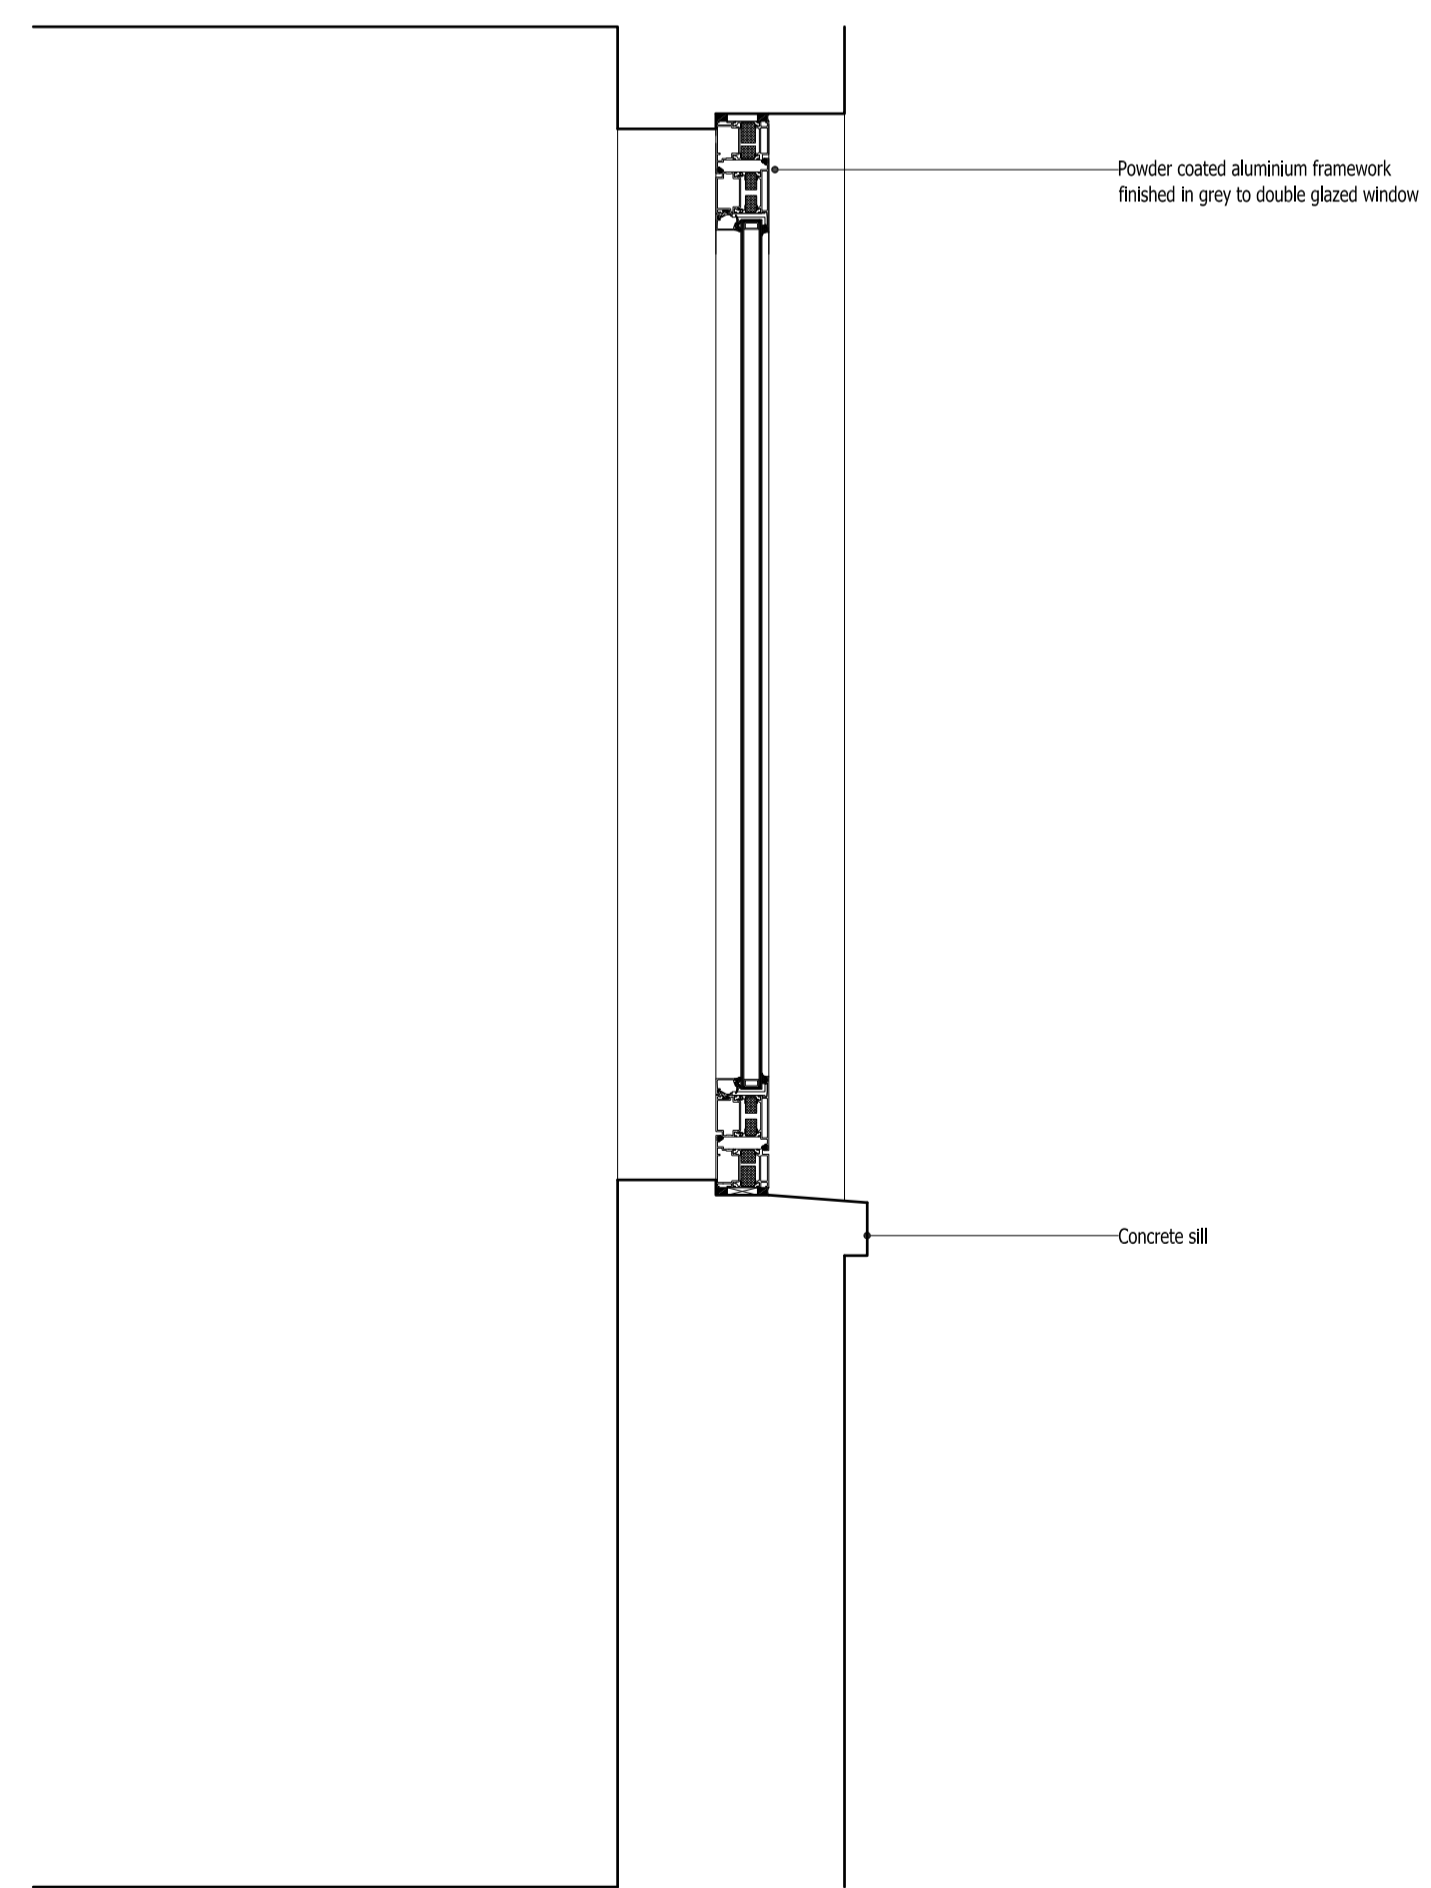

05 Proposed Second Floor Window 2-W3 Section
scale 1:10 @ A1

Powder coated aluminium framework finished in grey to double glazed window

Concrete sill

Rev.	Date	Description	
Project			
6 Oak Hill Park Mews, London, NW3 7LH.			
Title			
Proposed Second Floor Doors & Windows Plans & Sections			
andrew wood associates ltd			
120 Pall Mall London SW1Y 5EA		T: 020 7884 1400 F: 08451 305949	
client:			
Matt Lyons 6 Oak Hill Park Mews Hampstead London NW3 7LH			
Date	Job No	Drawing No	Revision
08.08.2017			
Scale			
1:10 @ A1 1:20 @ A3	176	P523	00

Project

6 Oak Hill Park Mews, London, NW3 7LH.

Title

Proposed Second Floor Doors & Windows Plans & Sections

andrew wood associates ltd

120 Pall Mall
London
SW1Y 5EA

T: 020 7884 1400
F: 08451 305949

client:

Matt Lyons
6 Oak Hill Park Mews
Hampstead
London
NW3 7LH

Date	Job No	Drawing No	Revision
08.08.2017			

Scale			
1:10 @ A1 1:20 @ A3	176	P523	00

