


SECTION ELEVATION AA - REAR GARDEN 1/50

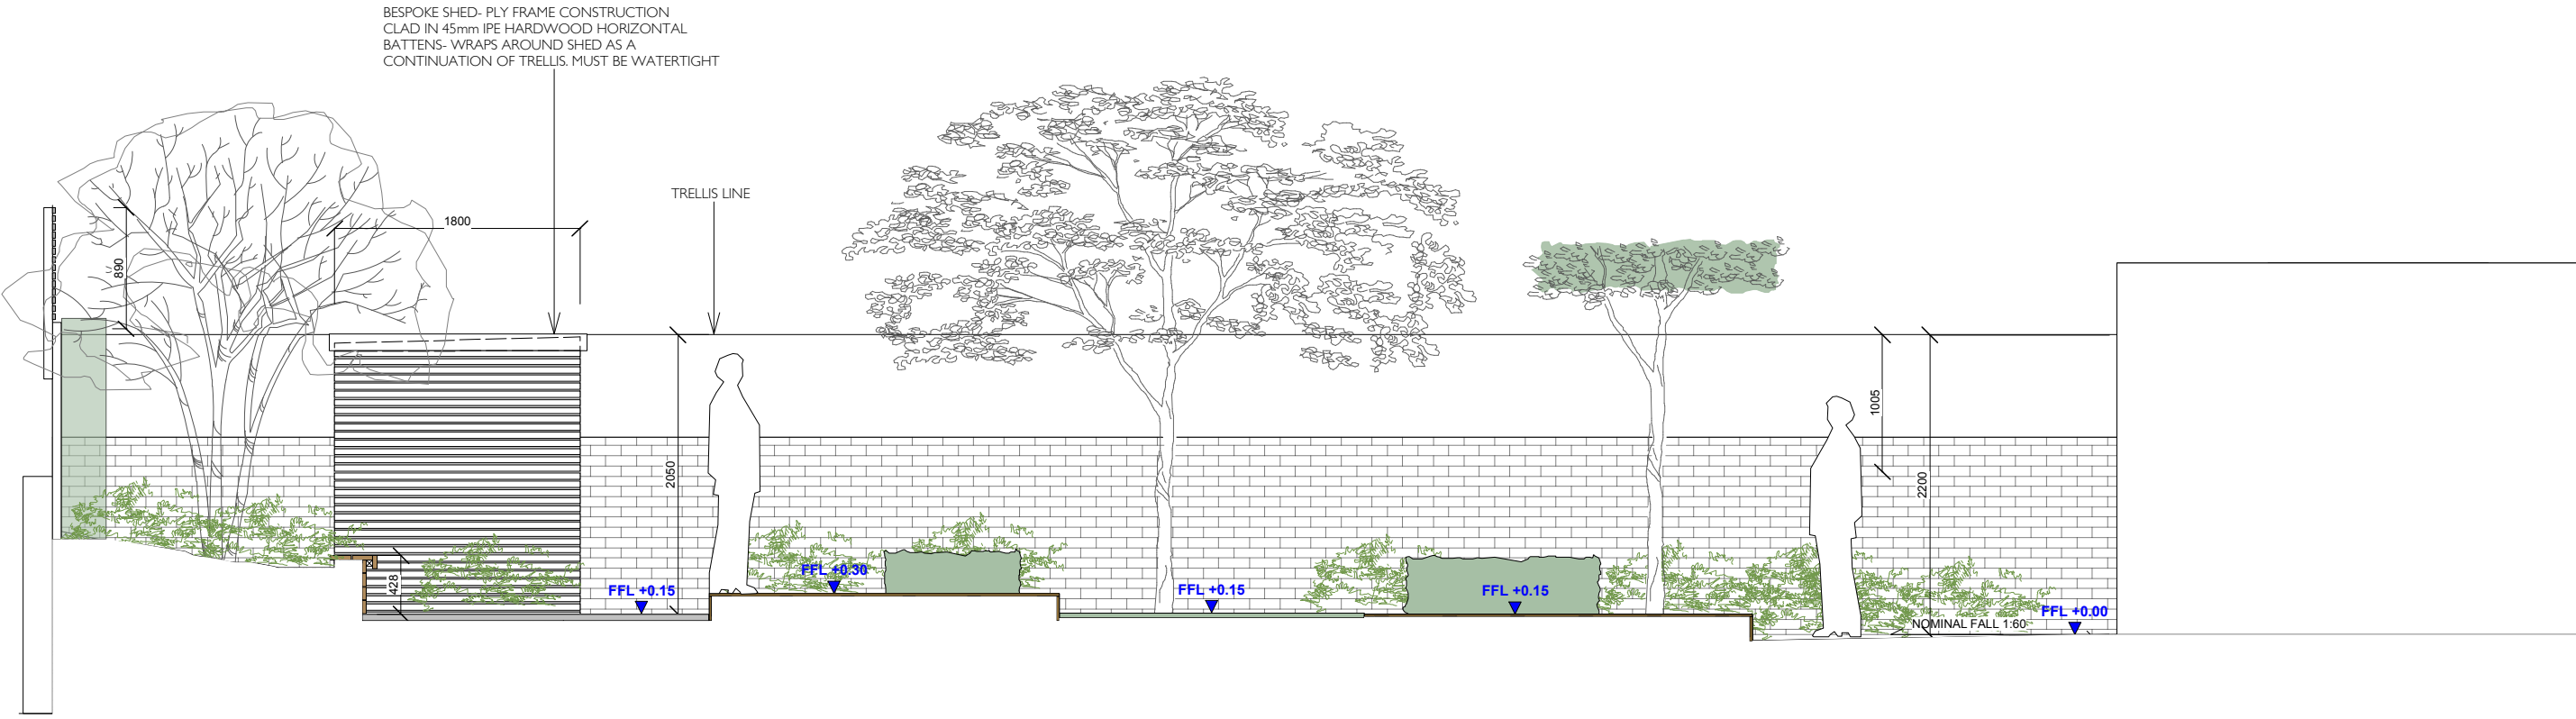

BESPOKE SHED- PLY FRAME CONSTRUCTION  
CLAD IN 45mm IPE HARDWOOD HORIZONTAL  
BATTENS- WRAPS AROUND SHED AS A  
CONTINUATION OF TRELLIS. MUST BE WATERTIGHT



RIGHT OF THIS DRAWING IS THE PROPERTY OF SARA JANE ROTHWELL OF LONDONGARDENDESIGNER.  
AND MAY NOT BE REPRODUCED WITHOUT THEIR PERMISSION. DO NOT SCALE OFF DRAWINGS.  
WORK FROM FIGURED DIMENSIONS ONLY AND VERIFY ON SITE.



drawn by  
**SJ**  
drawing n°  
**83PVR-071**

date  
**JULY 2017**  
scale  
**1:50 A3**

project name  
**10 Provost Rd, NW3 4ST**  
drawing title  
**REAR SECTION ELEVATION AA**

[www.londongardendesigner.com](http://www.londongardendesigner.com)

m. 07976 155 282  
[sj@londongardendesigner.com](mailto:sj@londongardendesigner.com)

**LONDON GARDENDESIGNER**