




SECTION ELEVATION CC - Front Garden STEPS 1/50

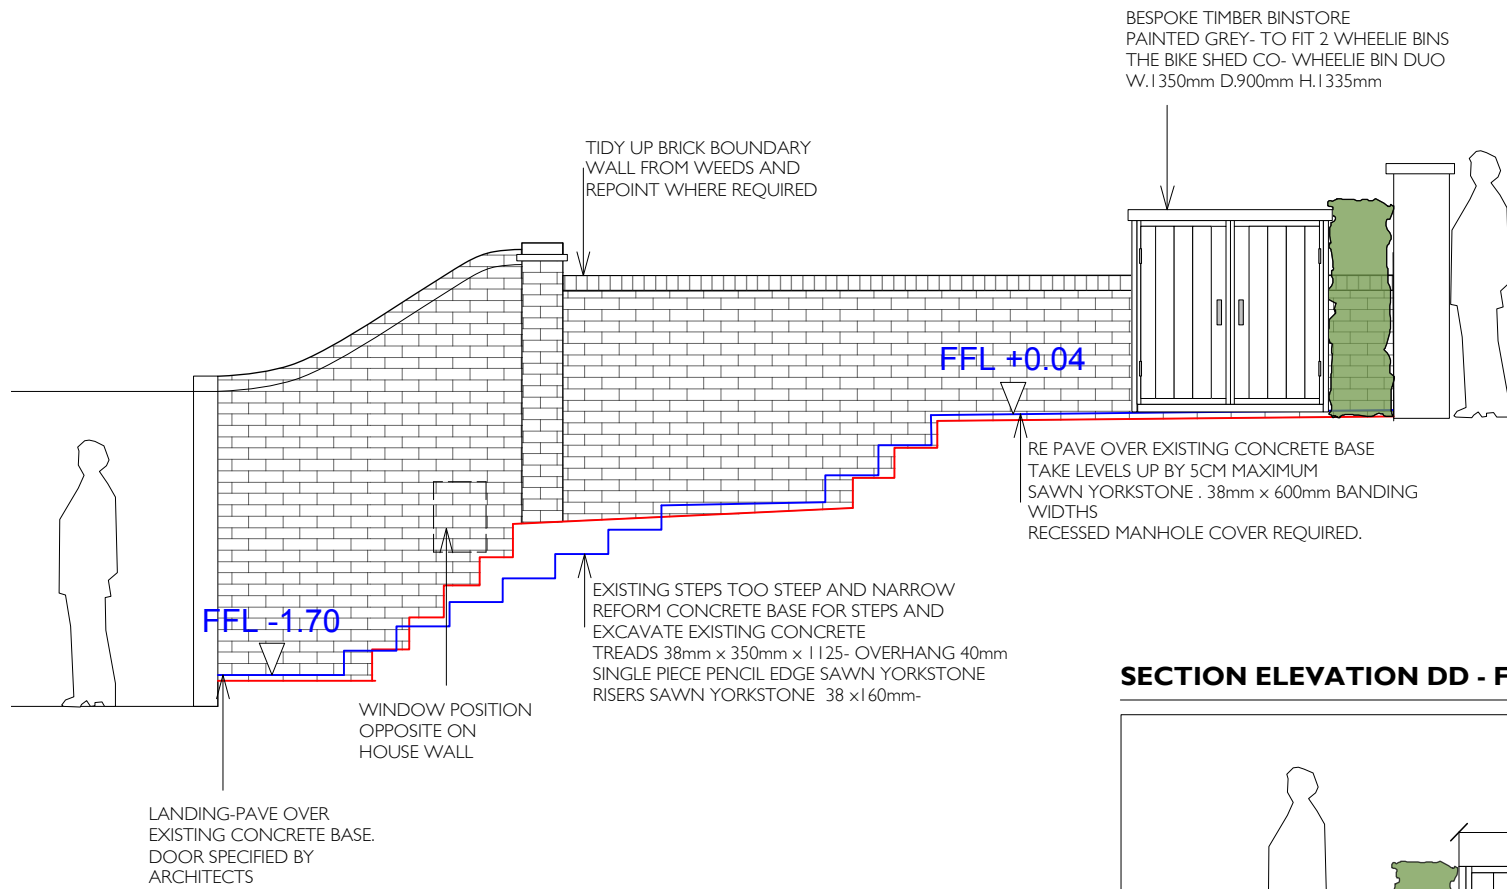

SECTION ELEVATION DD - Front Garden BIKE SHED 1/50

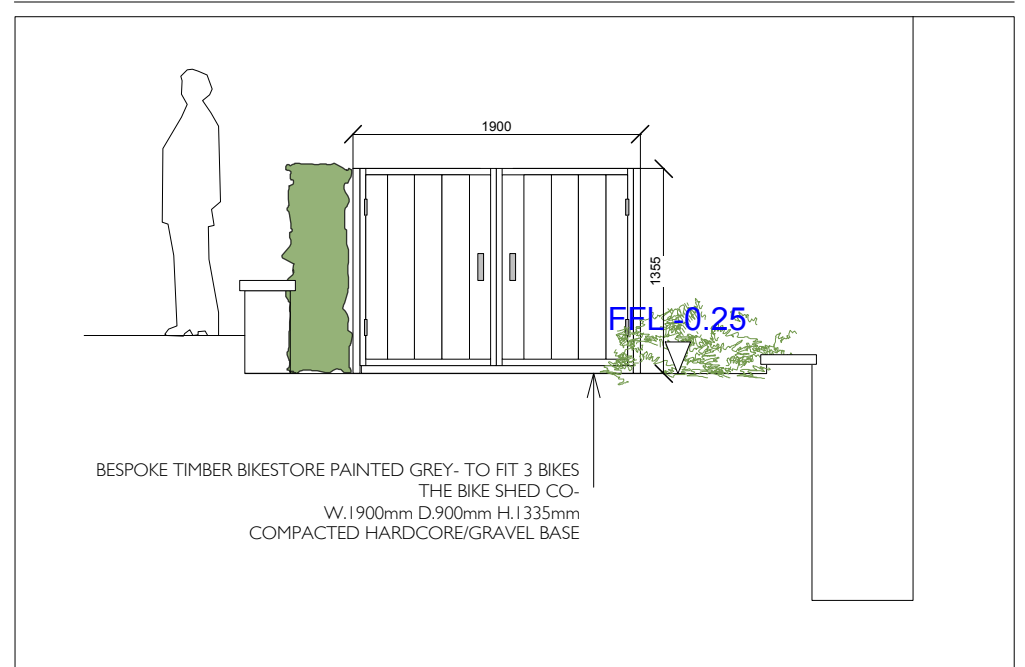

SECTION ELEVATION CC - Front Garden STEPS 1/25

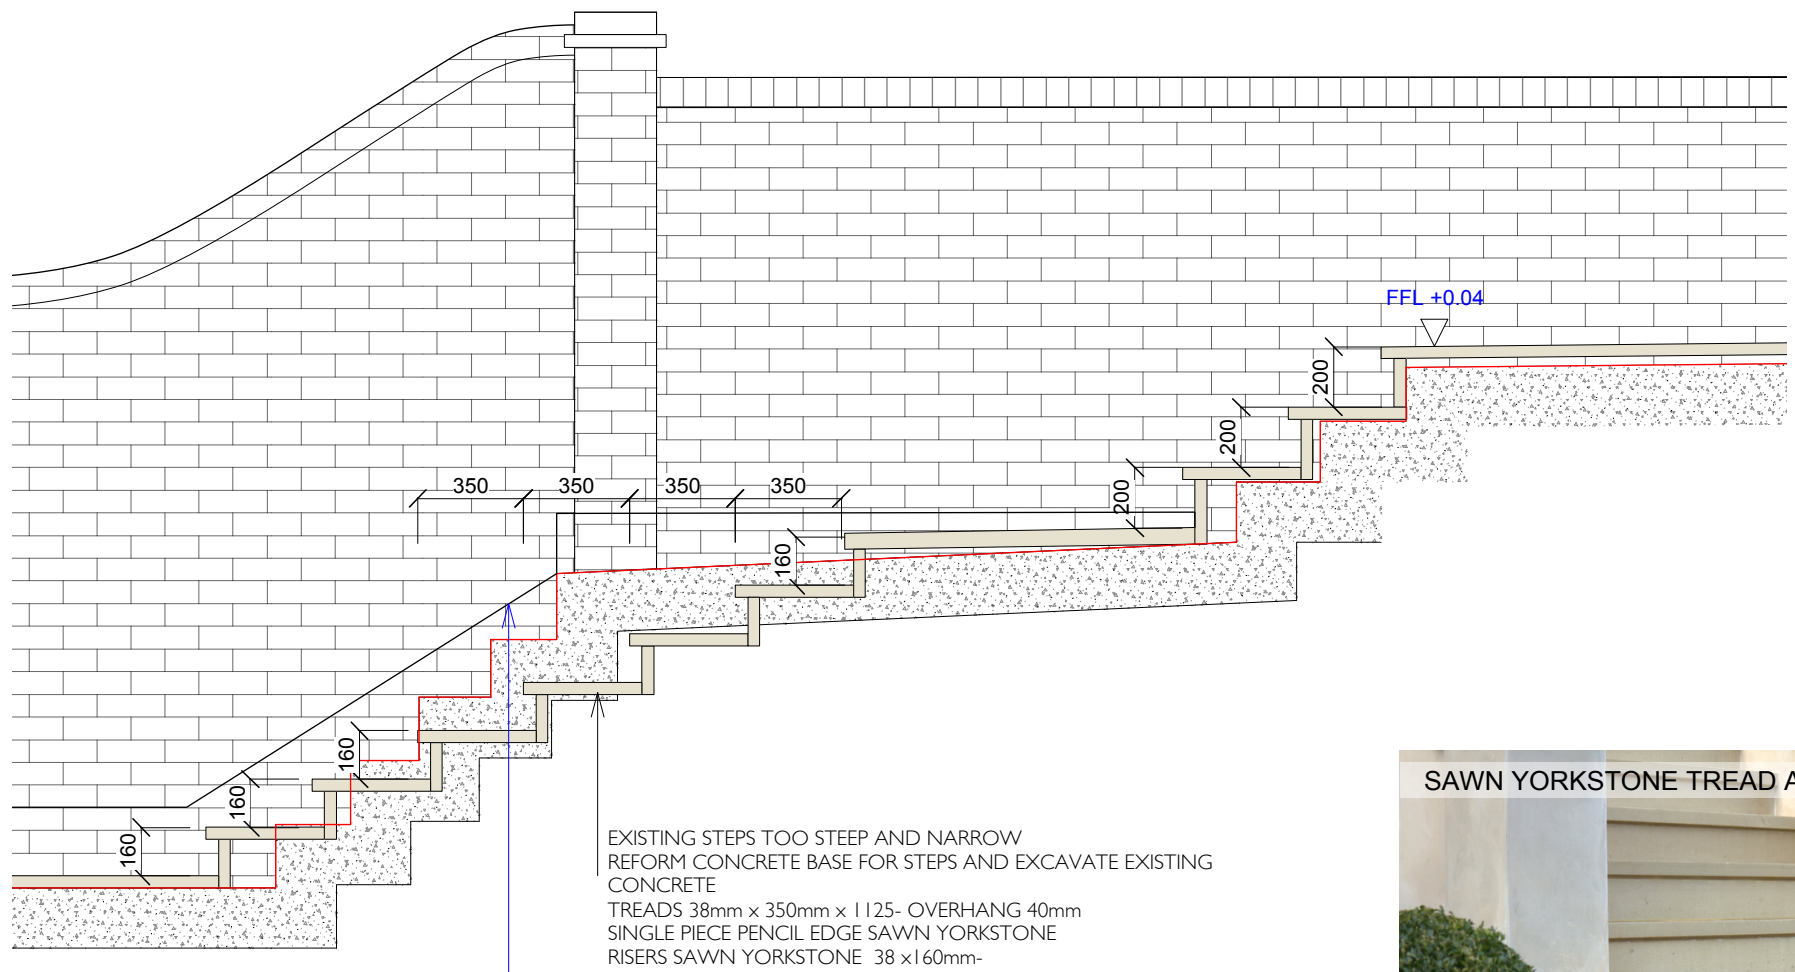

NEW STEP LEVELS

— EXISTIN
— PROPOS
ED



COPYRIGHT OF THIS DRAWING IS THE PROPERTY OF SARA JANE ROTHWELL OF LONDONGARDENDESIGNER. AND MAY NOT BE REPRODUCED WITHOUT THEIR PERMISSION. DO NOT SCALE OFF DRAWINGS. WORK FROM FIGURED DIMENSIONS ONLY AND VERIFY ON SITE.

