




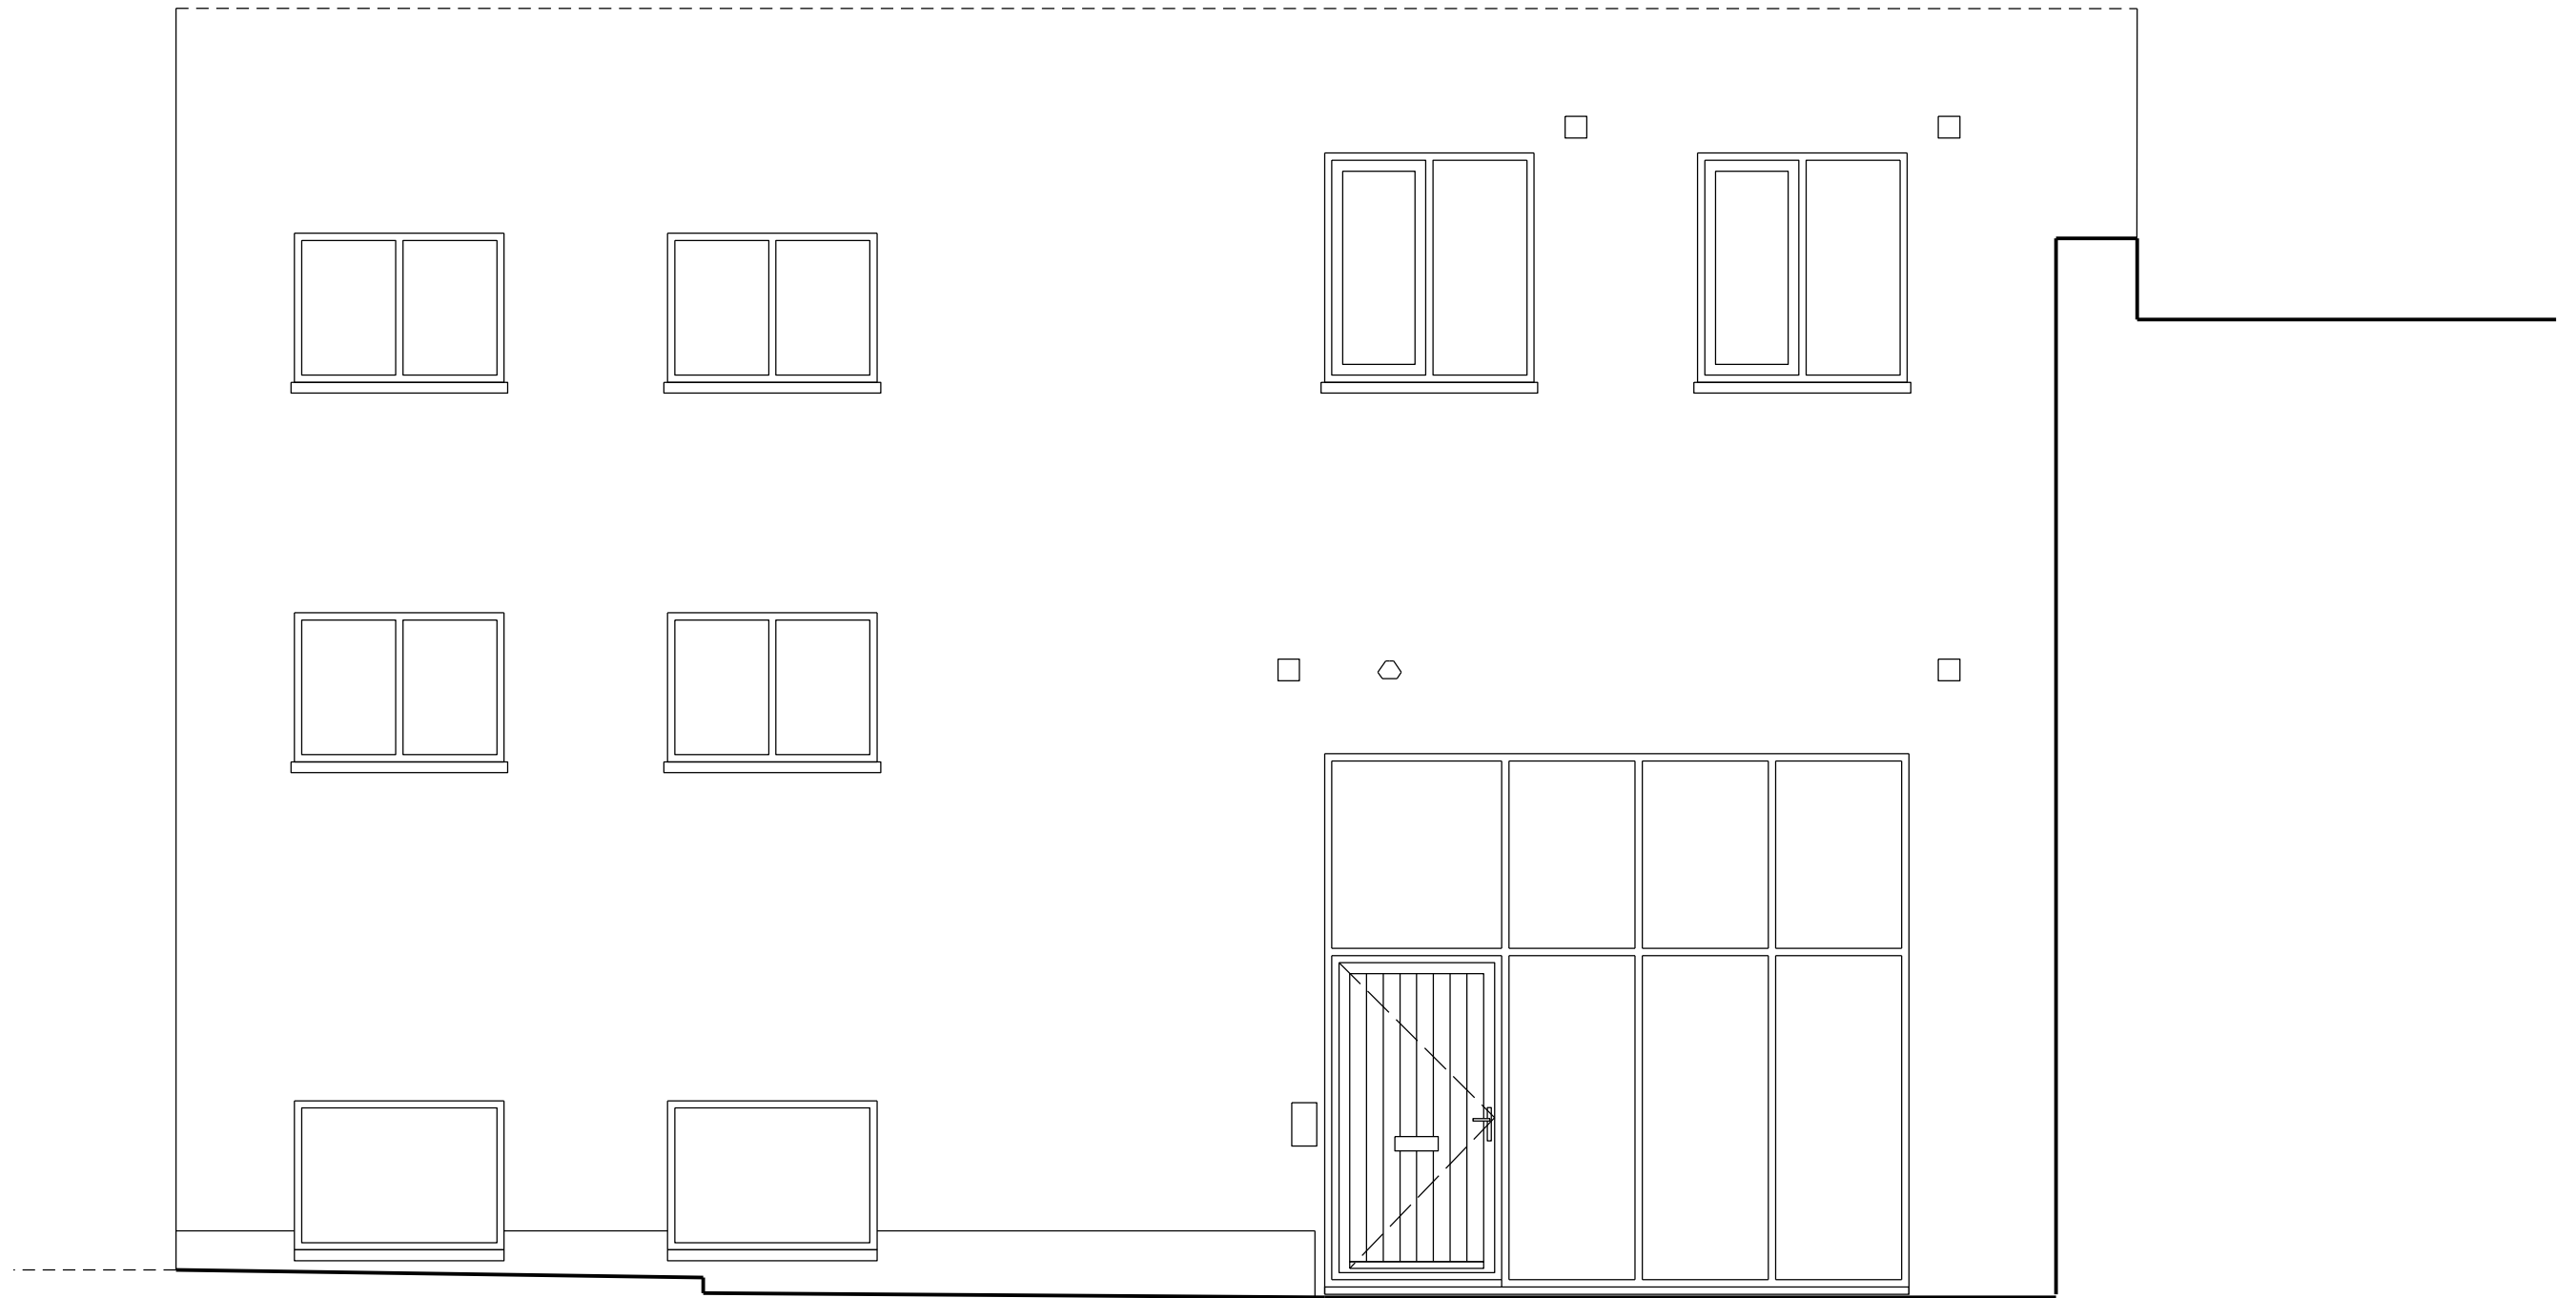

ELEVATION AT ENTRANCE, GROUND FLOOR.

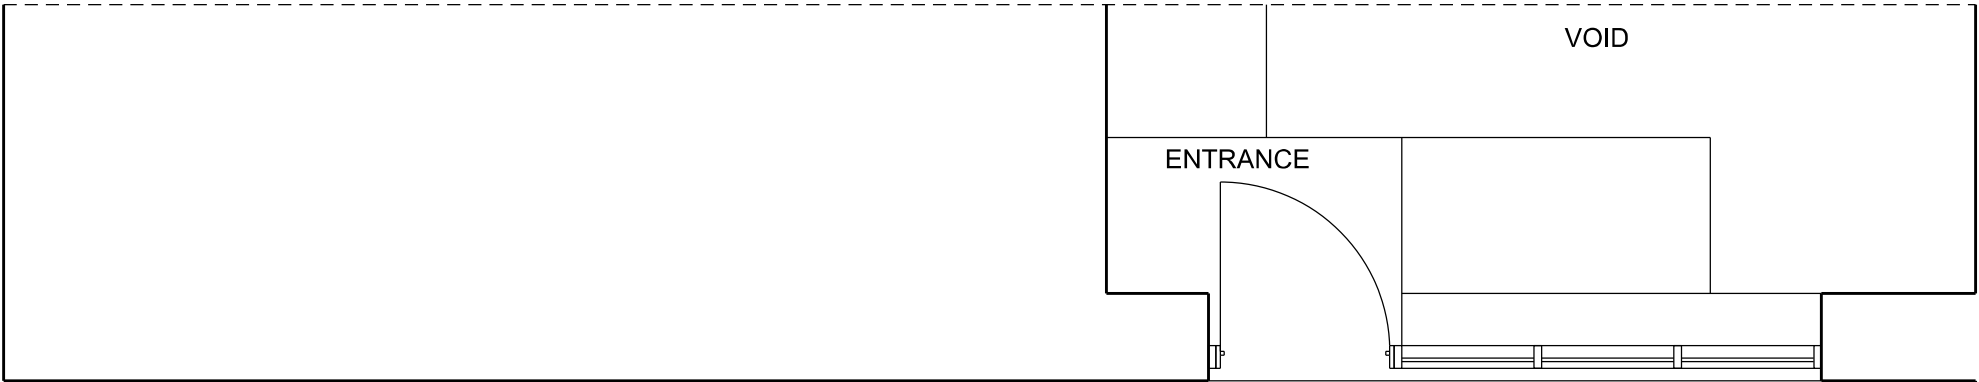

PLAN OF ENTRANCE, GROUND FLOOR

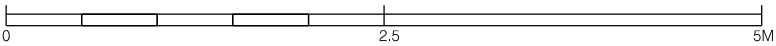

PROJECT 20 GRAFTON MEWS LONDON W1T 5JG			
SCALE: 1:50 @ A3	DATE: AUG' 17	DR'N	TITLE: EXISTING PLAN AND ELEVATION

e: Info@pma-studio.com | t: 0208 441 1777

www.pma-studio.com

pma-studio



DRAWING 133 /EX /01	REV P2
---------------------	--------